


LEGEND



- NEW PAVEMENT
- EXISTING PAVEMENT
- NEW CURB & GUTTER
- NEW SIDEWALK & ADA ACCESSIBLE RAMP

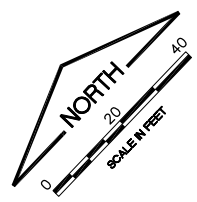

FILE: PROPOSED GEOMETRY 2.dwg
 UPDATE BY: Dale Draughan
 PLOT DATE: 5/3/2013 12:22 PM

Coolly
 CMI UTILITIES
 CMI TOWER TOPO
 KEYMAP
 CMI EP SVY
 BASE_PROP_IMP
 BASE_PROP-GEO
 BASE_PROP_GEO
UN052

REVISIONS		
NUMBER	BY	DATE

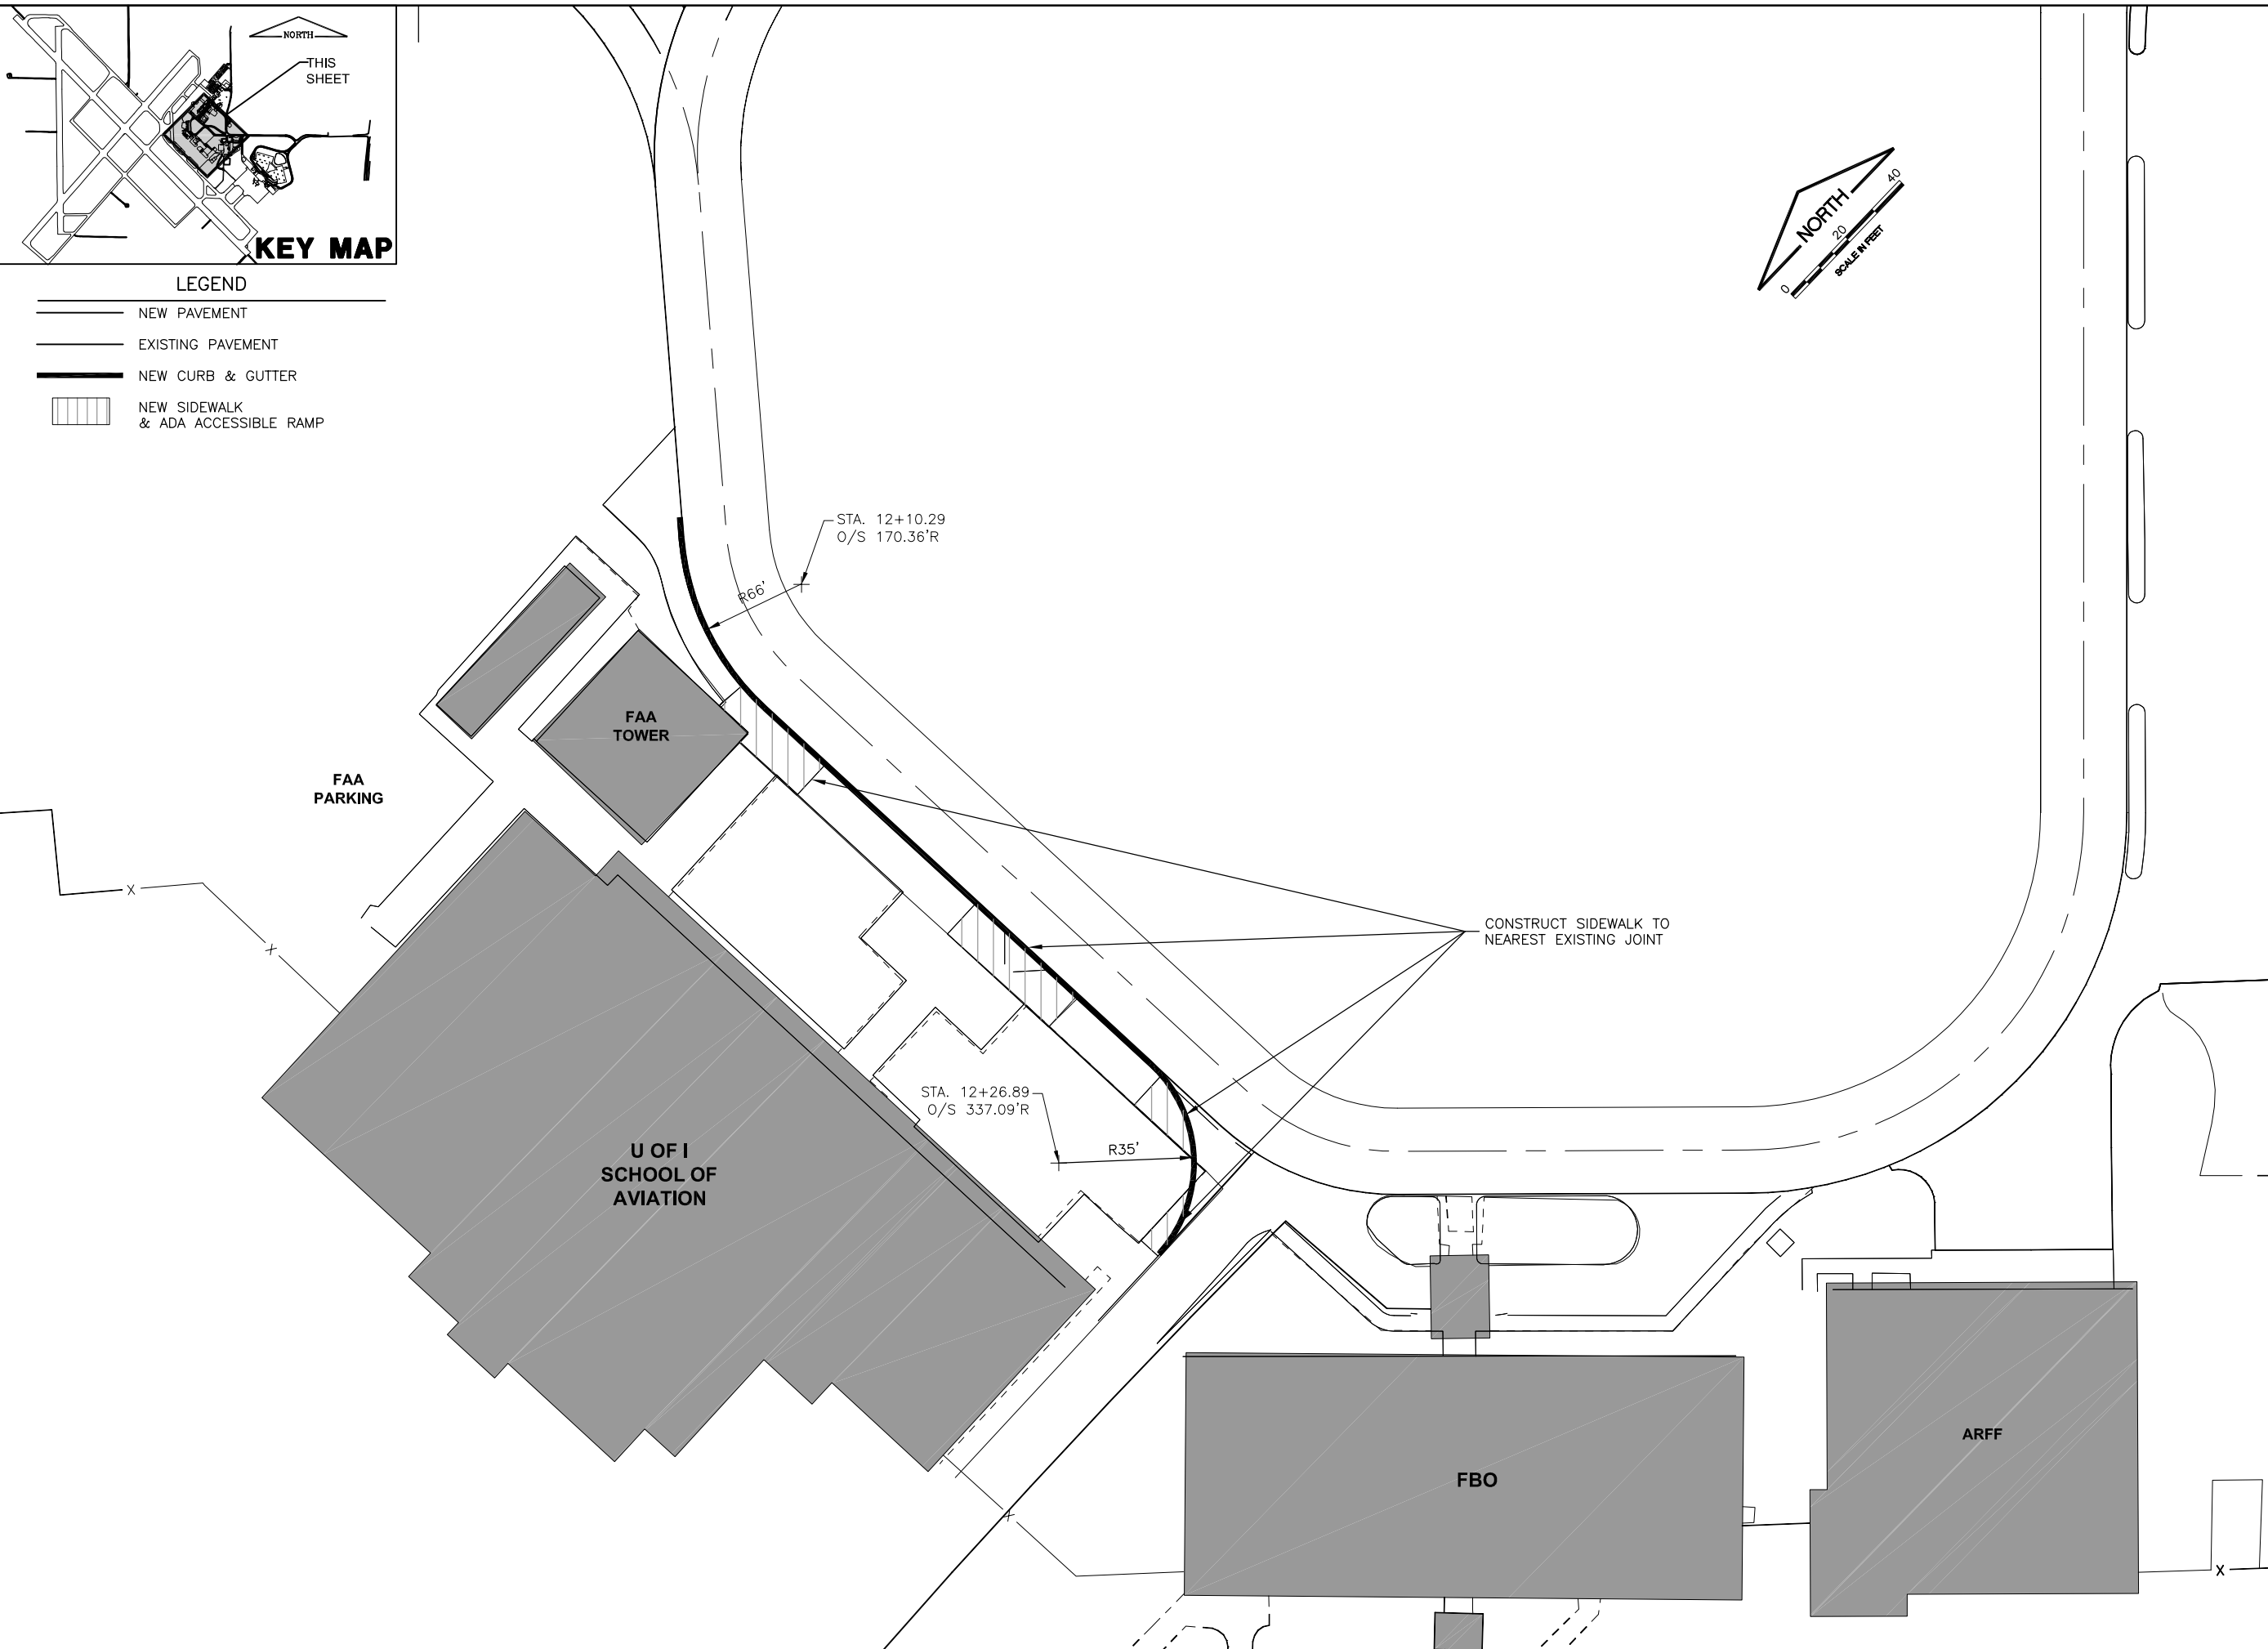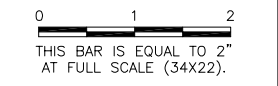

**UNIVERSITY OF ILLINOIS
 WILLARD AIRPORT
 SAVOY, ILLINOIS**

**RELOCATE ENTRANCE ROADWAY &
 REHABILITATE OLD TERMINAL PARKING LOT**

PROPOSED GEOMETRY 2

© Copyright CMT, Inc.
CMT
 CRAWFORD, MURPHY & TILLY, INC.
 CONSULTING ENGINEERS
 License No. 184-000613

DESIGN BY:	CBG
DRAWN BY:	CMT
CHECKED BY:	KLB
APPROVED BY:	CET
DATE:	4/19/2013
JOB No:	11059-05-00

K:\Champaign\1105905\Draw\Sheets