


LEGEND

- REMOVAL
- TBR TO BE REMOVED
- TBA TO BE ADJUSTED
- TBR&R TO BE REMOVED & RELOCATED
- TBR&RBO TO BE REMOVED & RELOCATED BY OTHERS
- TBABO TO BE ADJUSTED BY OTHERS
- DND DO NOT DISTURB

MISSISSIPPI RIVER

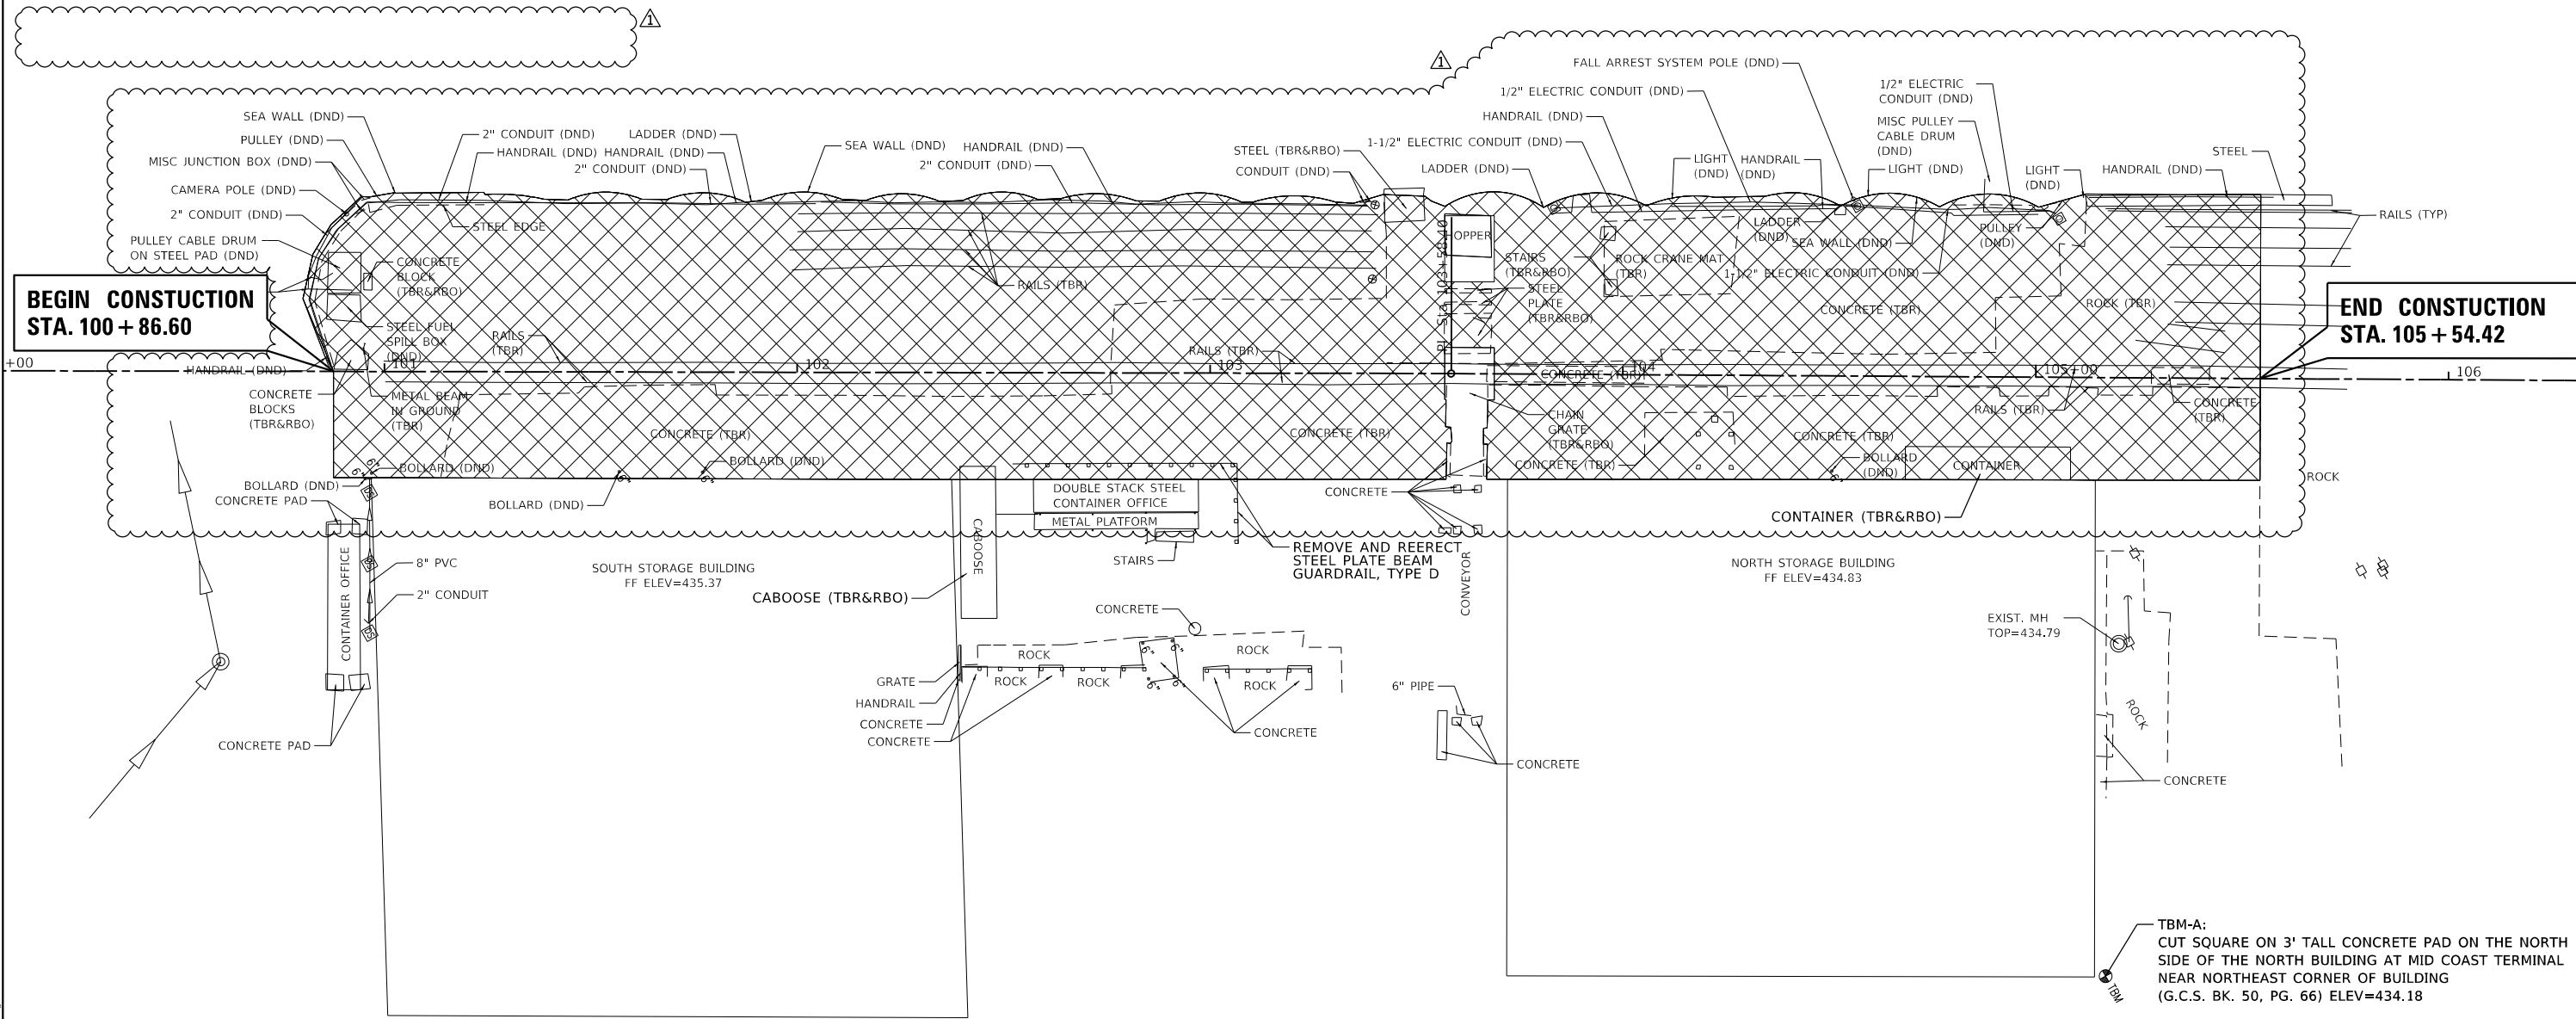

TBM-A:
CUT SQUARE ON 3' TALL CONCRETE PAD ON THE NORTH SIDE OF THE NORTH BUILDING AT MID COAST TERMINAL NEAR NORTHEAST CORNER OF BUILDING (G.C.S. BK. 50, PG. 66) ELEV=434.18



MODEL: D:\m\p\...
 FILE NAME: P:\CADD\01BE181300 North Dock Repair\Item 01 north dock rev060319.dgn
 JUNEAU Job No. E181300

USER NAME = tkruop	DESIGNED - TAK	REVISED - TAK 6/3/19
DRAWN - TAK	REVISIONS -	
PLOT SCALE = 40.0000' / in.	CHECKED - BFK	REVISIONS -
PLOT DATE = 6/3/2019	DATE - 2/8/19	REVISIONS -

**GRANITE CITY HARBOR DOCK IMPROVEMENTS
AMERICA'S CENTRAL PORT**

REMOVAL PLAN

SCALE: 1"=20' SHEET 1 OF 1 SHEETS STA. TO STA.

F.A. RTE.	SECTION	COUNTY	TOTAL SHEETS	SHEET NO.
	18-00004-00-PV	MADISON	19	7
CONTRACT NO. 97703				
ILLINOIS FED. AID PROJECT				