



MODEL: Default
 FILE NAME: C:\SP\WHKS & CO\Jobs\Spring - Projects\DOT D-819167.PTB 197-04\19167.12_IL_37_Resurfacing\CADD\CAD_Sheets\0876_11-SHT-500.dgn

CODE NO.	ITEM	UNIT	TOTAL QUANTITY	CONSTRUCTION CODE					
				80% FEDERAL / 20% STATE			90% FEDERAL / 10% STATE		
				STP			HSIP		
				ROADWAY 0005 RURAL	BRIDGE 0047 RURAL	SAFETY 0021 RURAL	ROADWAY 0005 URBAN	SAFETY 0021 RURAL	SAFETY 0021 URBAN
40600370	LONGITUDINAL JOINT SEALANT	FOOT	60370	54598			5772		
40600982	HOT-MIX ASPHALT SURFACE REMOVAL - BUTT JOINT	SQ YD	1678	1435			243		
40600990	TEMPORARY RAMP	SQ YD	3111	2192			919		
40603085	HOT-MIX ASPHALT BINDER COURSE, IL-19.0, N70	TON	18946	17168			1778		
40604062	HOT-MIX ASPHALT SURFACE COURSE, IL-9.5, MIX "D", N70	TON	12628	11443			1185		
40800029	BITUMINOUS MATERIALS (TACK COAT)	POUND	756	646			110		
40800050	INCIDENTAL HOT-MIX ASPHALT SURFACING	TON	190	163			27		
42300200	PORTLAND CEMENT CONCRETE DRIVEWAY PAVEMENT, 6 INCH	SQ YD	7			7			
42400100	PORTLAND CEMENT CONCRETE SIDEWALK 4 INCH	SQ FT	915			915			
42400800	DETECTABLE WARNINGS	SQ FT	60			60			
44000164	HOT-MIX ASPHALT SURFACE REMOVAL, 3 3/4"	SQ YD	150,364	136,254			14,110		
44000200	DRIVEWAY PAVEMENT REMOVAL	SQ YD	7			7			
44000600	SIDEWALK REMOVAL	SQ FT	600			600			
44200050	WELDED WIRE REINFORCEMENT	SQ YD	348	348					
44201031	CLASS B PATCHES, TYPE II, 15 INCH	SQ YD	49	49					

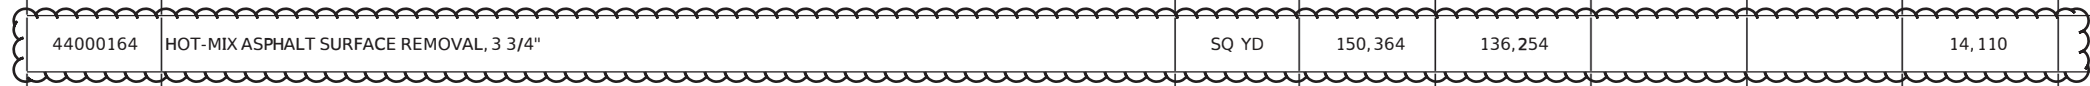

△ REVISED 5-30-2024

 design firm no. 184001036 engineers + planners + land surveyors	USER NAME = bjohanson	DESIGNED - LNJ	REVISED -
	PLOT SCALE = 100.0 0000 '"/ in.	DRAWN - GSJ	REVISED -
	PLOT DATE = 12/19/2023	CHECKED - RKA	REVISED -
		DATE - 12/19/2023	REVISED -

**STATE OF ILLINOIS
 DEPARTMENT OF TRANSPORTATION**

**SUMMARY OF QUANTITIES
 FAS ROUTE 2701 /FAU 8565 (IL 37) RESURFACING**

SCALE: 1" = 50' SHEET 2 OF 8 SHEETS STA. TO STA.

F.A.S. RTE.	SECTION	COUNTY	TOTAL SHEETS	SHEET NO.
*	(105, 106) RS-3	MARION	68	5
CONTRACT NO. 76L11				
ILLINOIS FED. AID PROJECT				

* F.A.S 2701 & F.A.U. 8565

PAVEMENT SCHEDULE

START LOCATION	START STATION	END STATION	LENGTH FT	BITUMINOUS MATERIALS (TACK COAT) POUND	LONGITUDINAL JOINT SEALANT FOOT	HOT-MIX ASPHALT BINDER COURSE, IL-19.0, N70 TON	HOT-MIX ASPHALT SURFACE COURSE, IL-9.5, MIX "D", N70 TON	MATERIAL TRANSFER DEVICE TON	HOT-MIX ASPHALT SURFACE REMOVAL, 3 3/4" SQ YD
MAINLINE									
CHERRY ST (KINMUNDY)	18+50.00	48+47.00	2997	1245	2997	1007	671	1678	7992
START SHLD WIDEN	48+47.00	71+68.00	2321	431	2321	715	477	1192	5674
MCCARTY RD	71+68.00	120+57.00	4889	908	4889	1506	1004	2510	11951
KINOKA RD	120+57.00	211+10.00	9053	1682	9053	2788	1859	4647	22130
BAYLIS RD	211+10.00	275+60.00	6450	1199	6450	1987	1324	3311	15767
ORCHARD RD	275+60.00	309+71.00	3411	633	3411	1051	700	1751	8338
7TH ST (ALMA)	309+71.00	372+13.00	6242	1160	6242	1923	1282	3205	15259
KENCO RD	372+13.00	416+81.00	4468	830	4468	1376	917	2293	10922
MARTIN RD	416+81.00	449+60.00	3279	610	3279	1010	673	1683	8016
BRIDGE OMISSION	449+60.00	452+40.00	280	51		86	57	143	685
	452+40.00	461+47.00	907	169	907	279	186	465	2218
BRUBAKER RD	461+47.00	514+36.00	5289	982	5289	1629	1086	2715	12929
BASOM RD	514+36.00	567+28.00	5292	983	5292	1630	1087	2717	12936
SIDE ROADS									
KINLOU WYE				41		70	46	116	553
MARTIN RD				66		111	74	185	884
RURAL SUBTOTAL				10990	54598	17168	11443	28611	136254
MAINLINE									
TONTI RD	567+28.00	603+82.00	3654	788	3654	1125	750	1875	8932
HICKORY GROVE LN	603+82.00	624+69.00	2087	391	2087	643	429	1072	5102
MADISON ST (SALEM)	624+69.00	625+00.00	31	7	31	10	6	16	76
URBAN SUBTOTAL				1186	5772	1778	1185	2963	14110
TOTAL				12176	60370	18946	12628	31574	150364



1 REVISD 5-30-2024

PAVEMENT PATCHING SCHEDULE

STATION	LANE	OFFSET LT / RT	LENGTH FT	WIDTH FT	CLASS B PATCHES, TYPE II, 15 INCH SQ YD	CLASS B PATCHES, TYPE III, 15 INCH SQ YD	CLASS B PATCHES, TYPE IV, 15 INCH SQ YD	WELDED WIRE REINFORCEMENT SQ YD	CLASS B PATCH-EXPANSION JOINT FOOT	DOWEL BARS 1 1/2" EACH	SAW CUTS FOOT	TIE BARS 3/4" EACH
54+76.39	NB	LT	114	12			152	152	12	90	252	37
54+76.39	SB	RT	114	12			152	152	12	90	252	
66+10.39	NB	LT	15	12		20		20		20	54	
218+44.39	SB	RT	6	12	8					20	36	
221+08.39	SB	RT	10	12	14					20	44	
223+72.39	SB	RT	8	12	11					20	40	
292+36.39	NB	LT	6	12	8					20	36	
292+36.39	SB	RT	6	12	8					20	36	
392+68.39	NB	LT	18	12		24		24		20	60	
RURAL SUBTOTAL					49	44	304	348	24	320	810	37
URBAN SUBTOTAL												
TOTAL					49	44	304	348	24	320	810	37

MODEL: D:\p\h\h\design firm\184001036\184001036.dwg FILE NAME: C:\SPR\WHKS & CO\Jobs-Spring - Projects\DOT D-819167.PTB 197-0419167.13 IL 37 Resurfacing\CADD\CAD_Sheets\087611-SHRT-SCHEDULE.dgn



USER NAME = bjohanson	DESIGNED - LNJ	REVISED - 5/30/2024 RKA
PLOT SCALE = 100:0.0000 "1" / in.	DRAWN - GSJ	REVISED -
PLOT DATE = 5/30/2024	CHECKED - RKA	REVISED -
	DATE - 5/30/2024	REVISED -

STATE OF ILLINOIS
DEPARTMENT OF TRANSPORTATION

SCHEDULE OF QUANTITIES
FAS ROUTE 2701 /FAU 8565 (IL 37) RESURFACING

SCALE: 1" = 50' SHEET 1 OF 12 SHEETS STA. TO STA.

F.A.S. RTE.	SECTION	COUNTY	TOTAL SHEETS	SHEET NO.
*	(105, 106) RS-3	MARION	68	15
CONTRACT NO. 76L11				
ILLINOIS FED. AID PROJECT				

* F.A.S 2701 & F.A.U. 8565