


CODE NO.	ITEM	UNIT	TOTAL QUANTITY	CONSTR. CODE	
				80% FED 20% STATE	
				BRIDGE	URBAN
				0047	
				SN 060-0124	
52000037	PREFORMED JOINT STRIP SEAL 3"	FOOT	103		103
52000050	PREFORMED JOINT STRIP SEAL 4"	FOOT	52		52
52100010	ELASTOMERIC BEARING ASSEMBLY, TYPE I	EACH	28		28
52100520	ANCHOR BOLTS, 1"	EACH	56		56
58100210	FULL LANE SEALANT WATERPROOFING SYSTEM	SQ YD	1,686		1,686
58700300	CONCRETE SEALER	SQ FT	153		153
60605500	COMBINATION CONCRETE CURB AND GUTTER, TYPE B-6.24 (VARIABLE WIDTH GUTTER FLAG)	FOOT	1,126		1,126
* 63000001	STEEL PLATE BEAM GUARDRAIL, TYPE A, 6 FOOT POSTS	FOOT	2,050		2,050
* 63100085	TRAFFIC BARRIER TERMINAL, TYPE 6	EACH	4		4
* 63100167	TRAFFIC BARRIER TERMINAL, TYPE 1 (SPECIAL) TANGENT	EACH	4		4
63200310	GUARDRAIL REMOVAL	FOOT	2,394		2,394
66600105	FURNISHING AND ERECTING RIGHT OF WAY MARKERS	EACH	4		4
* 66900200	NON-SPECIAL WASTE DISPOSAL	CU YD	240		240
* 66900530	SOIL DISPOSAL ANALYSIS	EACH	1		1

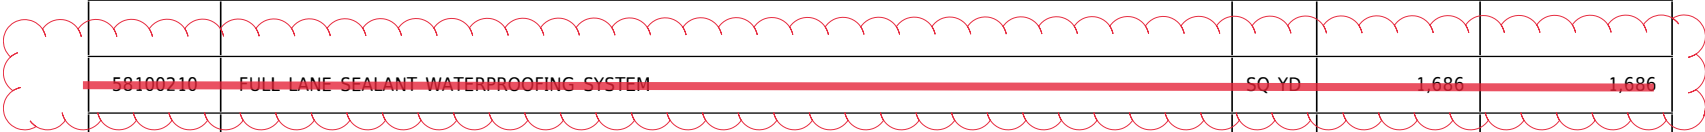

2 → REVISED 6-3-2024

REV. - MS

* SPECIALTY ITEM

MODEL: D:\p\h\it...
 FILE NAME: I:\R22022...
 ILLINOIS DESIGN FIRM LICENSE NO.: 184.001115



USER NAME = zachary.hresko	DESIGNED -	REVISED -
PLOT SCALE = 100.0000' / in.	DRAWN -	REVISED -
PLOT DATE = 11/3/2023	CHECKED -	REVISED -
	DATE -	REVISED -

STATE OF ILLINOIS
DEPARTMENT OF TRANSPORTATION

SUMMARY OF QUANTITIES			
SCALE:	SHEET 3	OF 6 SHEETS	STA. TO STA.

F.A.P. RTE.	SECTION	COUNTY	TOTAL SHEETS	SHEET NO.
582	6VBR-1	MADISON	68	5
CONTRACT NO. 76P46				
ILLINOIS FED. AID PROJECT				