

INDEX OF SHEETS

- 1. COVER SHEET
- 2. GENERAL NOTES
- 3. SUMMARY OF QUANTITIES
- 4 - 5. SCHEDULES
- 6 - 11. PAVEMENT MARKING - IL ROUTE 23 (OTTAWA)
- 12 - 15. PAVEMENT MARKING - IL ROUTE 47 (MORRIS)
- 16 - 21. PAVEMENT MARKING - IL ROUTE 17 (KANKAKEE)
- 22 - 25. PAVEMENT MARKING DETAILS

HIGHWAY STANDARDS

- 701101-05 OFF-ROAD OPERATIONS, MULTILANE, 15' TO 24" FROM PAVEMENT EDGE
- 701106-02 OFF-ROAD OPERATIONS, MULTILANE, MORE THAN 15' AWAY
- 701601-09 URBAN LANE CLOSURE, MULTILANE, 1W OR 2W WITH NONTRAVERSABLE MEDIAN
- 701602-10 URBAN LANE CLOSURE, MULTILANE, 2W WITH BIDIRECTIONAL LEFT TURN LANE
- 701901-09 TRAFFIC CONTROL DEVICES


**STATE OF ILLINOIS
DEPARTMENT OF TRANSPORTATION**

**PROPOSED
HIGHWAY PLANS**

**VARIOUS ROUTES
VARIOUS SECTIONS
PAVEMENT MARKING
VARIOUS COUNTIES**

F.A. RTE.	SECTION	COUNTY	TOTAL SHEETS	SHEET NO.
VAR	VARIOUS	VARIOUS	22*	1
		ILLINOIS	CONTRACT NO. 66P41	

D-93-055-24

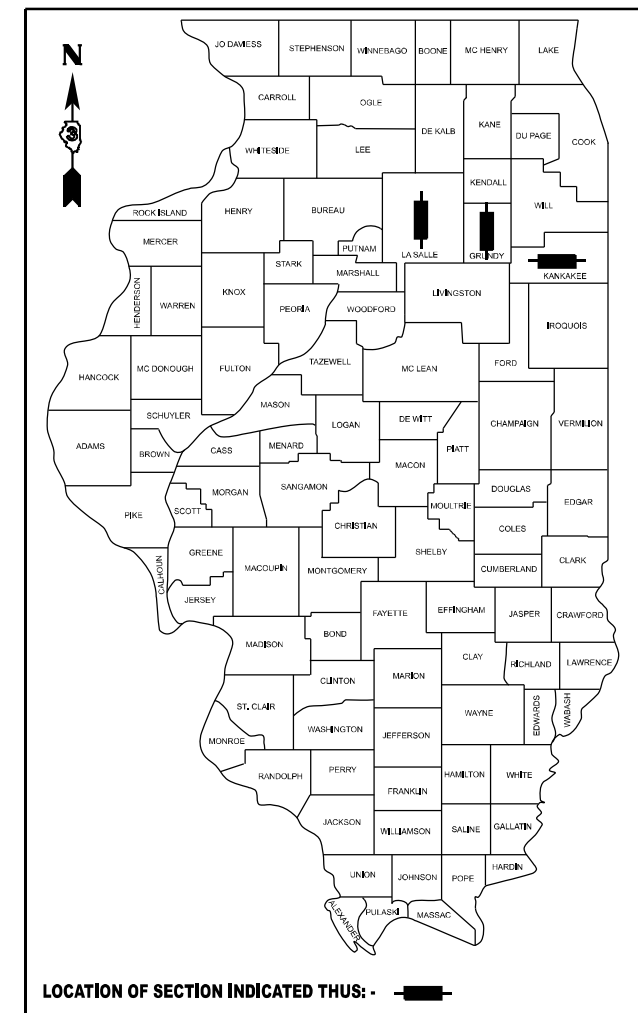

FUNCTIONAL CLASSIFICATION URBAN - OTHER PRINCIPAL ARTERIAL IL ROUTE 23 2021 ADT = 23700 P.V. 91.5 % S.U. 2.3 % M.U. 6.2 %	FUNCTIONAL CLASSIFICATION URBAN - OTHER PRINCIPAL ARTERIAL IL ROUTE 47 2021 ADT = 18800 P.V. 87.2 % S.U. 2.9 % M.U. 9.9 %
FUNCTIONAL CLASSIFICATION URBAN - OTHER PRINCIPAL ARTERIAL IL ROUTE 17 2021 ADT = 16800 P.V. 80.0 % S.U. 12.7 % M.U. 7.3 %	

STATE OF ILLINOIS
DEPARTMENT OF TRANSPORTATION



SUBMITTED March 26, 2024

Trisha Thompson
REGIONAL ENGINEER

May 10, 2024
Scott A. Etk
ENGINEER OF DESIGN AND ENVIRONMENT

May 10, 2024
Steph M. Smith
DIRECTOR OF HIGHWAYS PROJECT IMPLEMENTATION

**PRINTED BY THE AUTHORITY
OF THE STATE OF ILLINOIS**

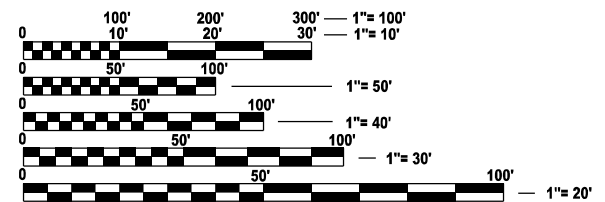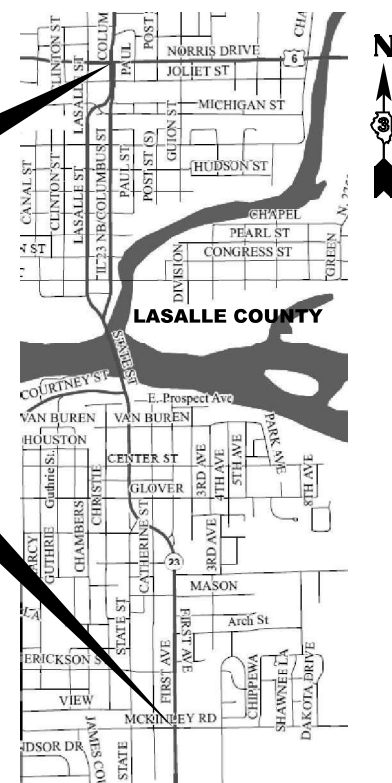


FULL SIZE PLANS HAVE BEEN PREPARED USING STANDARD ENGINEERING SCALES. REDUCED SIZED PLANS WILL NOT CONFORM TO STANDARD SCALES. IN MAKING MEASUREMENTS ON REDUCED PLANS, THE ABOVE SCALES MAY BE USED.

J.U.L.I.E.
JOINT UTILITY LOCATION INFORMATION FOR EXCAVATION
1-800-892-0123
OR 811

**PROJECT ENGINEER YOGESH PATEL P.E.
UNIT CHIEF RON WOODSHANK
DISTRICT 3 (815) 434-6131
CONTRACT NO. 66P41**

C-93-092-24

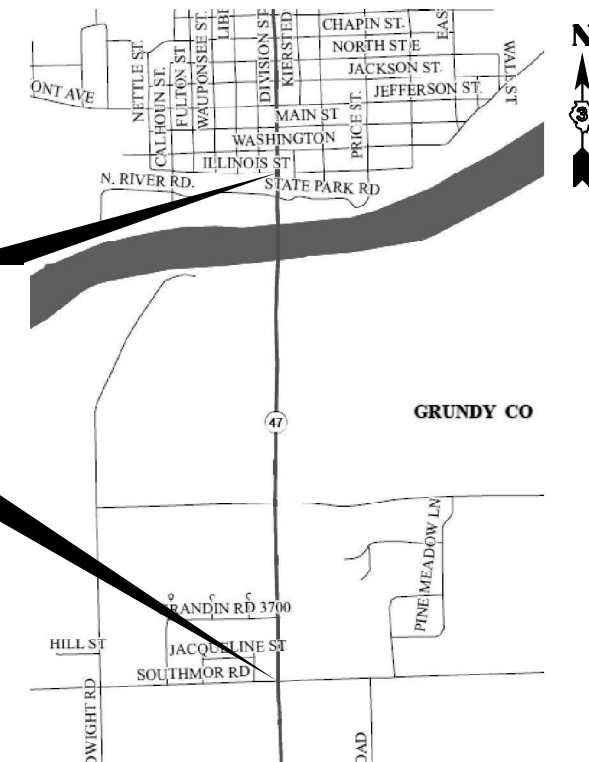

BEGIN IMPROVEMENT

**WEST LEG
US ROUTE 45/52**

END IMPROVEMENT

LOWE ROAD



GENERAL NOTES

NONE.

COMMITMENTS

NONE.

**STATE OF ILLINOIS
DEPARTMENT OF TRANSPORTATION
DISTRICT THREE
AS BUILT INFORMATION**

SUPERVISING CONSTRUCTION FIELD ENGINEER

RESIDENT ENGINEER / TECHNICIAN

**START & END DATES
OF CONSTRUCTION:**

INSPECTORS:

MODEL: Default
FILE NAME: c:\pwwork\woodshank\097972\66P41.dgn

USER NAME = ronald.woodshank	DESIGNED - RW	REVISED -
	DRAWN - RW	REVISED -
PLOT SCALE = \$SCALE\$	CHECKED - YP	REVISED -
PLOT DATE = 3/22/2024	DATE - 1/27/2024	REVISED -

**STATE OF ILLINOIS
DEPARTMENT OF TRANSPORTATION**

GENERAL NOTES

SCALE: SHEET 1 OF 1 SHEETS STA. TO STA.

F.A. RTE.	SECTION	COUNTY	TOTAL SHEETS	SHEET NO.
VAR	VARIOUS	VARIOUS	22	2
			CONTRACT NO. 66P41	
		ILLINOIS	FED. AID PROJECT	

CODE NO.	ITEM	UNIT	TOTAL QUANTITY	CONSTRUCTION CODE			
				100% STATE	100% STATE	100% STATE	100% STATE
				LASALLE COUNTY	GRUNDY COUNTY	KANKAKEE COUNTY	
				PAVEMENT MARKING	PAVEMENT MARKING	PAVEMENT MARKING	PAVEMENT MARKING
				0021 URBAN	0021 URBAN	0021 RURAL	0021 URBAN
67100100	MOBILIZATION	L SUM	1	0.25	0.25	0.25	0.25
70102630	TRAFFIC CONTROL AND PROTECTION, STANDARD 701601	L SUM	1	0.5	0.5		
70102632	TRAFFIC CONTROL AND PROTECTION, STANDARD 701602	L SUM	1			0.5	0.5
78004640	PREFORMED PLASTIC PAVEMENT MARKING, TYPE D - STANDARD - LINE 8"	FOOT	6655	4129	2526		
78004645	PREFORMED PLASTIC PAVEMENT MARKING, TYPE D - STANDARD - LINE 9"	FOOT	25270	12560	4000	1330	7380
78011045	GROOVING FOR RECESSED PAVEMENT MARKING 9"	FOOT	2526		2526		
78011050	GROOVING FOR RECESSED PAVEMENT MARKING 10"	FOOT	25270	12560	4000	1330	7380
78300201	PAVEMENT MARKING REMOVAL - GRINDING	SQ FT	11620	6280	2000		3340

MODEL: Default
FILE NAME: c:\pwworking\woodshank\1027972\66P41.dgn

USER NAME = ronald.woodshank	DESIGNED - RW	REVISED -
DRAWN - RW	CHECKED - YP	REVISED -
PLOT SCALE = \$SCALE\$	DATE - 1/27/2024	REVISED -
PLOT DATE = 3/22/2024		

**STATE OF ILLINOIS
DEPARTMENT OF TRANSPORTATION**

SUMMARY OF QUANTITIES

SCALE: SHEET 1 OF 1 SHEETS STA. TO STA.

F.A. RTE.	SECTION	COUNTY	TOTAL SHEETS	SHEET NO.
VAR	VARIOUS	VARIOUS	22	3
CONTRACT NO. 66P41				
ILLINOIS FED. AID PROJECT				

PAVEMENT MARKING SCHEDULE - LASALLE COUNTY

LOCATION	PAVEMENT MARKING REMOVAL GRINDING	PREFORMED PLASTIC PAVEMENT MARKING TYPE D STANDARD LINE "8"		PREFORMED PLASTIC PAVEMENT MARKING TYPE D STANDARD LINE "9"	GROOVING FOR RECESSED PAVEMENT MARKING 9"	GROOVING FOR RECESSED PAVEMENT MARKING 10"
		TURN LANES		CENTERLINE SKIP-DASH	FOOT	FOOT
		WHITE		BLACK/WHITE/BLACK		
		SQ FT	FOOT		FOOT	FOOT
IL ROUTE 23 NB AND SB WITHIN THE CITY LIMITS OF OTTAWA						
US ROUTE 6 TO CSX RAILROAD						
	110	666	20	220		220
CSX RAILROAD TO ILLINOIS MICHIGAN CANAL						
	210	245		420		420
ILLINOIS MICHIGAN CANAL TO MAIN STREET						
	1365			2730		2730
MAIN STREET TO LINCOLN PLACE						
	75	390	38	150		150
LINCOLN PLACE TO SOUTH OF MCKINLEY ROAD						
	4520	2280	490	9040		9040
SUBTOTAL						
		3581	548			
LASALLE COUNTY TOTALS						
	6280	4129		12560	0	12560

PAVEMENT MARKING SCHEDULE - GRUNDY COUNTY

LOCATION	PAVEMENT MARKING REMOVAL GRINDING	PREFORMED PLASTIC PAVEMENT MARKING TYPE D STANDARD LINE "8"		PREFORMED PLASTIC PAVEMENT MARKING TYPE D STANDARD LINE "9"	GROOVING FOR RECESSED PAVEMENT MARKING 9"	GROOVING FOR RECESSED PAVEMENT MARKING 10"
		TURN LANES		CENTERLINE SKIP-DASH	FOOT	FOOT
		SOLID	SKIP-DASH	BLACK/WHITE/BLACK		
		SQ FT	FOOT		FOOT	FOOT
IL ROUTE 47 NB AND SB WITHIN THE CITY LIMITS OF MORRIS						
ILLINOIS AVE. TO PINE BLUFF ROAD						
	1190	764	114	2380	878	2380
PINE BLUFF ROAD TO SOUTHMOR ROAD						
	625	1100	266	1250	1366	1250
SOUTHMOR ROAD TO END OF MULTILANE SECTION						
	185	220	62	370	282	370
SUBTOTALS						
		2084	442			
GRUNDY COUNTY TOTALS						
	2000	2526		4000	2526	4000

MODEL: Default
FILE NAME: c:\pwworking\woodshank\1097972\66P41.dgn

USER NAME = ronald.woodshank	DESIGNED - RW	REVISED -
DRAWN - RW	CHECKED - YP	REVISED -
PLOT SCALE = \$SCALE\$	DATE - 1/27/2024	REVISED -
PLOT DATE = 3/22/2024		

**STATE OF ILLINOIS
DEPARTMENT OF TRANSPORTATION**

**SCHEDULES
LASALLE AND GRUNDY COUNTIES**

SCALE: SHEET 1 OF 1 SHEETS STA. TO STA.

F.A. RTE.	SECTION	COUNTY	TOTAL SHEETS	SHEET NO.
VAR	VARIOUS	VARIOUS	22	4
CONTRACT NO. 66P41				
ILLINOIS FED. AID PROJECT				

PAVEMENT MARKING SCHEDULE - KANKAKEE COUNTY

LOCATION	PAVEMENT MARKING GRINDING	PREFORMED PLASTIC PAVEMENT MARKING TYPE D STANDARD LINE "8"	PREFORMED PLASTIC PAVEMENT MARKING TYPE D STANDARD LINE "9"	GROOVING FOR RECESSED PAVEMENT MARKING 9"	GROOVING FOR RECESSED PAVEMENT MARKING 10"
		TURN LANES	CENTERLINE SKIP-DASH		
		WHITE	BLACK/WHITE/BLACK		
	SQ FT	FOOT	FOOT	FOOT	FOOT
IL ROUTE 17 EB AND WB WITHIN THE CITY LIMITS OF KANKAKEE			URBAN		
US ROUTE 45/52 NORTH JUNCTION TO EASTGATE PARKWAY	3340		6680		6680
EASTGATE PARKWAY TO SPLEAR ROAD			700		700
SUBTOTALS	3340		7380		7380
CITY LIMITS OF KANKAKEE TO LOWE RD.			RURAL		
SPLEAR ROAD TO LOWE ROAD			1330		1330
SUBTOTALS			1330		1330
KANKAKEE COUNTY TOTALS	3340		8710		8710

MODEL: Default
FILE NAME: c:\pwworking\woodshank\1027972\66P41.dgn

USER NAME = ronald.woodshank	DESIGNED - RW	REVISED -
	DRAWN - RW	REVISED -
PLOT SCALE = \$SCALE\$	CHECKED - YP	REVISED -
PLOT DATE = 3/22/2024	DATE - 1/27/2024	REVISED -

**STATE OF ILLINOIS
DEPARTMENT OF TRANSPORTATION**

**SCHEDULES
KANKAKEE COUNTY**


SCALE: SHEET 1 OF 1 SHEETS STA. TO STA.

F.A. RTE.	SECTION	COUNTY	TOTAL SHEETS	SHEET NO.
VAR	VARIOUS	VARIOUS	22	5
			CONTRACT NO. 66P41	
		ILLINOIS FED. AID PROJECT		



LEGEND

- ① PREFORMED PLASTIC PAVEMENT MARKING, TYPE "D", STANDARD - LINE 9" (BLACK/WHITE/BLACK, SKIP-DASH)
- ② PREFORMED PLASTIC PAVEMENT MARKING, TYPE "D", STANDARD - LINE 8" (WHITE)
- ③ PREFORMED PLASTIC PAVEMENT MARKING, TYPE "D", STANDARD - LINE 8" (WHITE, SKIP-DASH)

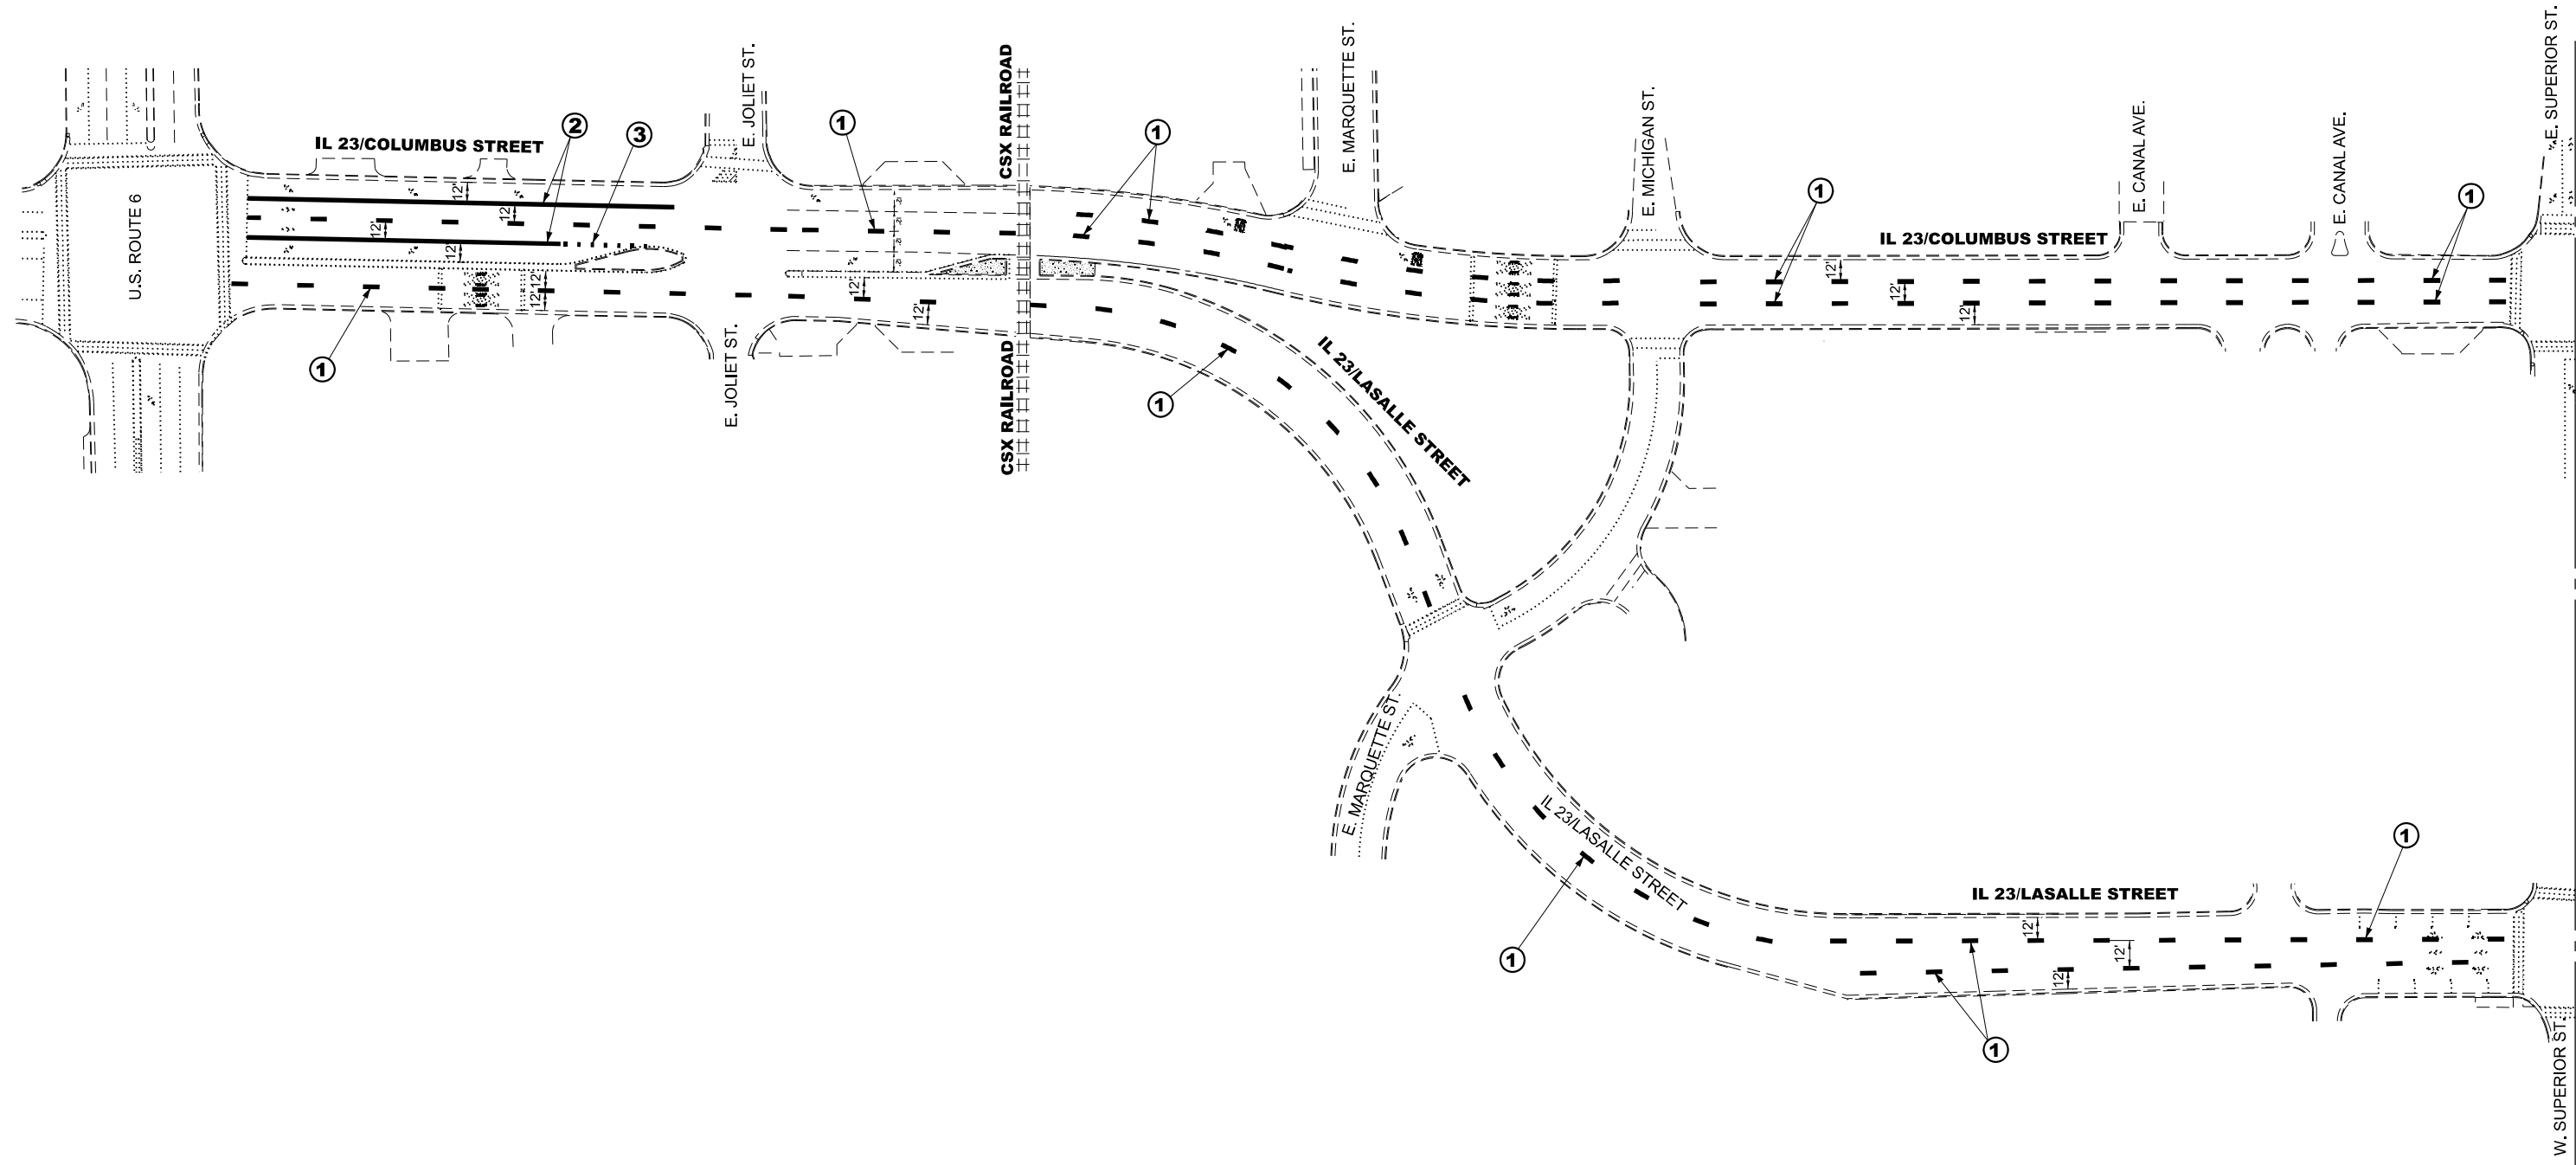

MODEL: Default
 FILE NAME: c:\pwworking\woodshank\1027972\66P41.dgn

USER NAME = ronald.woodshank	DESIGNED - RW	REVISED -
	DRAWN - RW	REVISED -
PLOT SCALE = \$SCALE\$	CHECKED - YP	REVISED -
PLOT DATE = 3/22/2024	DATE - 1/27/2024	REVISED -

STATE OF ILLINOIS
 DEPARTMENT OF TRANSPORTATION

PAVEMENT MARKINGS
 IL ROUTE 23 (OTTAWA)


SCALE: SHEET 1 OF 6 SHEETS STA. TO STA.

F.A. RTE.	SECTION	COUNTY	TOTAL SHEETS	SHEET NO.
VAR	VARIOUS	VARIOUS	22	6
CONTRACT NO. 66P41				
ILLINOIS FED. AID PROJECT				



LEGEND

- ① PREFORMED PLASTIC PAVEMENT MARKING, TYPE "D", STANDARD - LINE 9" (BLACK/WHITE/BLACK, SKIP-DASH)
- ② PREFORMED PLASTIC PAVEMENT MARKING, TYPE "D", STANDARD - LINE 8" (WHITE)
- ③ PREFORMED PLASTIC PAVEMENT MARKING, TYPE "D", STANDARD - LINE 8" (WHITE, SKIP-DASH)

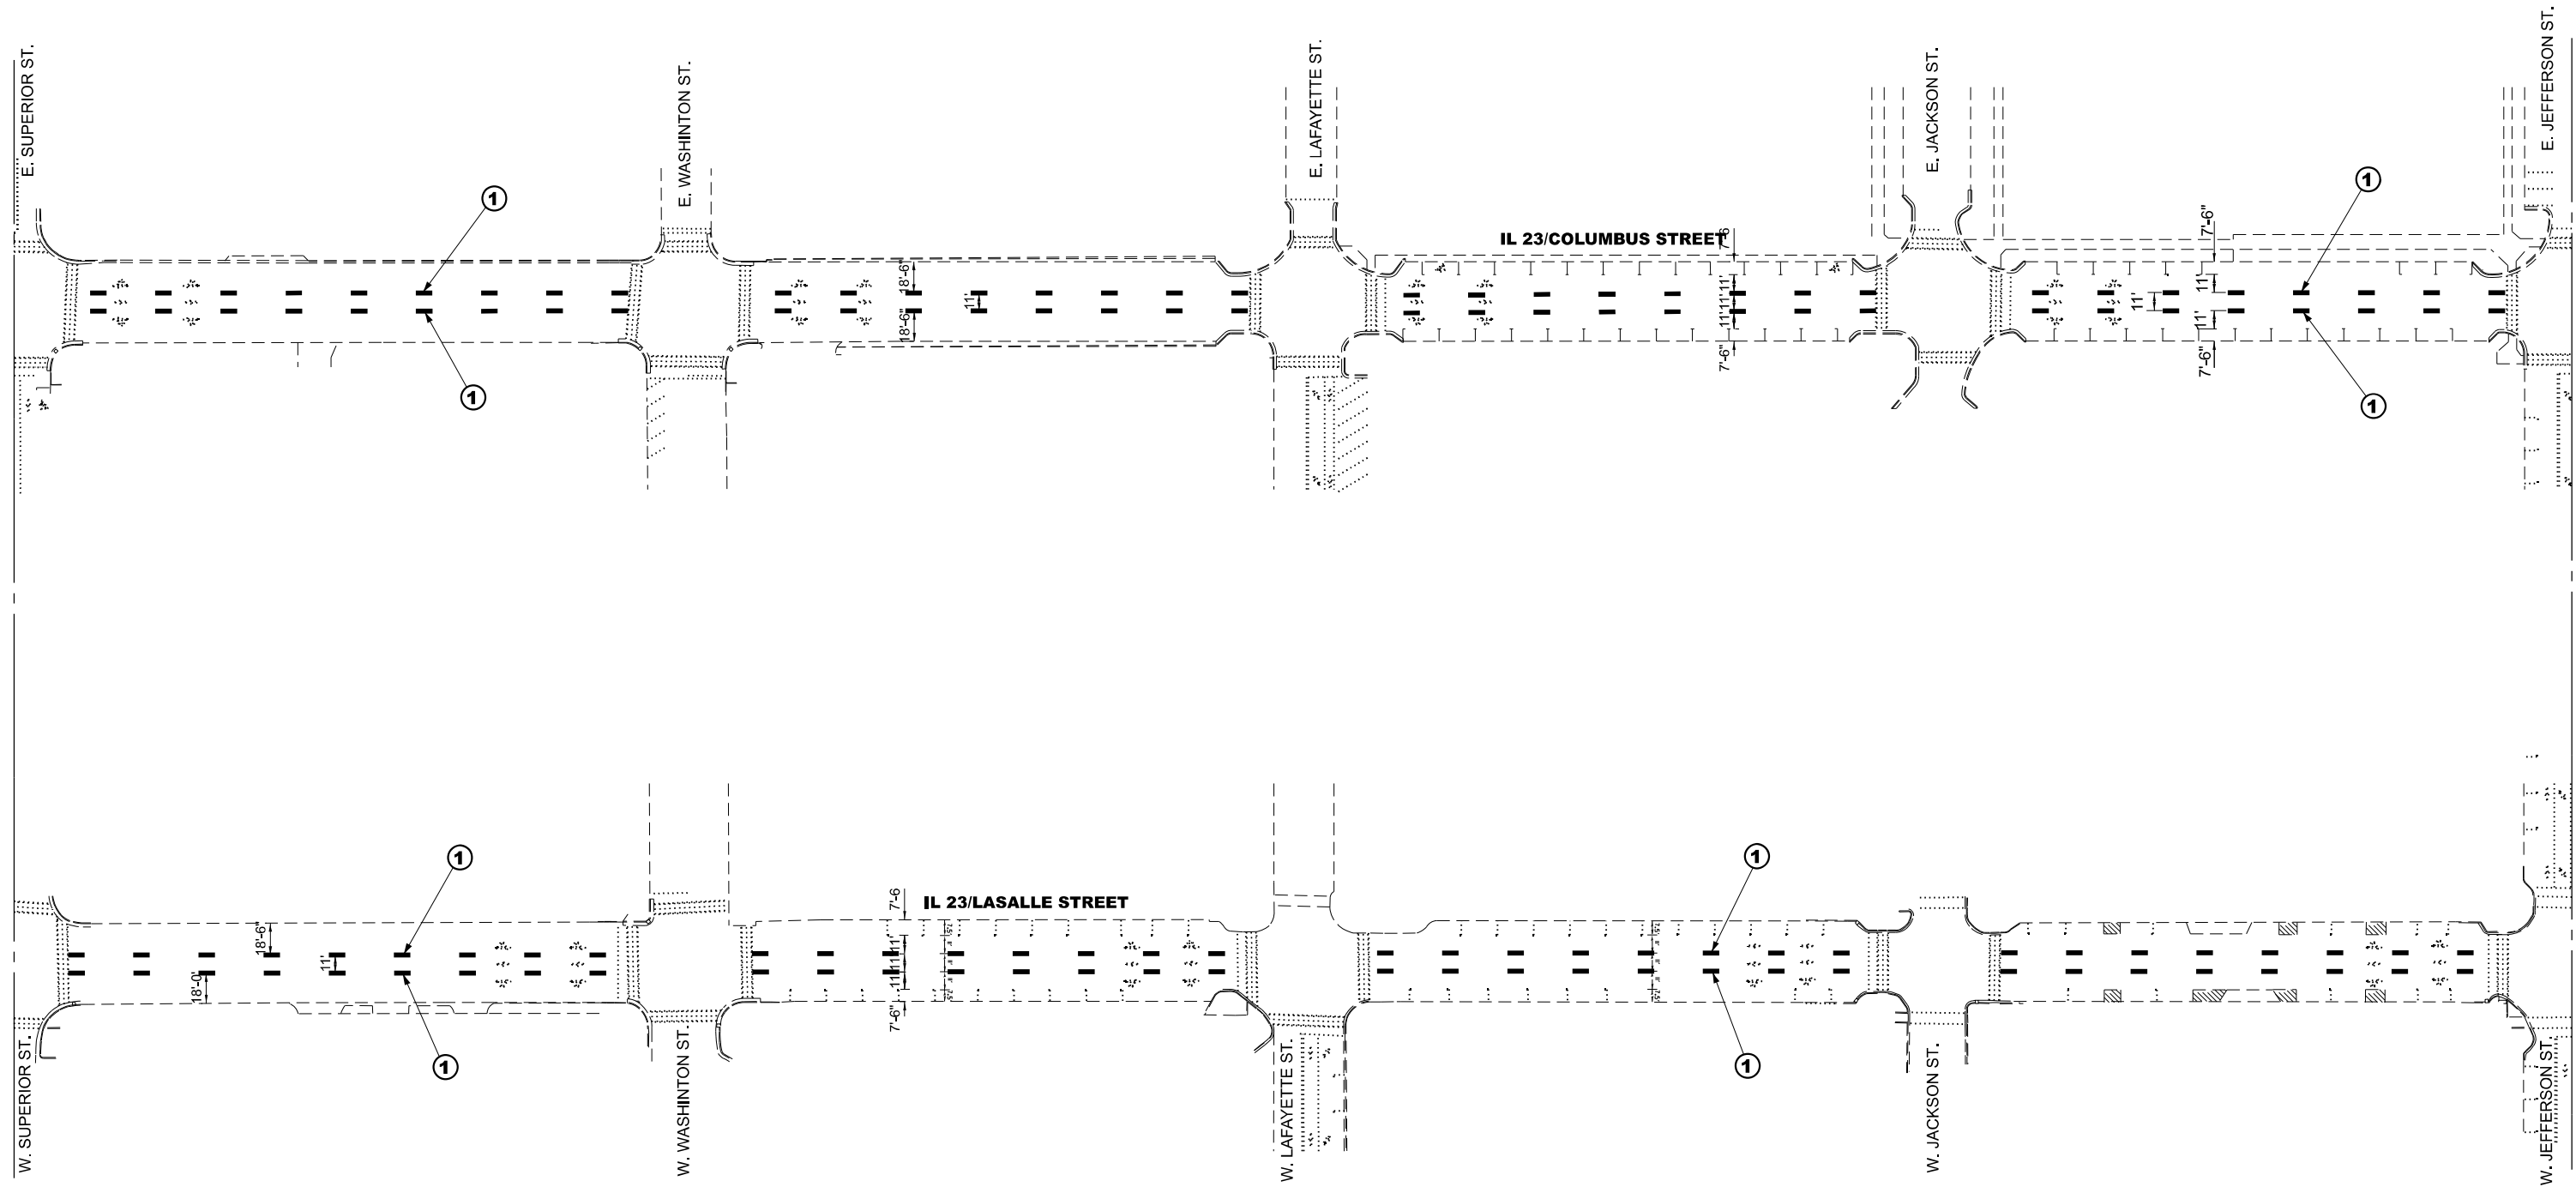

MODEL: Default

USER NAME = ronald.woodshank	DESIGNED - RW	REVISED -
	DRAWN - RW	REVISED -
PLOT SCALE = \$SCALE\$	CHECKED - YP	REVISED -
PLOT DATE = 3/22/2024	DATE - 1/27/2024	REVISED -

STATE OF ILLINOIS
DEPARTMENT OF TRANSPORTATION

PAVEMENT MARKINGS
IL ROUTE 23 (OTTAWA)


SCALE: SHEET 2 OF 6 SHEETS STA. TO STA.

F.A. RTE.	SECTION	COUNTY	TOTAL SHEETS	SHEET NO.
VAR	VARIOUS	VARIOUS	22	7
CONTRACT NO. 66P41				
ILLINOIS FED. AID PROJECT				



LEGEND

- ① PREFORMED PLASTIC PAVEMENT MARKING, TYPE "D", STANDARD - LINE 9" (BLACK/WHITE/BLACK, SKIP-DASH)
- ② PREFORMED PLASTIC PAVEMENT MARKING, TYPE "D", STANDARD - LINE 8" (WHITE)
- ③ PREFORMED PLASTIC PAVEMENT MARKING, TYPE "D", STANDARD - LINE 8" (WHITE, SKIP-DASH)

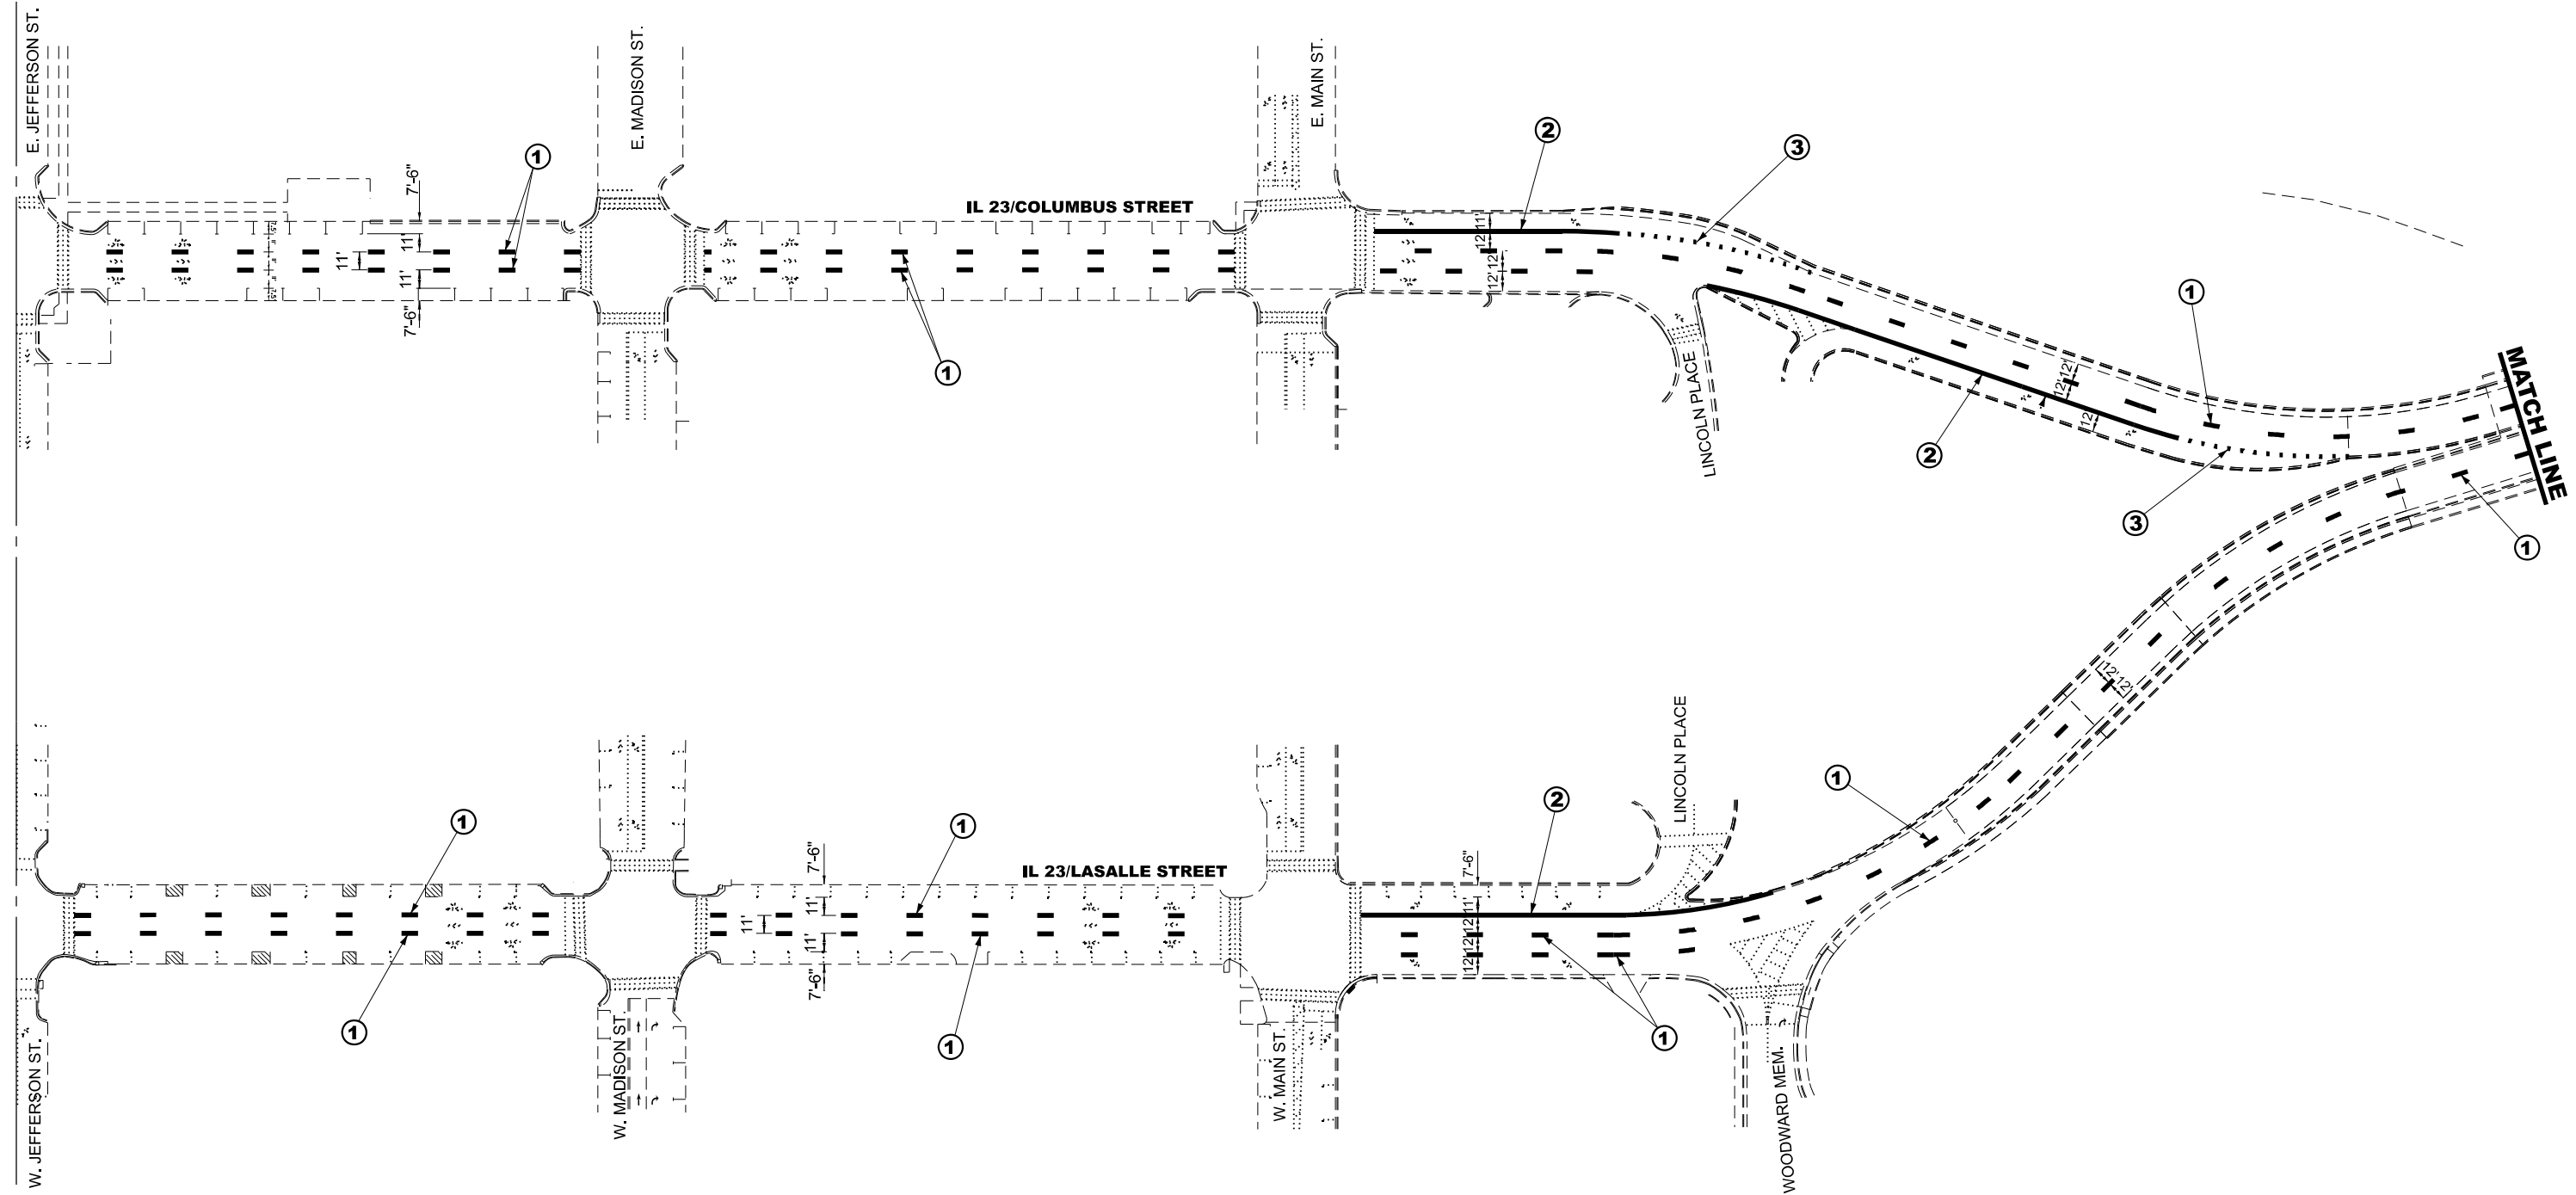

MODEL: Default


USER NAME = ronald.woodshank	DESIGNED - RW	REVISED -
	DRAWN - RW	REVISED -
PLOT SCALE = \$SCALE\$	CHECKED - YP	REVISED -
PLOT DATE = 3/22/2024	DATE - 1/27/2024	REVISED -

STATE OF ILLINOIS
DEPARTMENT OF TRANSPORTATION

PAVEMENT MARKINGS
IL ROUTE 23 (OTTAWA)


SCALE: SHEET 3 OF 6 SHEETS STA. TO STA.

F.A. RTE.	SECTION	COUNTY	TOTAL SHEETS	SHEET NO.
VAR	VARIOUS	VARIOUS	22	8
CONTRACT NO. 66P41				
ILLINOIS FED. AID PROJECT				

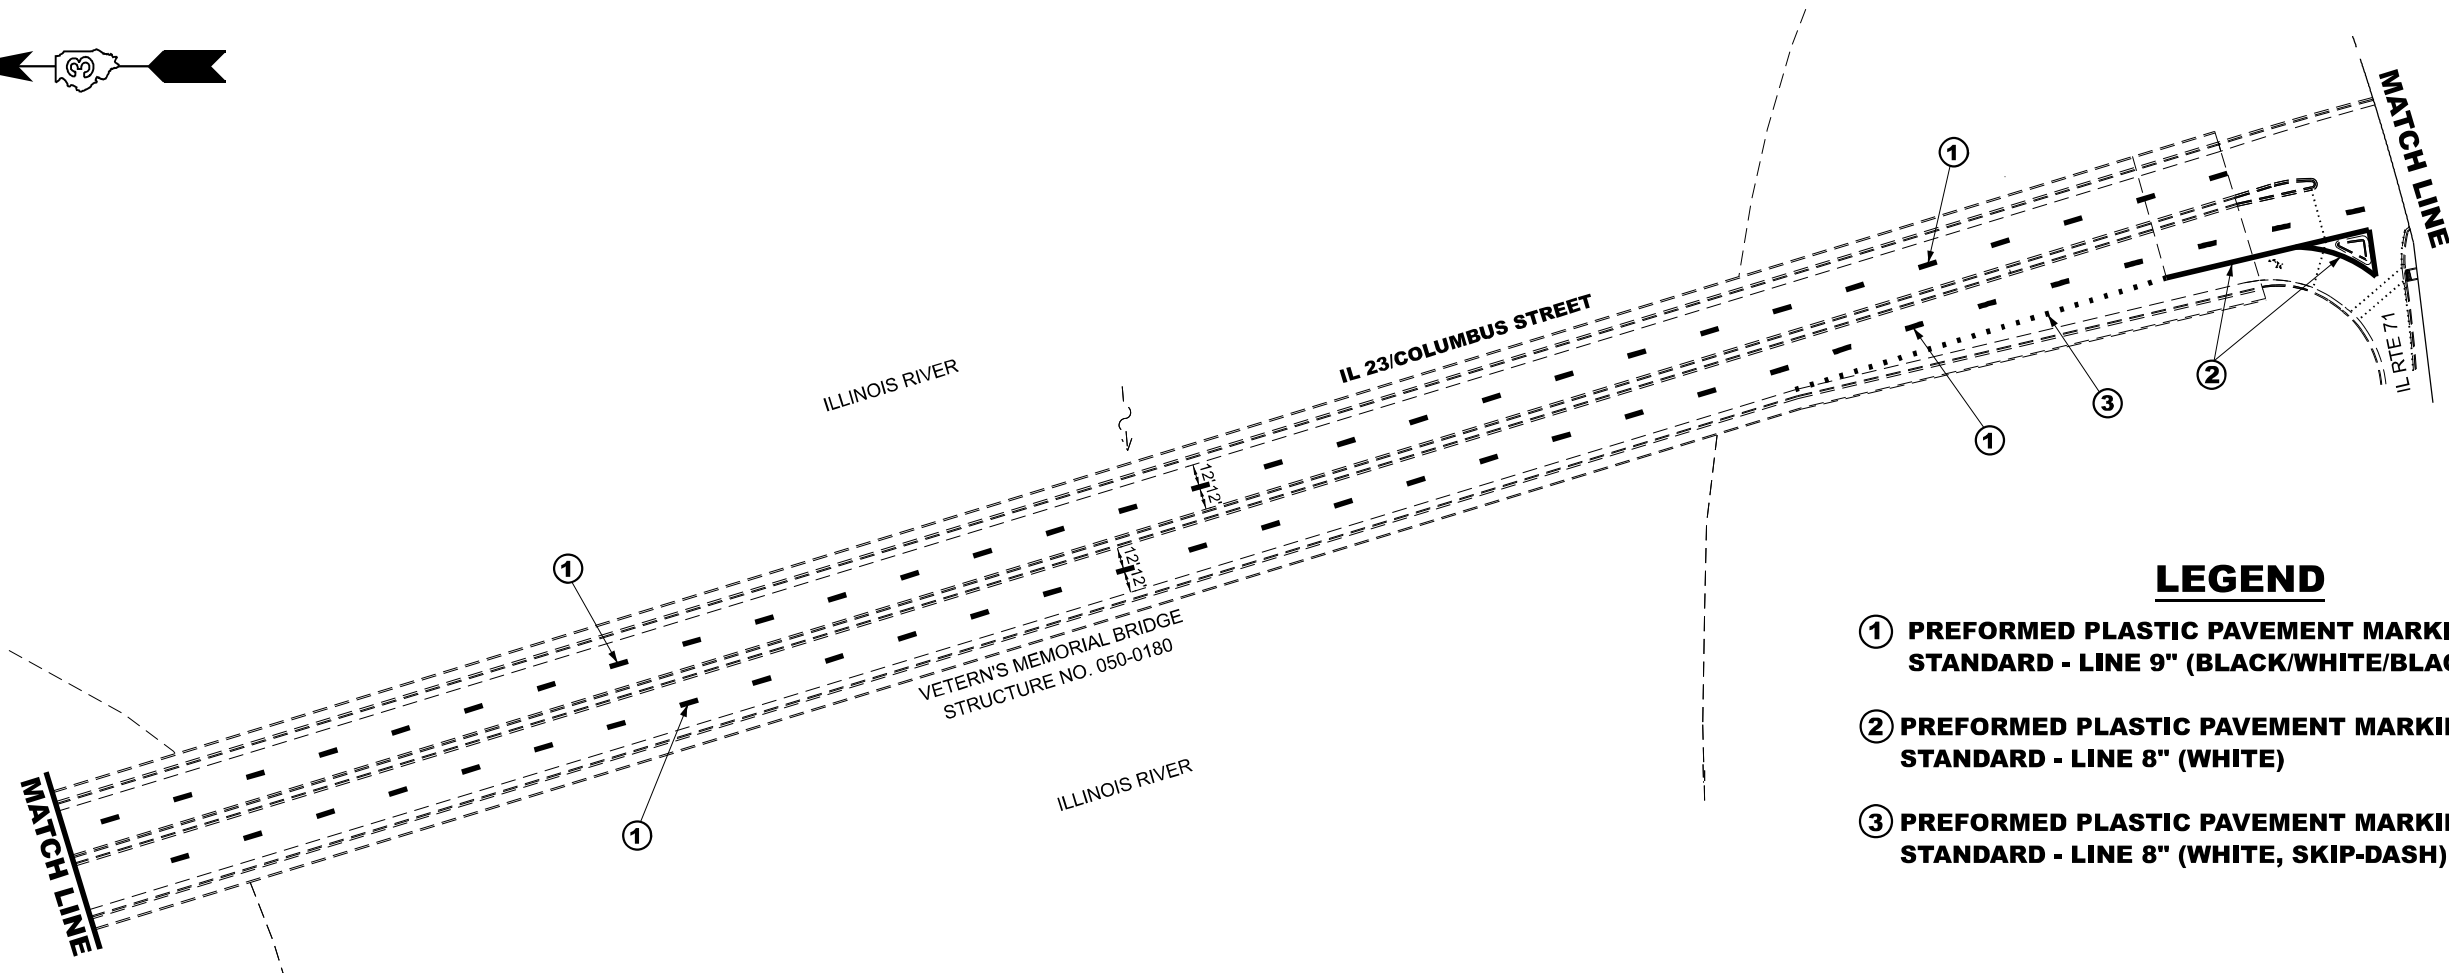

LEGEND

- ① PREFORMED PLASTIC PAVEMENT MARKING, TYPE "D", STANDARD - LINE 9" (BLACK/WHITE/BLACK, SKIP-DASH)
- ② PREFORMED PLASTIC PAVEMENT MARKING, TYPE "D", STANDARD - LINE 8" (WHITE)
- ③ PREFORMED PLASTIC PAVEMENT MARKING, TYPE "D", STANDARD - LINE 8" (WHITE, SKIP-DASH)

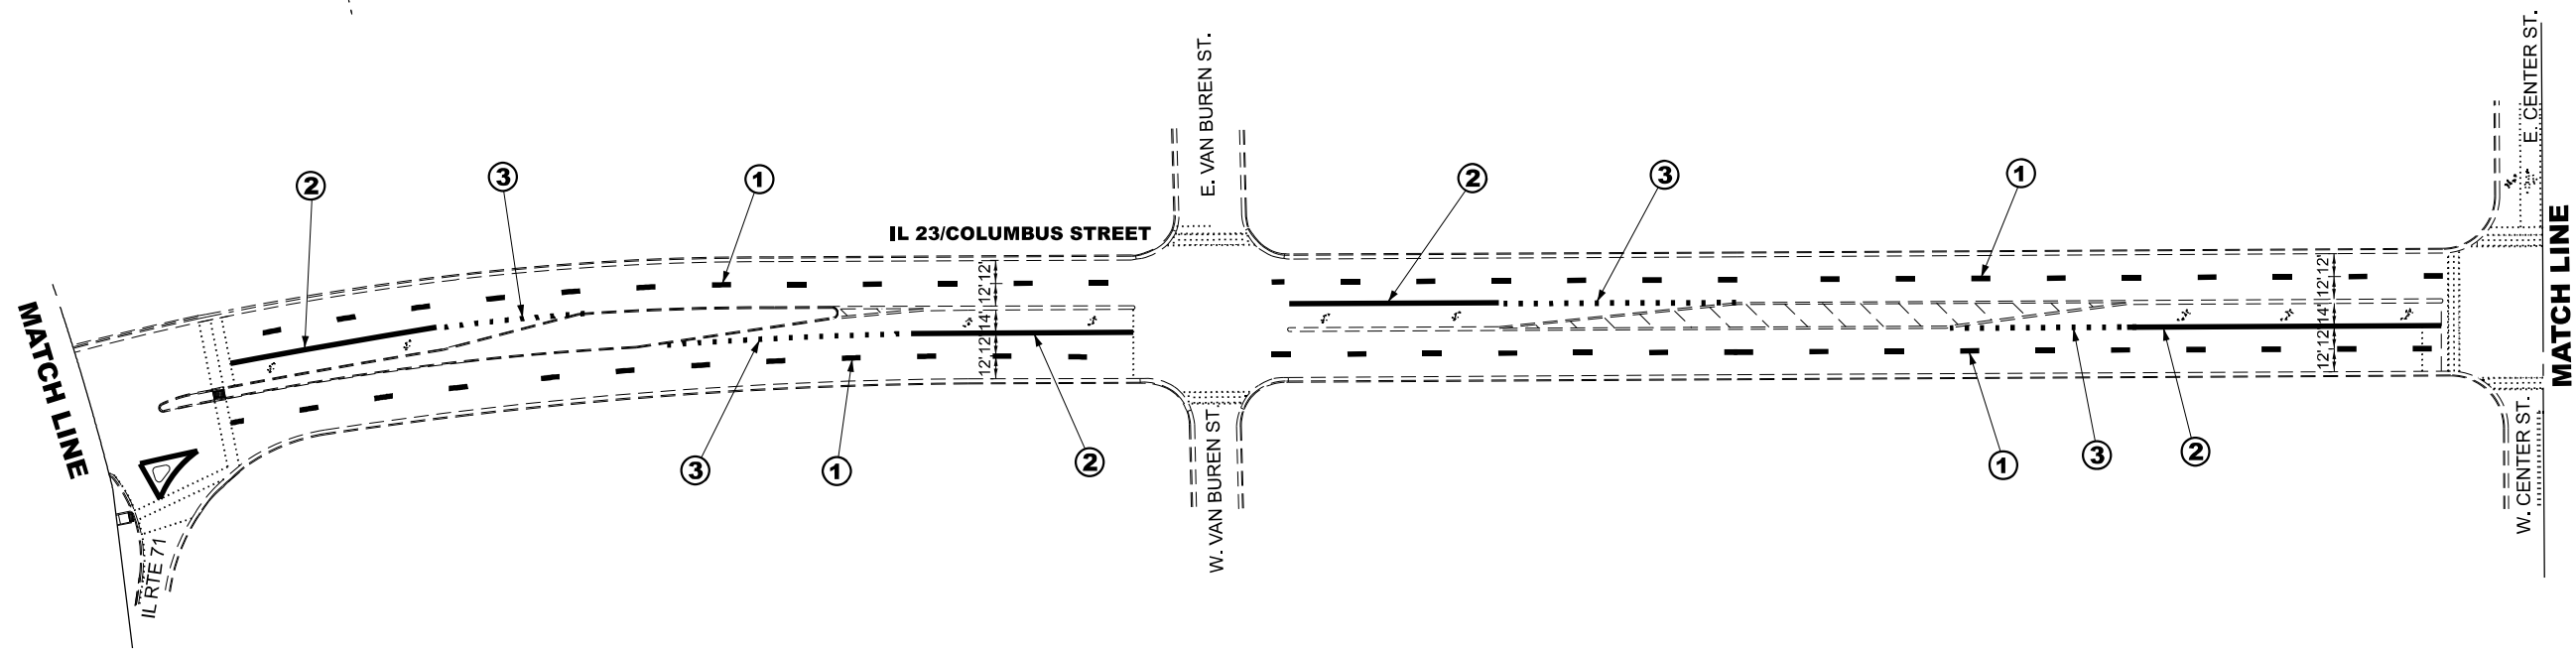


MODEL: Default

USER NAME = ronald.woodshank PLOT SCALE = \$SCALE\$ PLOT DATE = 3/22/2024	DESIGNED - RW	REVISED -	STATE OF ILLINOIS DEPARTMENT OF TRANSPORTATION	PAVEMENT MARKINGS IL ROUTE 23 (OTTAWA)	F.A. RTE.	SECTION	COUNTY	TOTAL SHEETS	SHEET NO.
	DRAWN - RW	REVISED -			VAR	VARIOUS	VARIOUS	22	9
	CHECKED - YP	REVISED -			CONTRACT NO. 66P41				
DATE - 1/27/2024	REVISED -	SCALE:		SHEET 4 OF 6 SHEETS	STA.	TO STA.	ILLINOIS FED. AID PROJECT		



LEGEND

- ① PREFORMED PLASTIC PAVEMENT MARKING, TYPE "D", STANDARD - LINE 9" (BLACK/WHITE/BLACK, SKIP-DASH)
- ② PREFORMED PLASTIC PAVEMENT MARKING, TYPE "D", STANDARD - LINE 8" (WHITE)
- ③ PREFORMED PLASTIC PAVEMENT MARKING, TYPE "D", STANDARD - LINE 8" (WHITE, SKIP-DASH)

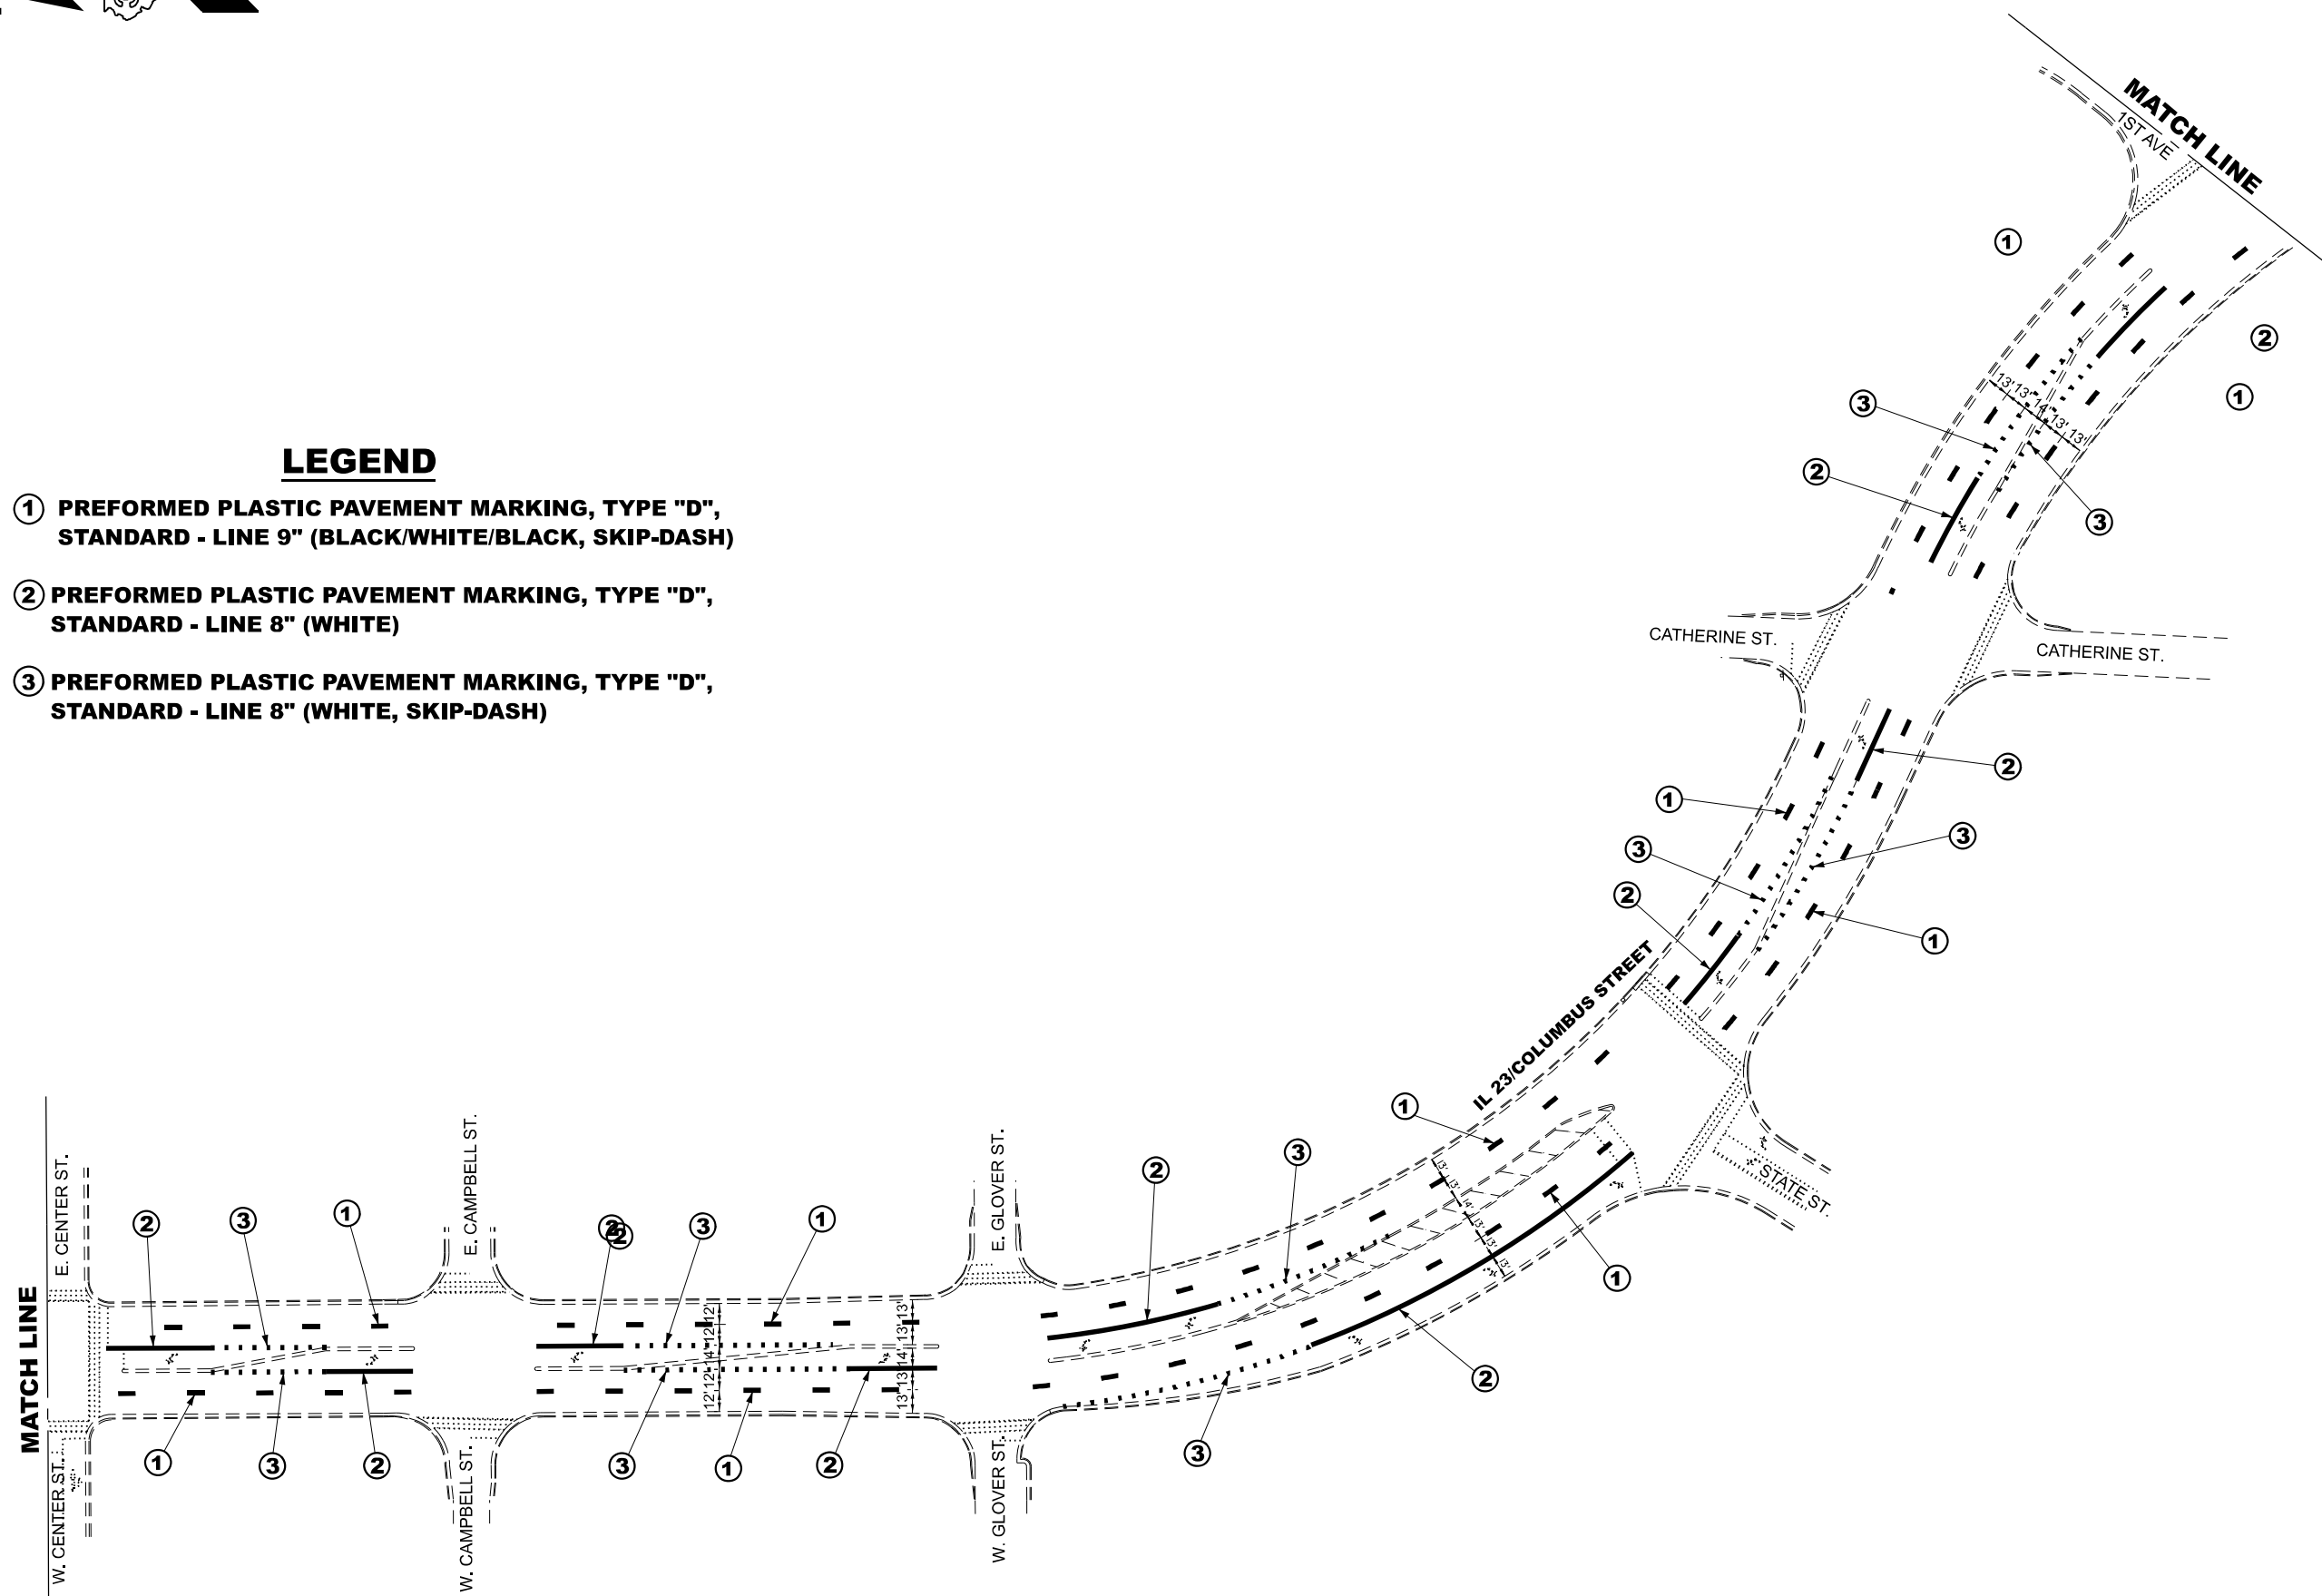

MODEL: Default



USER NAME = ronald.woodshank	DESIGNED - RW	REVISED -
	DRAWN - RW	REVISED -
PLOT SCALE = \$SCALE\$	CHECKED - YP	REVISED -
PLOT DATE = 3/22/2024	DATE - 1/27/2024	REVISED -

STATE OF ILLINOIS
DEPARTMENT OF TRANSPORTATION

PAVEMENT MARKINGS
IL ROUTE 23 (OTTAWA)


SCALE: SHEET 5 OF 6 SHEETS STA. TO STA.

F.A. RTE.	SECTION	COUNTY	TOTAL SHEETS	SHEET NO.
VAR	VARIOUS	VARIOUS	22	10
CONTRACT NO. 66P41				
ILLINOIS FED. AID PROJECT				

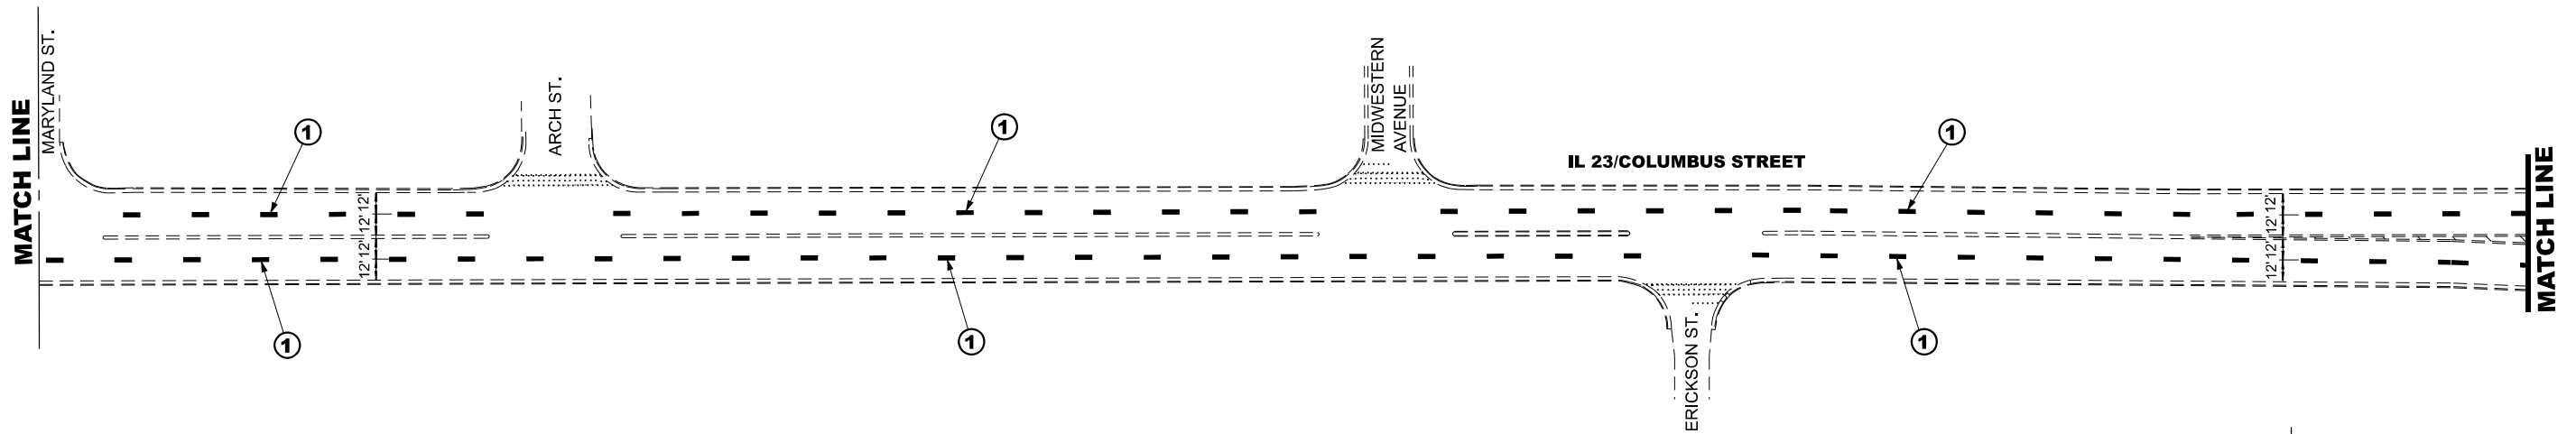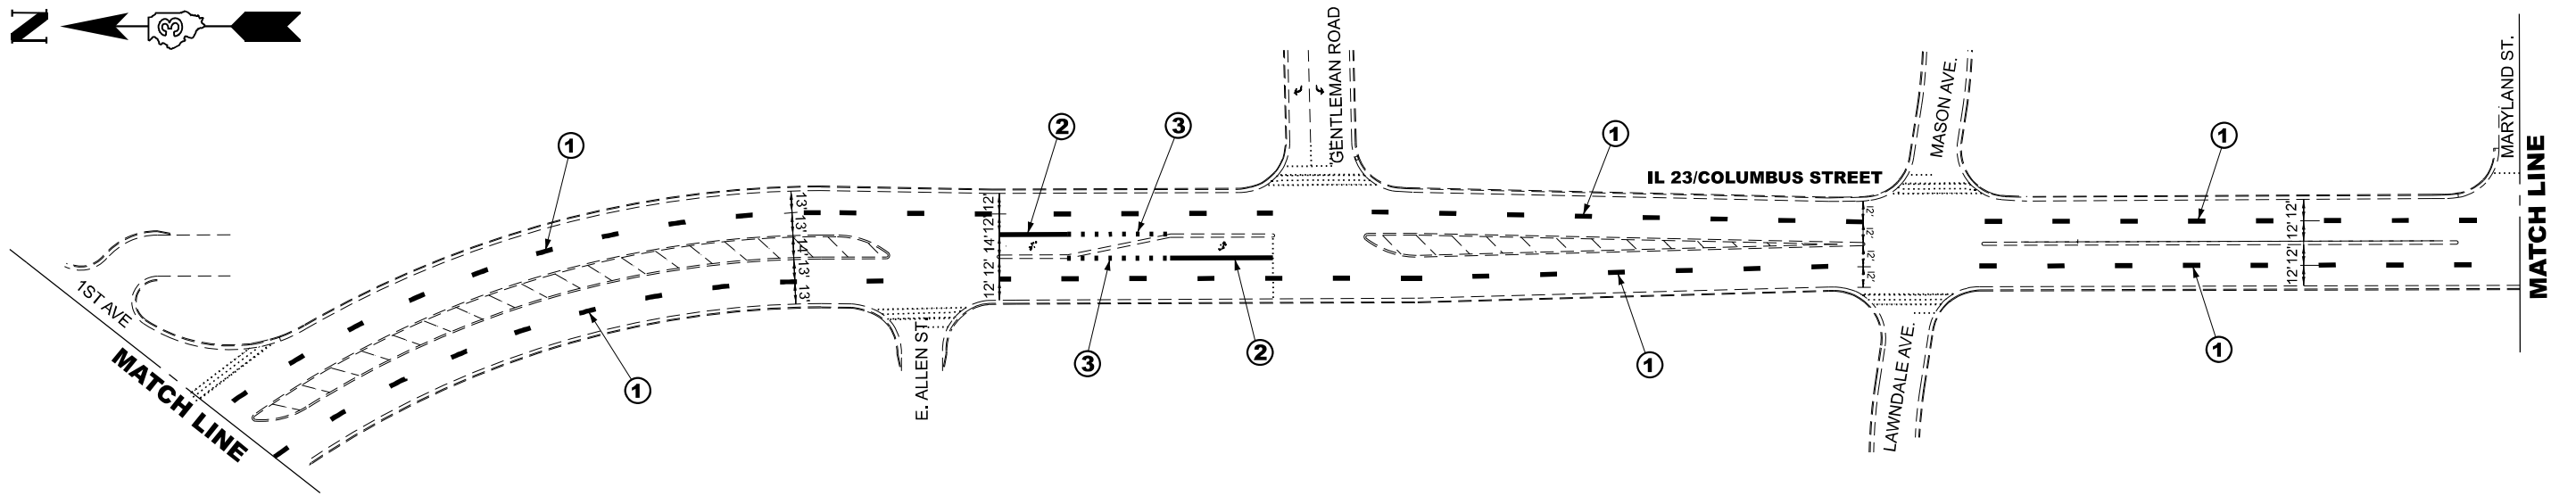

LEGEND

- ① PREFORMED PLASTIC PAVEMENT MARKING, TYPE "D", STANDARD - LINE 9" (BLACK/WHITE/BLACK, SKIP-DASH)
- ② PREFORMED PLASTIC PAVEMENT MARKING, TYPE "D", STANDARD - LINE 8" (WHITE)
- ③ PREFORMED PLASTIC PAVEMENT MARKING, TYPE "D", STANDARD - LINE 8" (WHITE, SKIP-DASH)

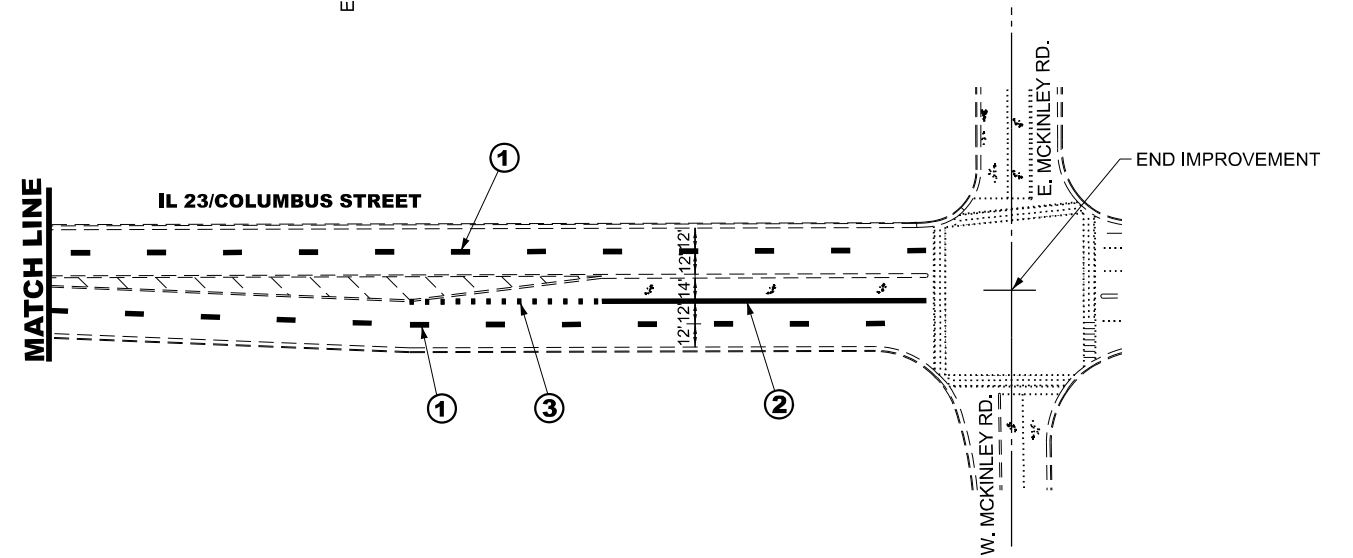

MODEL: Default



USER NAME = ronald.woodshank	DESIGNED - RW	REVISED -
	DRAWN - RW	REVISED -
PLOT SCALE = \$\$SCALE\$	CHECKED - YP	REVISED -
PLOT DATE = 3/22/2024	DATE - 1/27/2024	REVISED -

STATE OF ILLINOIS
DEPARTMENT OF TRANSPORTATION

PAVEMENT MARKINGS
IL ROUTE 23 (OTTAWA)


SCALE: SHEET 6 OF 6 SHEETS STA. TO STA.

F.A. RTE.	SECTION	COUNTY	TOTAL SHEETS	SHEET NO.
VAR	VARIOUS	VARIOUS	22	11
ILLINOIS FED. AID PROJECT			CONTRACT NO. 66P41	

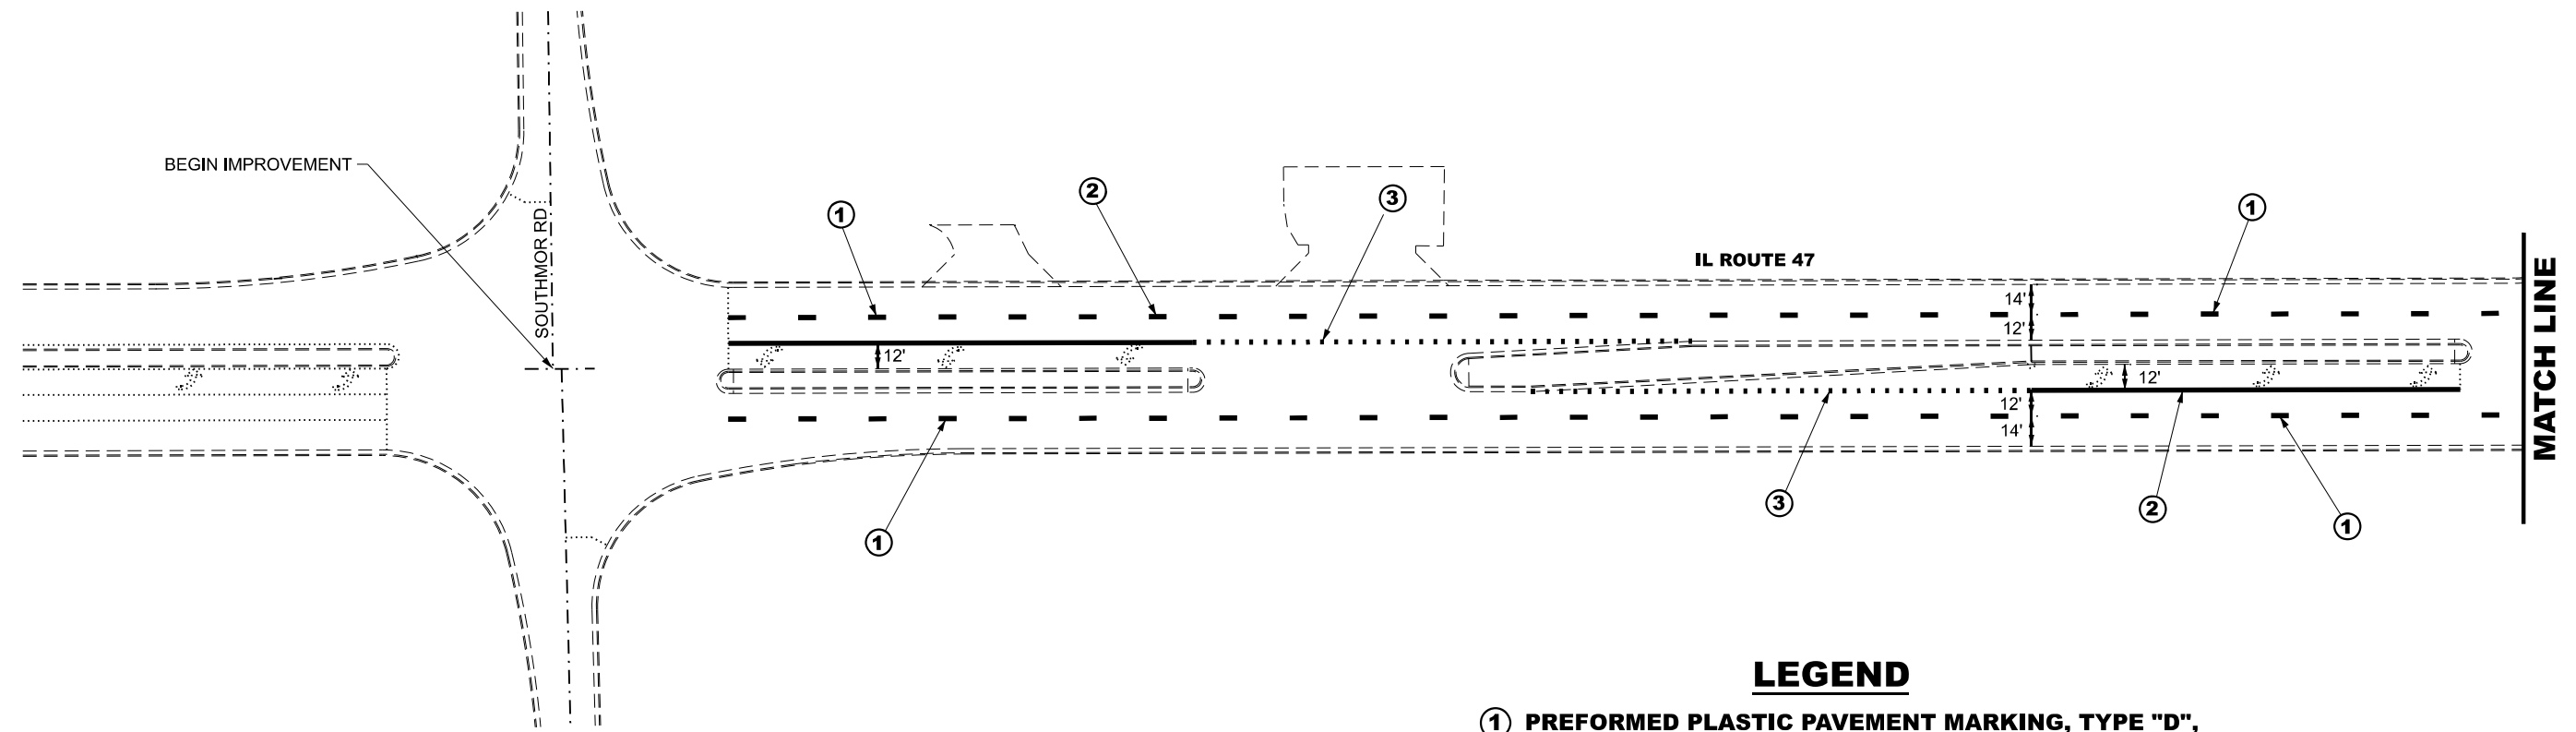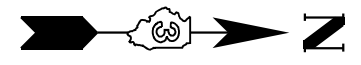




LEGEND

- ① PREFORMED PLASTIC PAVEMENT MARKING, TYPE "D", STANDARD - LINE 9" (BLACK/WHITE/BLACK, SKIP-DASH)
- ② PREFORMED PLASTIC PAVEMENT MARKING, TYPE "D", STANDARD - LINE 8" (WHITE)
- ③ PREFORMED PLASTIC PAVEMENT MARKING, TYPE "D", STANDARD - LINE 8" (WHITE, SKIP-DASH)

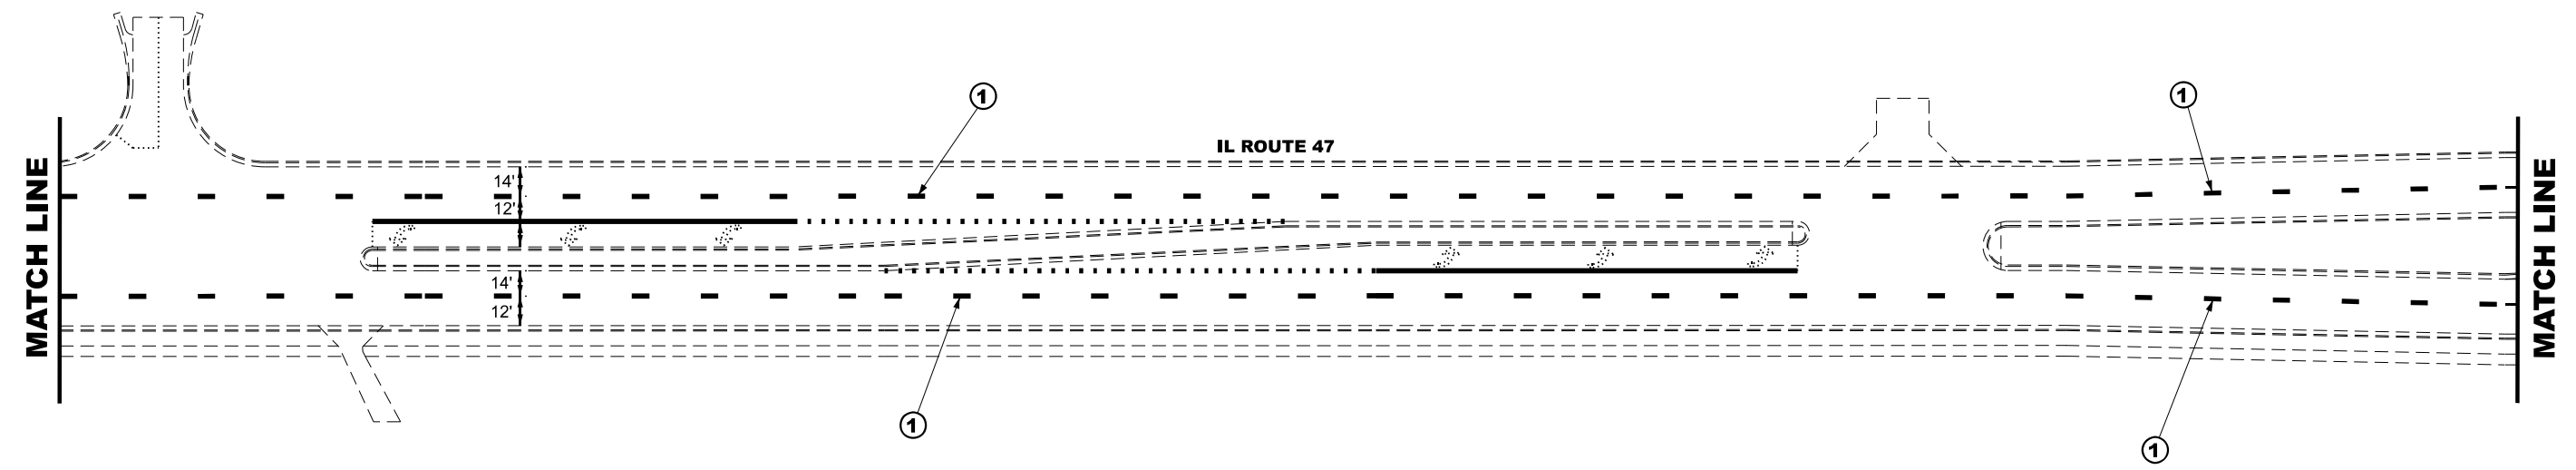


MODEL: Default
 FILE NAME: c:\pwworkspace\woodshank\1097972\66P41.dgn

USER NAME = ronald.woodshank PLOT SCALE = \$SCALE\$ PLOT DATE = 3/22/2024	DESIGNED - RW	REVISED -	STATE OF ILLINOIS DEPARTMENT OF TRANSPORTATION	PAVEMENT MARKINGS IL ROUTE 47 (MORRIS)		F.A. RTE.	SECTION	COUNTY	TOTAL SHEETS	SHEET NO.
	DRAWN - RW	REVISED -		VAR	VARIOUS	VARIOUS	22	12		
	CHECKED - YP	REVISED -		SCALE: SHEET 1 OF 4 SHEETS STA. TO STA.		CONTRACT NO. 66P41				
DATE - 1/27/2024	REVISED -			ILLINOIS FED. AID PROJECT						

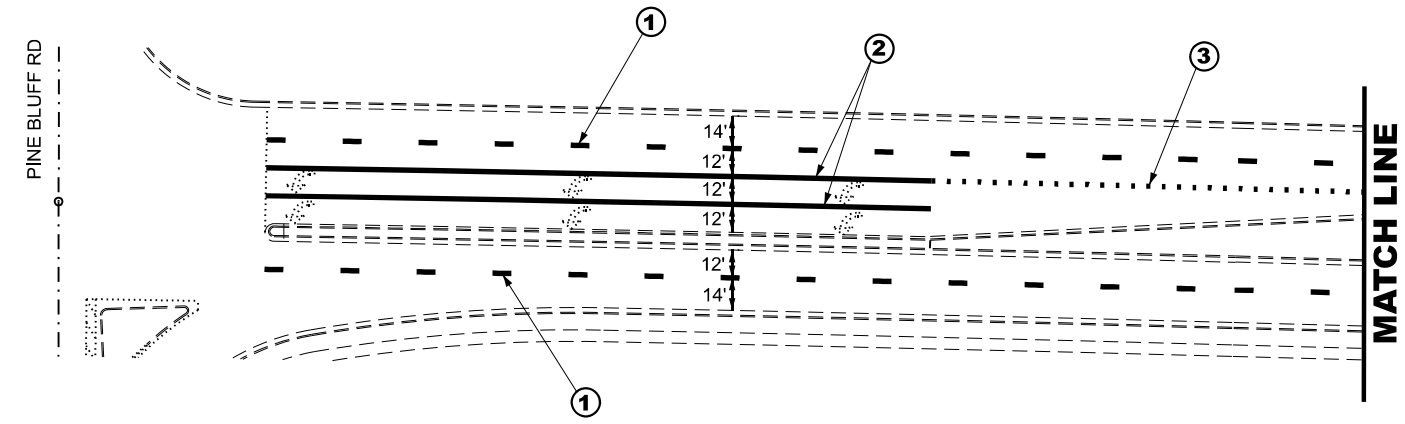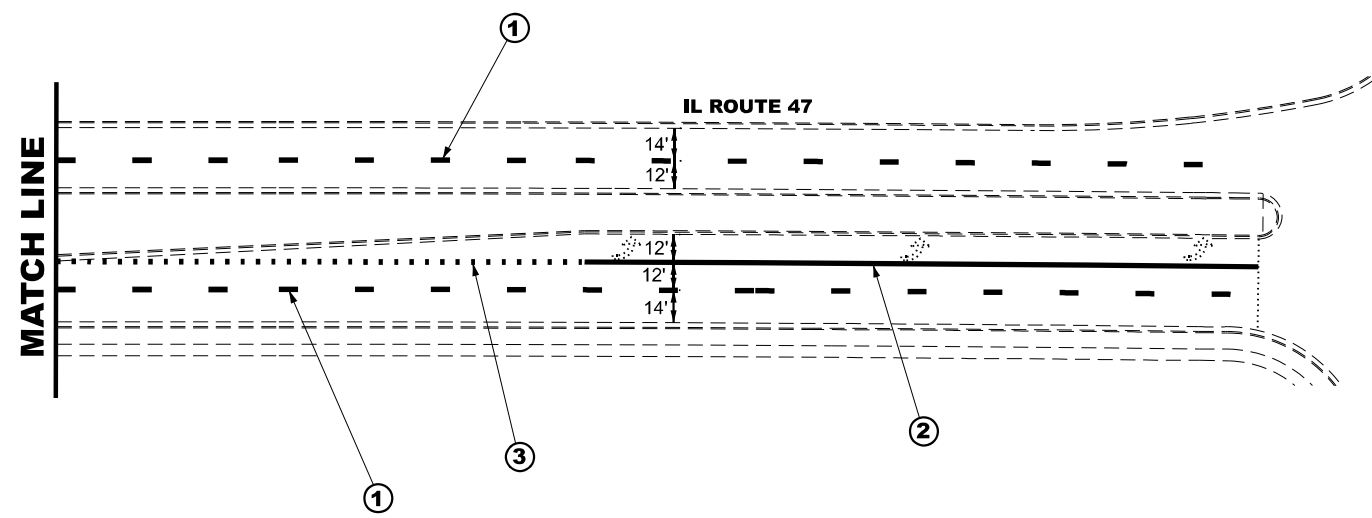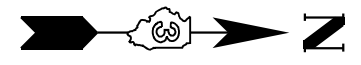

LEGEND

- ① PREFORMED PLASTIC PAVEMENT MARKING, TYPE "D", STANDARD - LINE 9" (BLACK/WHITE/BLACK, SKIP-DASH)
- ② PREFORMED PLASTIC PAVEMENT MARKING, TYPE "D", STANDARD - LINE 8" (WHITE)
- ③ PREFORMED PLASTIC PAVEMENT MARKING, TYPE "D", STANDARD - LINE 8" (WHITE, SKIP-DASH)

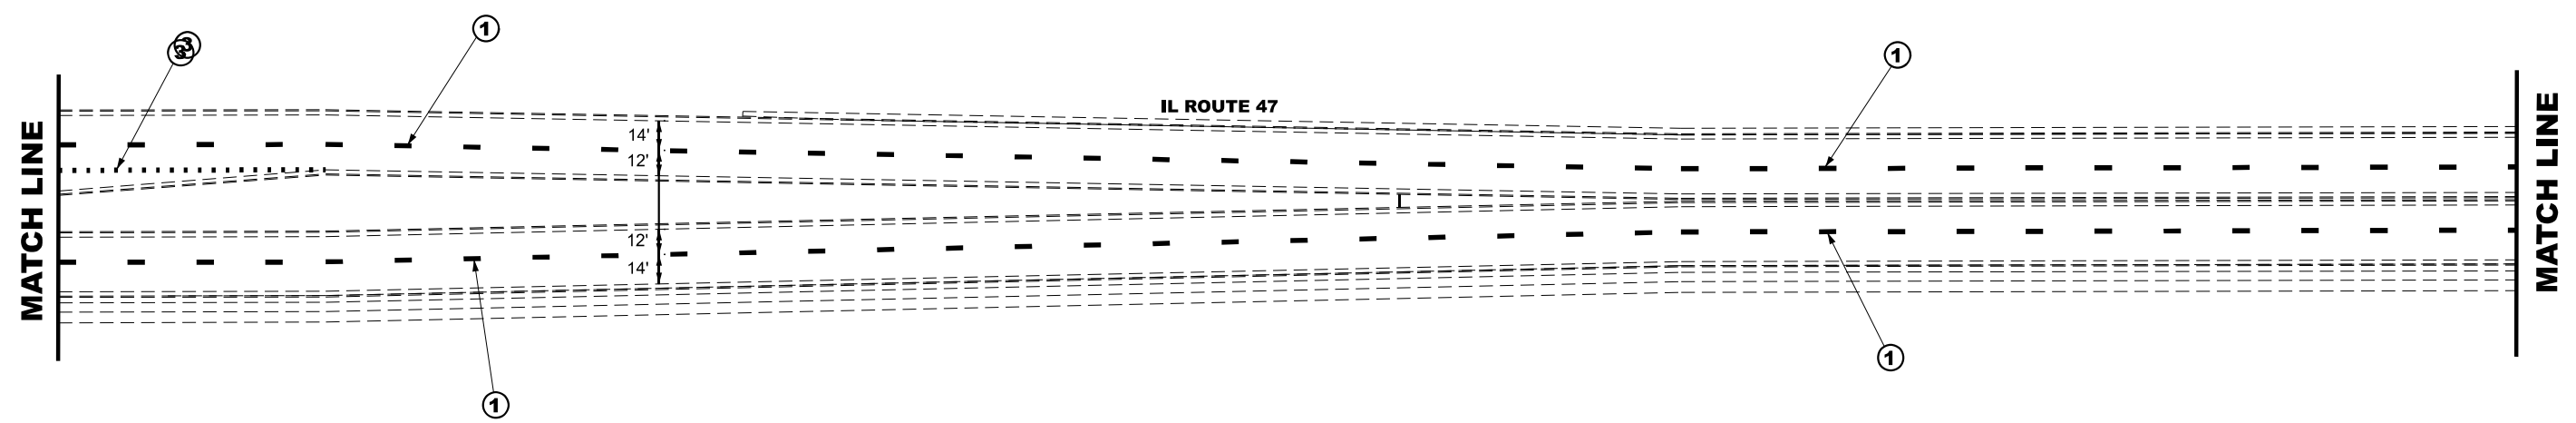

MODEL: Default
 FILE NAME: c:\pwworking\woodshank\1027972\66P41.dgn



USER NAME = ronald.woodshank	DESIGNED - RW	REVISED -
	DRAWN - RW	REVISED -
PLOT SCALE = \$\$SCALE\$	CHECKED - YP	REVISED -
PLOT DATE = 3/22/2024	DATE - 1/27/2024	REVISED -

STATE OF ILLINOIS
DEPARTMENT OF TRANSPORTATION

PAVEMENT MARKINGS
IL ROUTE 47 (MORRIS)


SCALE: SHEET 2 OF 4 SHEETS STA. TO STA.

F.A. RTE.	SECTION	COUNTY	TOTAL SHEETS	SHEET NO.
VAR	VARIOUS	VARIOUS	22	13
			CONTRACT NO. 66P41	
		ILLINOIS	FED. AID PROJECT	

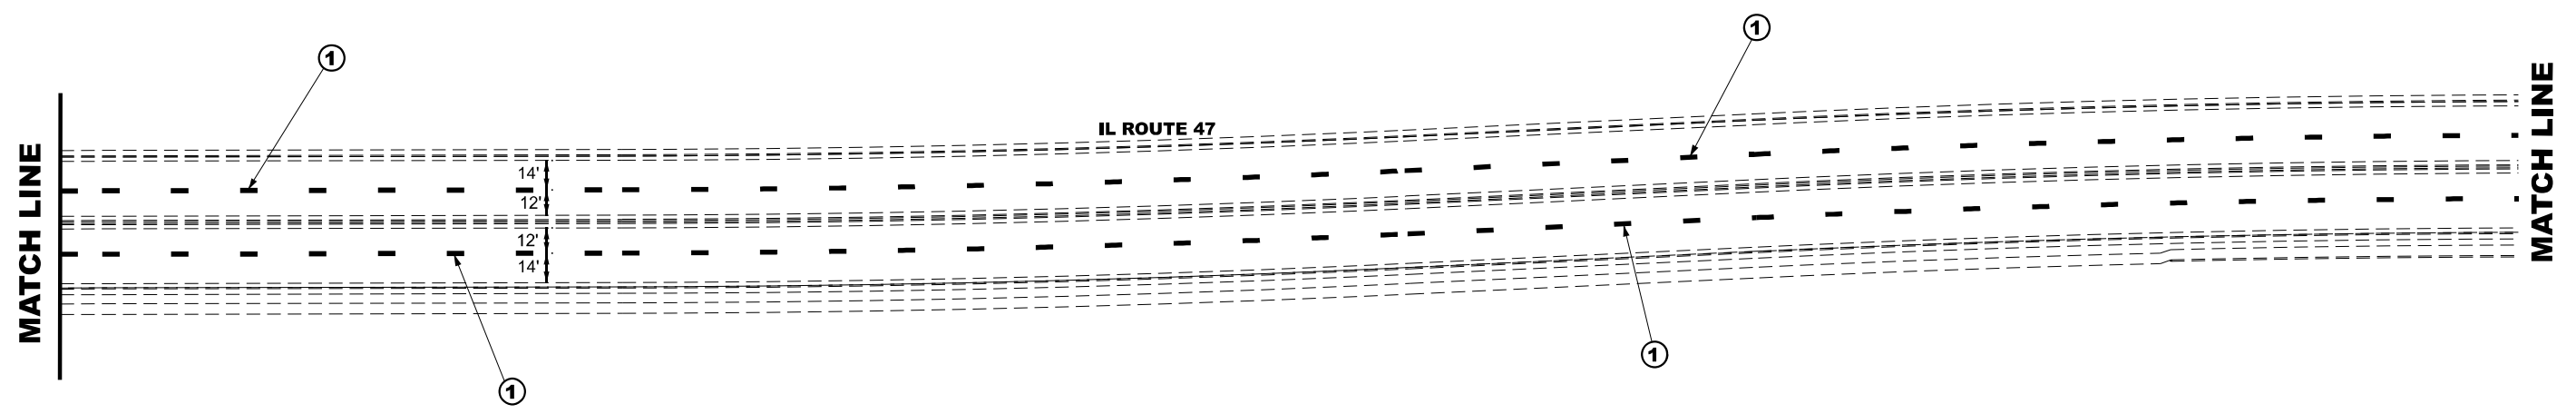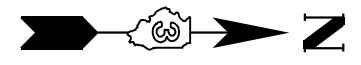

LEGEND

- ① PREFORMED PLASTIC PAVEMENT MARKING, TYPE "D", STANDARD - LINE 9" (BLACK/WHITE/BLACK, SKIP-DASH)
- ② PREFORMED PLASTIC PAVEMENT MARKING, TYPE "D", STANDARD - LINE 8" (WHITE)
- ③ PREFORMED PLASTIC PAVEMENT MARKING, TYPE "D", STANDARD - LINE 8" (WHITE, SKIP-DASH)

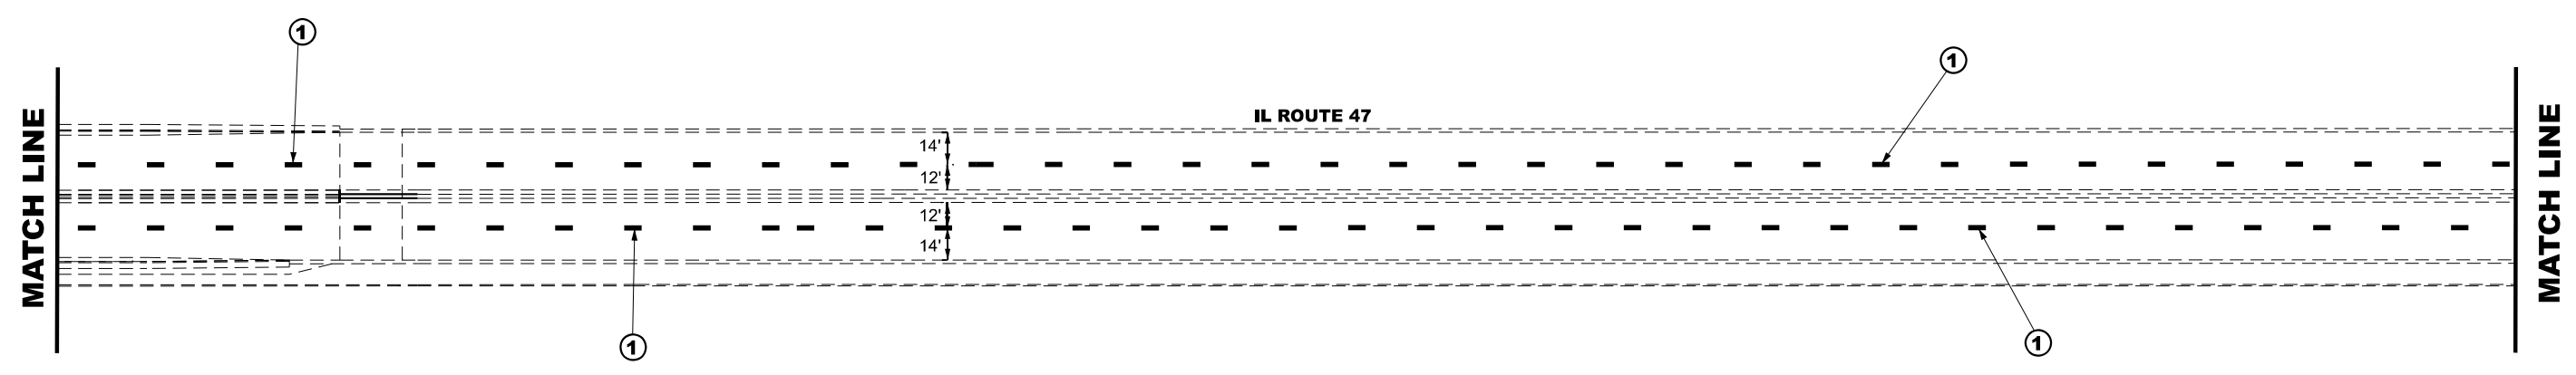

MODEL: Default
 FILE NAME: c:\pwworkspace\woodshank\1027972\66P41.dgn


USER NAME = ronald.woodshank	DESIGNED - RW	REVISED -
DRAWN - RW	CHECKED - YP	REVISED -
PLOT SCALE = \$\$SCALE\$	DATE - 1/27/2024	REVISED -
PLOT DATE = 3/22/2024		

STATE OF ILLINOIS
DEPARTMENT OF TRANSPORTATION

PAVEMENT MARKINGS
IL ROUTE 47 (MORRIS)

SCALE: SHEET 3 OF 4 SHEETS STA. TO STA.

F.A. RTE.	SECTION	COUNTY	TOTAL SHEETS	SHEET NO.
VAR	VARIOUS	VARIOUS	22	14
CONTRACT NO. 66P41				
ILLINOIS FED. AID PROJECT				

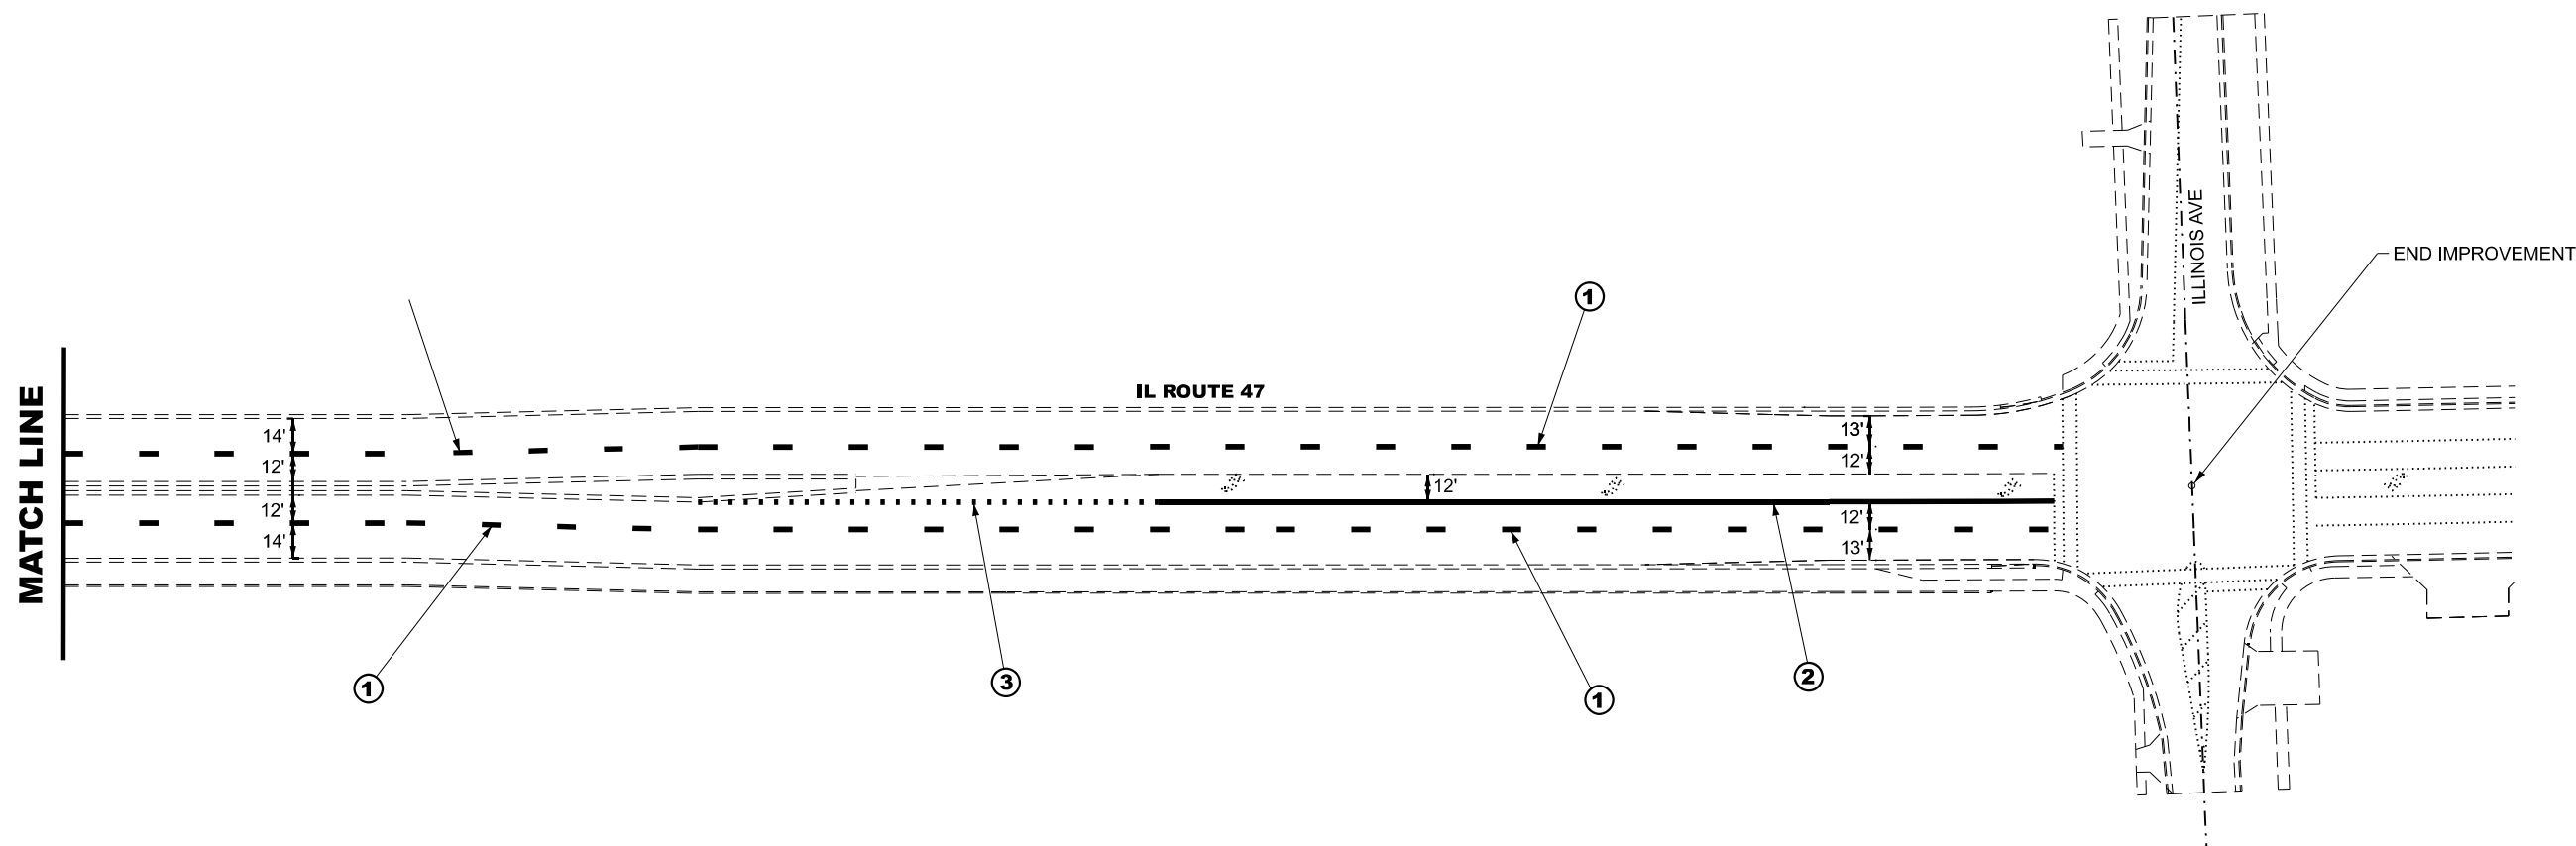

LEGEND

- ① PREFORMED PLASTIC PAVEMENT MARKING, TYPE "D", STANDARD - LINE 9" (BLACK/WHITE/BLACK, SKIP-DASH)
- ② PREFORMED PLASTIC PAVEMENT MARKING, TYPE "D", STANDARD - LINE 8" (WHITE)
- ③ PREFORMED PLASTIC PAVEMENT MARKING, TYPE "D", STANDARD - LINE 8" (WHITE, SKIP-DASH)

MODEL: Default
 FILE NAME: c:\pwworkspace\woodshank\1027972\66P41.dgn


USER NAME = ronald.woodshank	DESIGNED - RW	REVISED -
	DRAWN - RW	REVISED -
PLOT SCALE = \$SCALE\$	CHECKED - YP	REVISED -
PLOT DATE = 3/22/2024	DATE - 1/27/2024	REVISED -

STATE OF ILLINOIS
DEPARTMENT OF TRANSPORTATION

PAVEMENT MARKINGS
IL ROUTE 47 (MORRIS)

SCALE: SHEET 4 OF 4 SHEETS STA. TO STA.

F.A. RTE.	SECTION	COUNTY	TOTAL SHEETS	SHEET NO.
VAR	VARIOUS	VARIOUS	22	15
			CONTRACT NO. 66P41	
		ILLINOIS	FED. AID PROJECT	

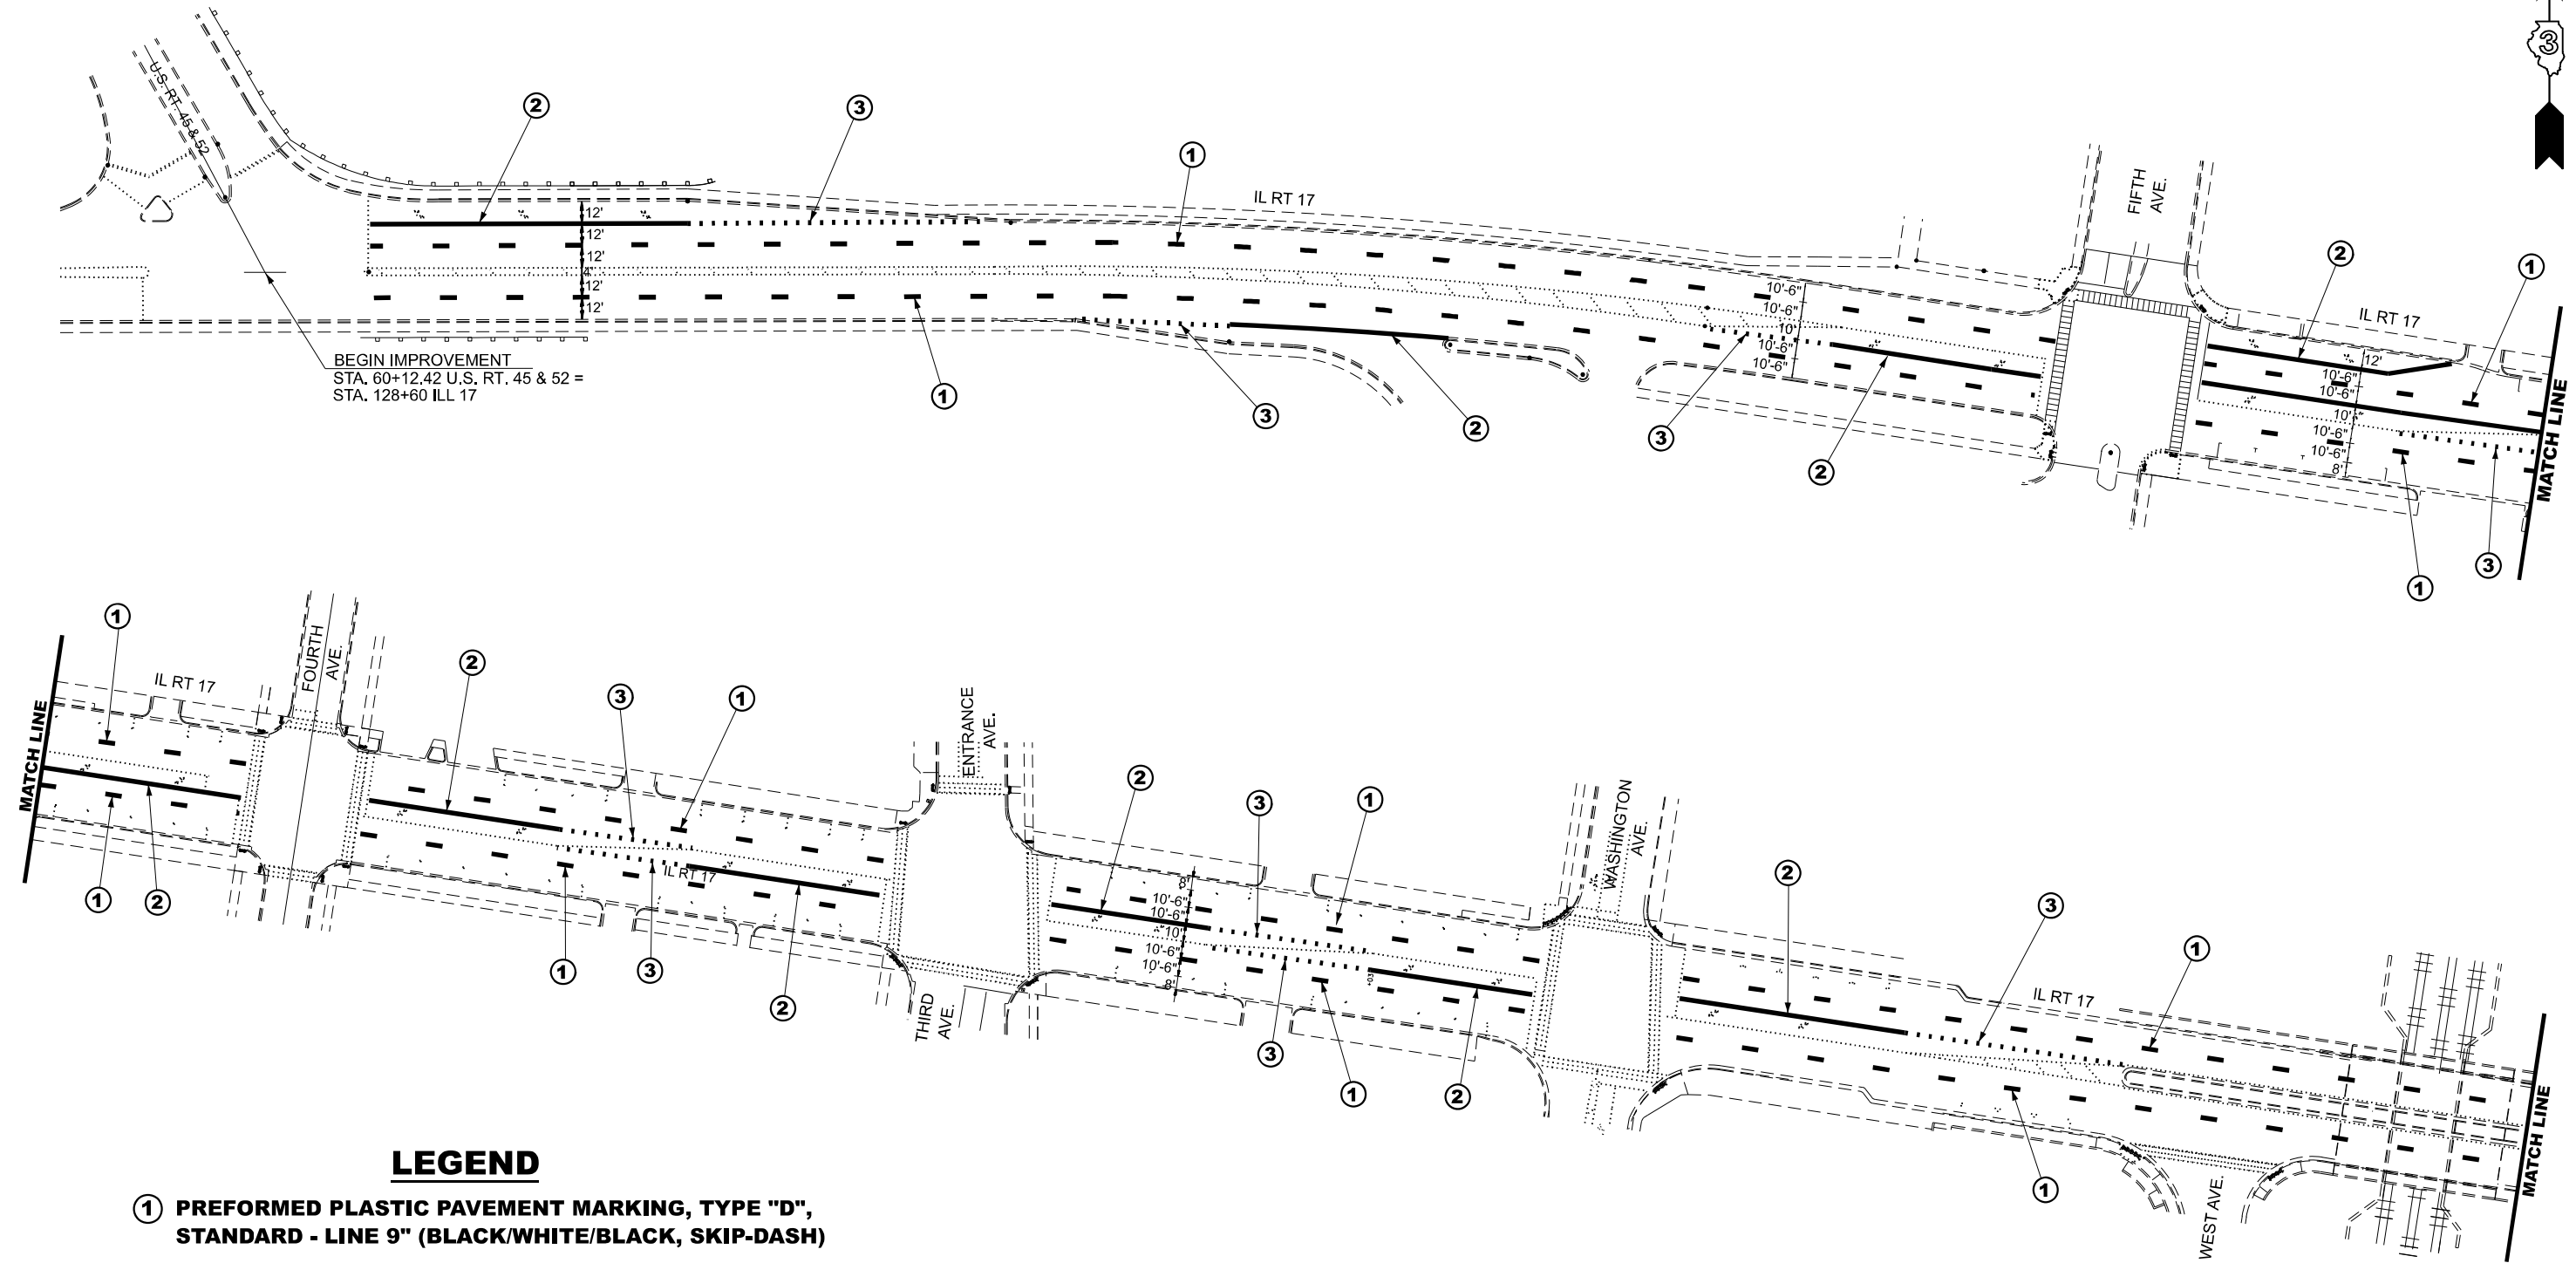


LEGEND

- ① PREFORMED PLASTIC PAVEMENT MARKING, TYPE "D", STANDARD - LINE 9" (BLACK/WHITE/BLACK, SKIP-DASH)
- ② PREFORMED PLASTIC PAVEMENT MARKING, TYPE "D", STANDARD - LINE 8" (WHITE)
- ③ PREFORMED PLASTIC PAVEMENT MARKING, TYPE "D", STANDARD - LINE 8" (WHITE, SKIP-DASH)

MODEL: Default

USER NAME = ronald.woodshank PLOT SCALE = \$\$SCALE\$ PLOT DATE = 3/22/2024	DESIGNED - RW	REVISED -	STATE OF ILLINOIS DEPARTMENT OF TRANSPORTATION	PAVEMENT MARKINGS IL ROUTE 17 (KANKAKEE)		F.A. RTE.	SECTION	COUNTY	TOTAL SHEETS	SHEET NO.
	DRAWN - RW	REVISED -		VAR	VARIOUS	VARIOUS	22	16		
	CHECKED - YP	REVISED -		SCALE: SHEET 1 OF 6 SHEETS STA. TO STA.		CONTRACT NO. 66P41				
DATE - 1/27/2024	REVISED -			ILLINOIS FED. AID PROJECT						

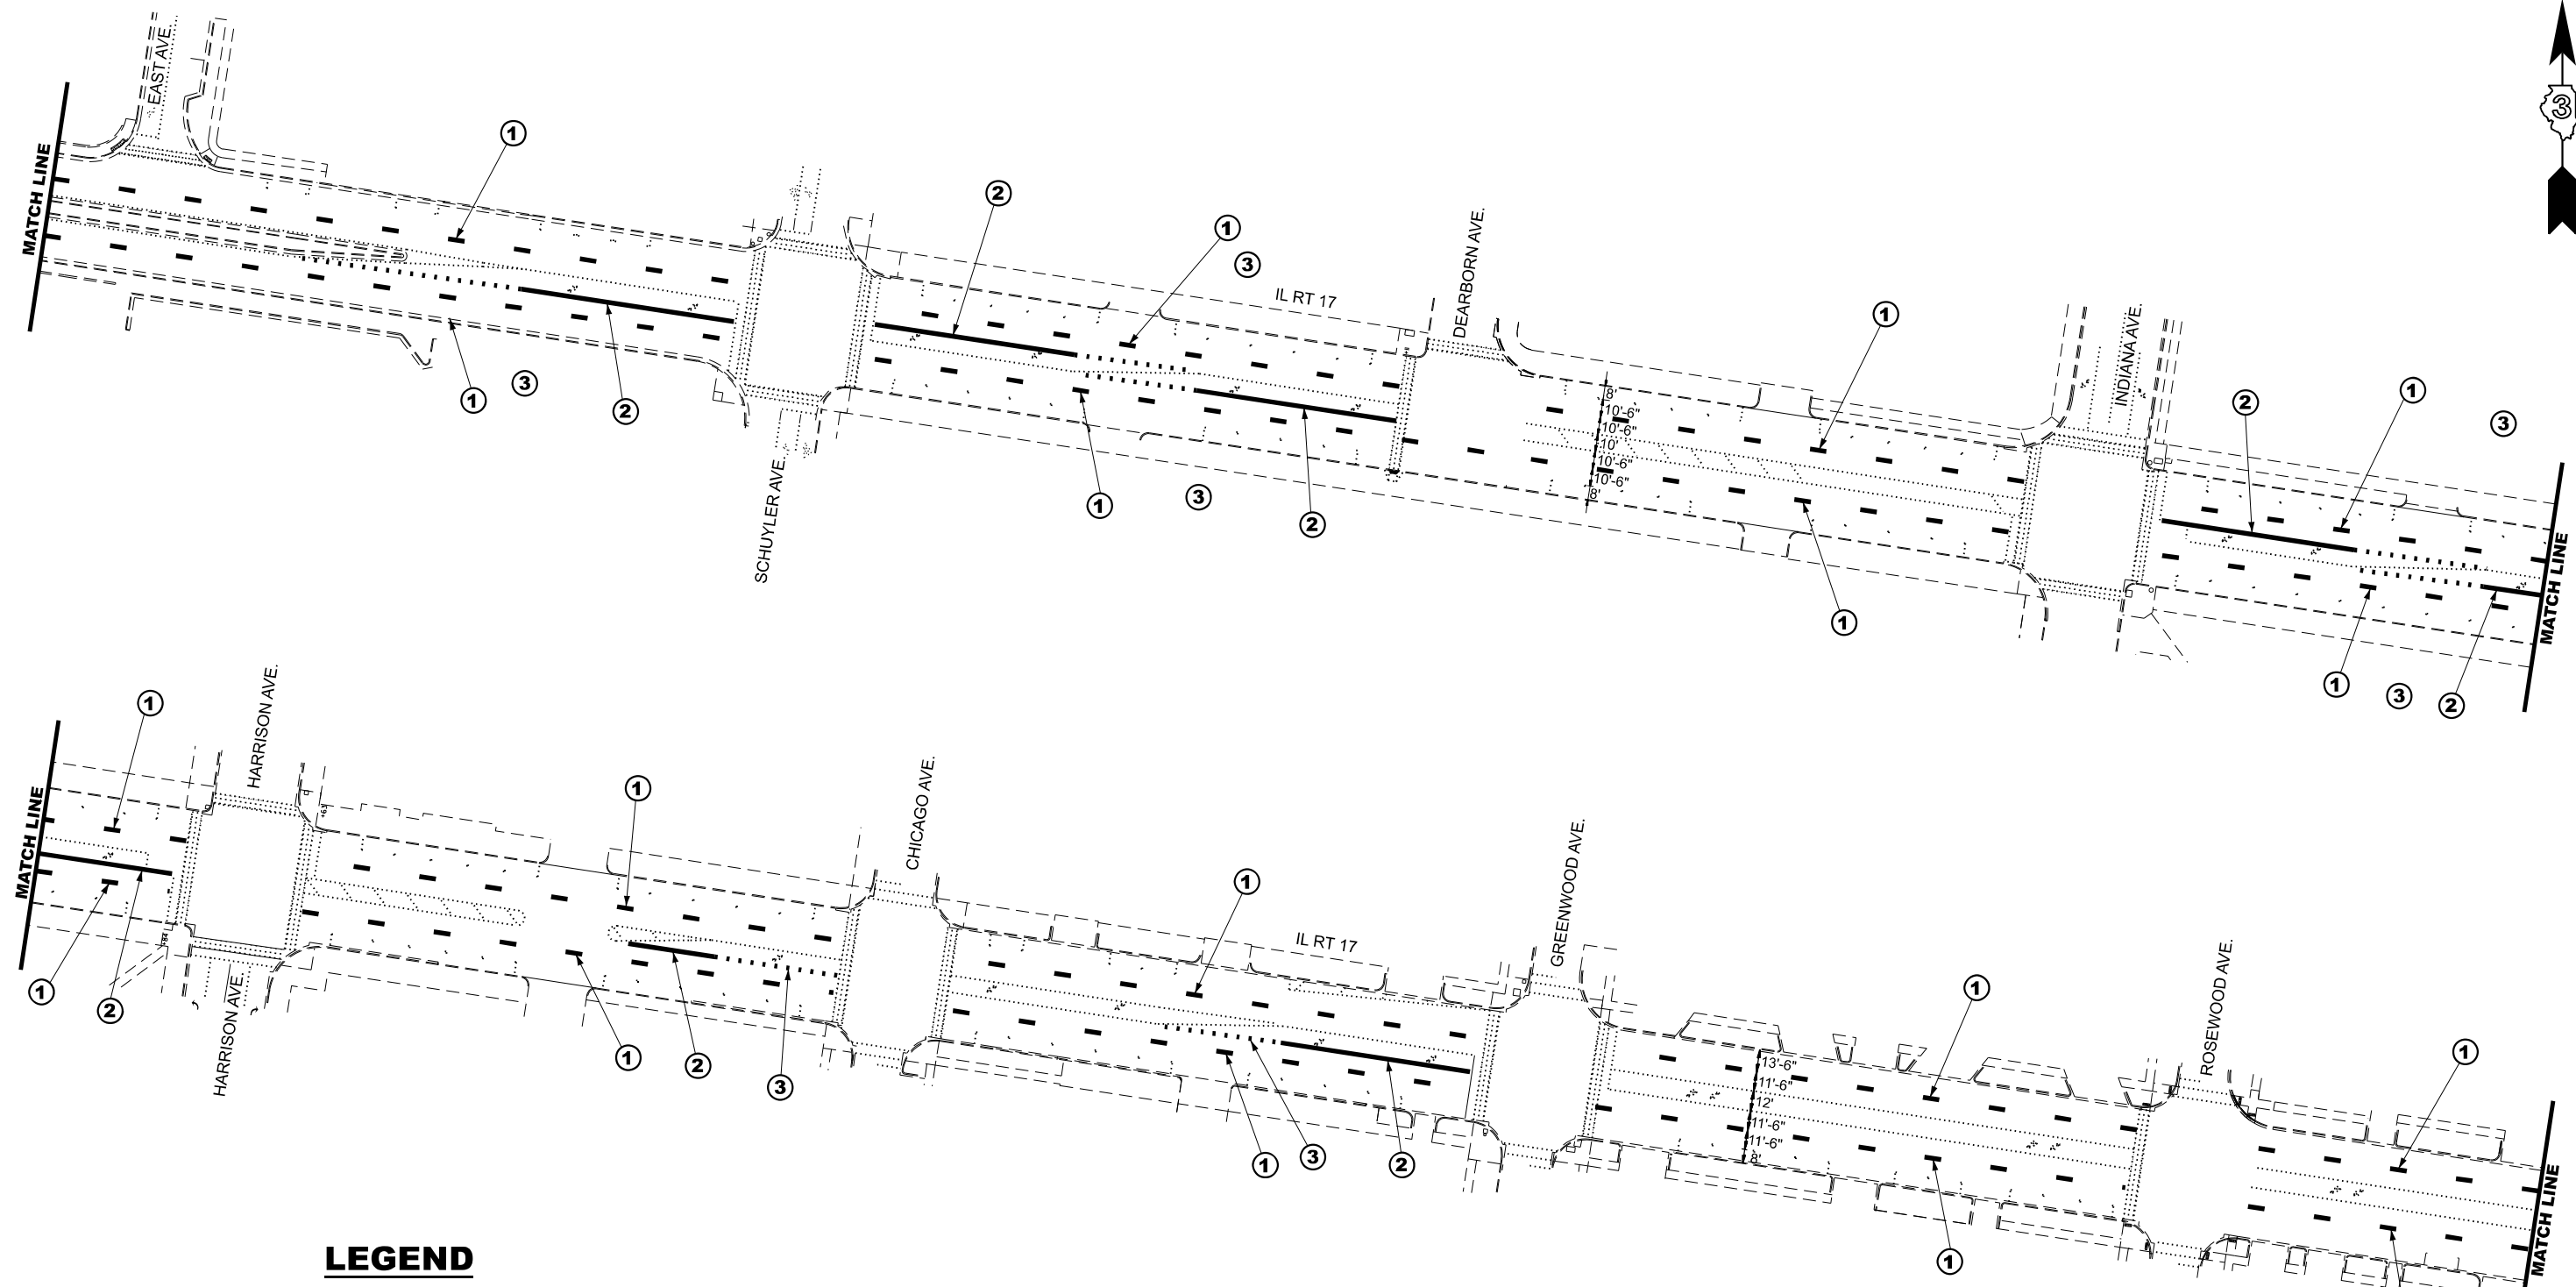

LEGEND

- ① PREFORMED PLASTIC PAVEMENT MARKING, TYPE "D", STANDARD - LINE 9" (BLACK/WHITE/BLACK, SKIP-DASH)
- ② PREFORMED PLASTIC PAVEMENT MARKING, TYPE "D", STANDARD - LINE 8" (WHITE)
- ③ PREFORMED PLASTIC PAVEMENT MARKING, TYPE "D", STANDARD - LINE 8" (WHITE, SKIP-DASH)

MODEL: Default



USER NAME = ronald.woodshank	DESIGNED - RW	REVISED -
	DRAWN - RW	REVISED -
PLOT SCALE = \$\$SCALE\$	CHECKED - YP	REVISED -
PLOT DATE = 3/22/2024	DATE - 1/27/2024	REVISED -

**STATE OF ILLINOIS
DEPARTMENT OF TRANSPORTATION**

**PAVEMENT MARKINGS
IL ROUTE 17 (KANKAKEE)**

SCALE: SHEET 2 OF 6 SHEETS STA. TO STA.

F.A. RTE.	SECTION	COUNTY	TOTAL SHEETS	SHEET NO.
VAR	VARIOUS	VARIOUS	22	17
			CONTRACT NO. 66P41	
ILLINOIS FED. AID PROJECT				

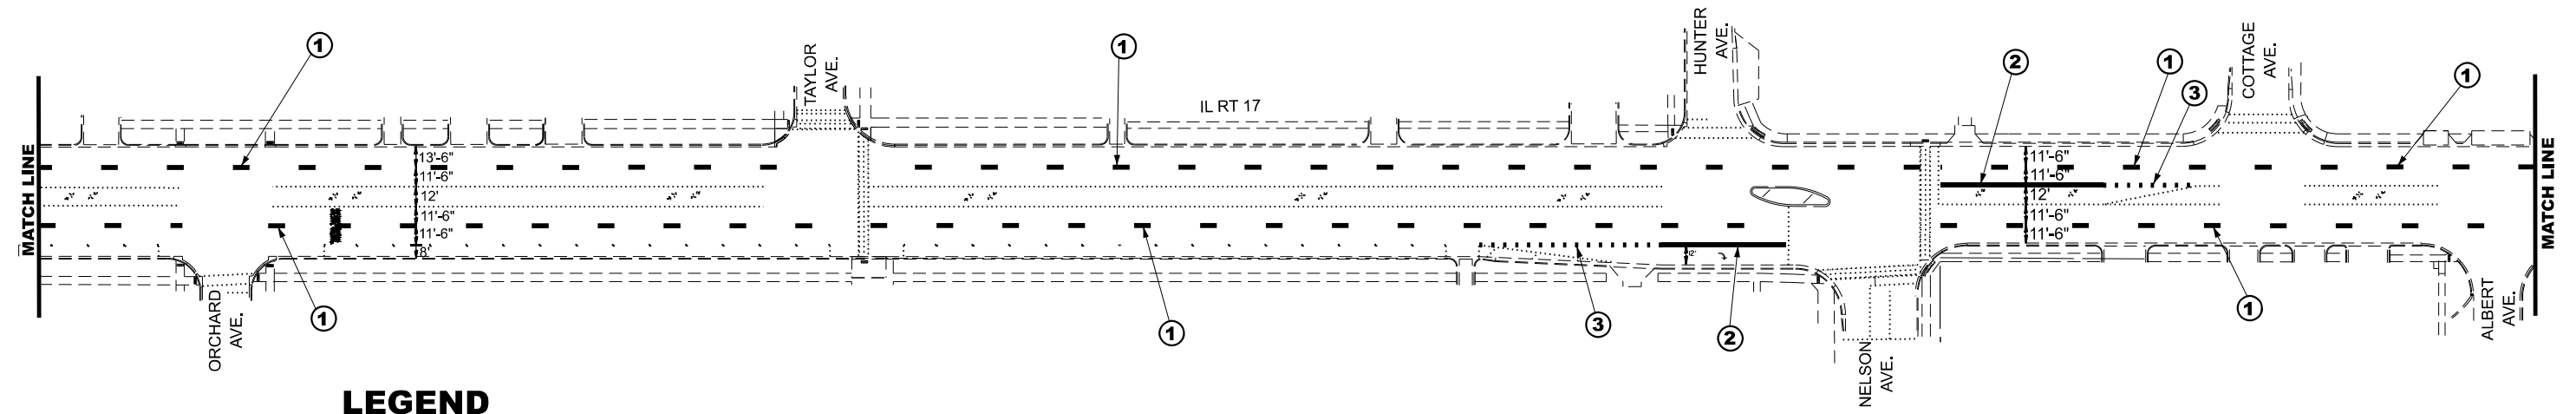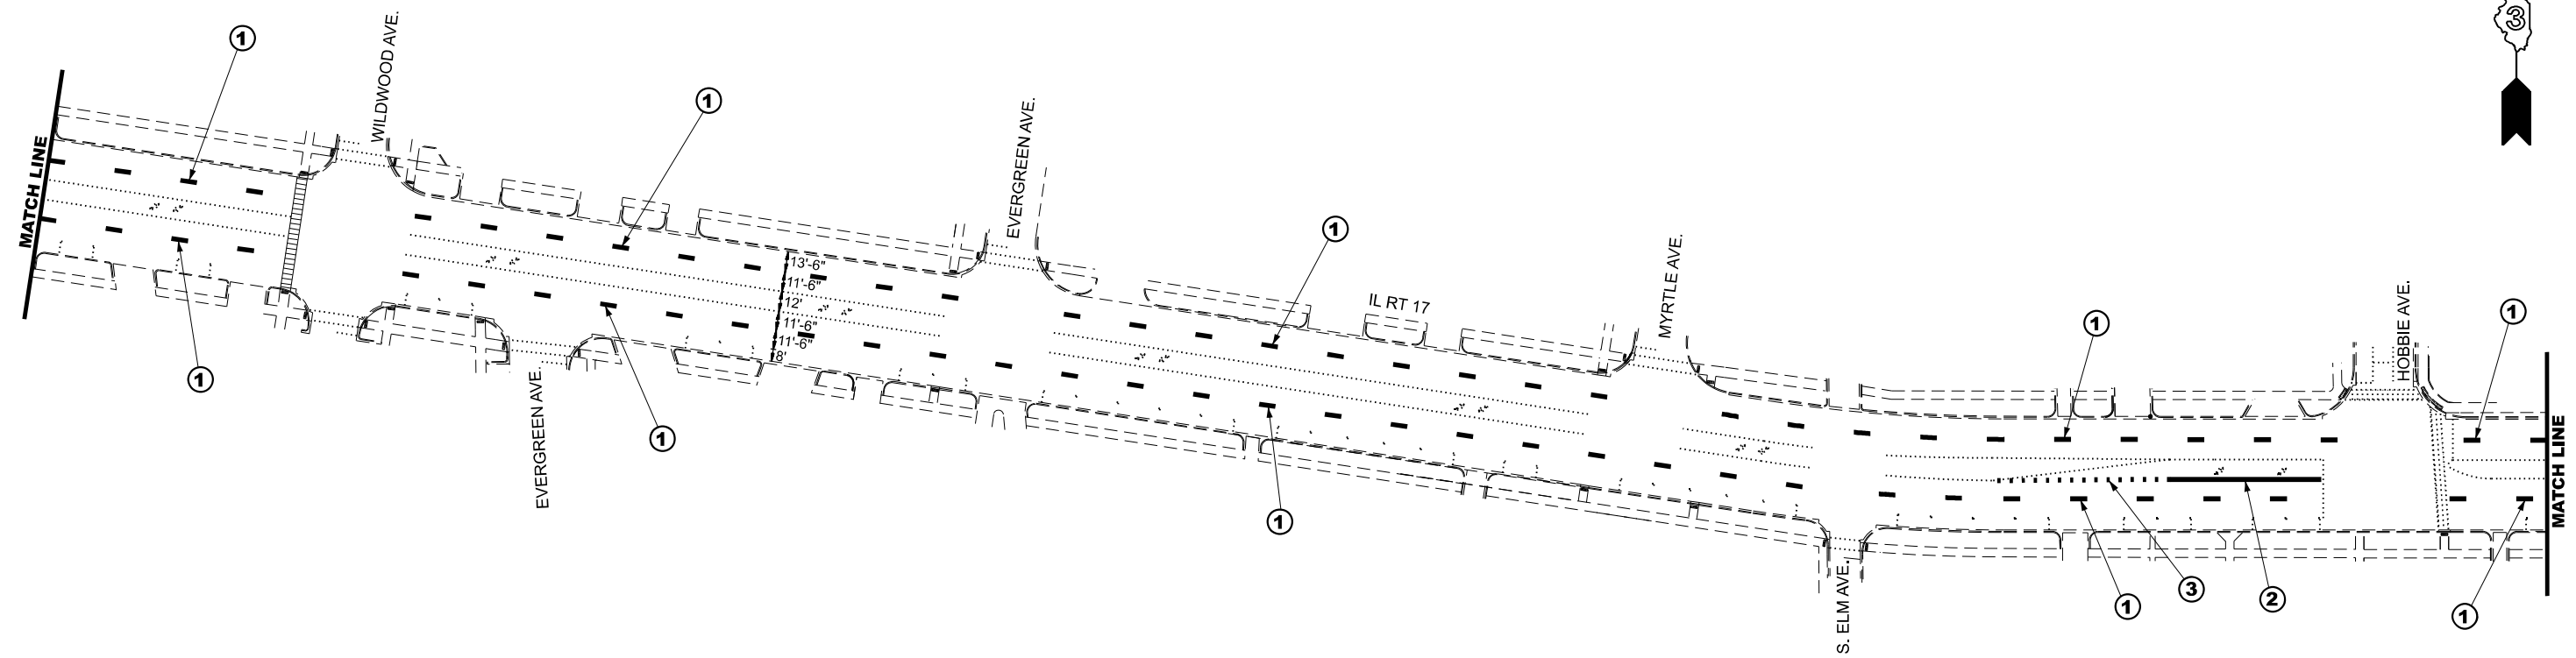

LEGEND

- ① PREFORMED PLASTIC PAVEMENT MARKING, TYPE "D", STANDARD - LINE 9" (BLACK/WHITE/BLACK, SKIP-DASH)
- ② PREFORMED PLASTIC PAVEMENT MARKING, TYPE "D", STANDARD - LINE 8" (WHITE)
- ③ PREFORMED PLASTIC PAVEMENT MARKING, TYPE "D", STANDARD - LINE 8" (WHITE, SKIP-DASH)

MODEL: Default



USER NAME = ronald.woodshank	DESIGNED - RW	REVISED -
	DRAWN - RW	REVISED -
PLOT SCALE = \$SCALE\$	CHECKED - YP	REVISED -
PLOT DATE = 3/22/2024	DATE - 1/27/2024	REVISED -

**STATE OF ILLINOIS
DEPARTMENT OF TRANSPORTATION**

**PAVEMENT MARKINGS
IL ROUTE 17 (KANKAKEE)**

SCALE: SHEET 3 OF 6 SHEETS STA. TO STA.

F.A. RTE.	SECTION	COUNTY	TOTAL SHEETS	SHEET NO.
VAR	VARIOUS	VARIOUS	22	18
			CONTRACT NO. 66P41	
		ILLINOIS FED. AID PROJECT		

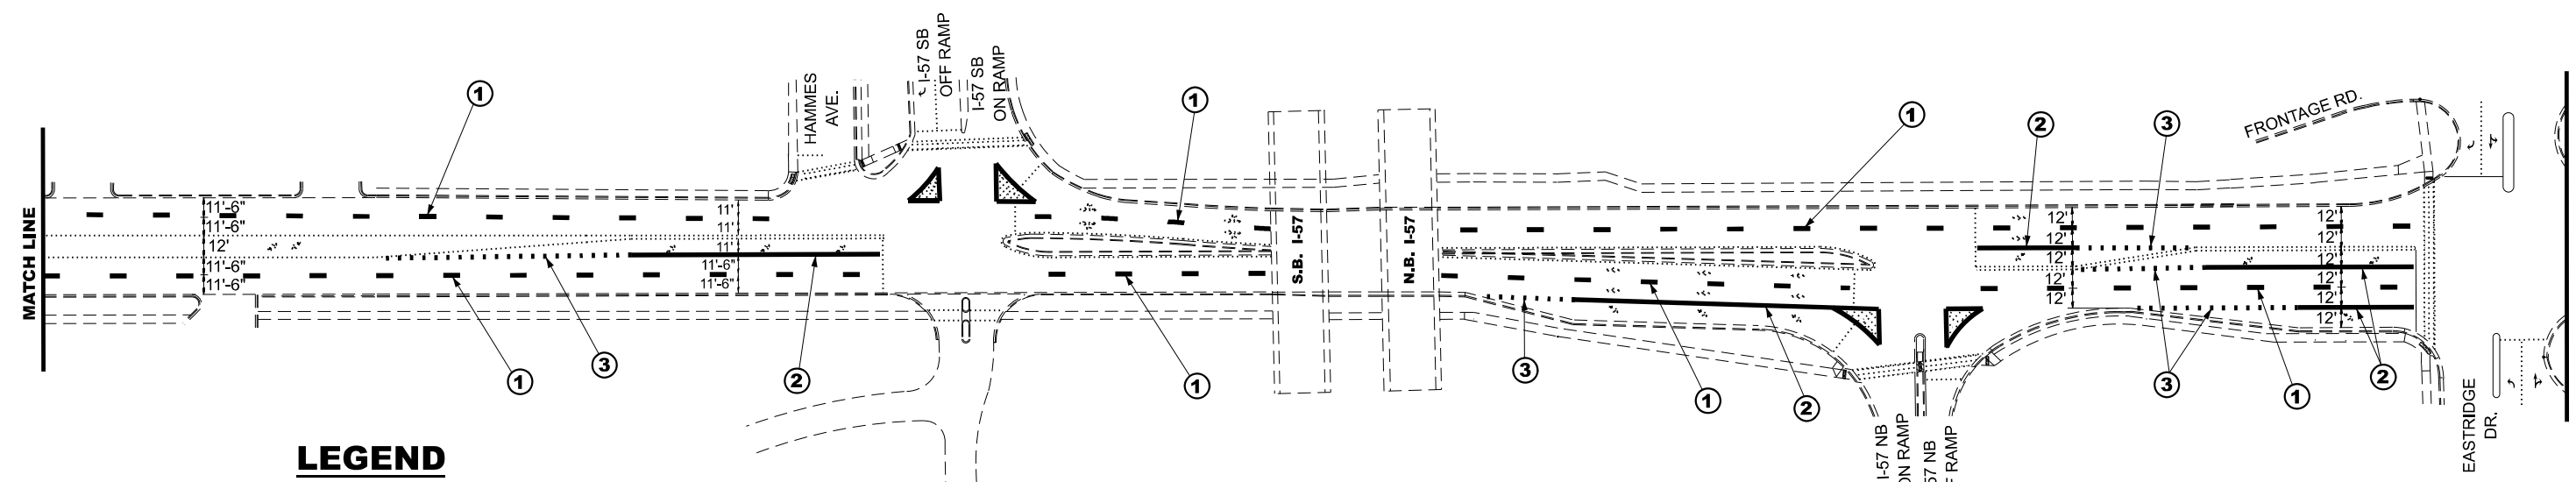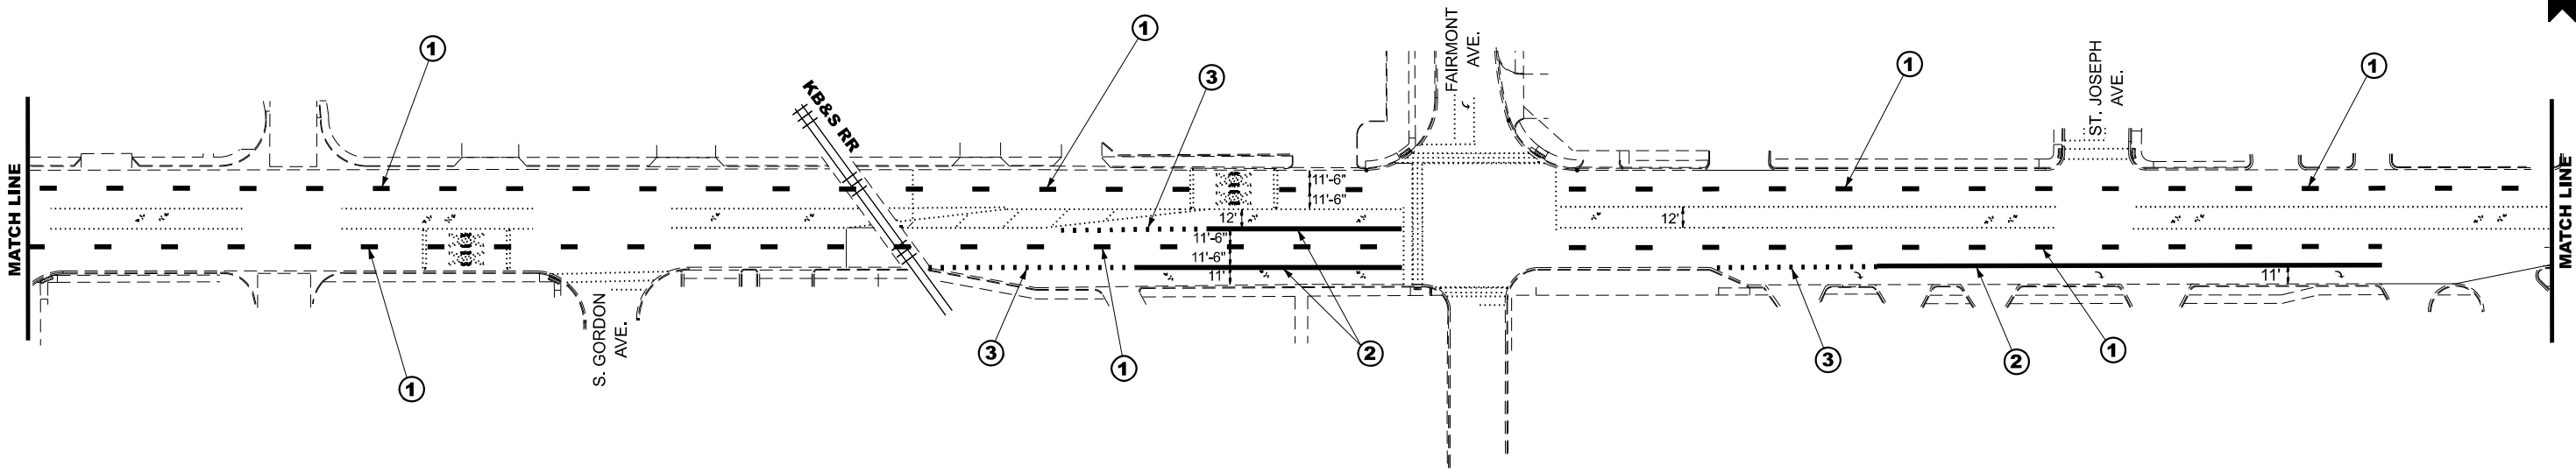

LEGEND

- ① PREFORMED PLASTIC PAVEMENT MARKING, TYPE "D", STANDARD - LINE 9" (BLACK/WHITE/BLACK, SKIP-DASH)
- ② PREFORMED PLASTIC PAVEMENT MARKING, TYPE "D", STANDARD - LINE 8" (WHITE)
- ③ PREFORMED PLASTIC PAVEMENT MARKING, TYPE "D", STANDARD - LINE 8" (WHITE, SKIP-DASH)



MODEL: Default

USER NAME = ronald.woodshank	DESIGNED - RW	REVISED -
	DRAWN - RW	REVISED -
PLOT SCALE = \$SCALE\$	CHECKED - YP	REVISED -
PLOT DATE = 3/22/2024	DATE - 1/27/2024	REVISED -

**STATE OF ILLINOIS
DEPARTMENT OF TRANSPORTATION**

PAVEMENT MARKINGS IL ROUTE 17 (KANKAKEE)			
SCALE:	SHEET 4 OF 6 SHEETS	STA.	TO STA.

F.A. RTE.	SECTION	COUNTY	TOTAL SHEETS	SHEET NO.
VAR	VARIOUS	VARIOUS	22	19
CONTRACT NO. 66P41				
ILLINOIS FED. AID PROJECT				

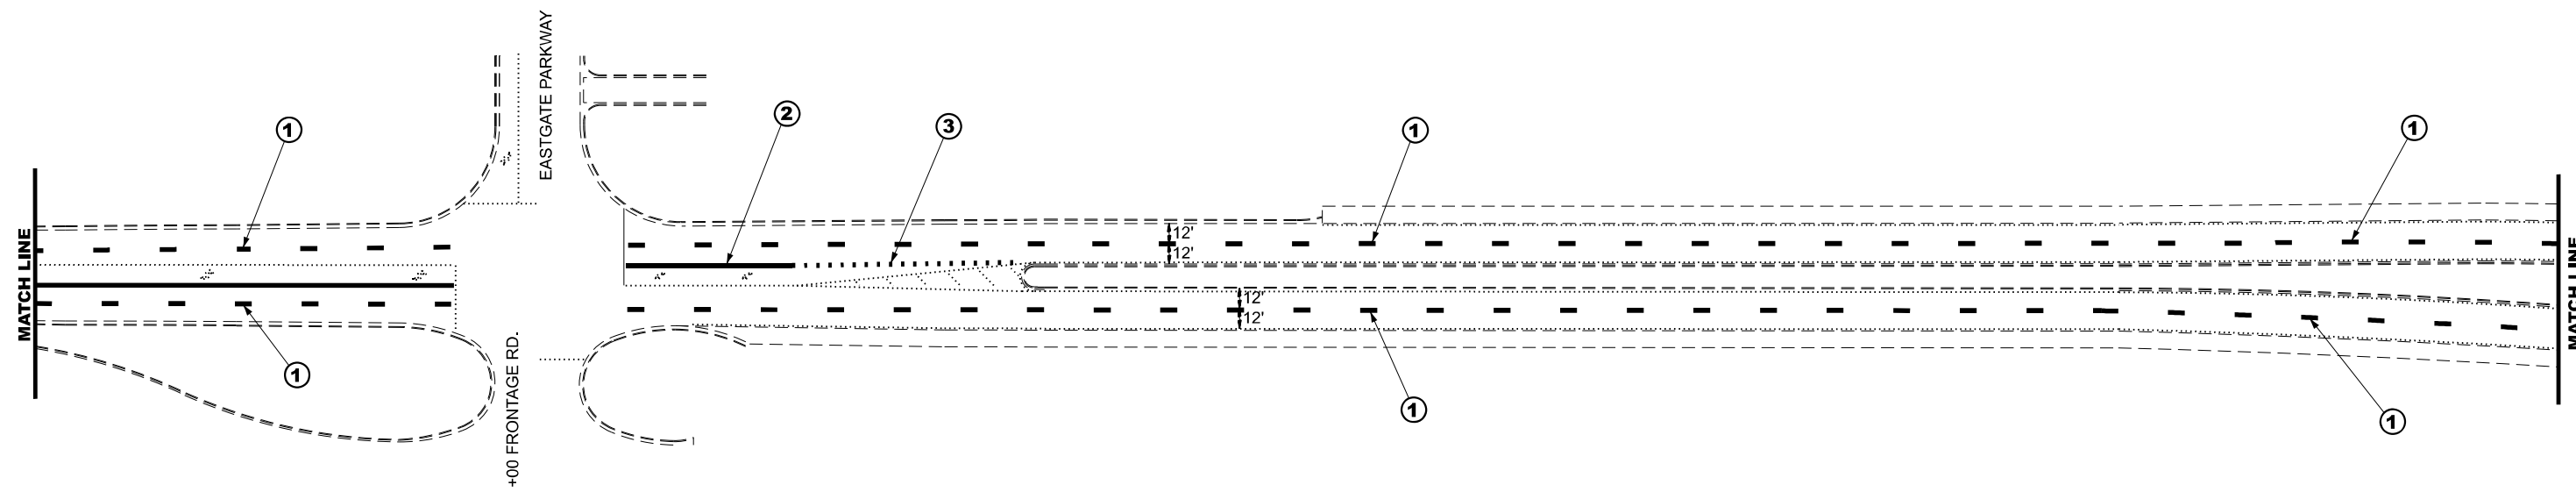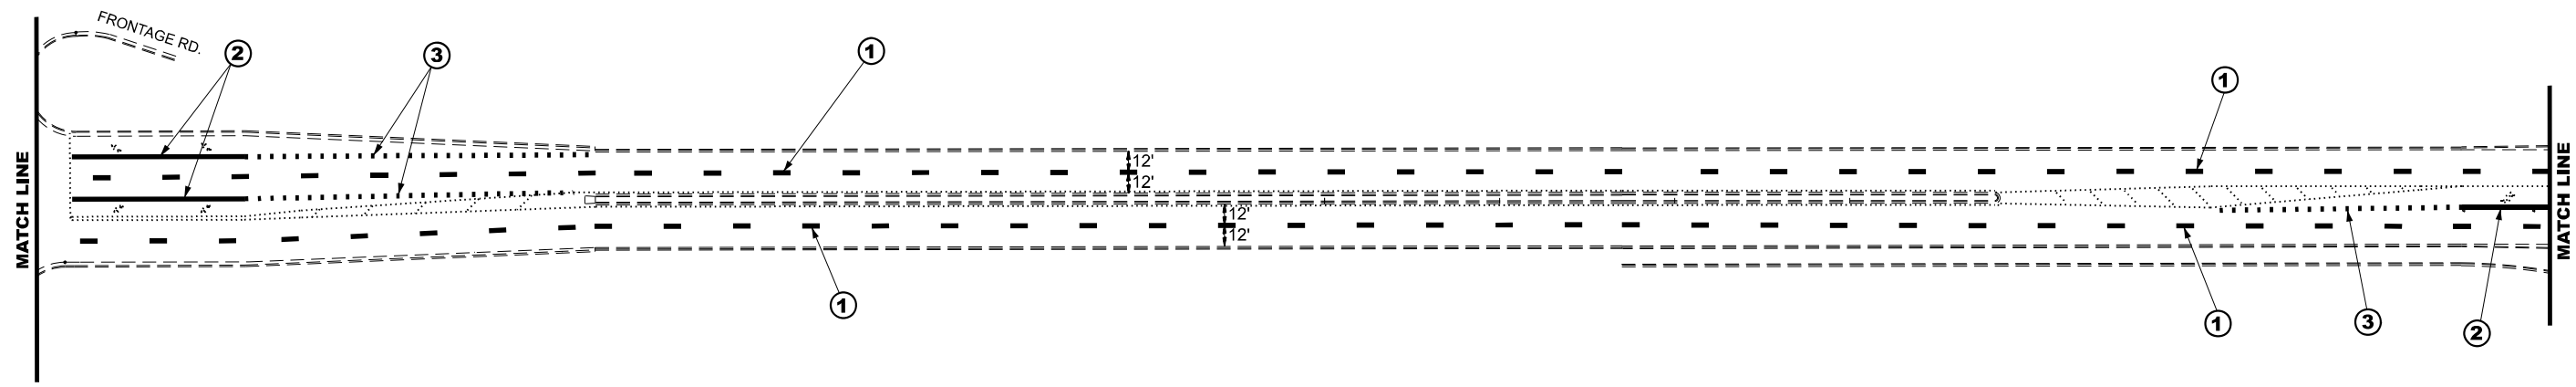


LEGEND

- ① PREFORMED PLASTIC PAVEMENT MARKING, TYPE "D", STANDARD - LINE 9" (BLACK/WHITE/BLACK, SKIP-DASH)
- ② PREFORMED PLASTIC PAVEMENT MARKING, TYPE "D", STANDARD - LINE 8" (WHITE)
- ③ PREFORMED PLASTIC PAVEMENT MARKING, TYPE "D", STANDARD - LINE 8" (WHITE, SKIP-DASH)

MODEL: Default

USER NAME = ronald.woodshank PLOT SCALE = \$SCALE\$ PLOT DATE = 3/22/2024	DESIGNED - RW DRAWN - RW	REVISED - REVISED -	STATE OF ILLINOIS DEPARTMENT OF TRANSPORTATION	PAVEMENT MARKINGS IL ROUTE 17 (KANKAKEE)		F.A. RTE. VAR	SECTION VARIOUS	COUNTY VARIOUS	TOTAL SHEETS 22	SHEET NO. 20
	CHECKED - YP DATE - 1/27/2024	REVISED - REVISED -		SCALE: SHEET 5 OF 6 SHEETS	STA. TO STA.	CONTRACT NO. 66P41 ILLINOIS FED. AID PROJECT				

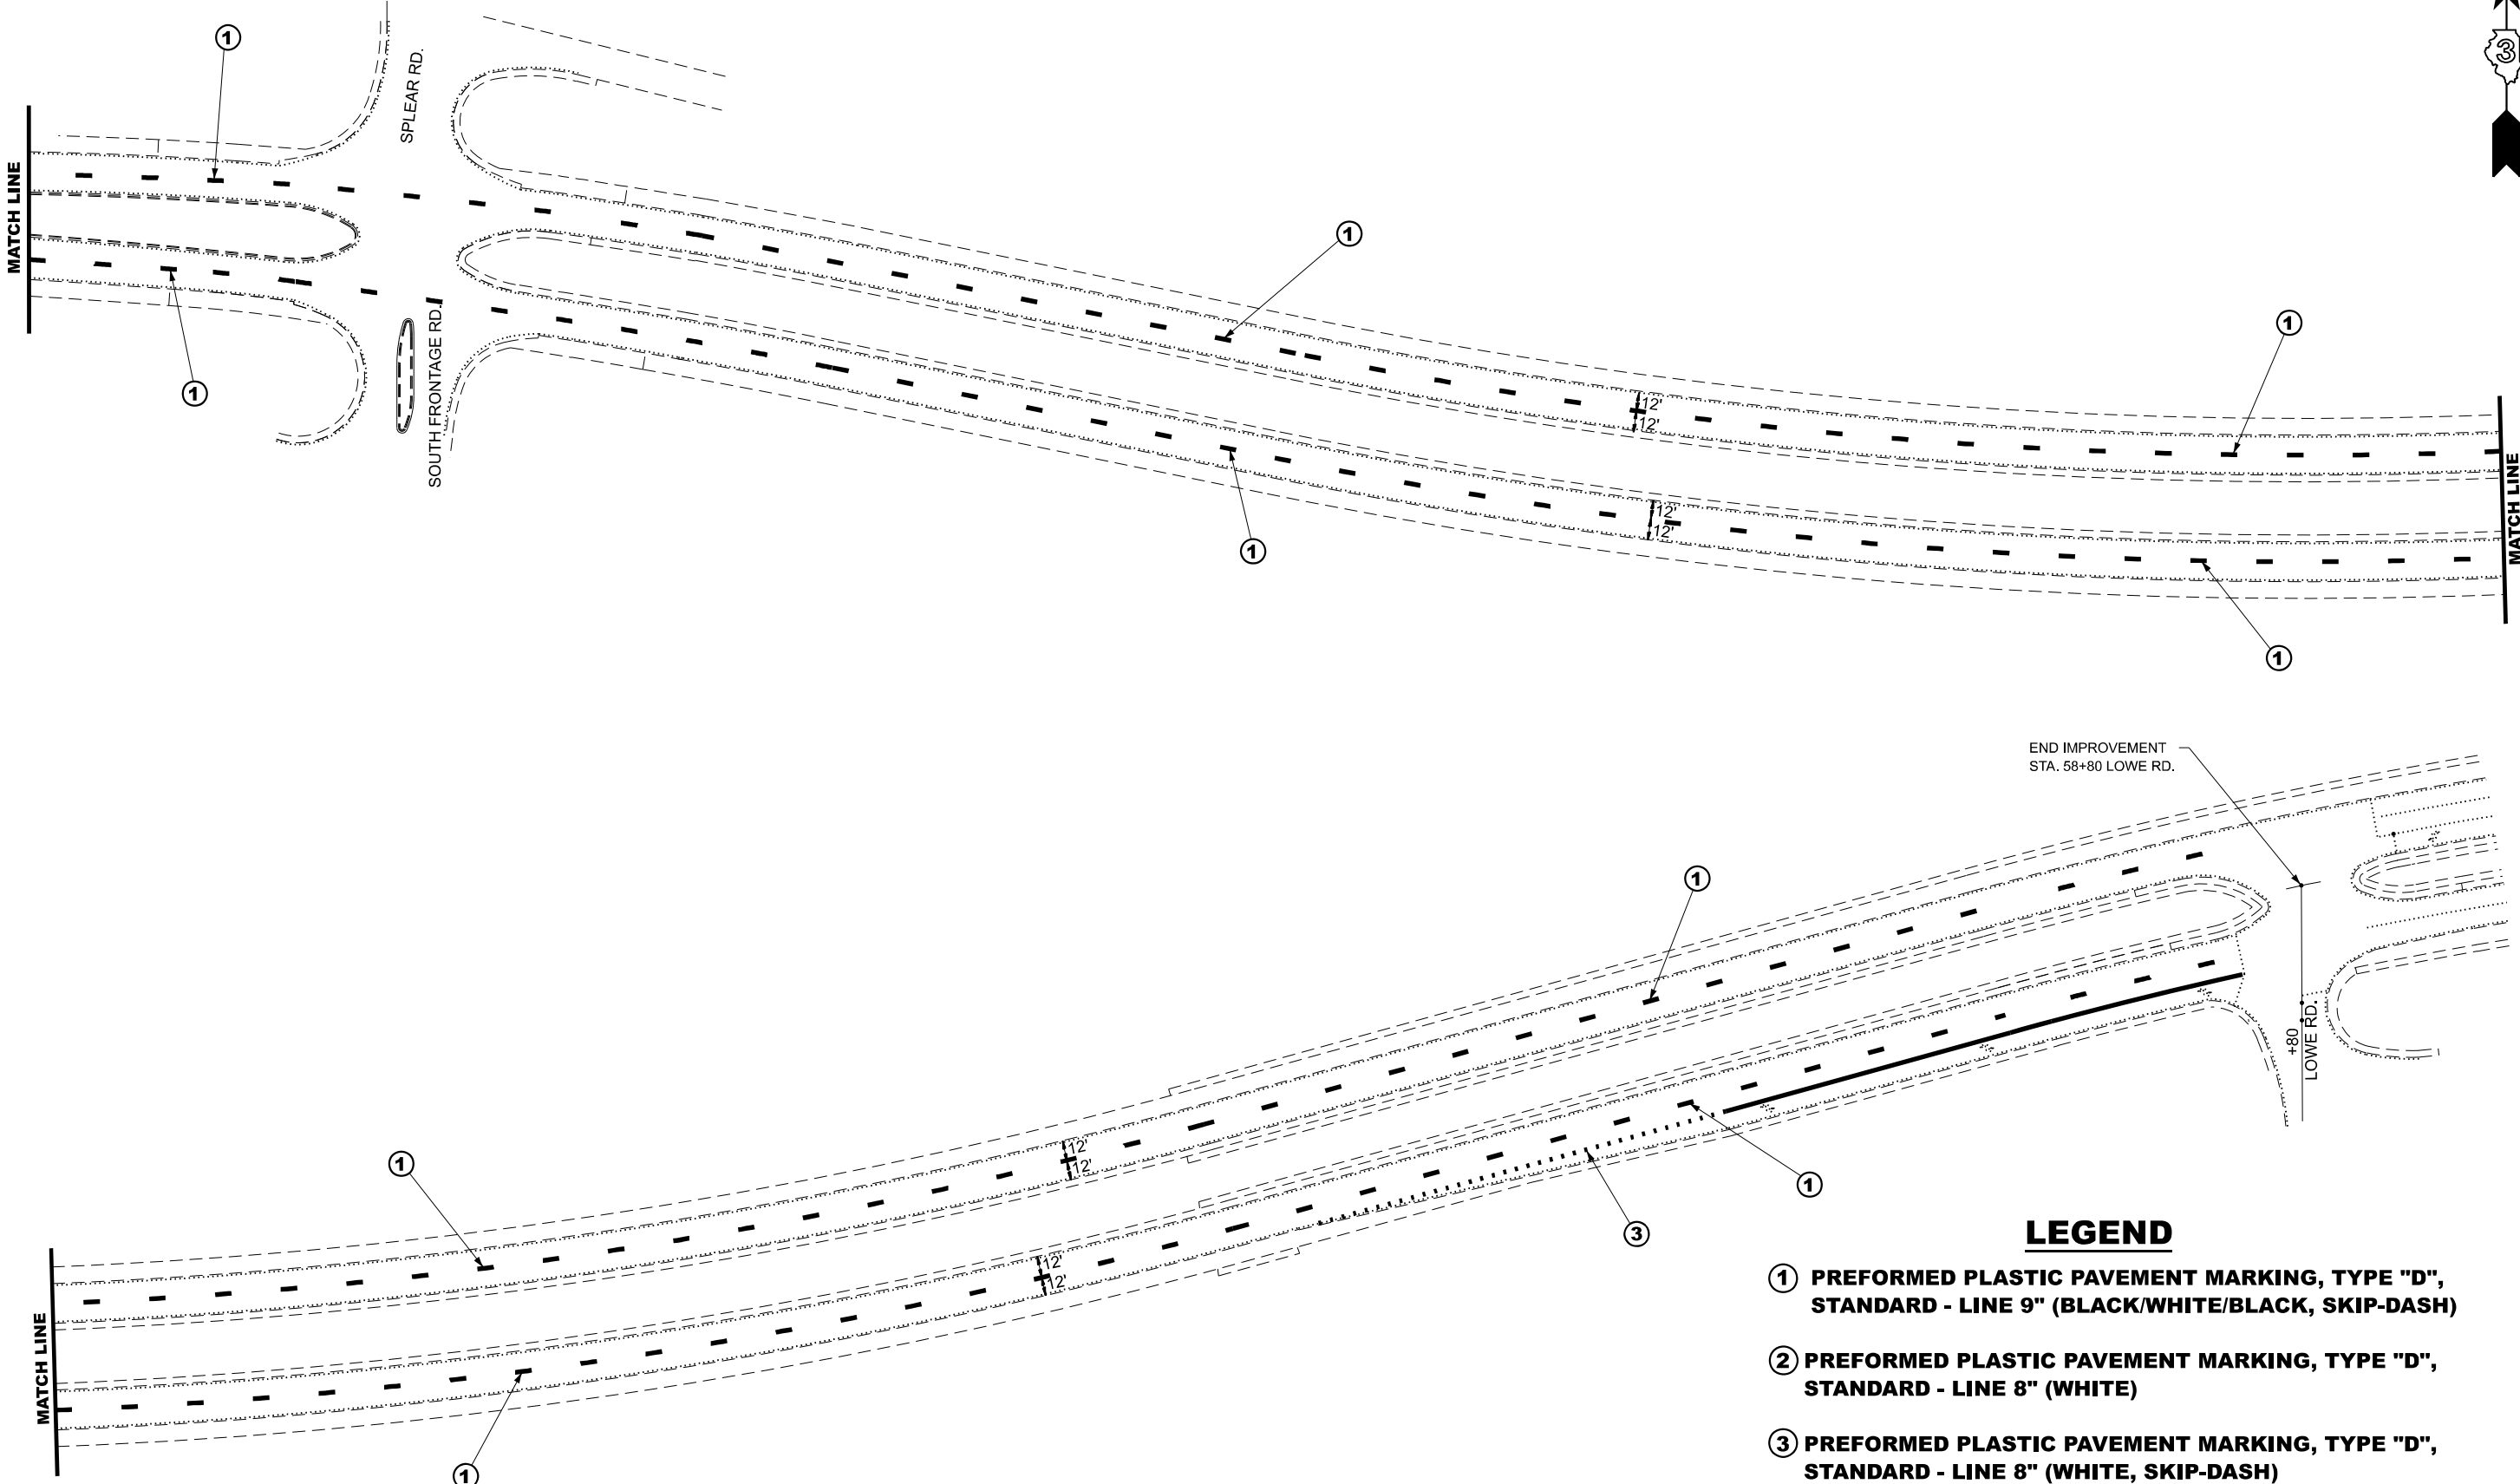

LEGEND

- ① PREFORMED PLASTIC PAVEMENT MARKING, TYPE "D", STANDARD - LINE 9" (BLACK/WHITE/BLACK, SKIP-DASH)
- ② PREFORMED PLASTIC PAVEMENT MARKING, TYPE "D", STANDARD - LINE 8" (WHITE)
- ③ PREFORMED PLASTIC PAVEMENT MARKING, TYPE "D", STANDARD - LINE 8" (WHITE, SKIP-DASH)

MODEL: Default


USER NAME = ronald.woodshank	DESIGNED - RW	REVISED -
	DRAWN - RW	REVISED -
PLOT SCALE = \$SCALE\$	CHECKED - YP	REVISED -
PLOT DATE = 3/22/2024	DATE - 1/27/2024	REVISED -

**STATE OF ILLINOIS
DEPARTMENT OF TRANSPORTATION**


**PAVEMENT MARKINGS
IL ROUTE 17 (KANKAKEE)**

SCALE: SHEET 6 OF 6 SHEETS STA. TO STA.

F.A. RTE.	SECTION	COUNTY	TOTAL SHEETS	SHEET NO.
VAR	VARIOUS	VARIOUS	22	21
			CONTRACT NO. 66P41	
ILLINOIS FED. AID PROJECT				

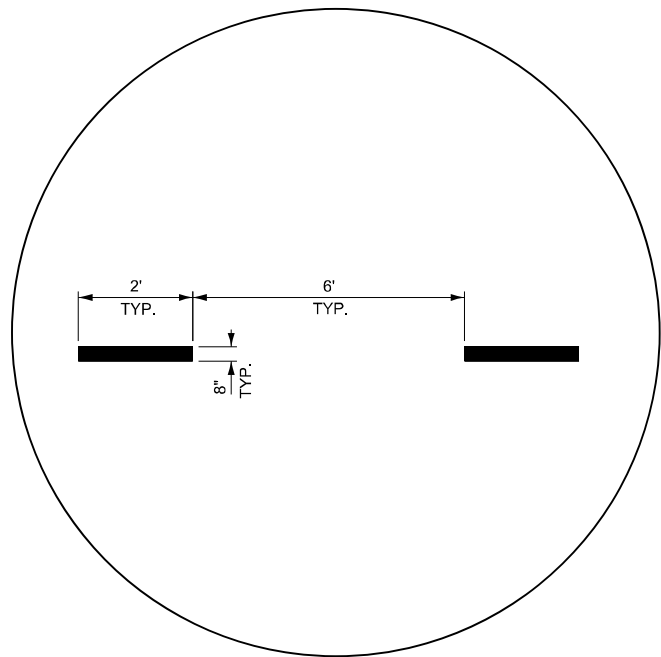

**PREFORMED PLASTIC PAVEMENT MARKING
TYPE "D", STANDARD - LINE 8" (SKIP-DASH)**

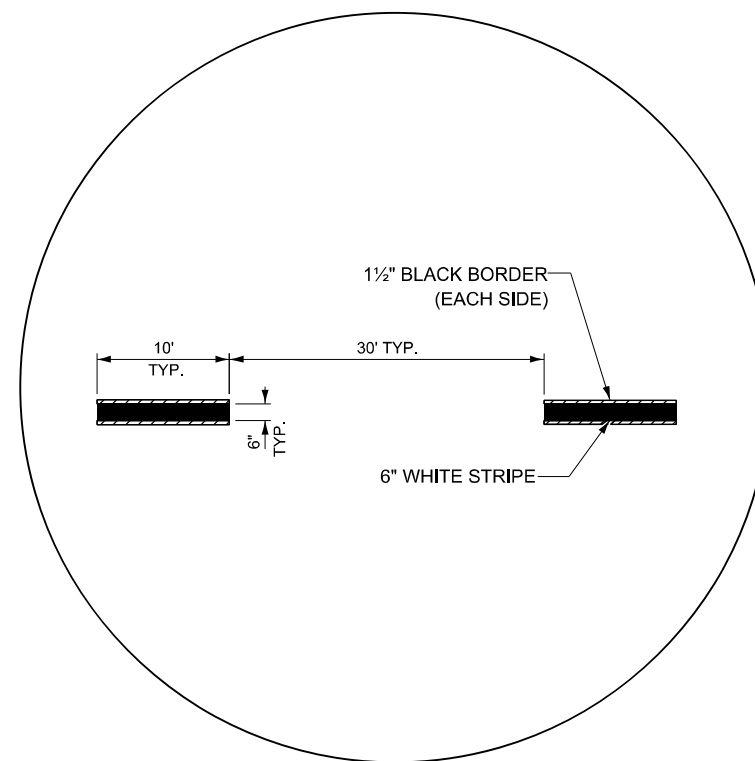

**PREFORMED PLASTIC PAVEMENT MARKING
TYPE "D", STANDARD - LINE 9" (CONTRAST, SKIP-DASH)**

MODEL: Default
FILE NAME: c:\pwworking\woodshank\1027972\66P41.dgn


USER NAME = ronald.woodshank	DESIGNED - RW	REVISED -
	DRAWN - RW	REVISED -
PLOT SCALE = \$SCALE\$	CHECKED - YP	REVISED -
PLOT DATE = 3/22/2024	DATE - 1/27/2024	REVISED -

**STATE OF ILLINOIS
DEPARTMENT OF TRANSPORTATION**

PAVEMENT MARKINGS DETAILS


SCALE: SHEET 1 OF 1 SHEETS STA. TO STA.

F.A. RTE.	SECTION	COUNTY	TOTAL SHEETS	SHEET NO.
VAR	VARIOUS	VARIOUS	22	22
			CONTRACT NO. 66P41	
		ILLINOIS	FED. AID PROJECT	

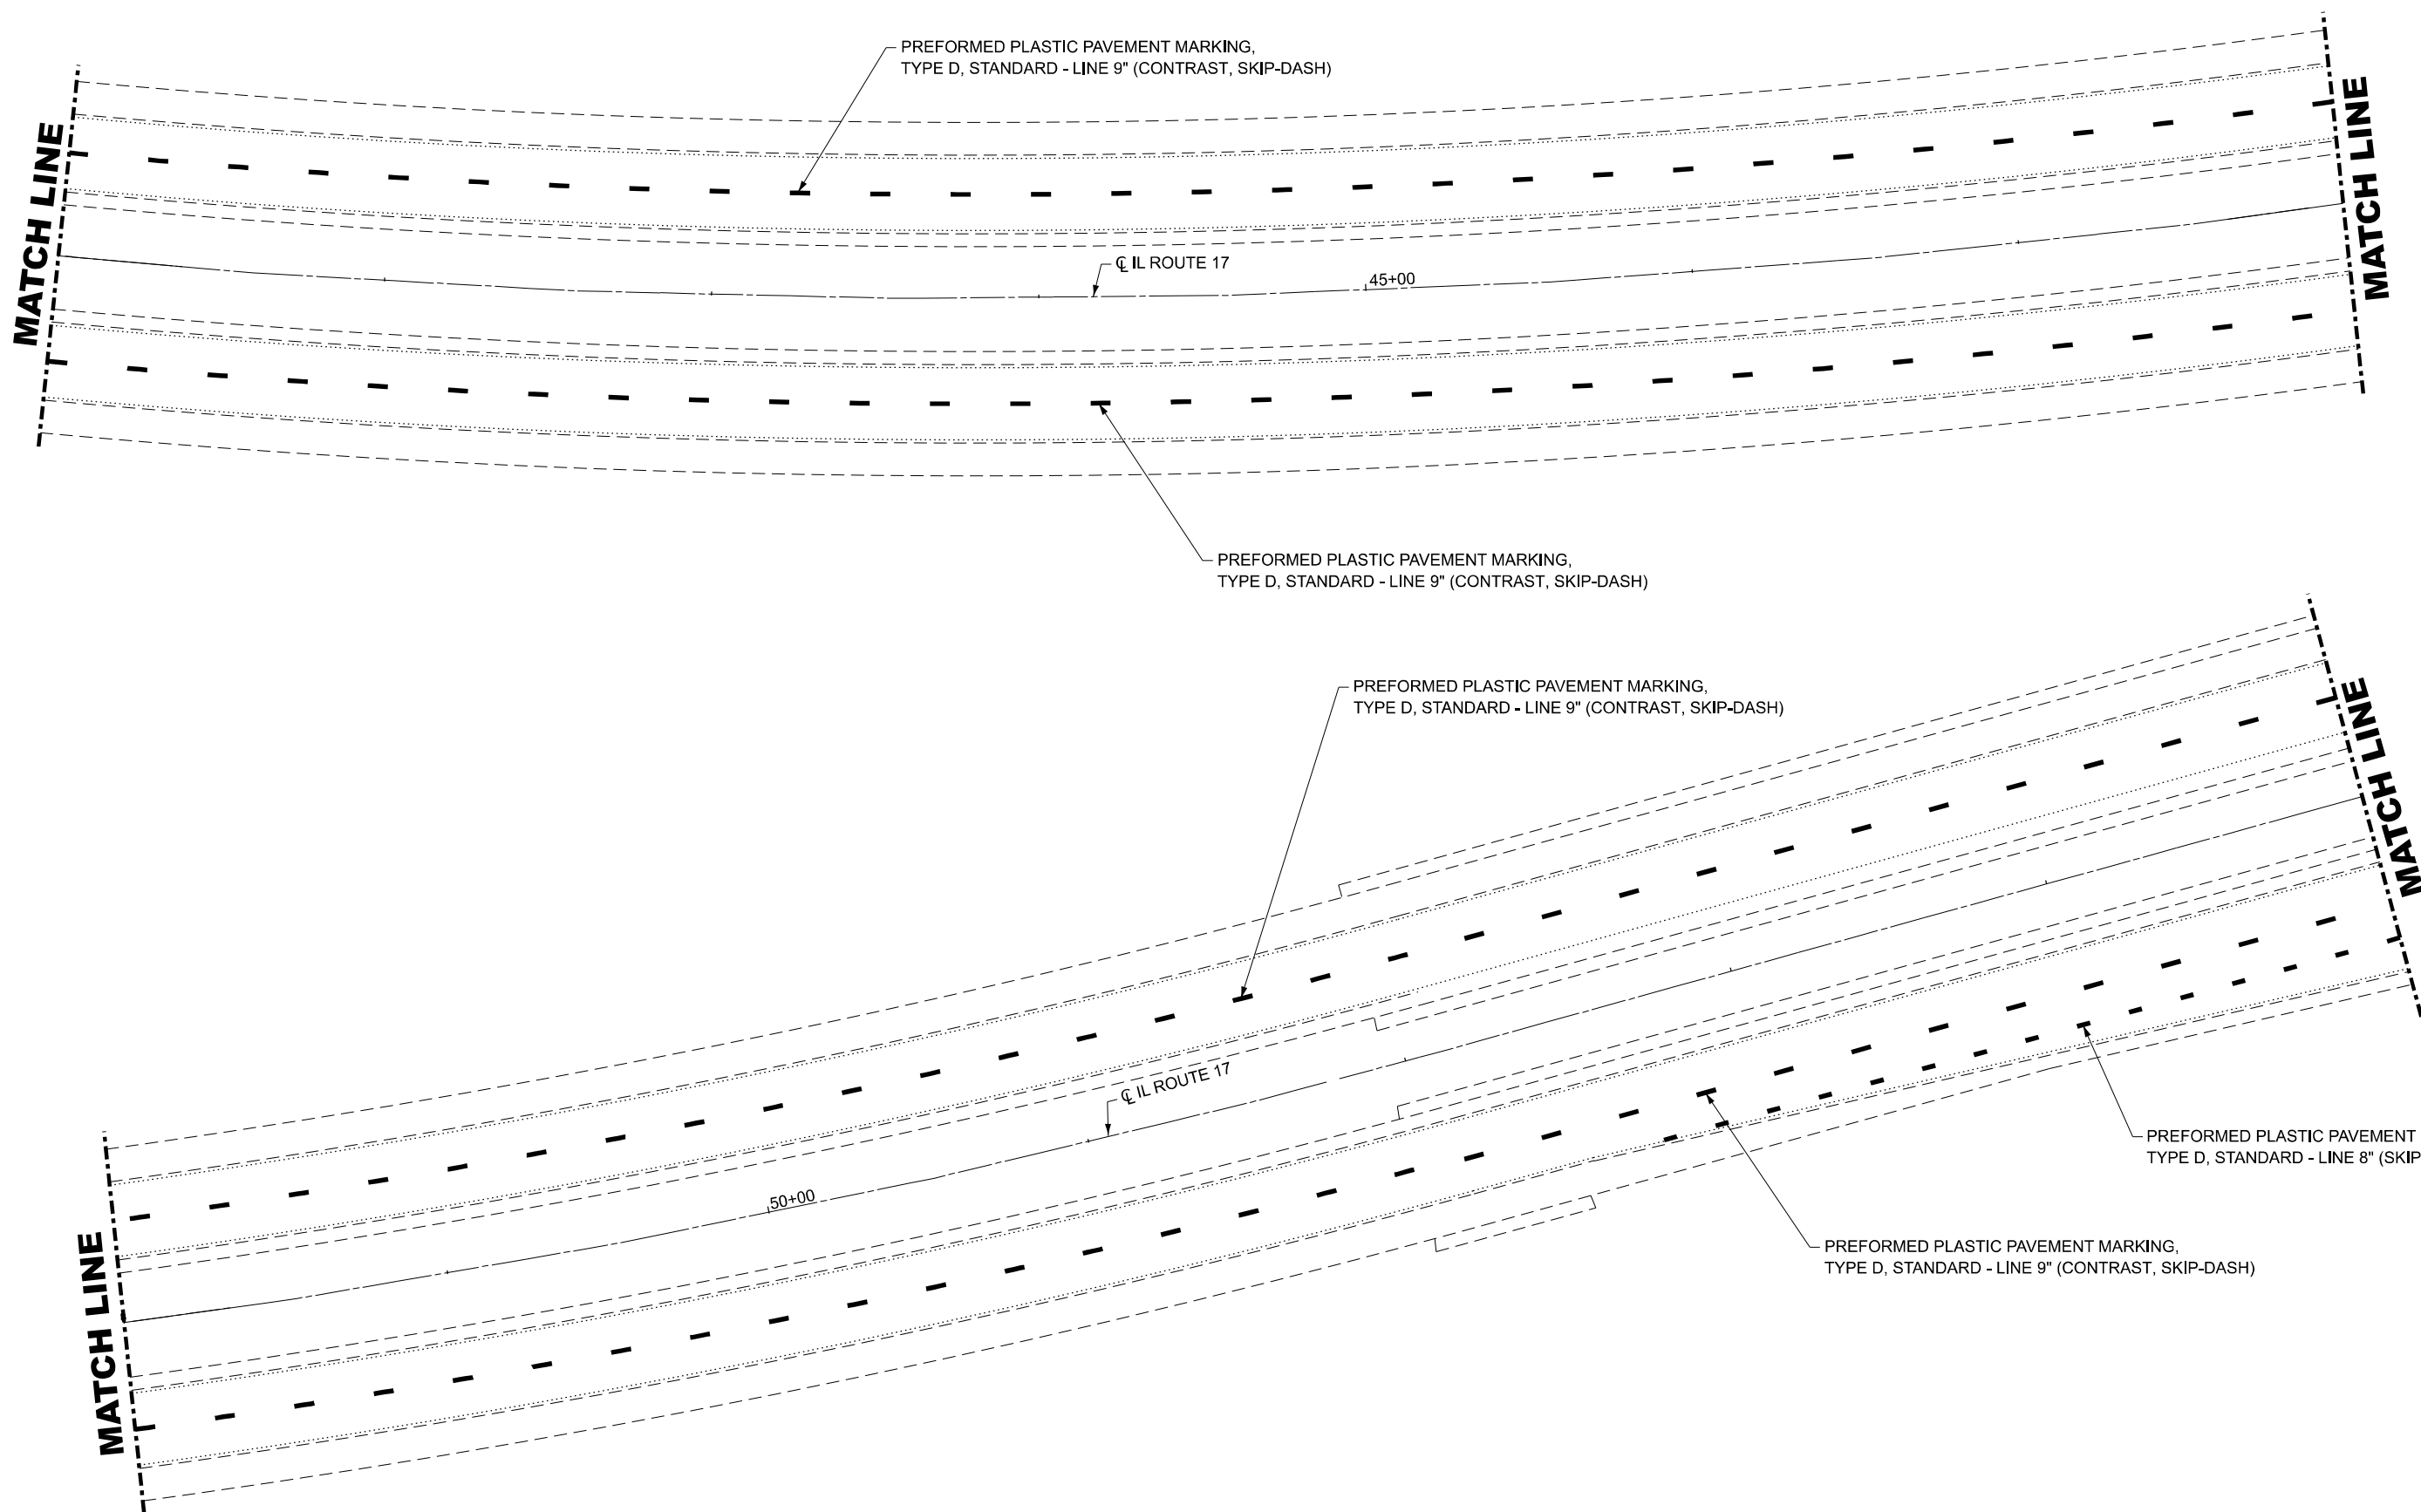

MODEL: Default

USER NAME = ronald.woodshank PLOT SCALE = \$SCALE\$ PLOT DATE = 2/3/2024	DESIGNED - RW	REVISED -	STATE OF ILLINOIS DEPARTMENT OF TRANSPORTATION	PAVEMENT MARKINGS IL ROUTE 17 (KANKAKEE)		F.A. RTE.	SECTION	COUNTY	TOTAL SHEETS	SHEET NO.
	DRAWN - RW	REVISED -		VAR	VARIOUS	VARIOUS	25	23		
	CHECKED - YP	REVISED -		SCALE: SHEET 8 OF 9 SHEETS STA. TO STA.		CONTRACT NO. 66P41				
DATE - 1/27/2024	REVISED -			ILLINOIS FED. AID PROJECT						

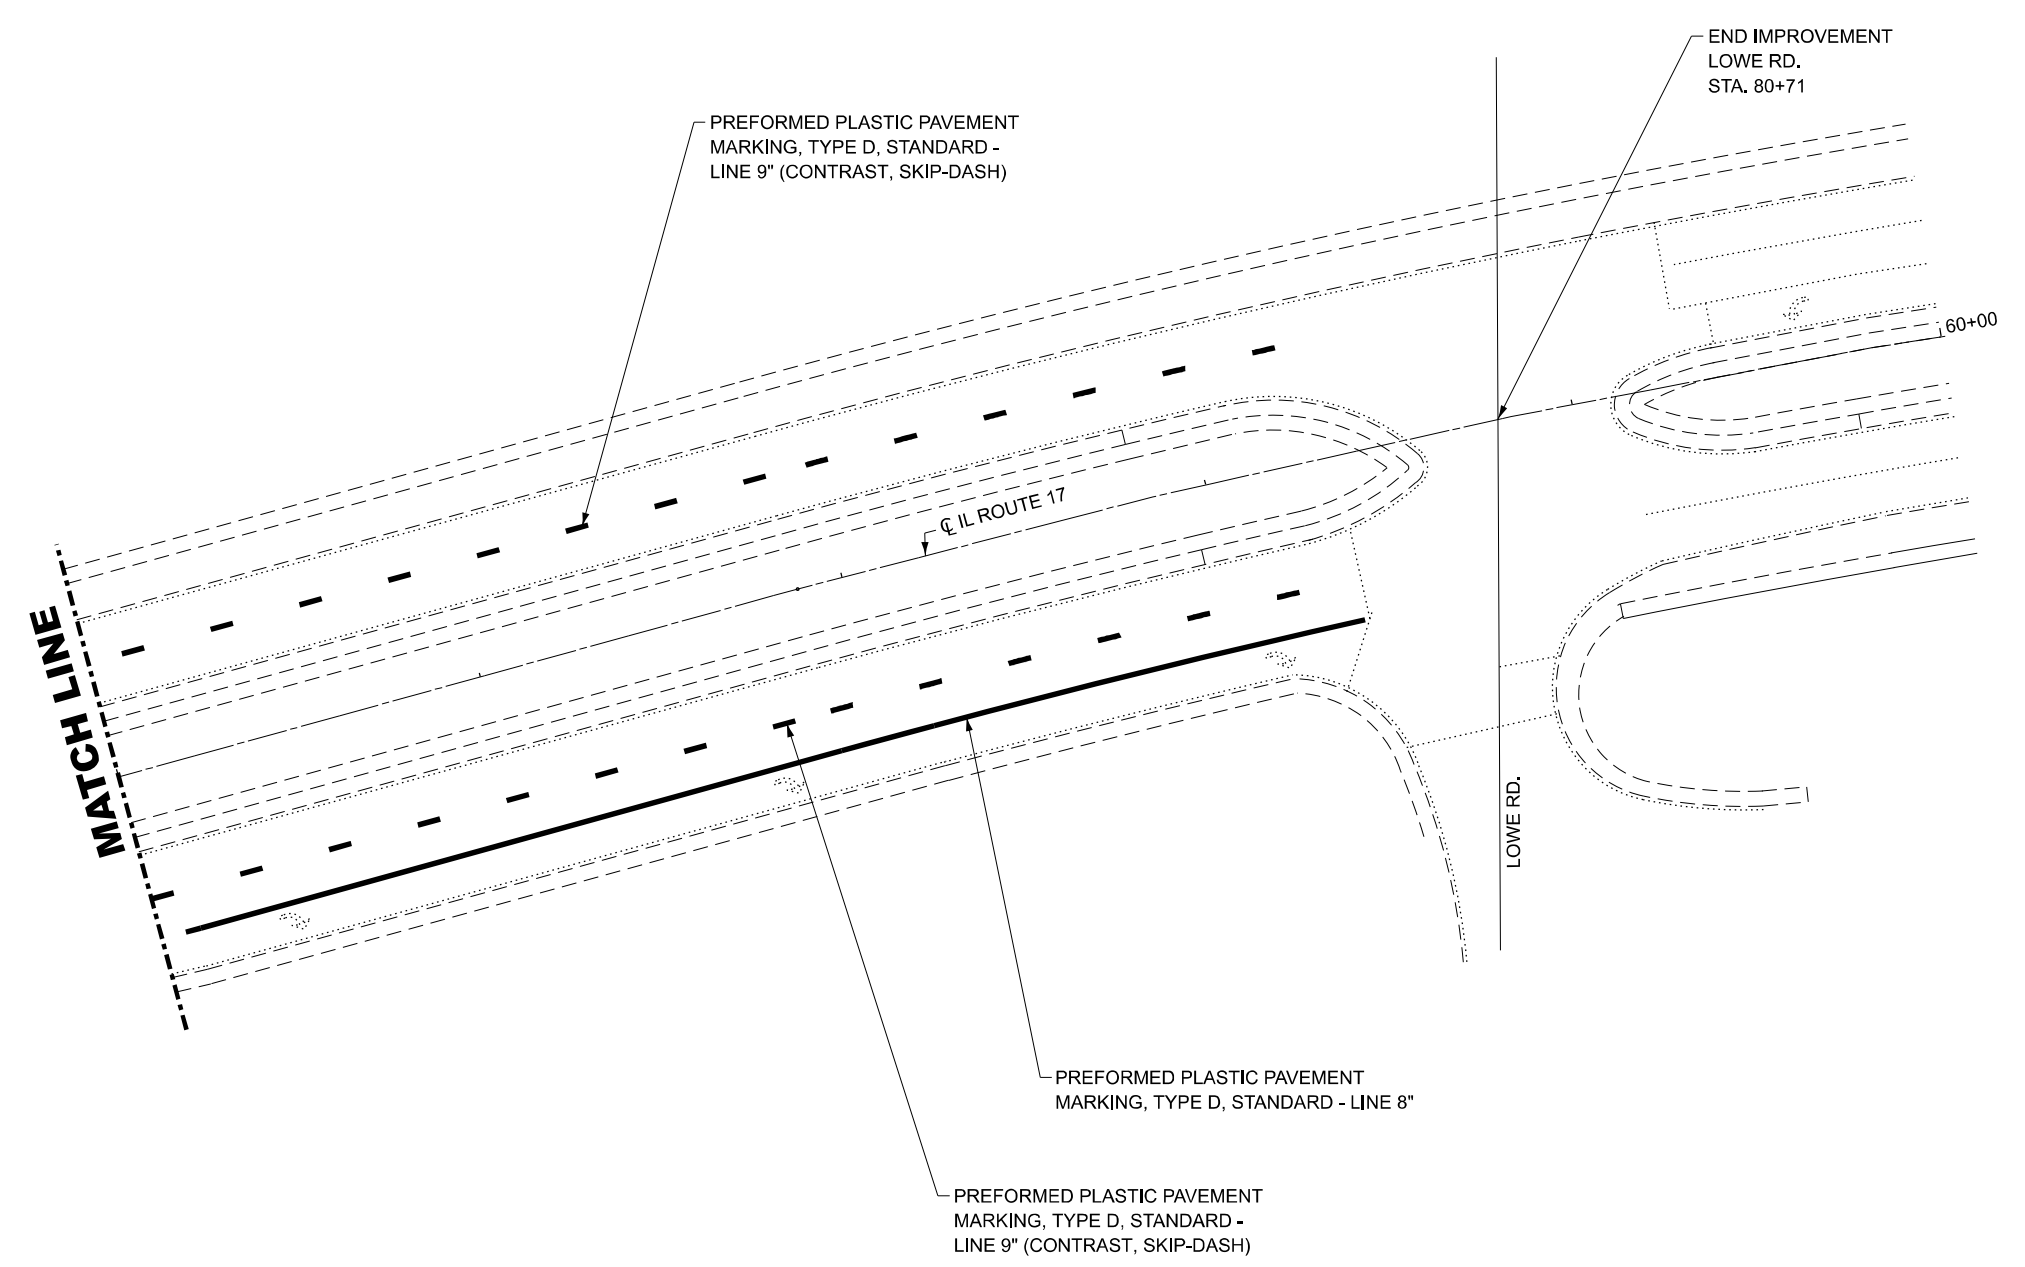


MODEL: Default

USER NAME = ronald.woodshank	DESIGNED - RW	REVISED -
DRAWN - RW	CHECKED - YP	REVISED -
PLOT SCALE = \$SCALE\$	DATE - 1/27/2024	REVISED -
PLOT DATE = 2/3/2024		


**STATE OF ILLINOIS
DEPARTMENT OF TRANSPORTATION**

PAVEMENT MARKINGS IL ROUTE 17 (KANKAKEE)			
SCALE:	SHEET 9 OF 9 SHEETS	STA.	TO STA.

F.A. RTE.	SECTION	COUNTY	TOTAL SHEETS	SHEET NO.
VAR	VARIOUS	VARIOUS	25	24
			CONTRACT NO. 66P41	
ILLINOIS FED. AID PROJECT				

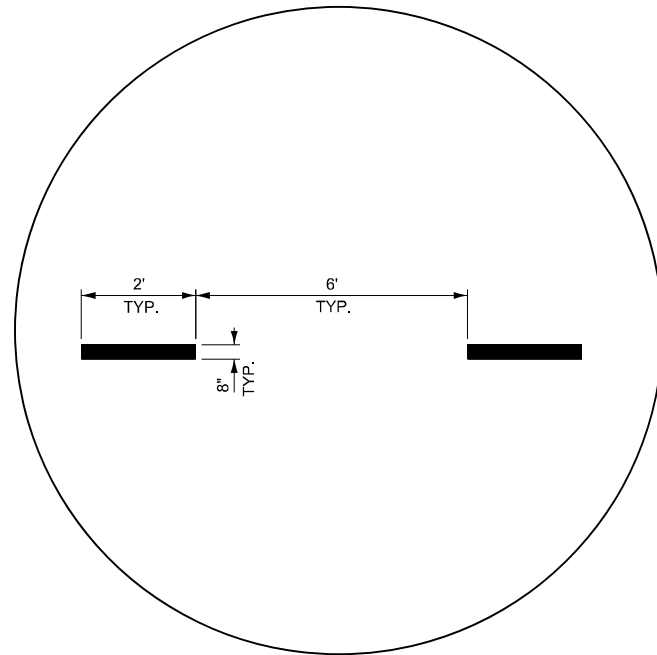

**PREFORMED PLASTIC PAVEMENT MARKING
TYPE "D", STANDARD - LINE 8" (SKIP-DASH)**

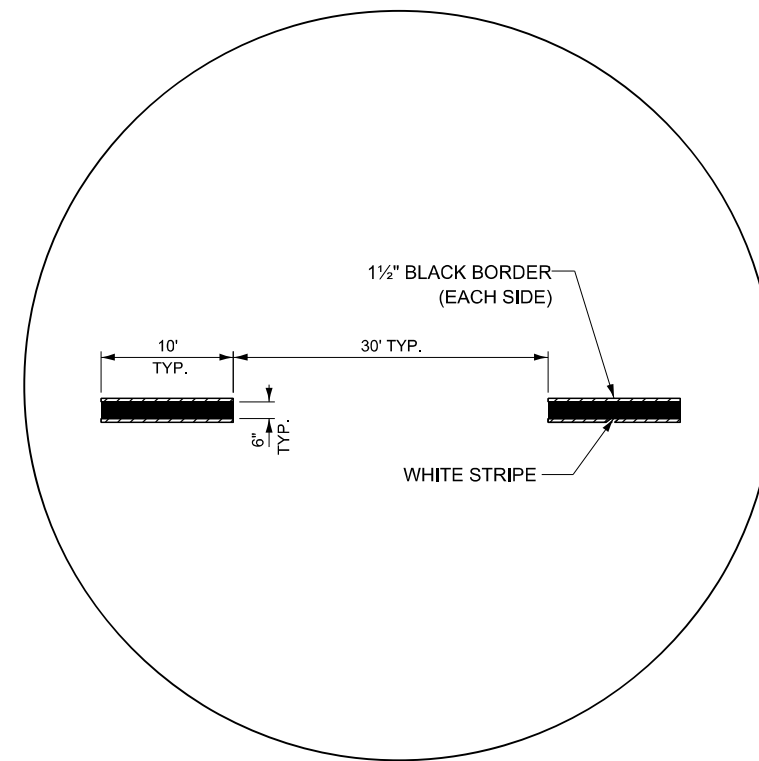

**PREFORMED PLASTIC PAVEMENT MARKING
TYPE "D", STANDARD - LINE 9" (CONTRAST, SKIP-DASH)**

MODEL: Default
FILE NAME: c:\pwwork\woodshank\10202062\PAVEMENT MARKING.dgn

USER NAME = ronald.woodshank	DESIGNED - RW	REVISED -
DRAWN - RW	CHECKED - YP	REVISED -
PLOT SCALE = \$SCALE\$	DATE - 1/27/2024	REVISED -
PLOT DATE = 2/3/2024		

**STATE OF ILLINOIS
DEPARTMENT OF TRANSPORTATION**

PAVEMENT MARKINGS DETAILS

SCALE: SHEET 1 OF 1 SHEETS STA. TO STA.

F.A. RTE.	SECTION	COUNTY	TOTAL SHEETS	SHEET NO.
VAR	VARIOUS	VARIOUS	25	25
			CONTRACT NO. 66P41	
		ILLINOIS	FED. AID PROJECT	