
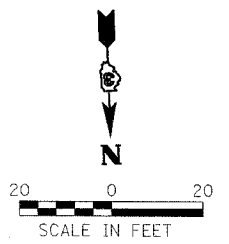


| F.A. RTE. | SECTION | COUNTY | TOTAL SHEET NO. |
|------------|---------|--------|-----------------|
| PARK ROADS | LaSALLE | 38 | 14 |

STA. TO STA. TO STA.

FED. ROAD DIST. NO. ILLINOIS FED. AID PROJECT

IDNR PROJECT NO. 02-03-020

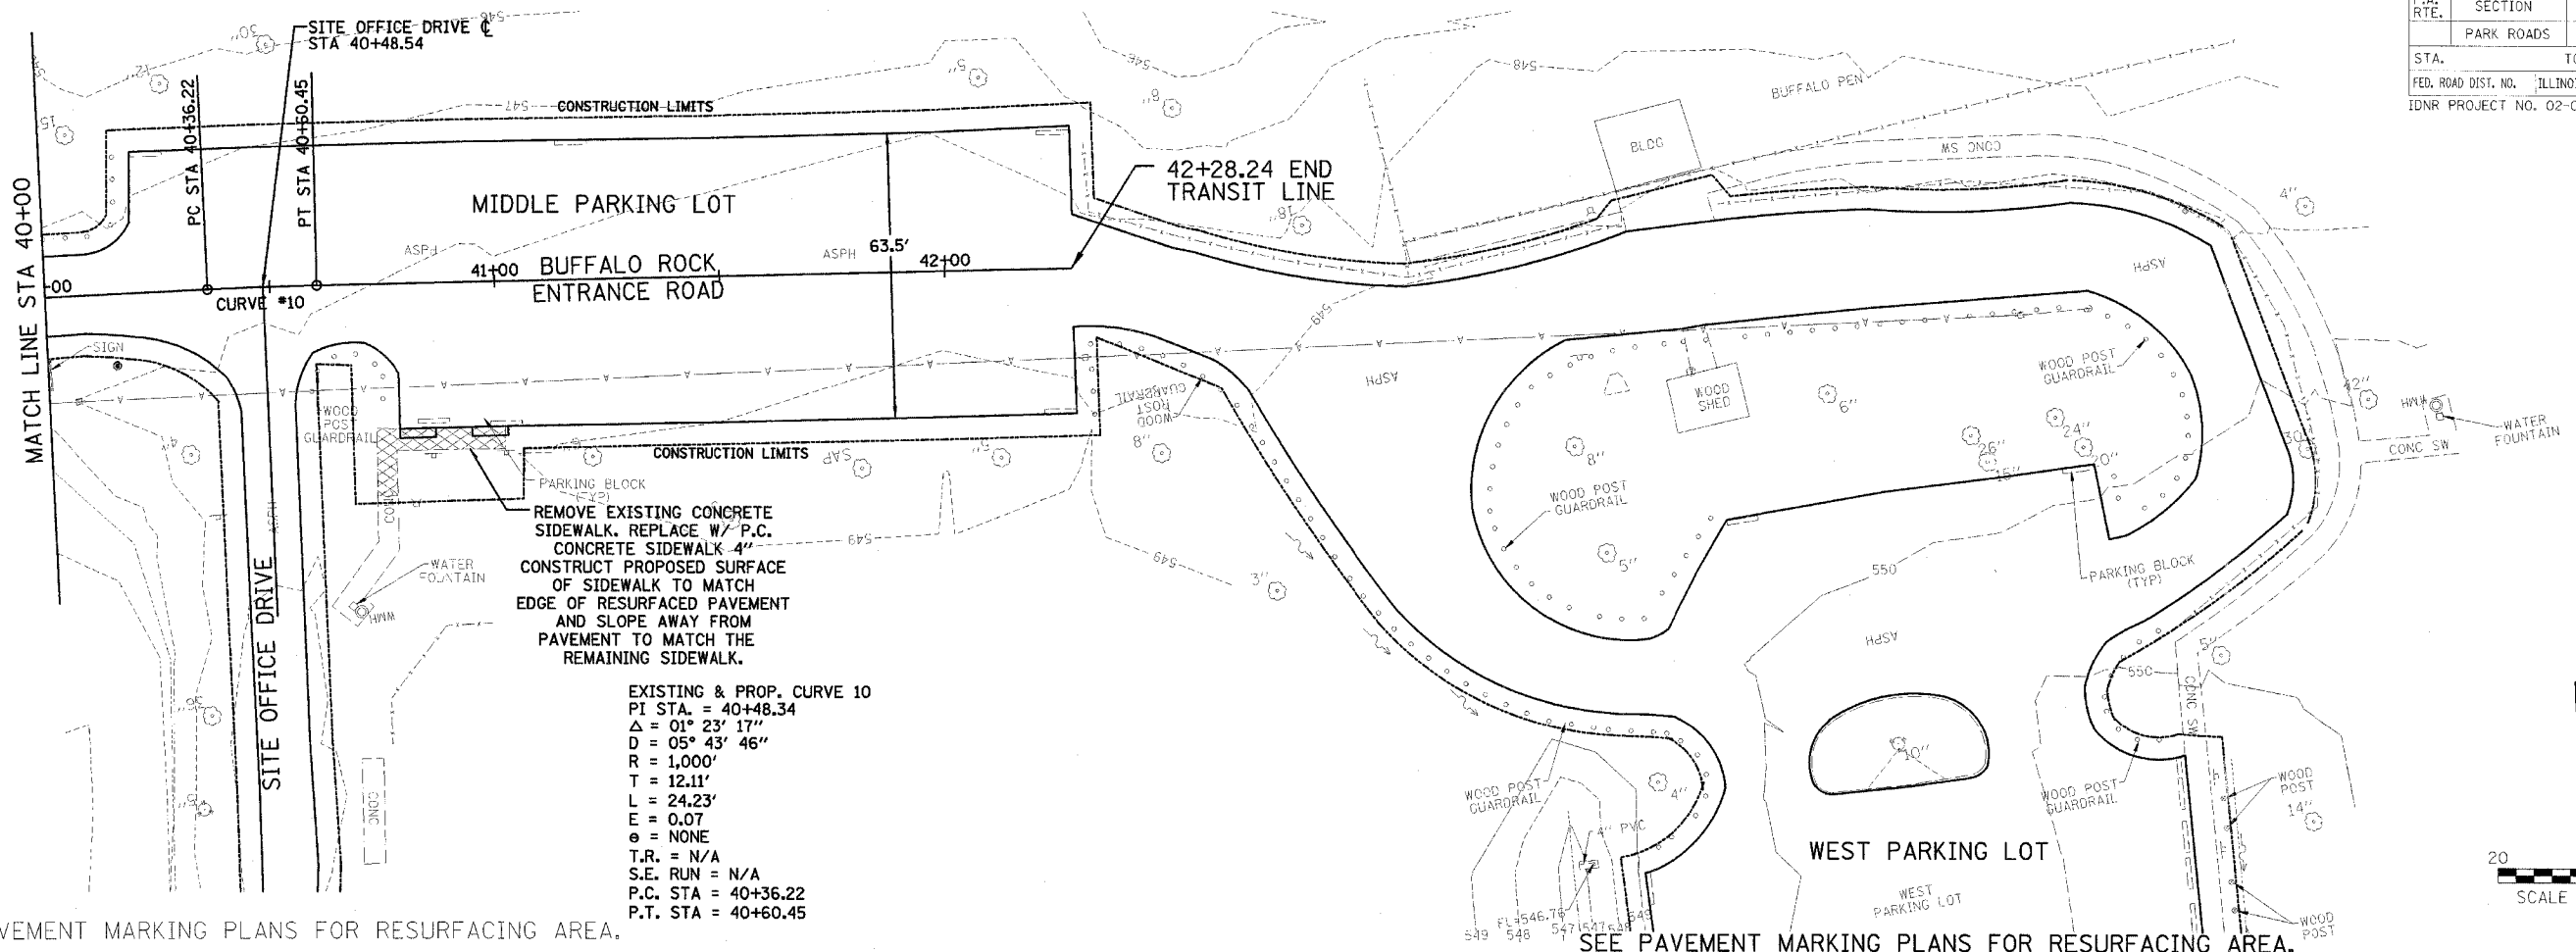

PLAN

DATE

BY

REVISED

GRADES CHECKED

SCALE

DATE

NO.

PROFILE

DATE

BY


REVISED

GRADES CHECKED

SCALE

DATE

NO.

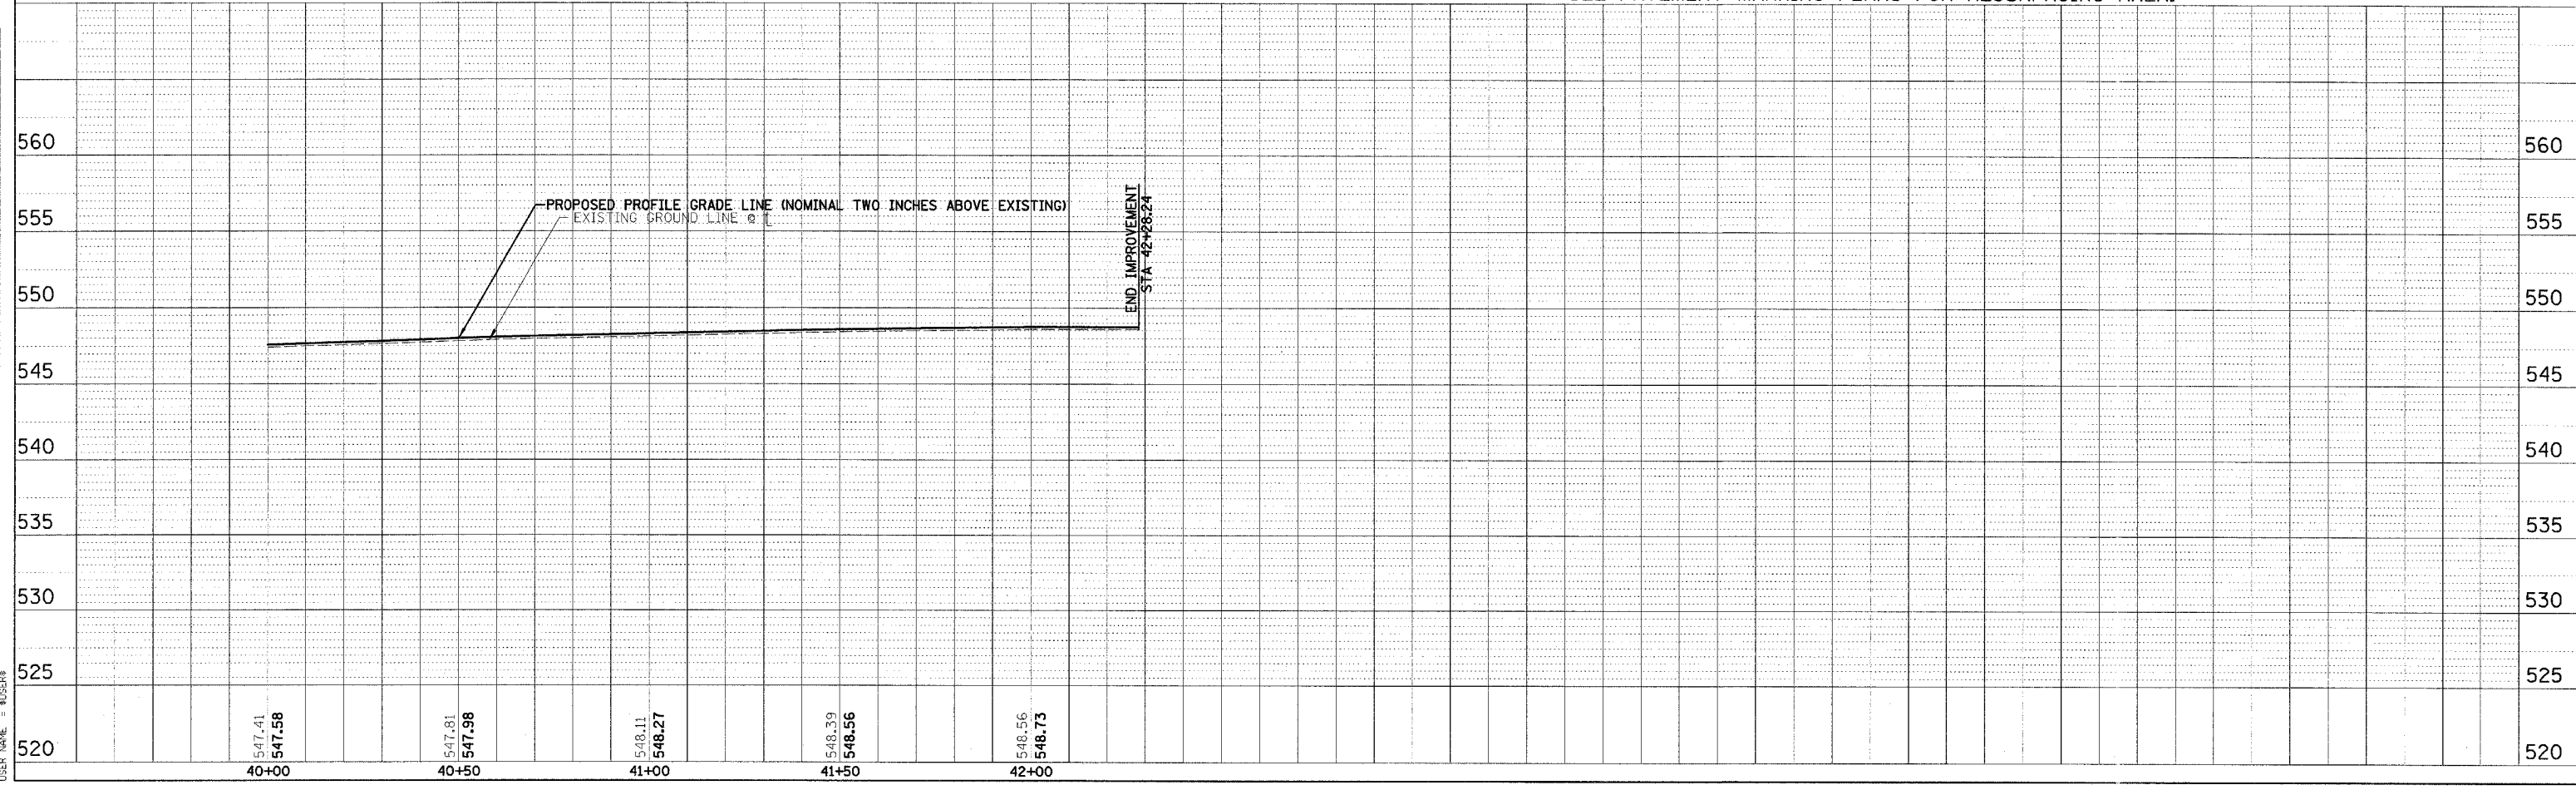

PLOT DATE = 8/24/05

FILE NAME = 041114

USER NAME = RUSSELL