


F.A. RTE.	SECTION	COUNTY	TOTAL SHEETS	SHEET NO.
		JO DAVIESS	39	10
STA.		TO STA.		
FED. ROAD DIST. NO.		ILLINOIS FED. AID PROJECT		

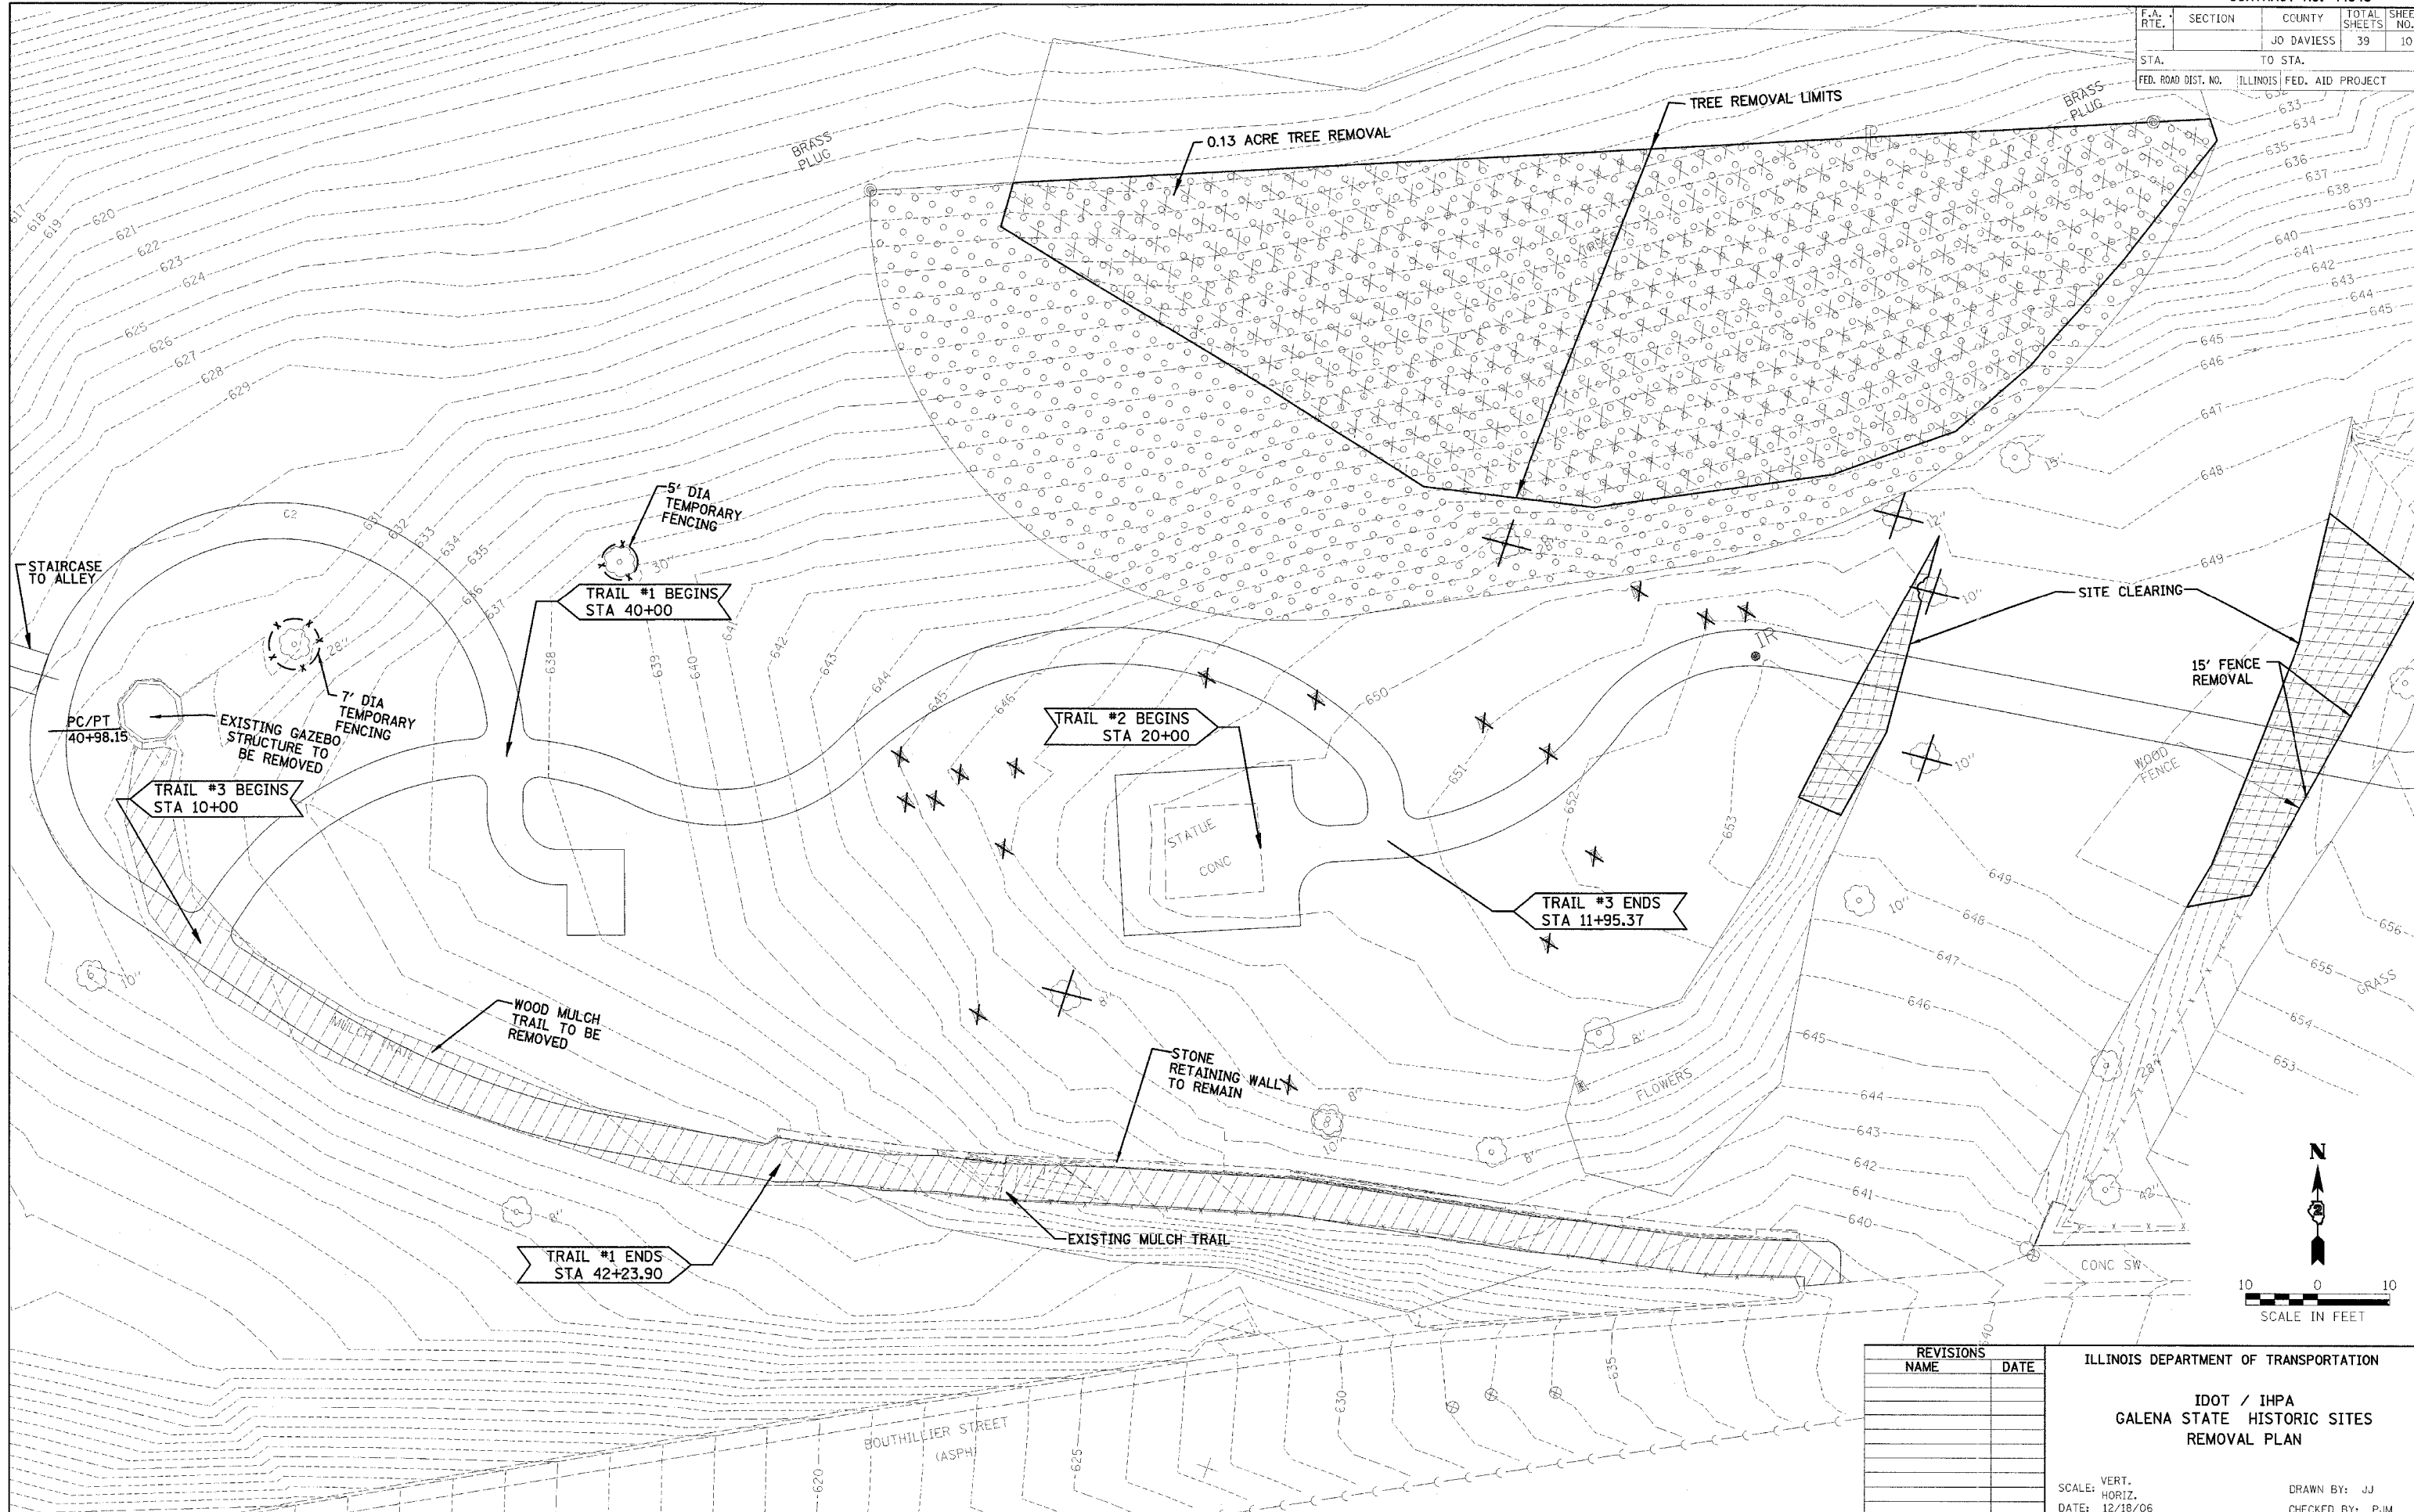

REVISIONS	NAME	DATE

ILLINOIS DEPARTMENT OF TRANSPORTATION
 IDOT / IHPA
 GALENA STATE HISTORIC SITES
 REMOVAL PLAN

SCALE: VERT.
 HORIZ.
 DATE: 12/18/06

DRAWN BY: JJ
 CHECKED BY: PJM