



F.A. RTE.	SECTION	COUNTY	TOTAL SHEETS	SHEET NO.
	PATHWAY	JO DAVIESS	39	13
STA.	TO STA.			
FED. ROAD DIST. NO.	ILLINOIS FED. AID PROJECT			

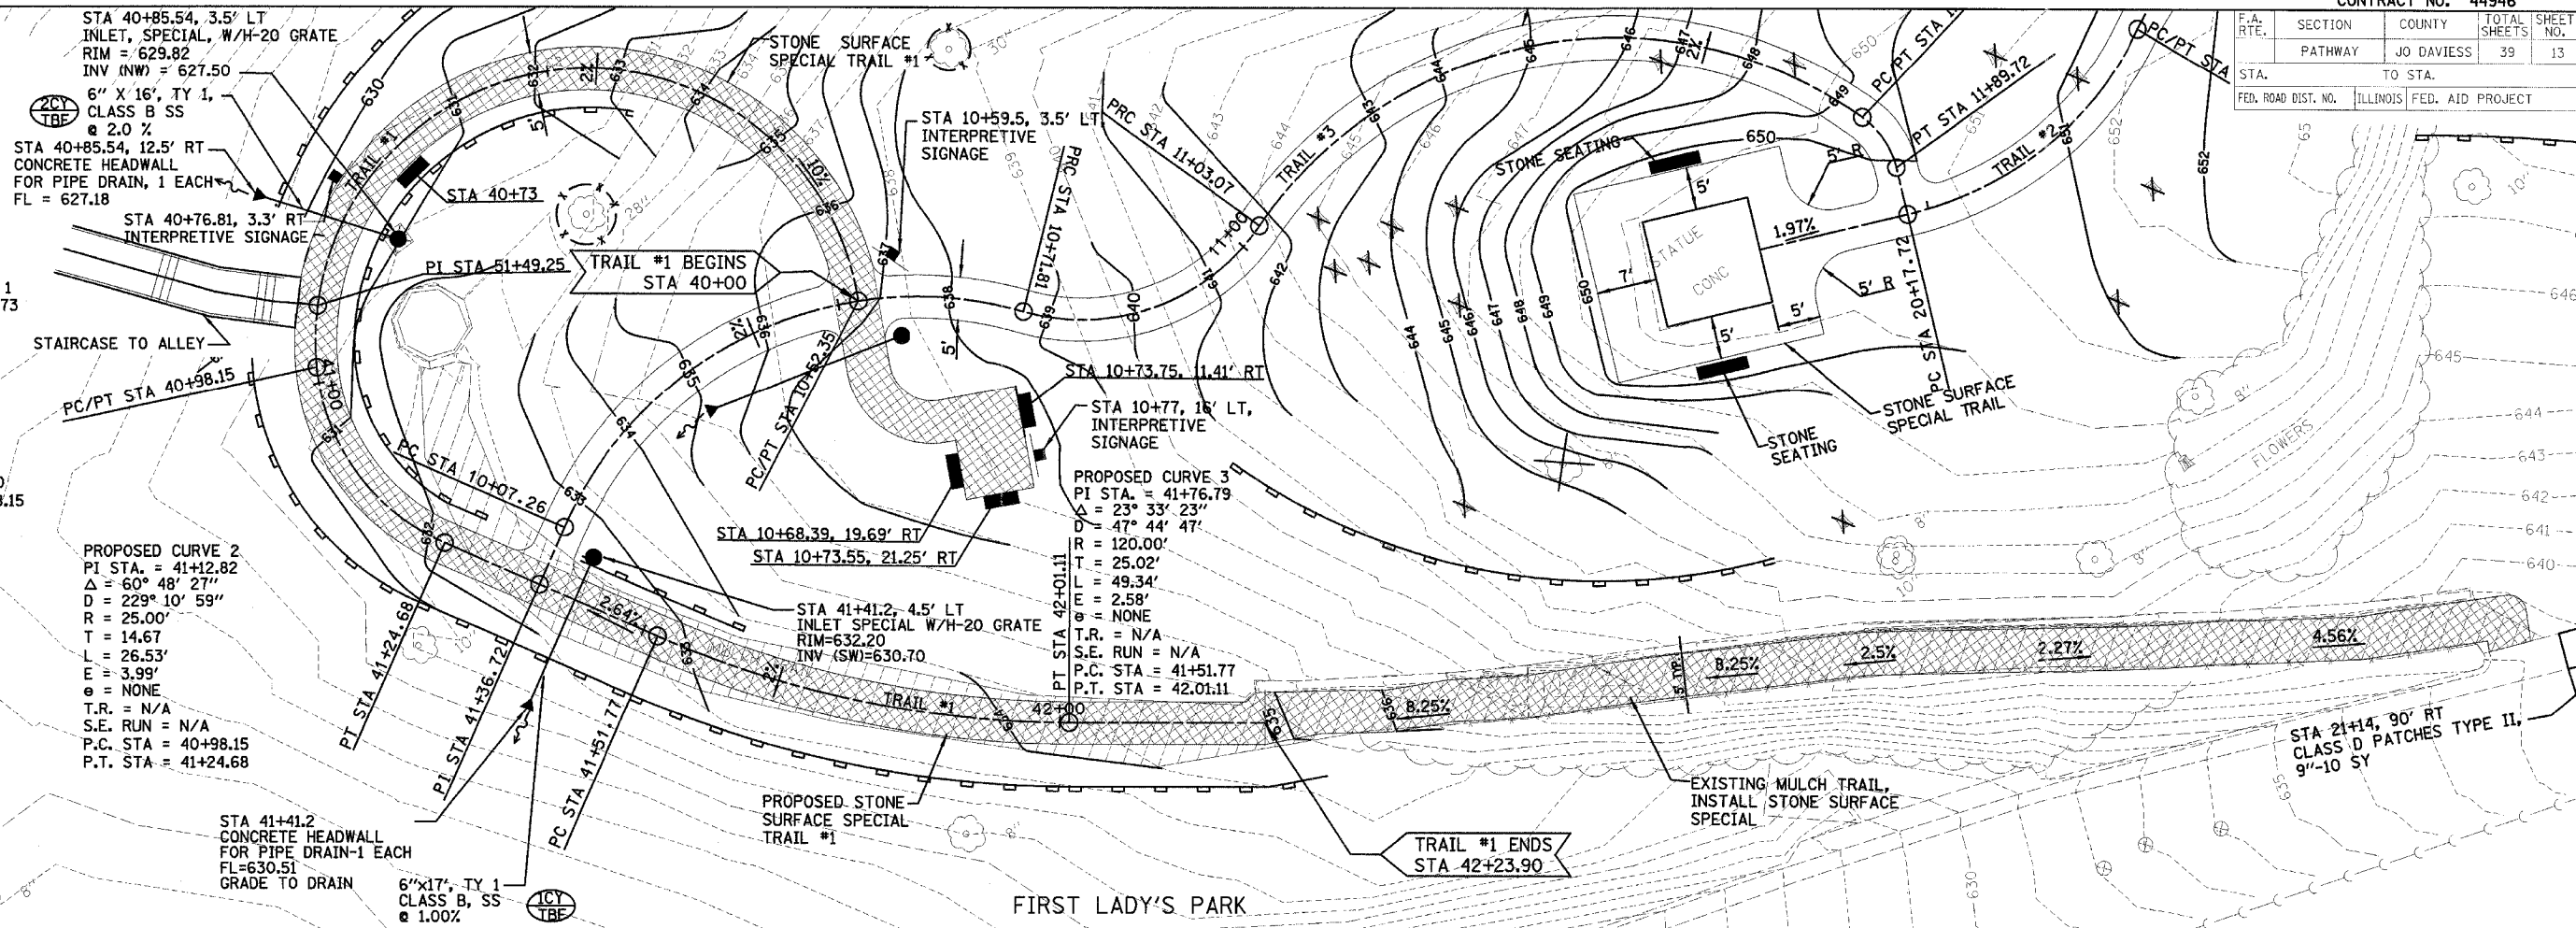

DATE	BY	REVISION
		PLAN
		NOTE BOOK
		ALIGNMENT CHECKED
		STRUCTURE NOTATIONS CHECKED
		ADD. FILE NAME

DATE	BY	REVISION
		PROFILE
		NOTES CHECKED
		STRUCTURE NOTATIONS CHECKED

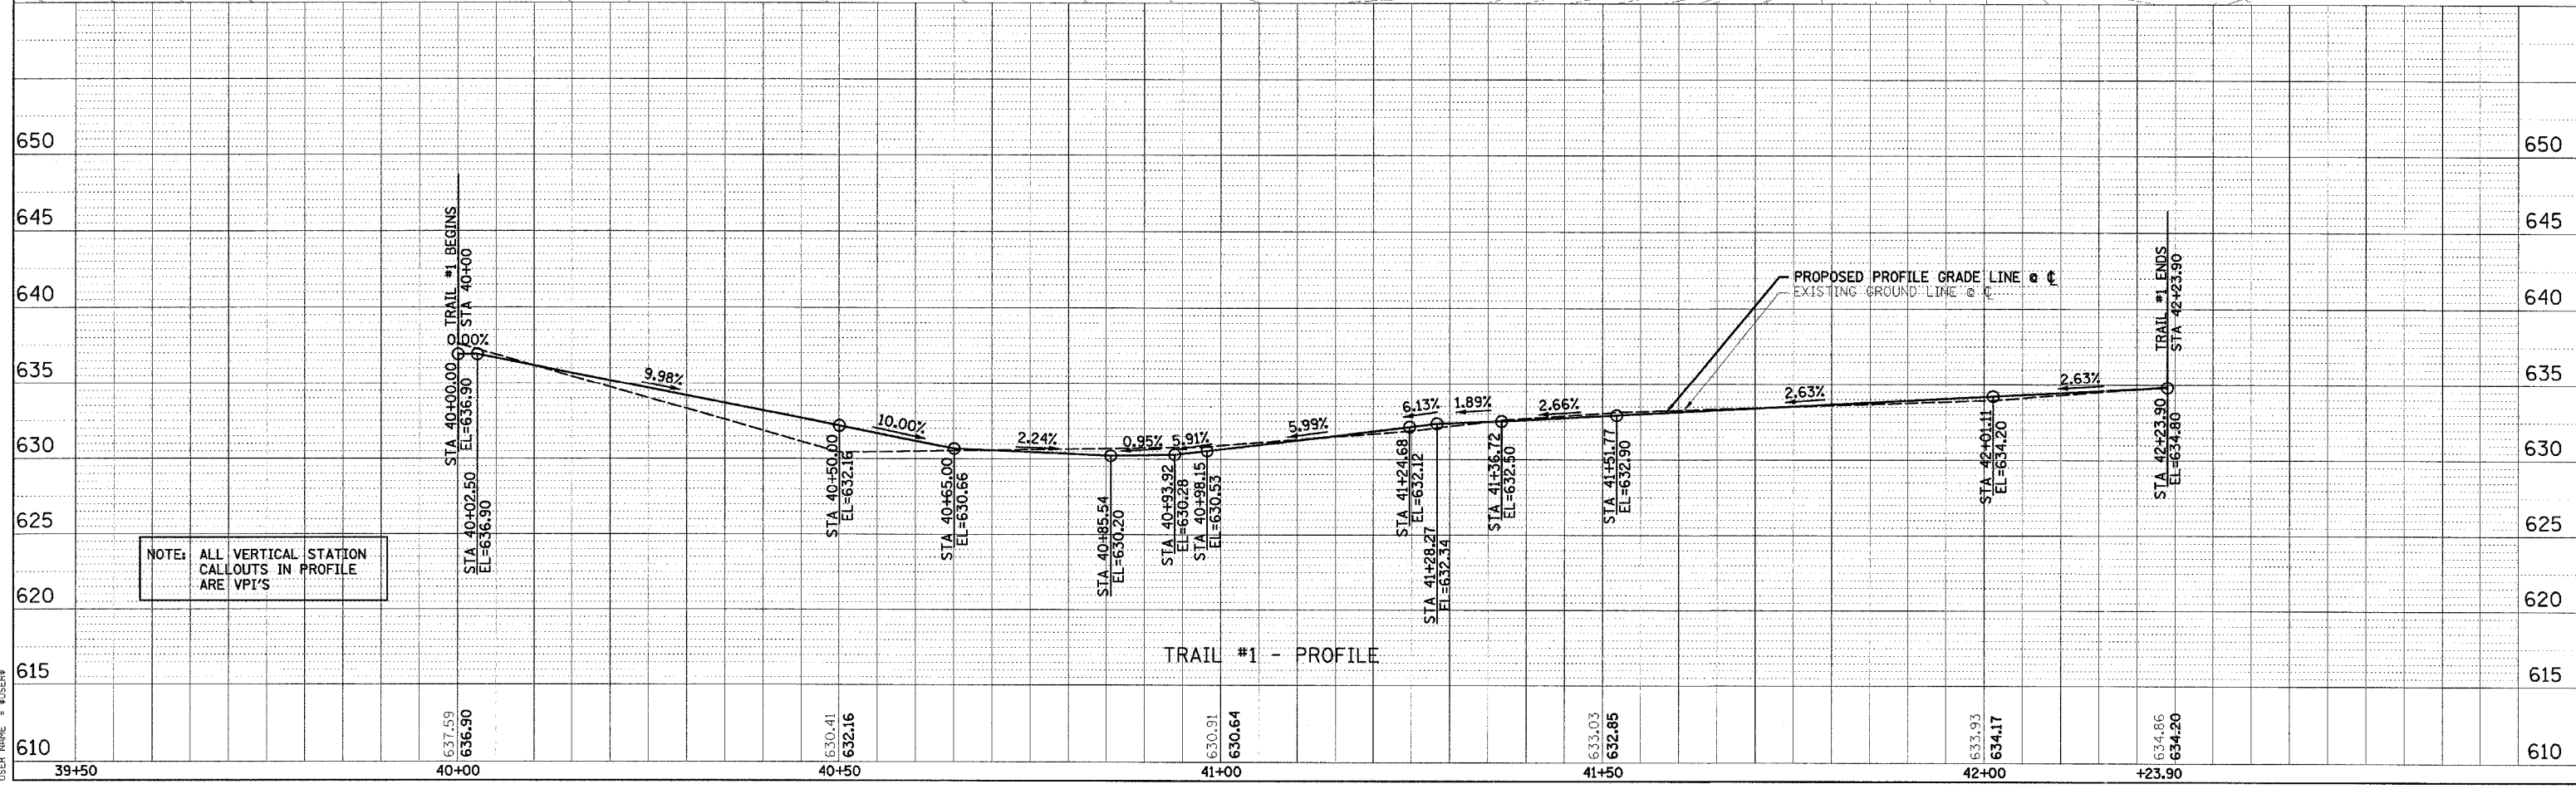

PLOT DATE =	# DATES =
SCALE =	# SCALES =
USER NAME =	# USERS =