


F.A. RTE.	SECTION	COUNTY	TOTAL SHEETS	SHEET NO.
	PARK ROADS	JO DAVIESS	39	18
STA.	TO STA.			
FED. ROAD DIST. NO.	ILLINOIS FED. AID PROJECT			

DATE	BY
DATE	BY
DATE	BY

DATE	BY
DATE	BY
DATE	BY

PLOT DATE = #DATE#
 FILE NAME = #FILE#
 PLOT SCALE = #SCALE#
 USER NAME = #USER#

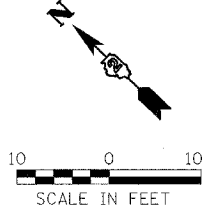

IMPROVEMENT BEGINS
STA 50+00

IMPROVEMENT ENDS
STA 51+49.25

ALLEY

EXISTING RETAINING WALL TO REMAIN

PI STA 51+37.08

TRAIL #1


CONCRETE STEPS (TYPICAL)

PIPE HANDRAIL CONTINUOUS, 142 FOOT BOTH SIDES

SIDEWALK (TYPICAL)

FIRST LADY'S PARK
(STEPS FROM PARK TO ALLEY)

NOTE:
44 PROPOSED CONCRETE STEPS IN STAIRCASE

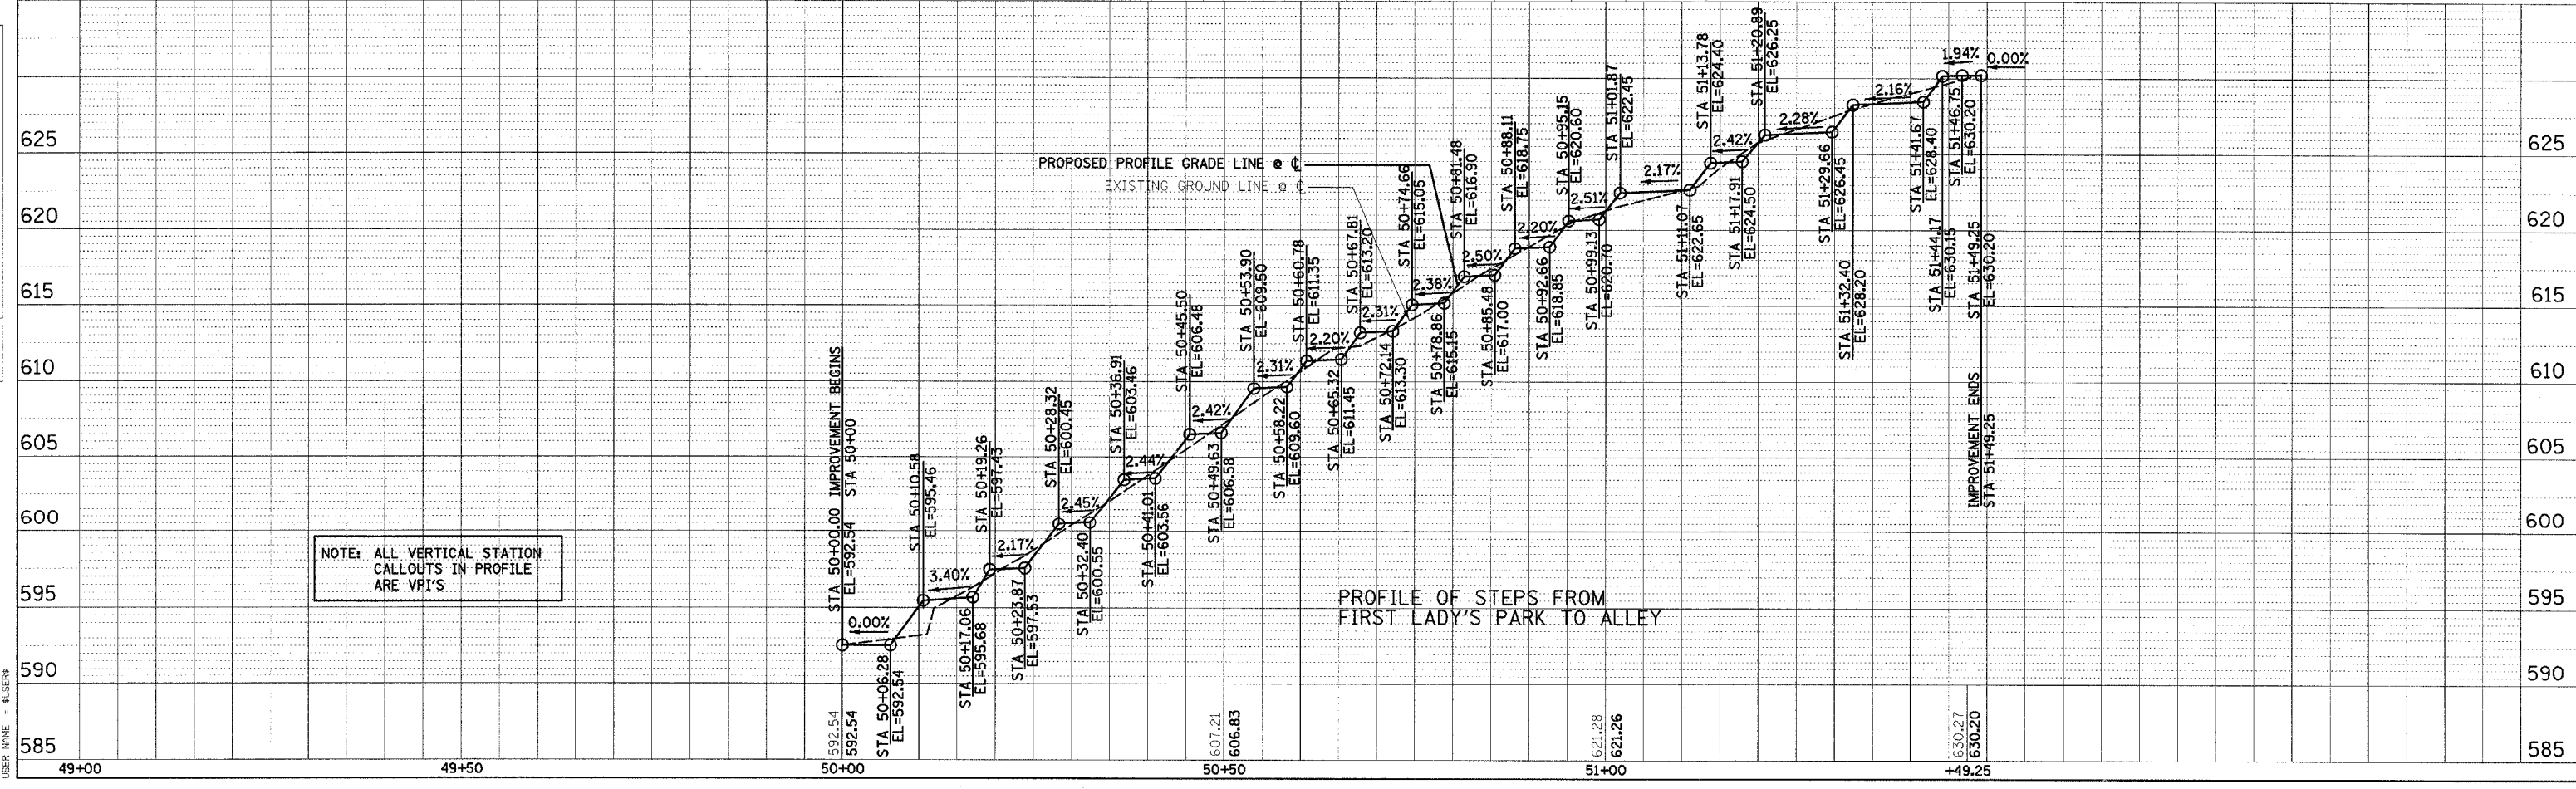

NOTE: ALL VERTICAL STATION CALLOUTS IN PROFILE ARE VPI'S

PROFILE OF STEPS FROM
FIRST LADY'S PARK TO ALLEY