


F.A. RTE.	SECTION	COUNTY	TOTAL SHEETS	SHEET NO.
	JO DAVIESS		39	31
STA.	TO STA.			
FED. ROAD DIST. NO.	ILLINOIS	FED. AID PROJECT		



FINAL SURVEY	DATE
BY	
REVISIONS	
NO. 1	DATE
BY	

ORIGINAL SURVEY	DATE
BY	
REVISIONS	
NO. 1	DATE
BY	

PLOT DATE = 8/04/14  
 FILE NAME = 8141L14  
 PLOT SCALE = 8/3000  
 USER NAME = BUBENW

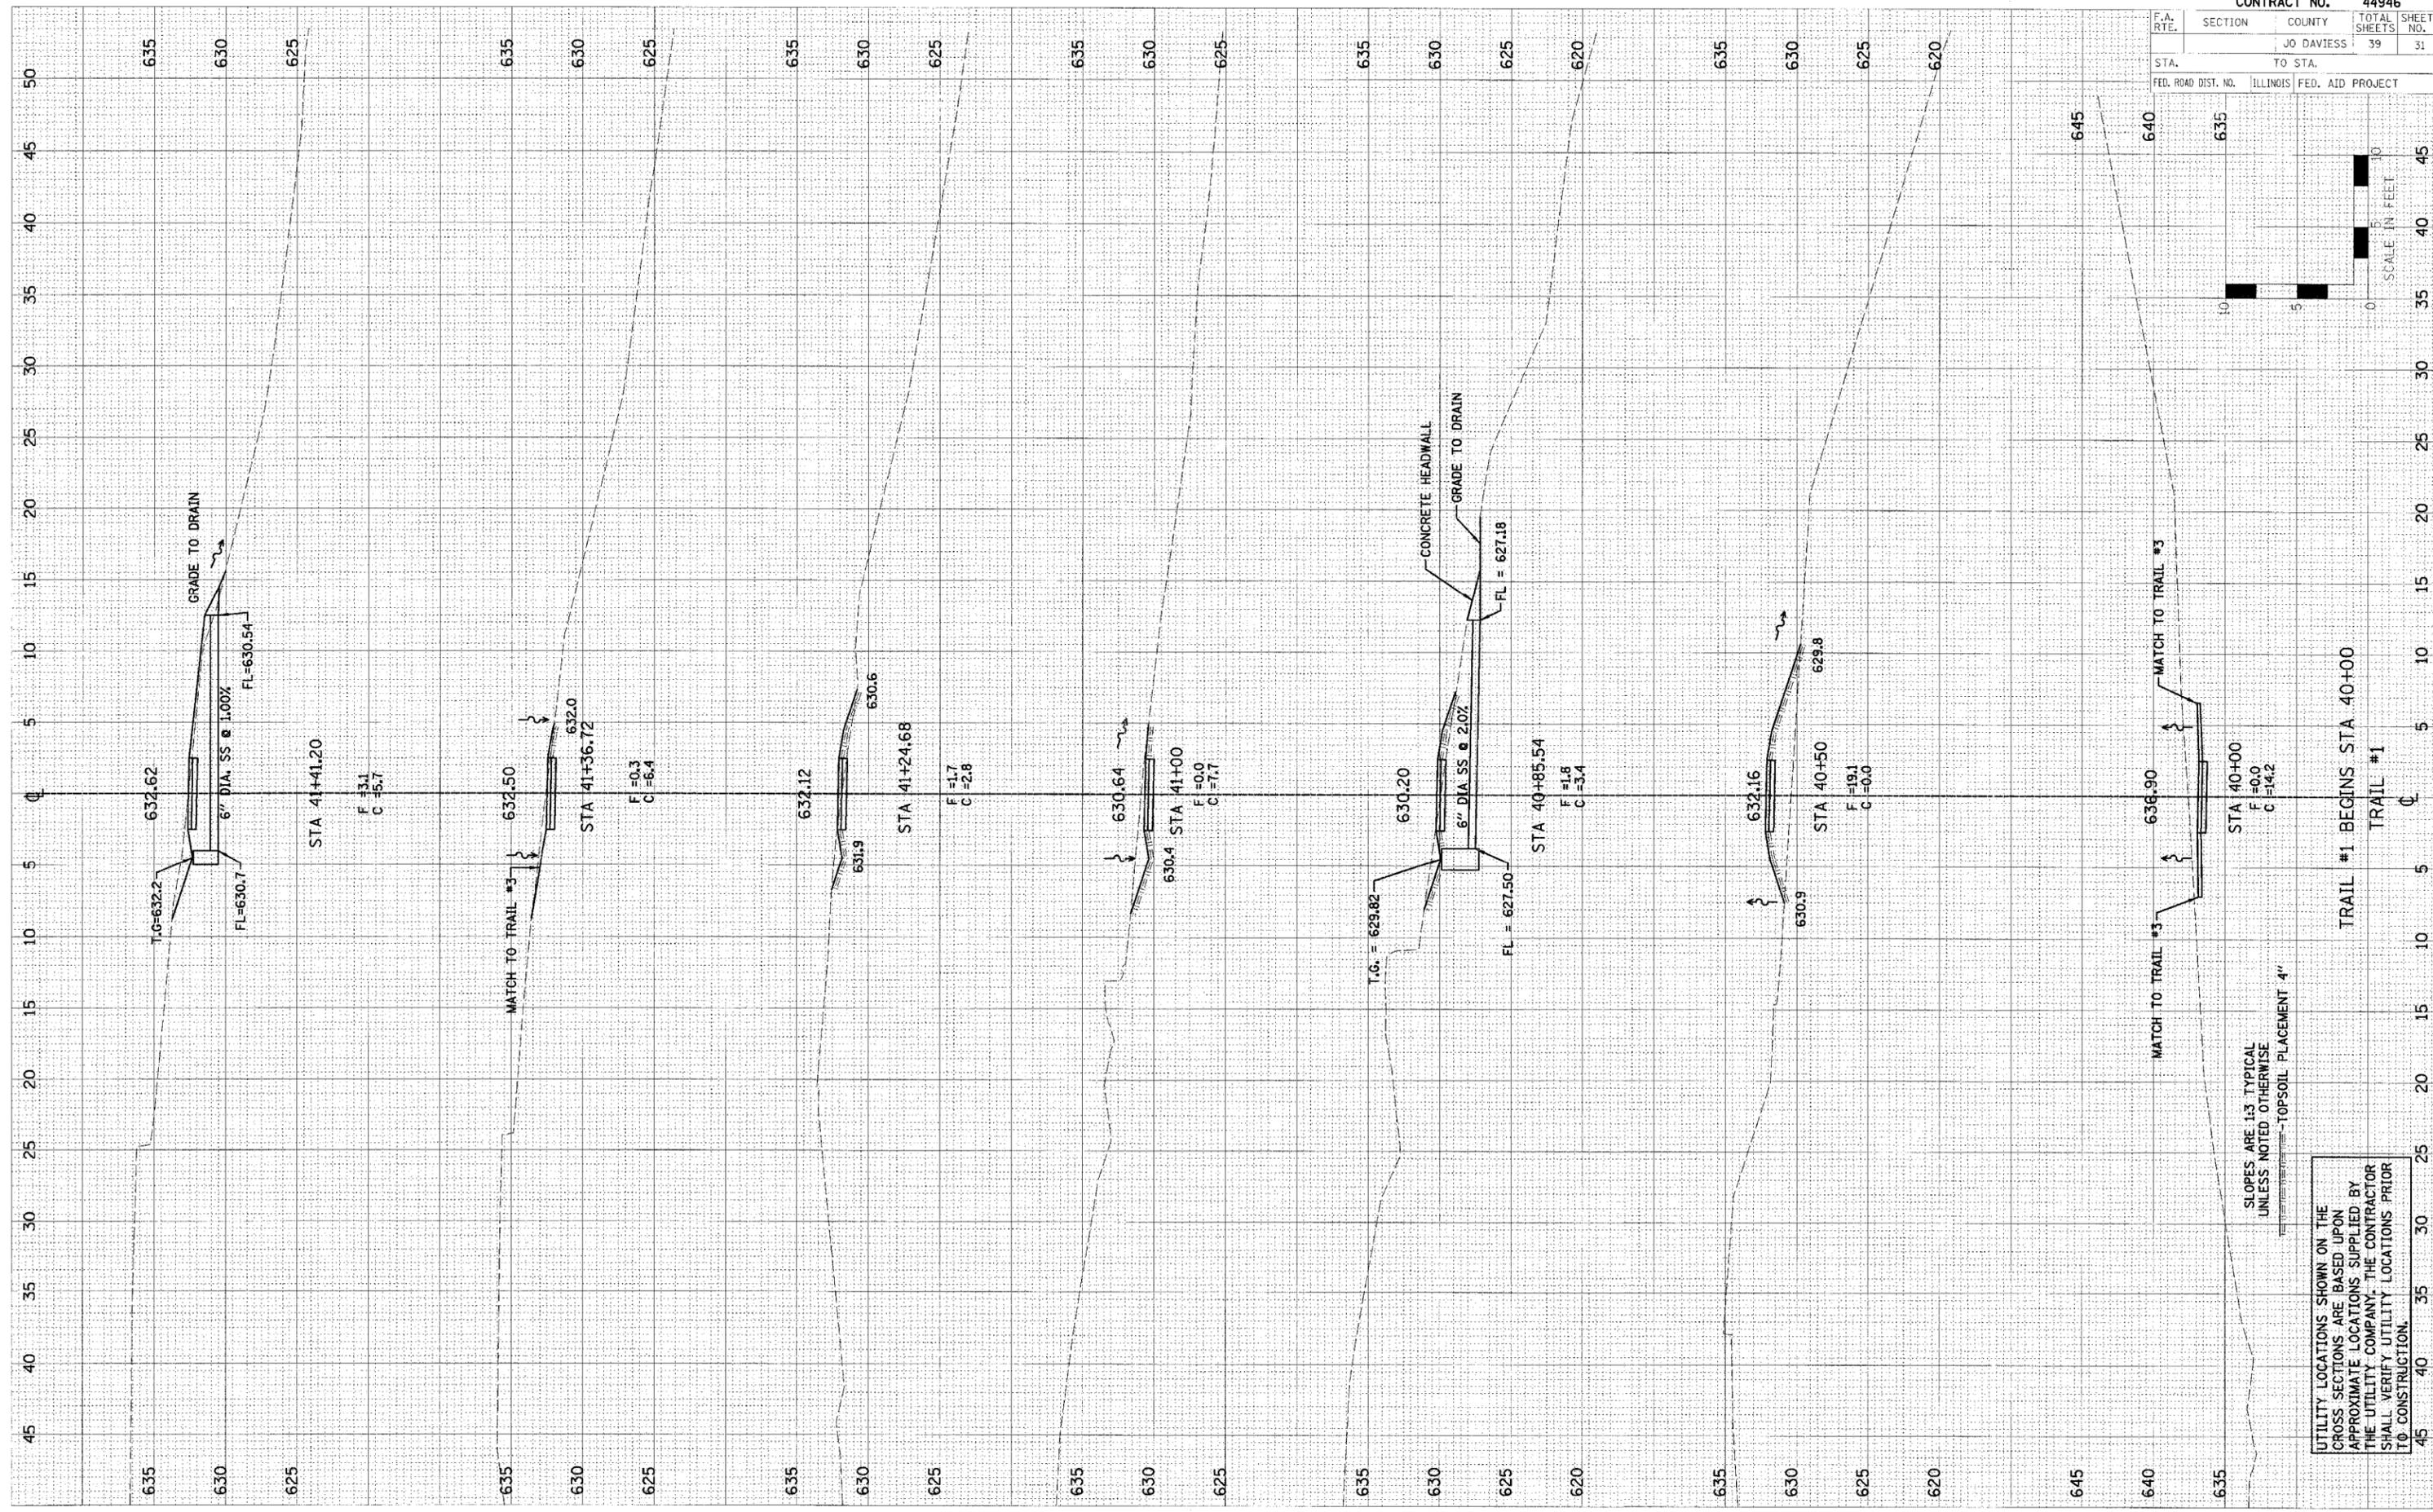

SLOPES ARE 1:3 TYPICAL  
 UNLESS NOTED OTHERWISE  
 TOPSOIL PLACEMENT 4"

UTILITY LOCATIONS SHOWN ON THE  
 CROSS SECTIONS ARE BASED UPON  
 APPROXIMATE LOCATIONS SUPPLIED BY  
 THE UTILITY COMPANY. THE CONTRACTOR  
 SHALL VERIFY UTILITY LOCATIONS PRIOR  
 TO CONSTRUCTION.

TRAIL #1 BEGINS STA 40+00  
 TRAIL #1