

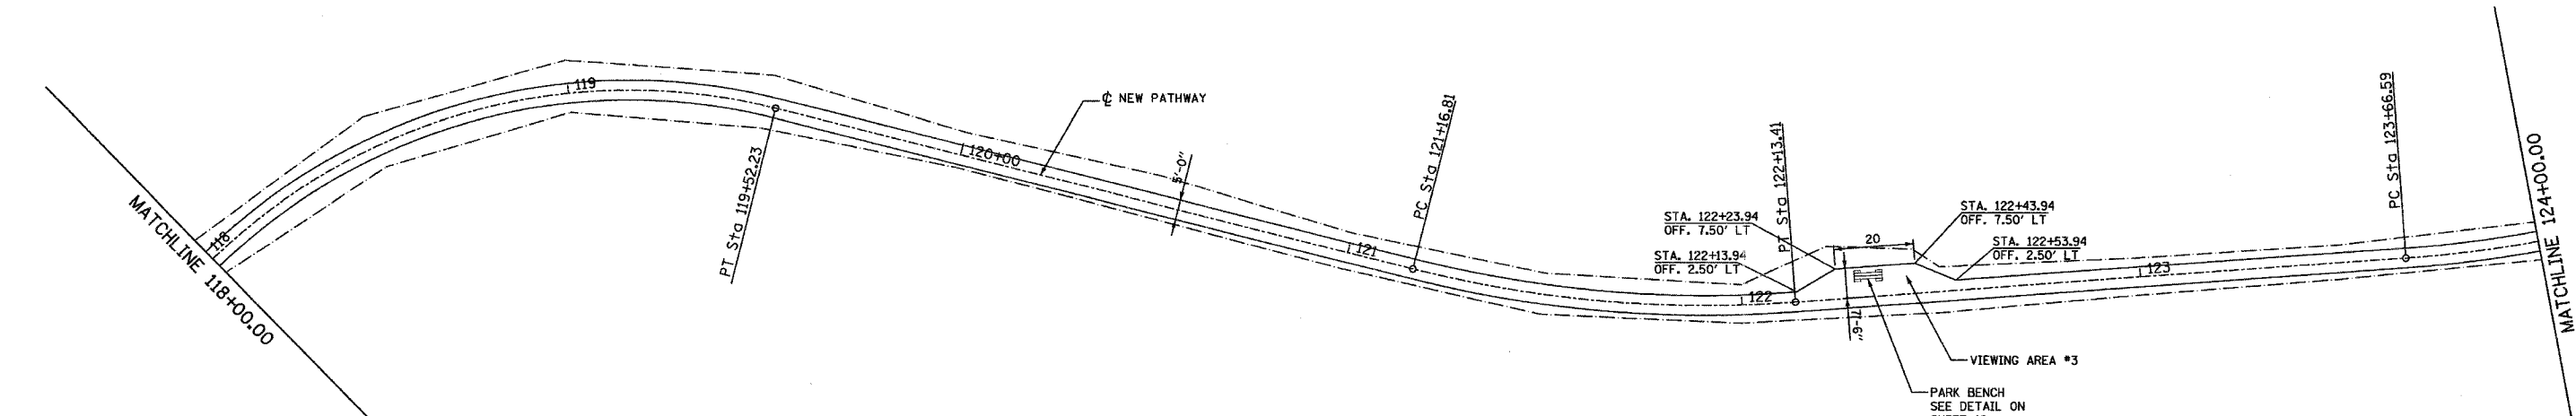


DATE: \_\_\_\_\_ BY: \_\_\_\_\_  
 PLAN: \_\_\_\_\_  
 NO. \_\_\_\_\_

DATE: \_\_\_\_\_ BY: \_\_\_\_\_  
 PROFILE: \_\_\_\_\_  
 NO. \_\_\_\_\_

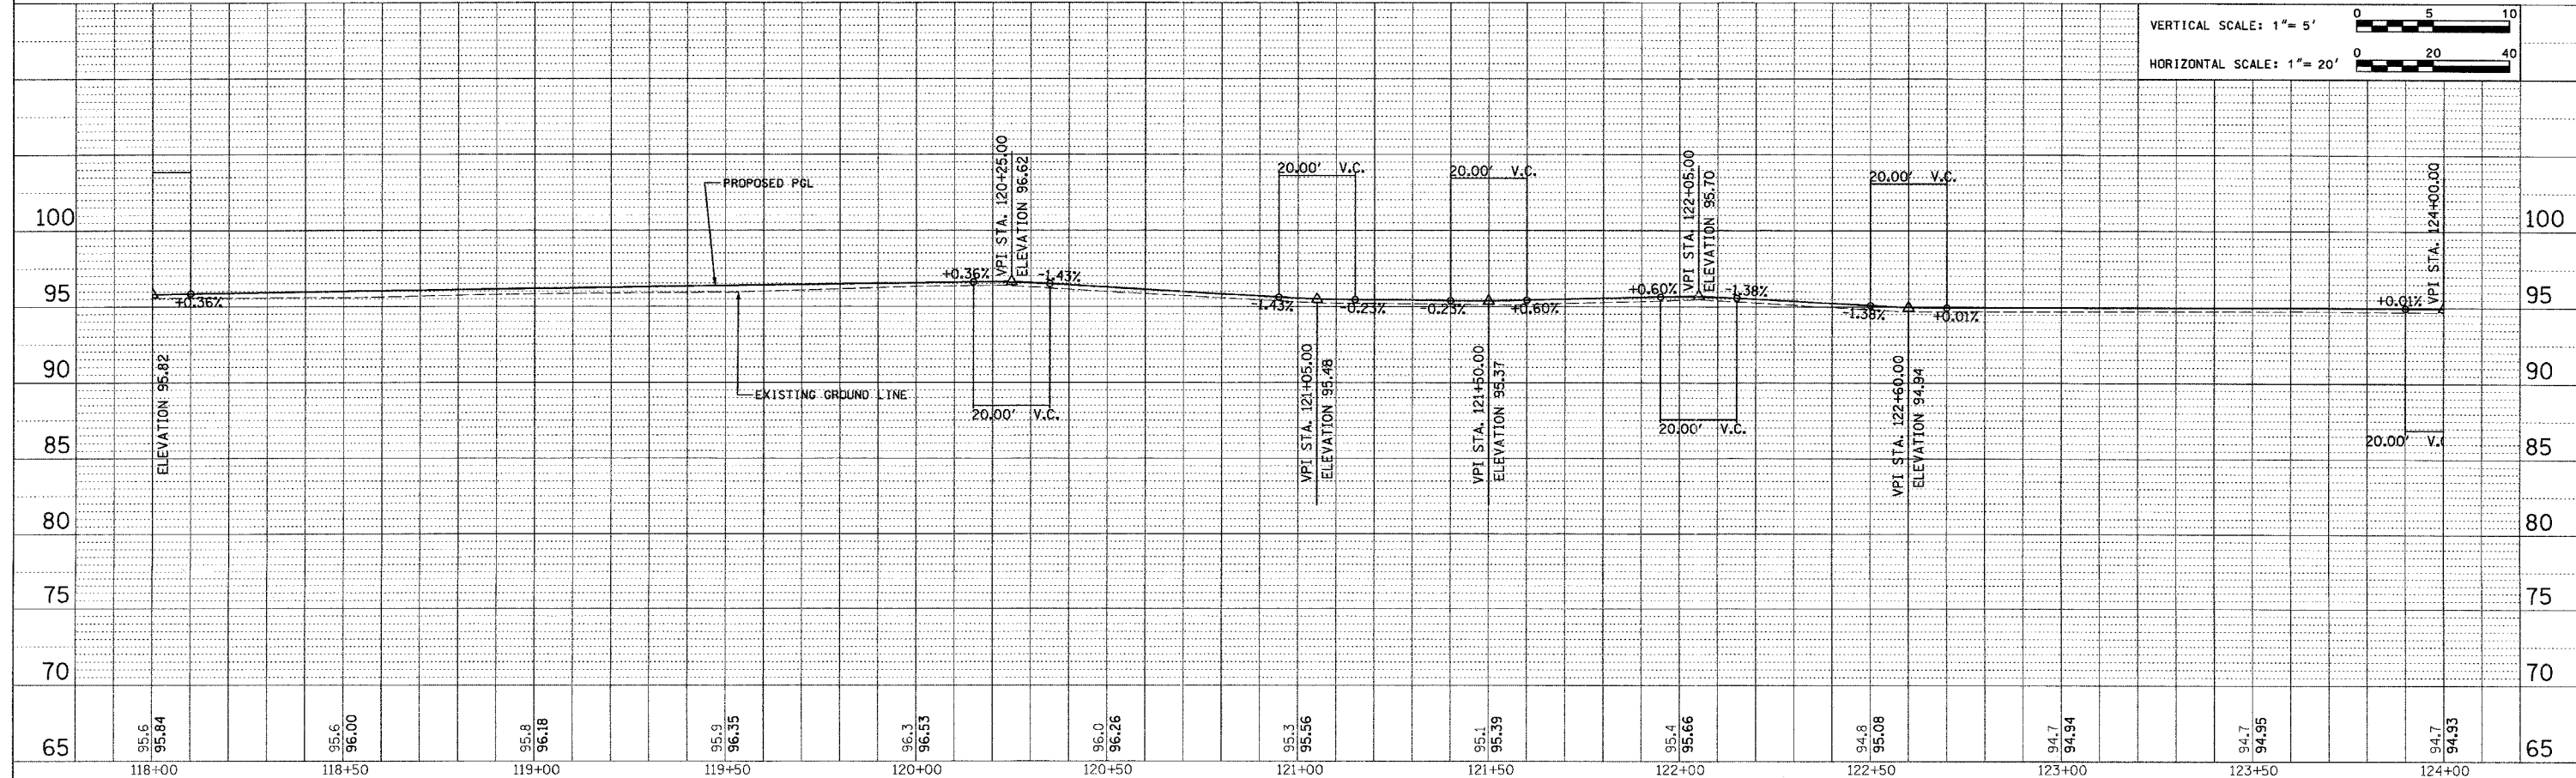

P.I. Station	121+65.53	P.I. Station	124+14.32
Delta	18° 26' 57" (LT)	Delta	18° 04' 48" (LT)
Radius	300'	Radius	300'
Tangent	48.72'	Tangent	47.73'
Length	96.60'	Length	94.67'
External	3.93'	External	3.77'
Long Chord	96.18'	Long Chord	94.27'
P.C. Station	121+16.81	P.C. Station	123+66.59
P.T. Station	122+13.41	P.T. Station	124+61.26
Back	= N 80° 26' 39" E	Back	= N 61° 59' 42" E
Ahead	= N 61° 59' 42" E	Ahead	= N 43° 54' 54" E

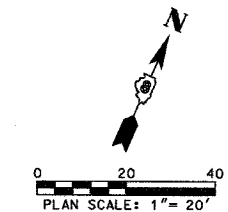

VERTICAL SCALE: 1" = 5'  
 HORIZONTAL SCALE: 1" = 20'