
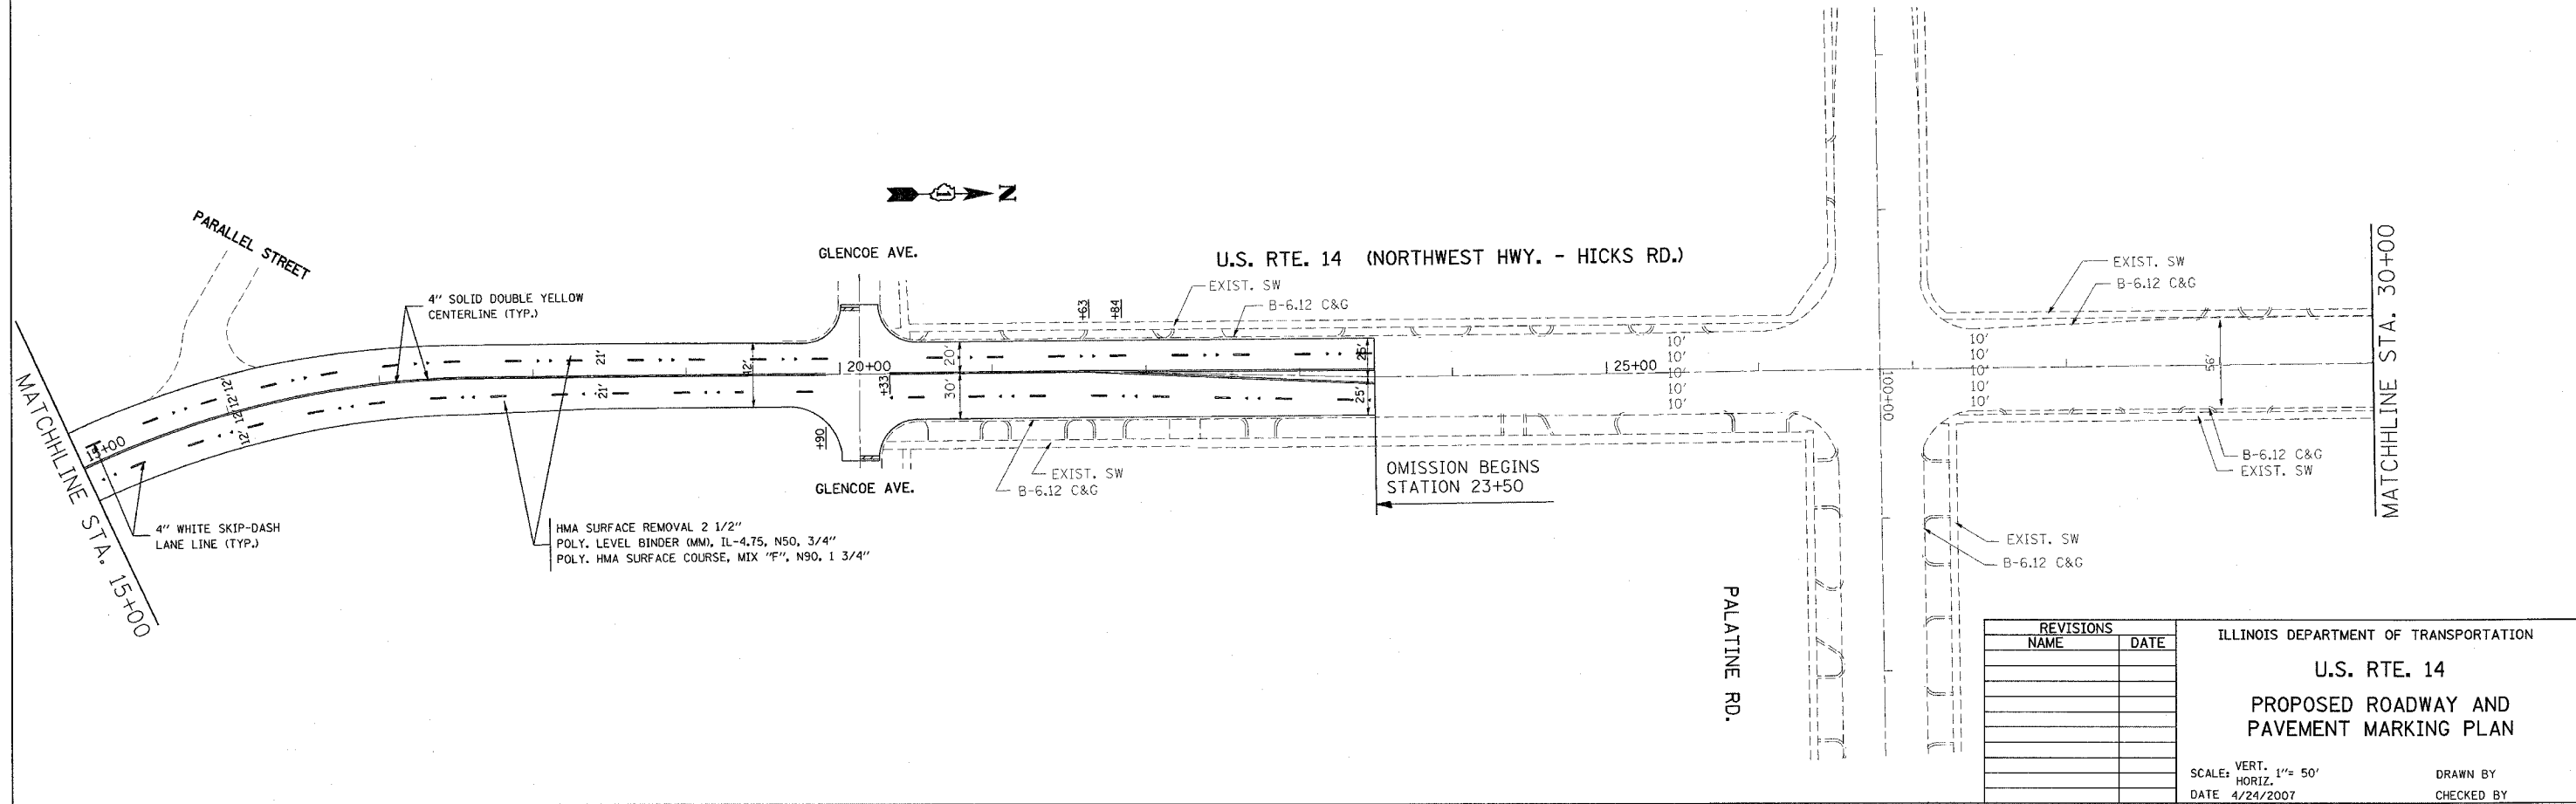


F.A.U. RTE.	SECTION	COUNTY	TOTAL SHEETS	SHEET NO.
*	531 RS-1	COOK	COOK	9
STA.	8+74	TO STA.	30+00	
FED. ROAD DIST. NO. 1		ILLINOIS	HIGHWAY PROJECT	

* FAU 2592 & FAP 305

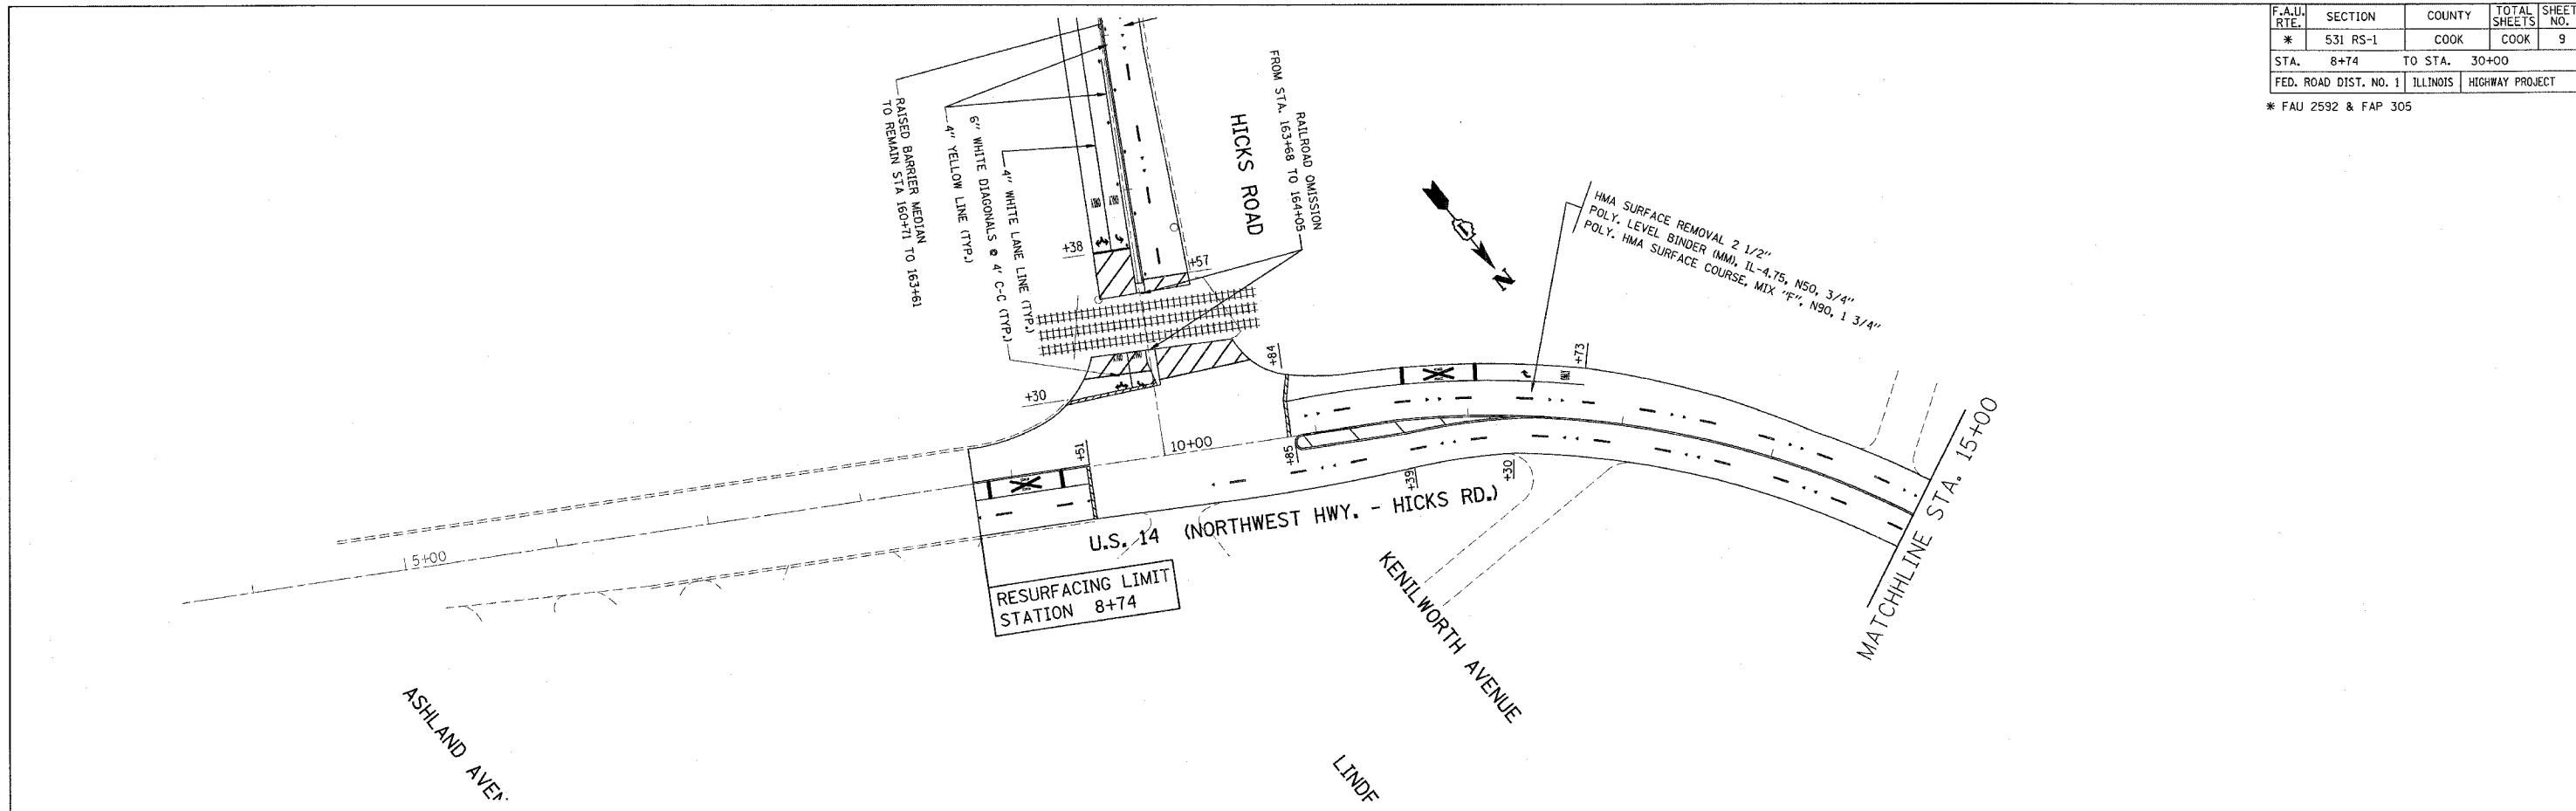

REVISIONS	
NAME	DATE

ILLINOIS DEPARTMENT OF TRANSPORTATION
U.S. RTE. 14
PROPOSED ROADWAY AND PAVEMENT MARKING PLAN

SCALE: VERT. 1" = 50'
 DATE 4/24/2007

DRAWN BY
 CHECKED BY