
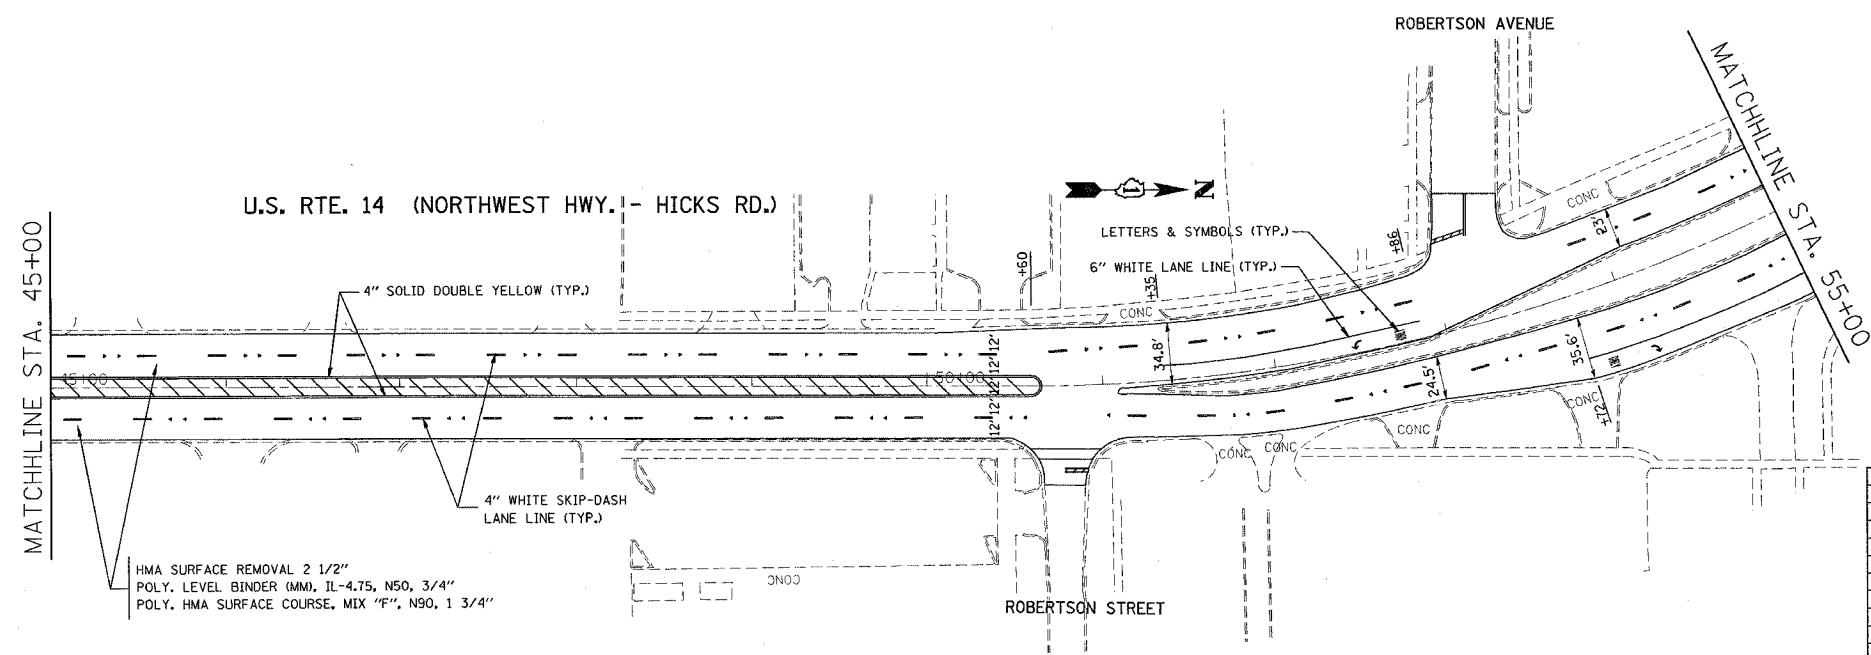


F.A.U. RTE.	SECTION	COUNTY	TOTAL SHEETS	SHEET NO.
* 531 RS-1		COOK	COOK	10
STA. 30+00		TO STA. 55+00		
FED. ROAD DIST. NO. 1	ILLINOIS	HIGHWAY PROJECT		

* FAU 2592 & FAP 305

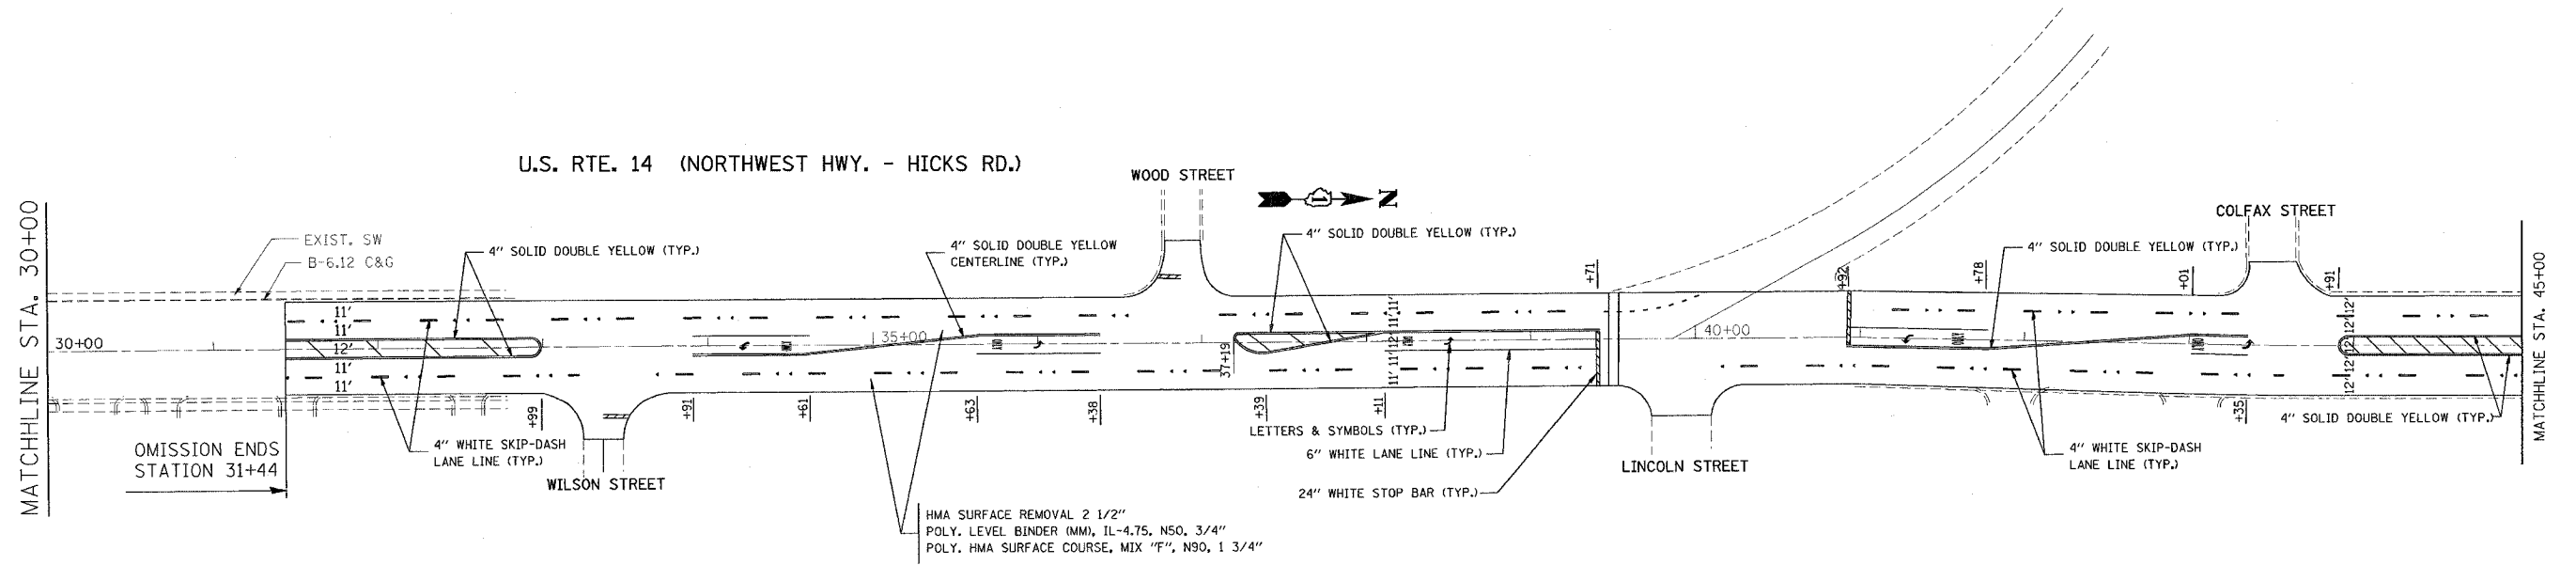

HMA SURFACE REMOVAL 2 1/2"
 POLY. LEVEL BINDER (MM), IL-4.75, N50, 3/4"
 POLY. HMA SURFACE COURSE, MIX "F", N90, 1 3/4"

REVISIONS	
NAME	DATE

ILLINOIS DEPARTMENT OF TRANSPORTATION
U.S. RTE. 14
PROPOSED ROADWAY AND PAVEMENT MARKING PLAN

SCALE: VERT. 1" = 50'
 HORIZ. DATE 4/24/2007
 DRAWN BY
 CHECKED BY