


F.A.U. RTE.	SECTION	COUNTY	TOTAL SHEETS	SHEET NO.
*	531 RS-1	COOK	COOK	12
STA. 500+00		TO STA. 510+80		
FED. ROAD DIST. NO. 1		ILLINOIS		HIGHWAY PROJECT

* FAU 2592 & FAP 305

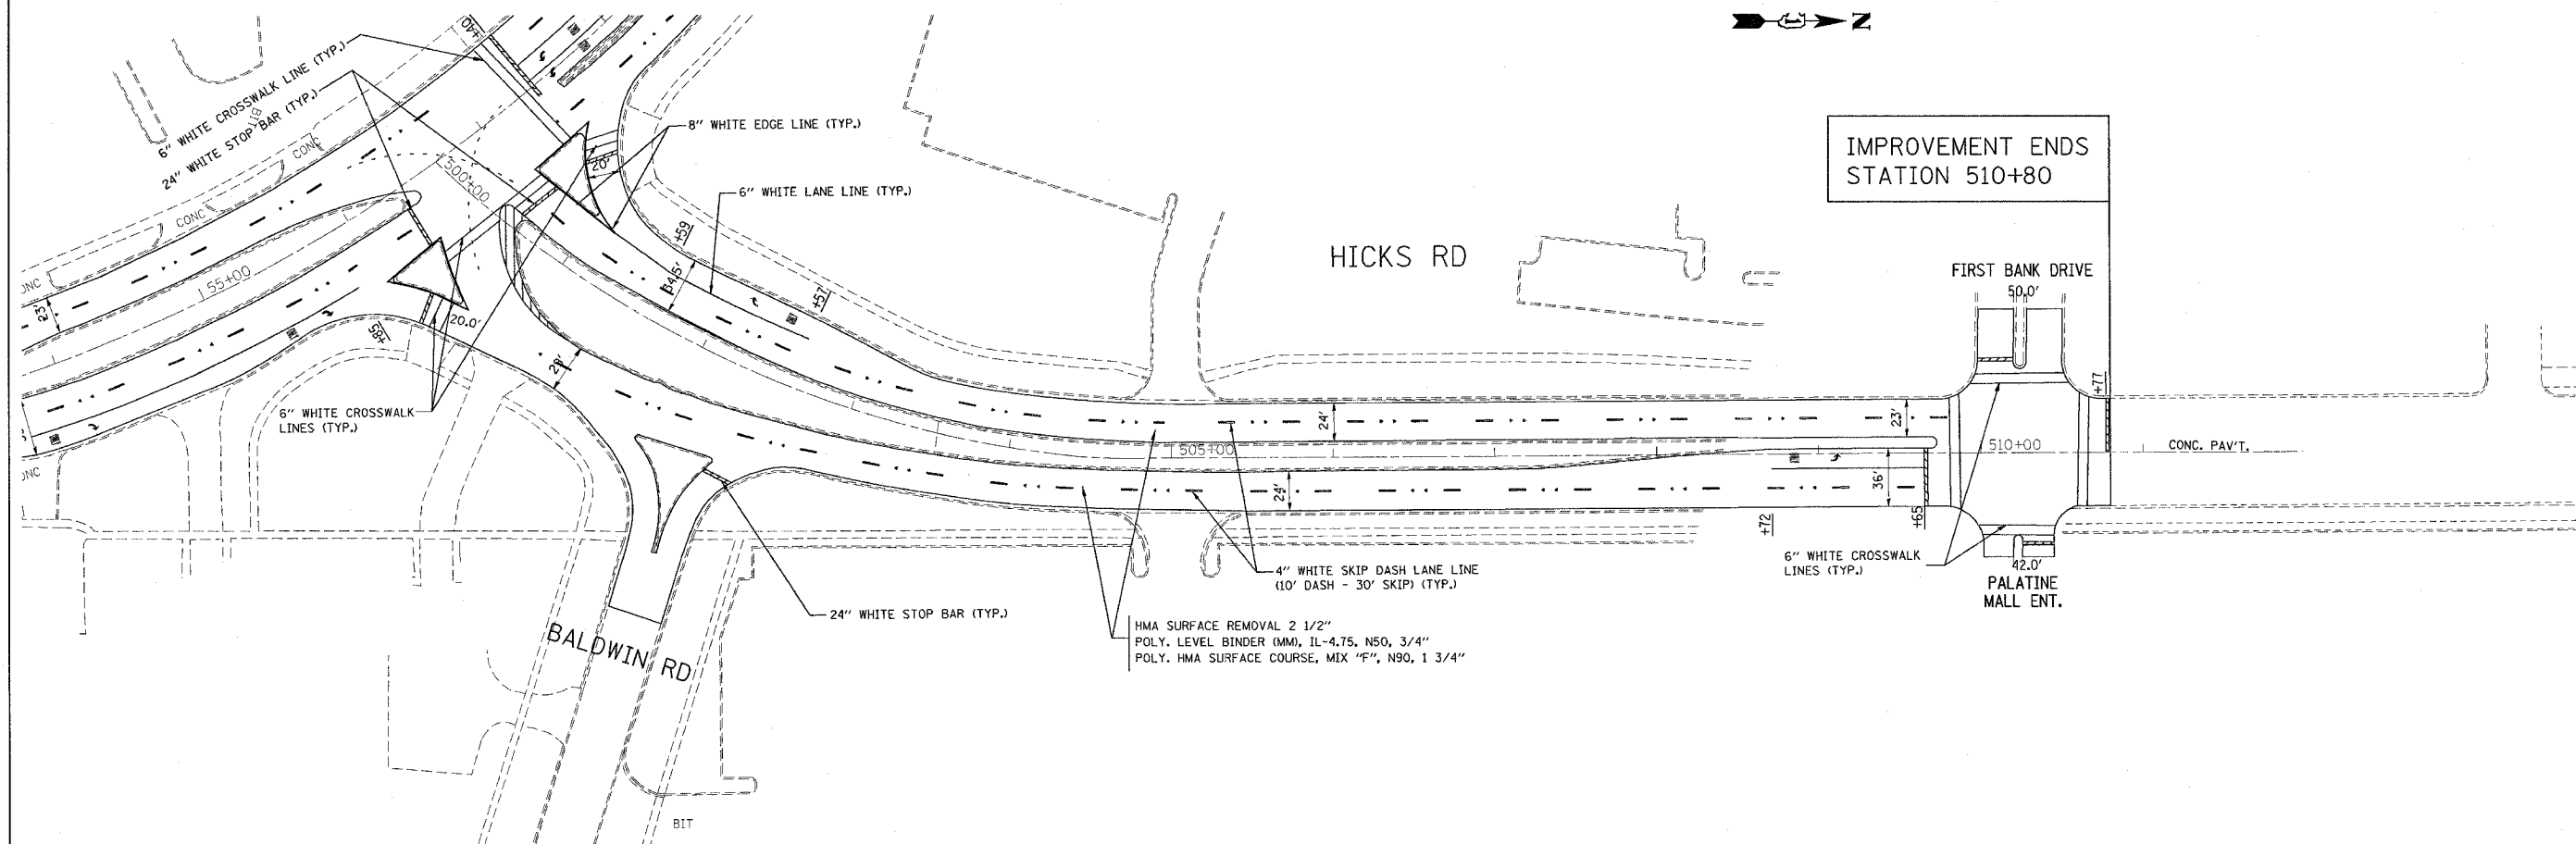

REVISIONS		ILLINOIS DEPARTMENT OF TRANSPORTATION
NAME	DATE	
		HICKS RD. & US 14 PROPOSED ROADWAY AND PAVEMENT MARKING PLAN
SCALE: VERT. NONE		DRAWN BY
DATE HORIZ. 1" = 50'		