



SECTION	COUNTY	TOTAL SHEETS	SHEET NO.
531RS-1	COOK	34	15
STA. 75 STA.			
PUB. ROAD DIST. NO. 7 ILLINOIS			

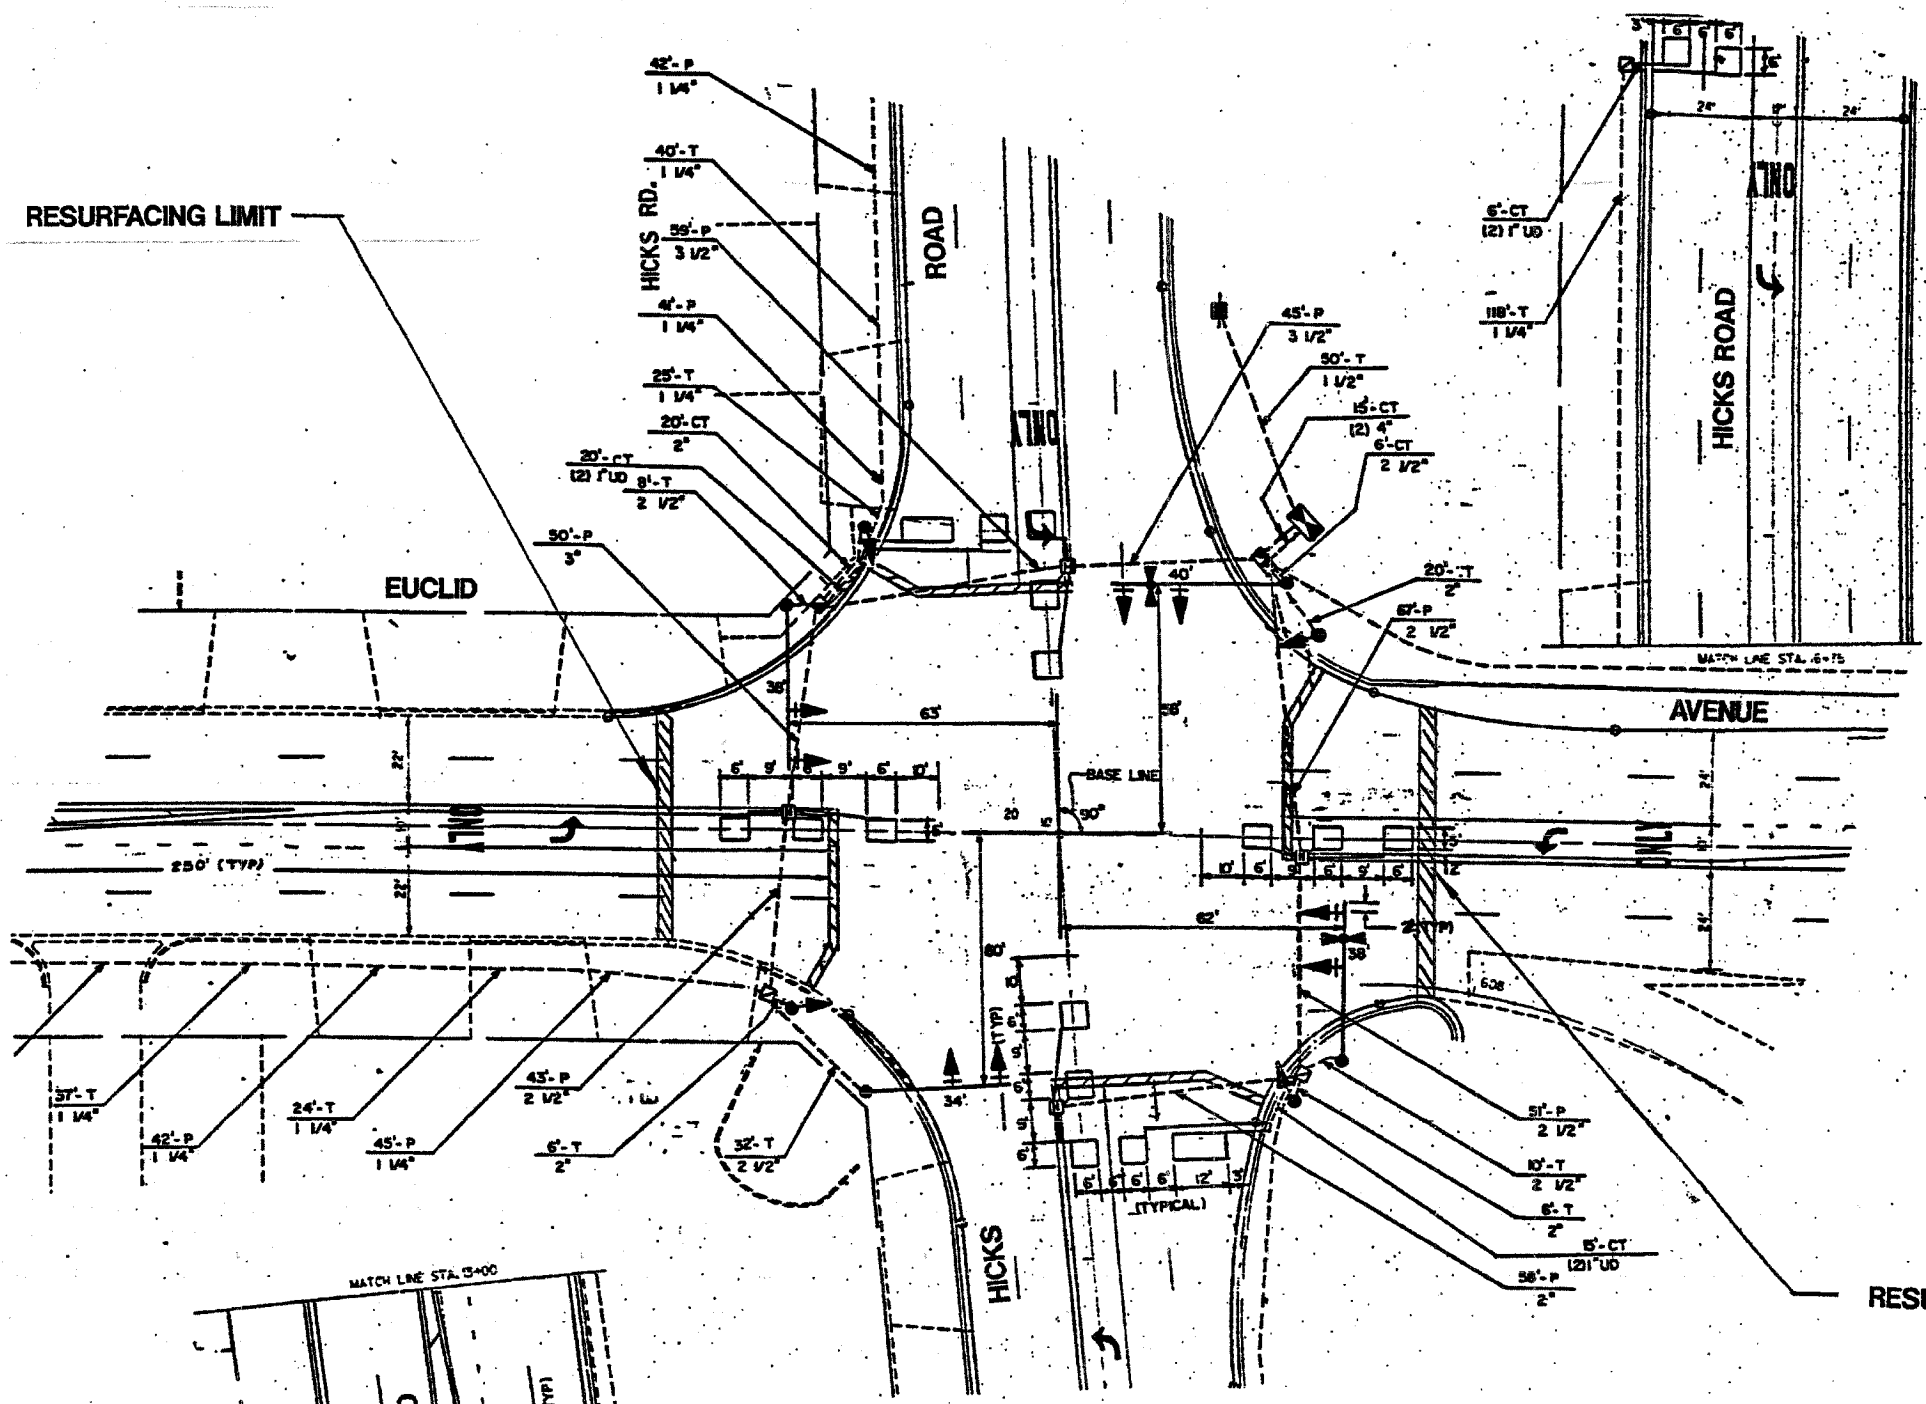

- TRAFFIC SIGNAL LEGEND**
- CONTROLLER
 - SERVICE INSTALLATION
 - SIGNAL HEAD
 - SIGNAL HEAD WITH BACKPLATE
 - SIGNAL HEAD, PEDESTRIAN
 - SIGNAL POST
 - POST AND ASSEMBLY AND POLE, STEEL
 - HANDLE
 - HEAVY DUTY HANDLE
 - DOUBLE HANDLE
 - G.S. CONDUIT IN TRENCH OR PUSHED
 - PEDESTRIAN PUSHBUTTON DETECTOR
 - DETECTOR LOOP
 - COMMON TRENCH

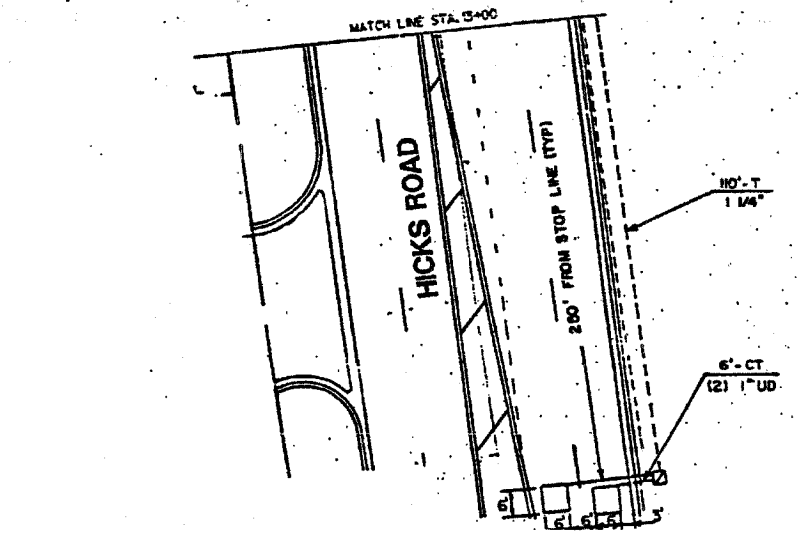

REPLACE ALL DETECTOR LOOPS AS SHOWN
(WITHIN THE RESURFACING LIMITS)

CODE NO.	QUANTITY	UNIT	ITEM
88600600	563	Foot	Detector Loop Replacement

REVISIONS	
NAME	DATE

NOTE:
THIS PLAN IS FOR THE PURPOSE OF REPLACING THE DETECTOR LOOPS ONLY. ALL OTHER INFORMATION SHOWN IS NOT RELATED AND WILL BE DISREGARDED.

ILLINOIS DEPARTMENT OF TRANSPORTATION
DETECTOR LOOP REPLACEMENT
HICKS ROAD AT EUCLID AVENUE

SCALE: 1" = 20'
DATE: OCT. 2003
DRAWN BY: JJE
DESIGNED BY: JJE
CHECKED BY: DAD