
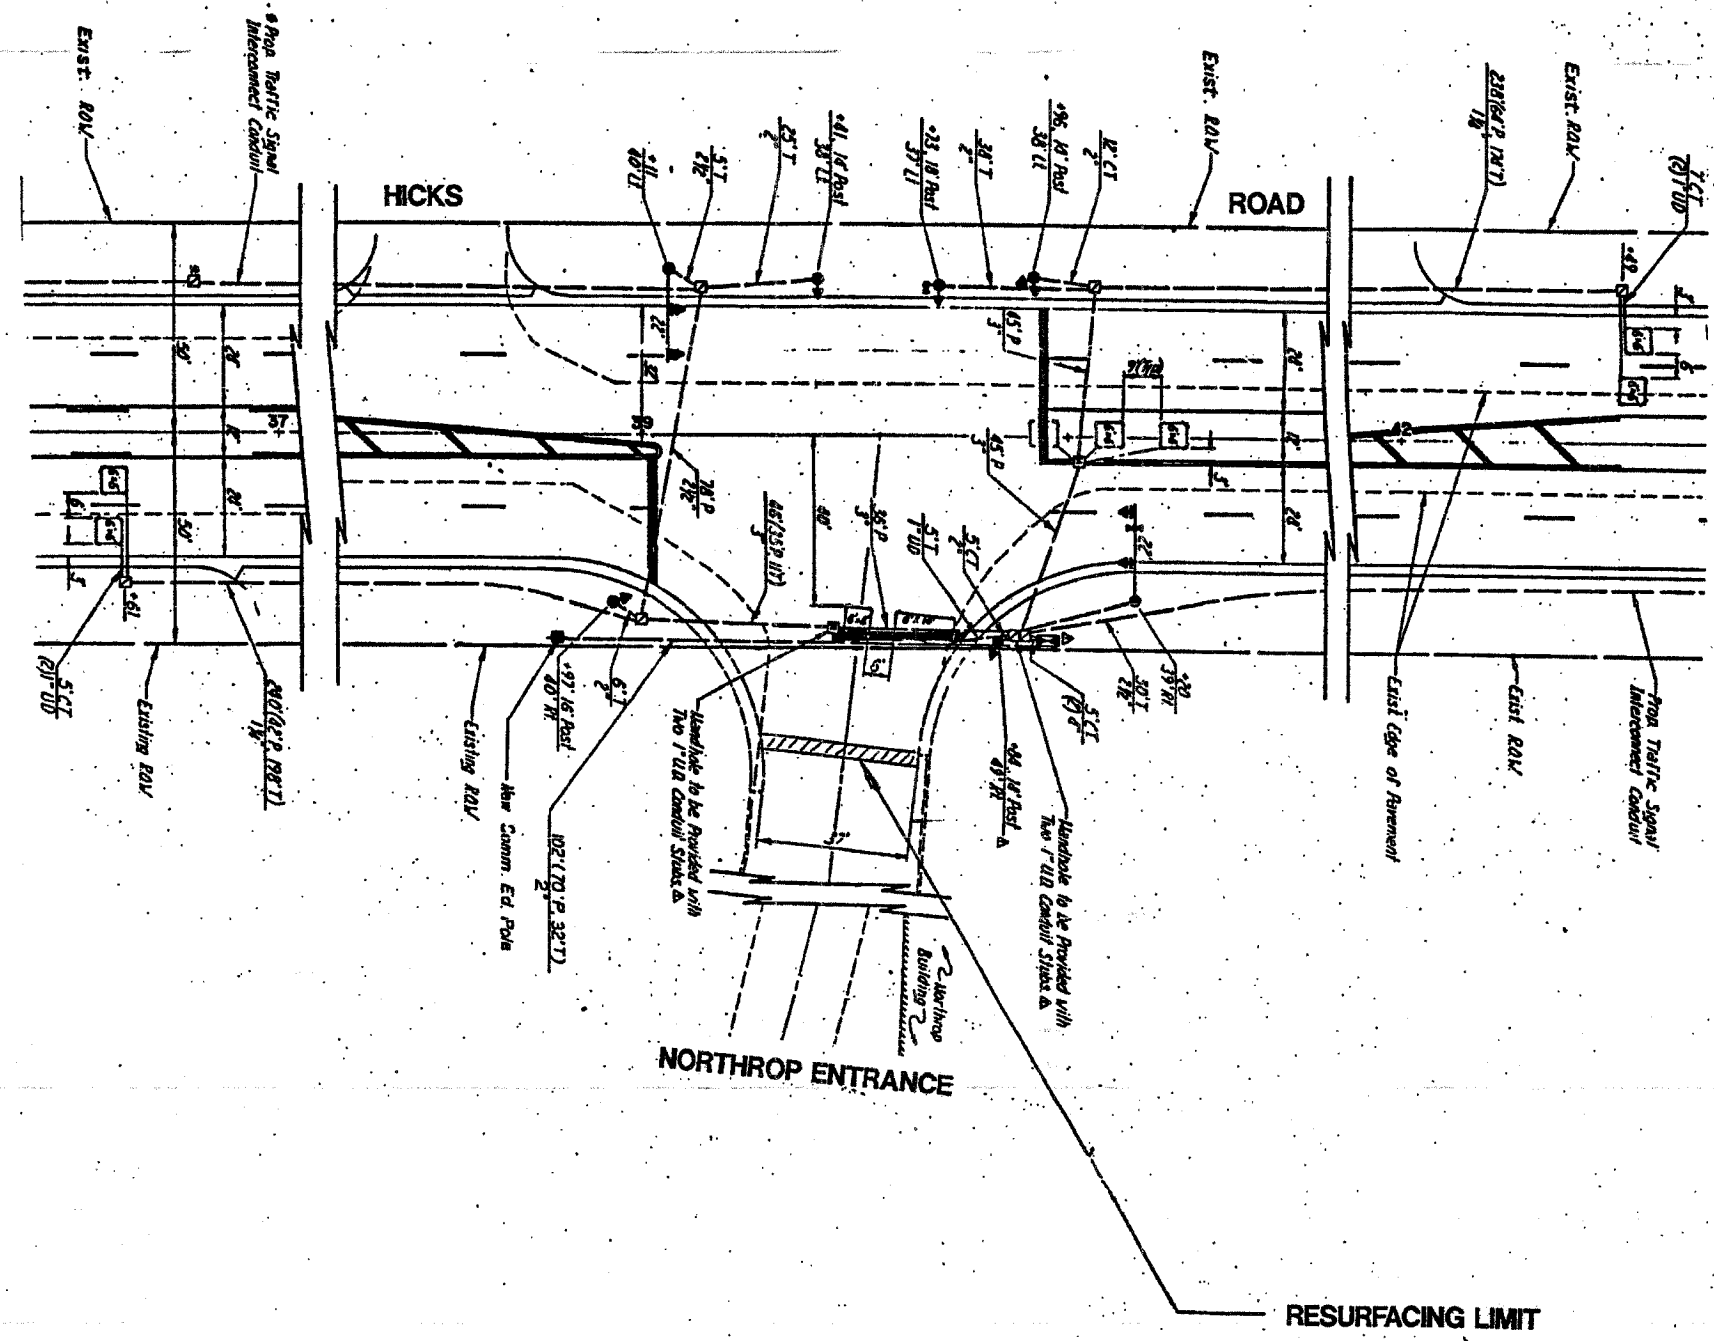


P.A. NO.	SECTION	COUNTY	TOTAL SHEETS	SHEET NO.
2592	531 RS-1	COOK	34	17
STA.	TO STA.			
P.O.B. ROAD DIST. NO. 7		ILLINOIS	P.O.B. AND PROJECT	

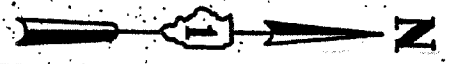

NOTE:
 THIS PLAN IS FOR THE PURPOSE OF REPLACING THE DETECTOR LOOPS ONLY. ALL OTHER INFORMATION SHOWN IS NOT RELATED AND WILL BE DISREGARDED.

REPLACE ALL DETECTOR LOOPS AS SHOWN
 (WITHIN THE RESURFACING LIMITS)

CODE NO.	QUANTITY	UNIT	ITEM
88600600	312	Foot	Detector Loop Replacement

REVISIONS	
NAME	DATE

ILLINOIS DEPARTMENT OF TRANSPORTATION
DETECTOR LOOP REPLACEMENT
HICKS ROAD AT NORTHROP ENTRANCE

SCALE: 1" = 20'
 DATE: OCT. 2003

DRAWN BY: JHE
 DESIGNED BY: JHE
 CHECKED BY: DAD