
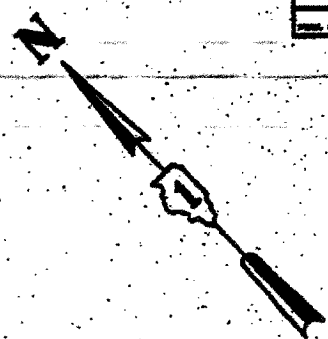


PROJECT NO.	DISTRICT	COUNTY	SHEET NO.	TOTAL SHEETS
2592	631 RS-1	COOK	34	22
DATE		BY		
2003		DAD		

**TRAFFIC SIGNAL LEGEND**

- SERVICE INSTALLATION
- SIGNAL HEAD
- DOUBLE HANGABLE
- HANGABLE
- NEWLY-BUILT HANGABLE
- SIGNAL HEAD
- SIGNAL HEAD WITH BACKPLATE
- MOUNTING ASSEMBLY AND POLE, STEEL
- SIGNAL POST
- DETECTOR LOOP
- S.S. GROUND IN TRENCH OR PAVED
- CT GROUND TRENCH
- ⊕ UTILITIES POLE
- R.O.W. RIGHT OF WAY
- PVC POLYVINYLCHLORIDE

RESURFACING LIMIT

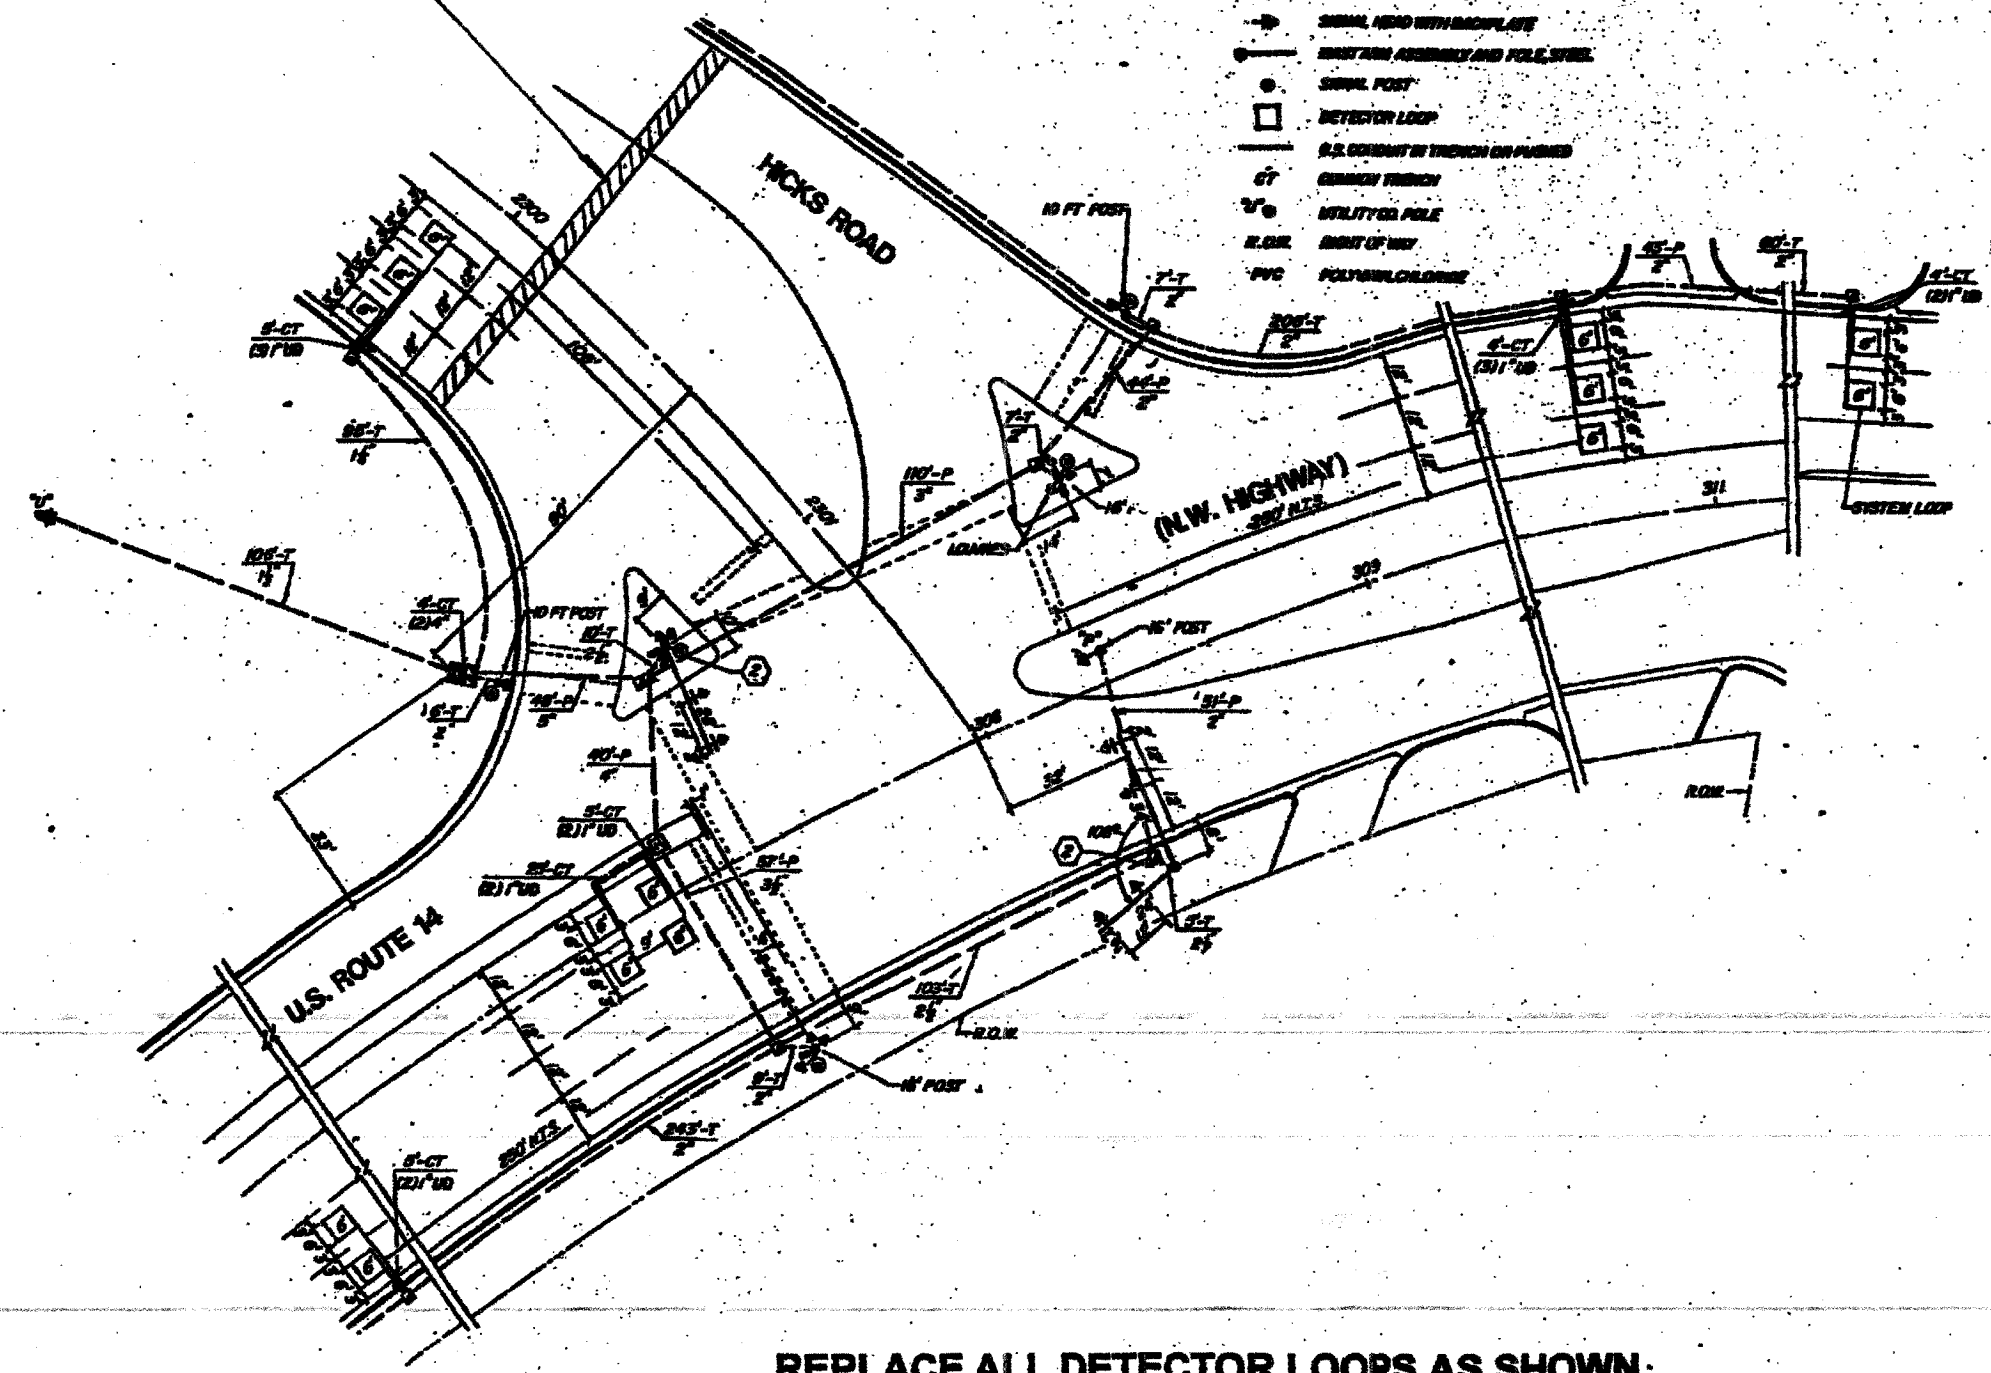

**REPLACE ALL DETECTOR LOOPS AS SHOWN**

(WITHIN THE RESURFACING LIMITS)

CODE NO.	QUANTITY	UNIT	ITEM
88600600	117	Foot	Detector Loop Replacement

REVISIONS	
NAME	DATE

**NOTE:**  
THIS PLAN IS FOR THE PURPOSE OF REPLACING THE DETECTOR LOOPS ONLY. ALL OTHER INFORMATION SHOWN IS NOT RELATED AND WILL BE DISREGARDED.

ILLINOIS DEPARTMENT OF TRANSPORTATION  
**DETECTOR LOOP REPLACEMENT**  
**U.S. ROUTE 14 (NORTHWEST HIGHWAY)**  
**AT HICKS ROAD**

SCALE: 1" = 50'  
DATE: OCT. 2003

DRAWN BY: JSE  
DESIGNED BY: JSE  
CHECKED BY: DAD