


SECTION	COUNTY	TOTAL SHEETS	SHEET NO.
581 RS-L	COOK	31	22
STA		TO STA	
FED. ROAD DIST. NO. 1		ILLINOIS	FED. AID PROJECT

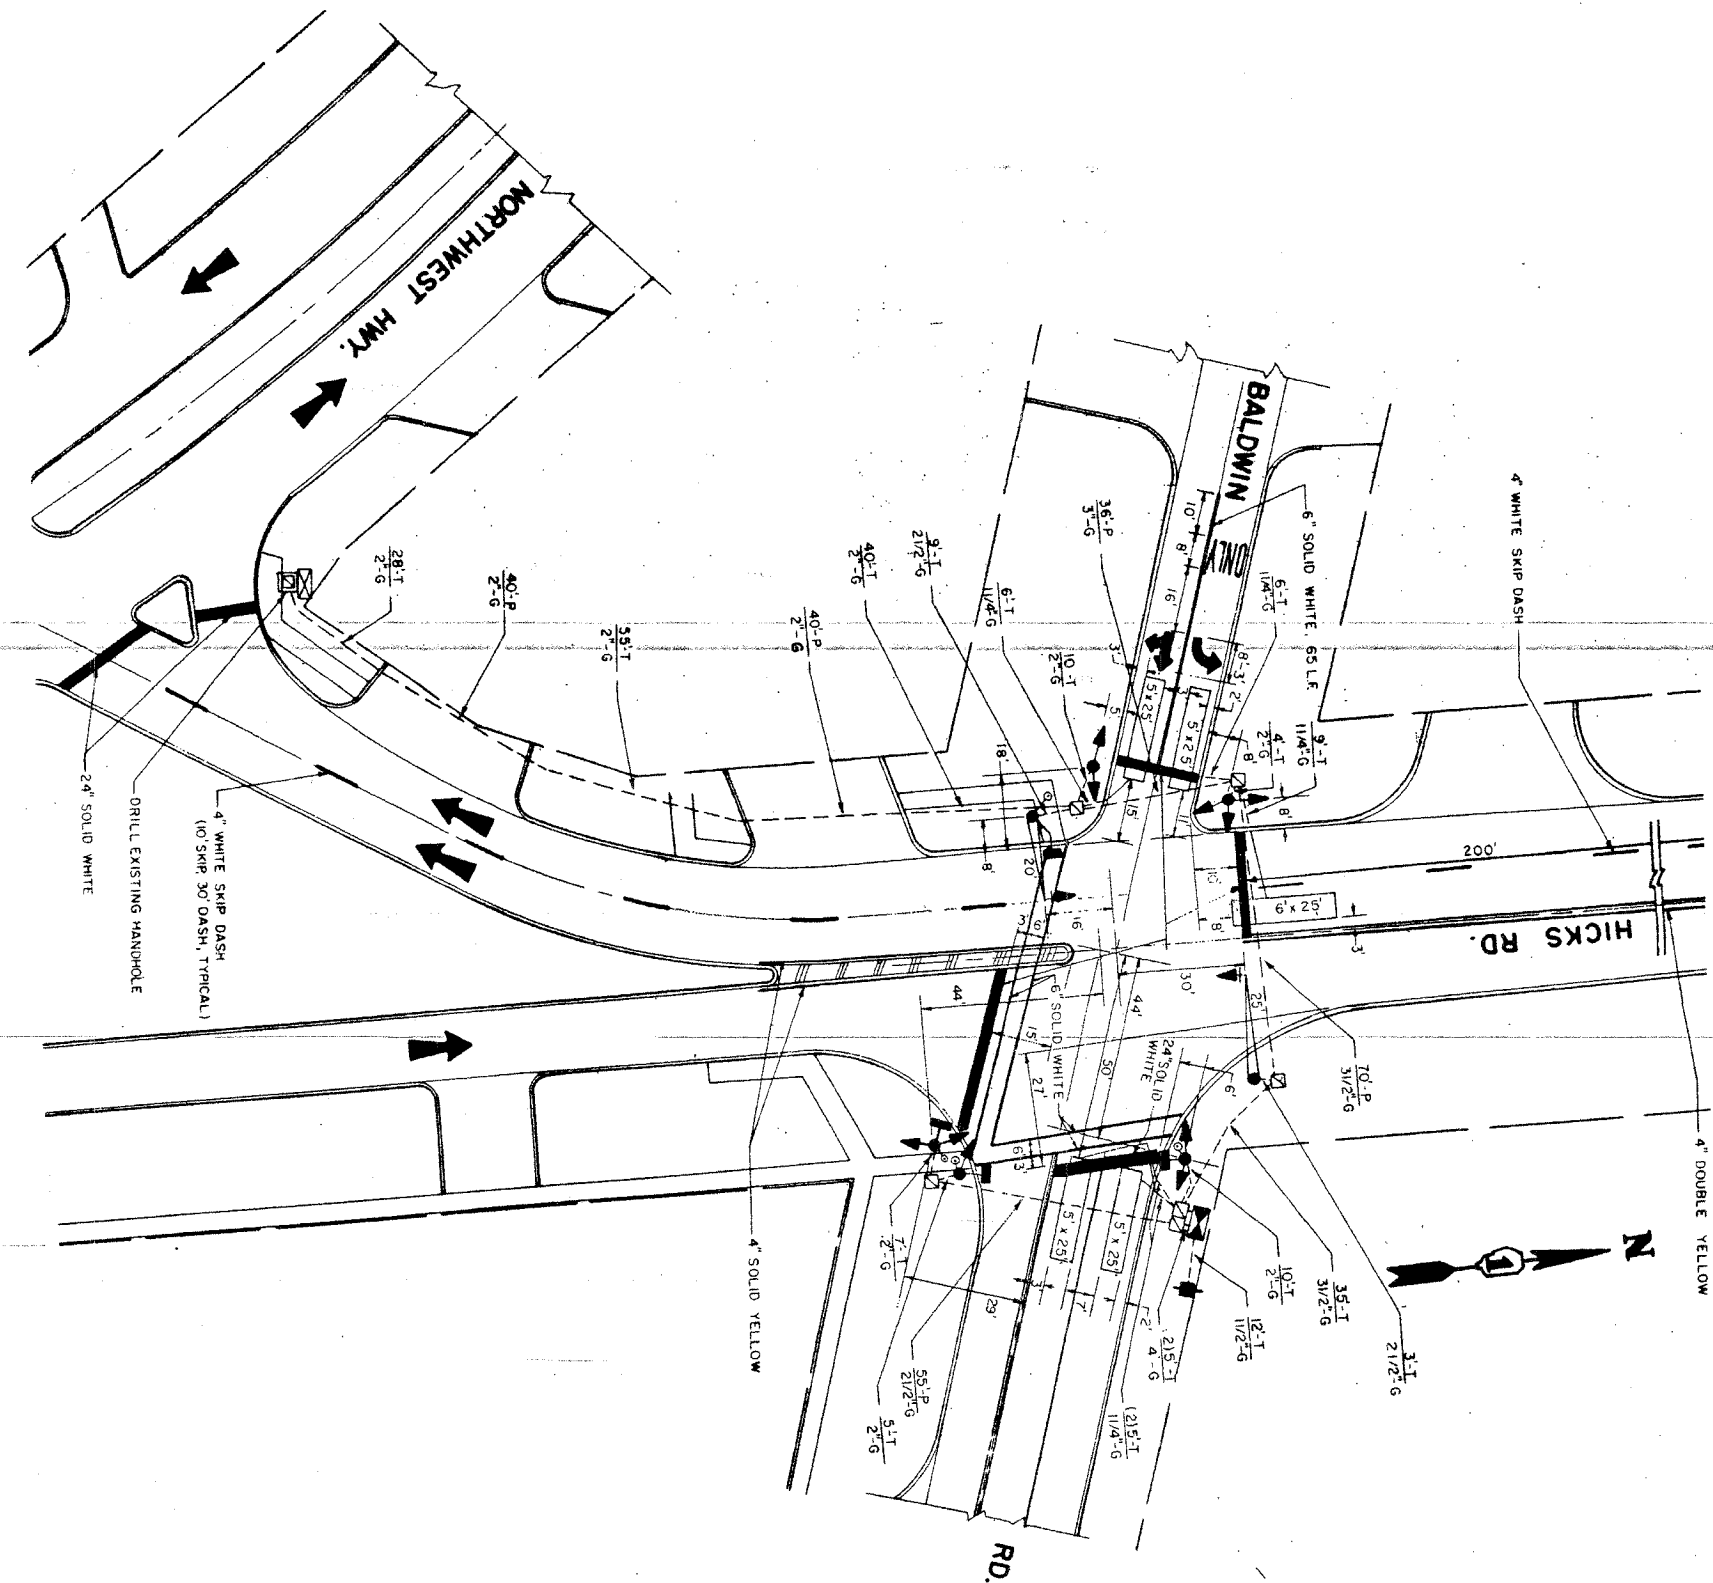

TRAFFIC SIGNAL LEGEND

	PROPOSED	EXISTING
CONTROLLER	[Symbol]	[Symbol]
SERVICE INSTALLATION	[Symbol]	[Symbol]
SIGNAL HEAD OPTICALLY PROGRAMMED	[Symbol]	[Symbol]
SIGNAL HEAD	[Symbol]	[Symbol]
EMERGENCY VEHICLE SYSTEM DETECTOR, OPTICAL TYPE	[Symbol]	[Symbol]
SIGNAL HEAD, PEDESTRIAN	[Symbol]	[Symbol]
MAST ARM ASSEMBLY AND POLE	[Symbol]	[Symbol]
HANDHOLE	[Symbol]	[Symbol]
HEAVY DUTY HANDHOLE	[Symbol]	[Symbol]
DOUBLE HANDHOLE	[Symbol]	[Symbol]
G. S. CONDUIT IN TRENCH	[Symbol]	[Symbol]
G. S. CONDUIT PUSHED	[Symbol]	[Symbol]
RACEWAY FOR MAGNETIC DETECTOR, TYPE I	[Symbol]	[Symbol]
RACEWAY FOR MAGNETIC DETECTOR, TYPE II	[Symbol]	[Symbol]
VEHICLE DETECTOR, NON-COMPENSATED MAGNETIC TYPE	[Symbol]	[Symbol]
PEDESTRIAN PUSH-BUTTON DETECTOR	[Symbol]	[Symbol]
CONDUIT SPLICE	[Symbol]	[Symbol]
CONCRETE JUNCTION BOX	[Symbol]	[Symbol]
WOOD POLE	[Symbol]	[Symbol]
SIGNAL FACE WITH BACKPLATE	[Symbol]	[Symbol]

REPLACE ALL DETECTOR LOOPS AS SHOWN
(WITHIN THE RESURFACING LIMITS)

CODE NO.	QUANTITY	UNIT	ITEM
86600600	365	Foot	Detector Loop Replacement

REVISIONS	
NAME	DATE

NOTE:
THIS PLAN IS FOR THE PURPOSE OF REPLACING THE DETECTOR LOOPS ONLY. ALL OTHER INFORMATION SHOWN IS NOT RELATED AND WILL BE DISREGARDED.

ILLINOIS DEPARTMENT OF TRANSPORTATION
DETECTOR LOOP REPLACEMENT
HICKS RD. @ BALDWIN RD.
SCALE NONE
DATE
DRAWN BY
DESIGNED BY
CHECKED BY