
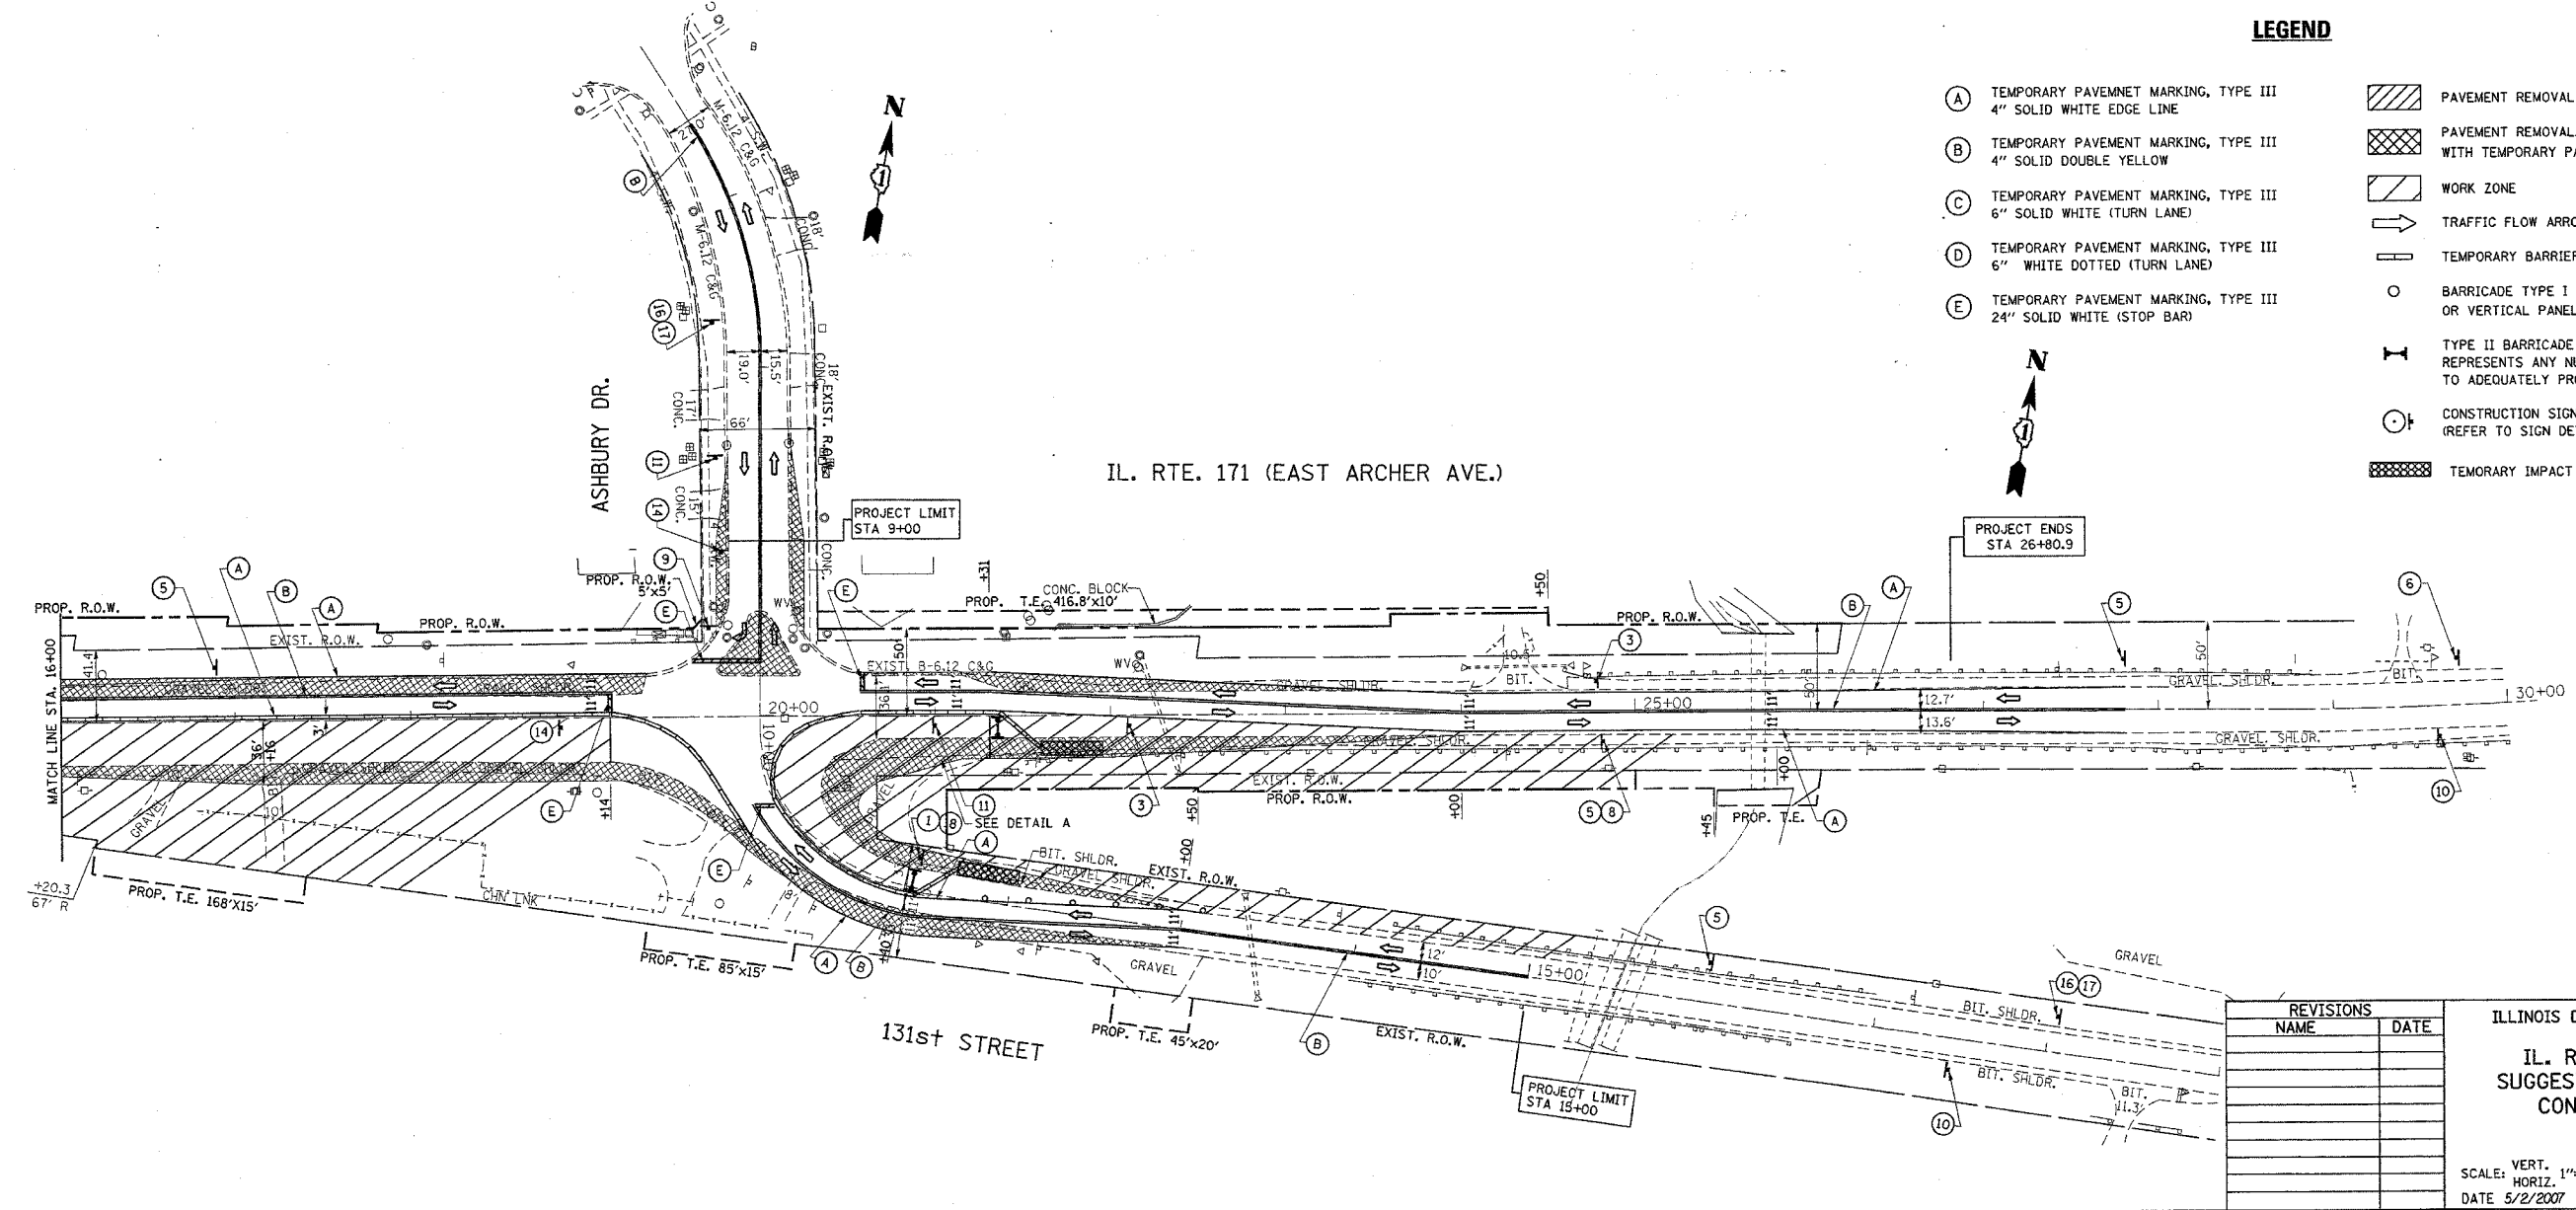
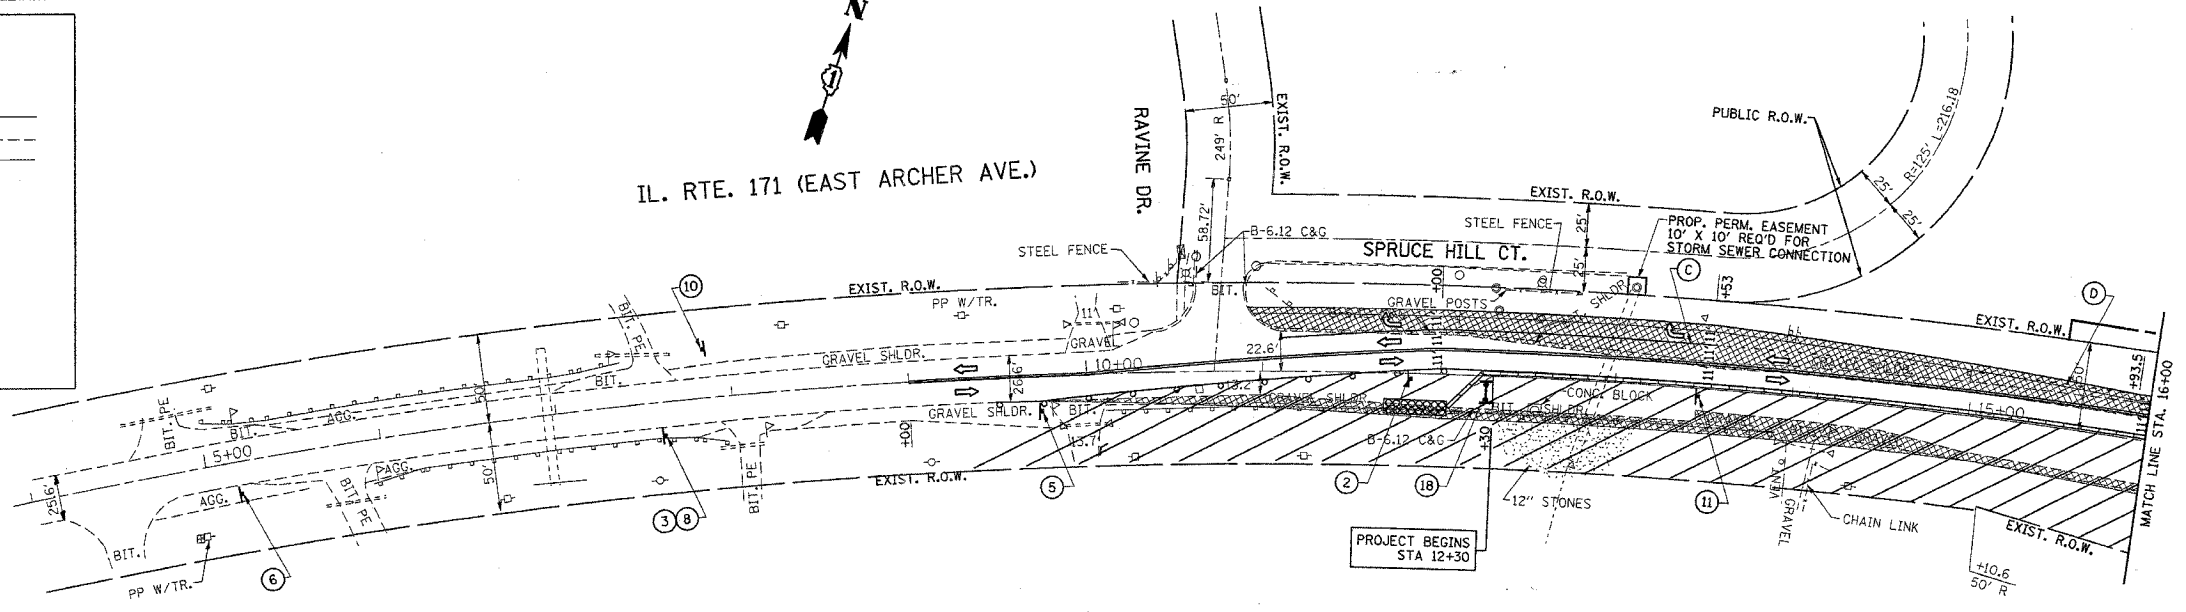


F.A.P. RTE.	SECTION	COUNTY	TOTAL SHEETS	SHEET NO.
577	3114 N-1	COOK	72	18
STA.		TO STA.		
FED. ROAD DIST. NO.		ILLINOIS FED. AID PROJECT		

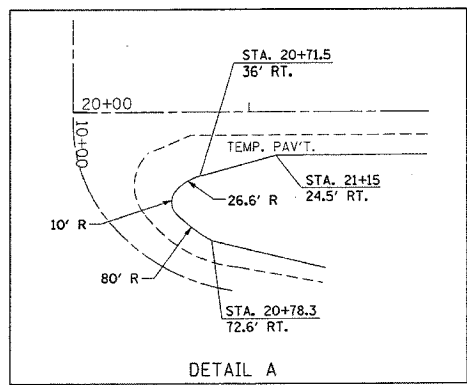

**LEGEND**

- (A) TEMPORARY PAVEMENT MARKING, TYPE III  
4" SOLID WHITE EDGE LINE
- (B) TEMPORARY PAVEMENT MARKING, TYPE III  
4" SOLID DOUBLE YELLOW
- (C) TEMPORARY PAVEMENT MARKING, TYPE III  
6" SOLID WHITE (TURN LANE)
- (D) TEMPORARY PAVEMENT MARKING, TYPE III  
6" WHITE DOTTED (TURN LANE)
- (E) TEMPORARY PAVEMENT MARKING, TYPE III  
24" SOLID WHITE (STOP BAR)
- [Hatched Box] PAVEMENT REMOVAL
- [Cross-hatched Box] PAVEMENT REMOVAL/MEDIAN REMOVAL, REPLACEMENT WITH TEMPORARY PAVEMENT, 10'
- [Diagonal Lines] WORK ZONE
- [Arrow] TRAFFIC FLOW ARROW
- [Barrier Symbol] TEMPORARY BARRIER WALL (STATE OWNED)
- [Barricade Symbol] BARRICADE TYPE I OR TYPE II OR REFLECTORIZED DRUM OR VERTICAL PANEL WITH ONE BURN LIGHT
- [Barricade Symbol] TYPE II BARRICADE WITH 2 LIGHTS ONE SYMBOL REPRESENTS ANY NUMBER OF BARRICADES REQUIRED TO ADEQUATELY PROTECT THE AREA SHOWN
- [Sign Symbol] CONSTRUCTION SIGN AND REFERENCE NUMBER (REFER TO SIGN DETAIL LEGEND SHEET)
- [Dashed Box] TEMPORARY IMPACT ATTENUATOR

PLOT DATE = 5/2/2007  
 FILE NAME = c:\pav\projects\60a25\stage1.dgn  
 USER NAME = gsg12007

REVISIONS	
NAME	DATE

ILLINOIS DEPARTMENT OF TRANSPORTATION  
 IL. RTE. 171 (ARCHER AVE.)  
 CONTROL STAGING & TRAFFIC  
 CONTROL PLAN: STAGE I

VERT. SCALE: 1"=50'  
 HORIZ. SCALE: 1"=50'  
 DATE 5/2/2007  
 DRAWN BY  
 CHECKED BY