


F.A.P. RTE.	SECTION	COUNTY	TOTAL SHEETS	SHEET NO.
577	3114 N-1	COOK	72	19
STA.		TO STA.		
FED. ROAD DIST. NO.		ILLINOIS FED. AID PROJECT		

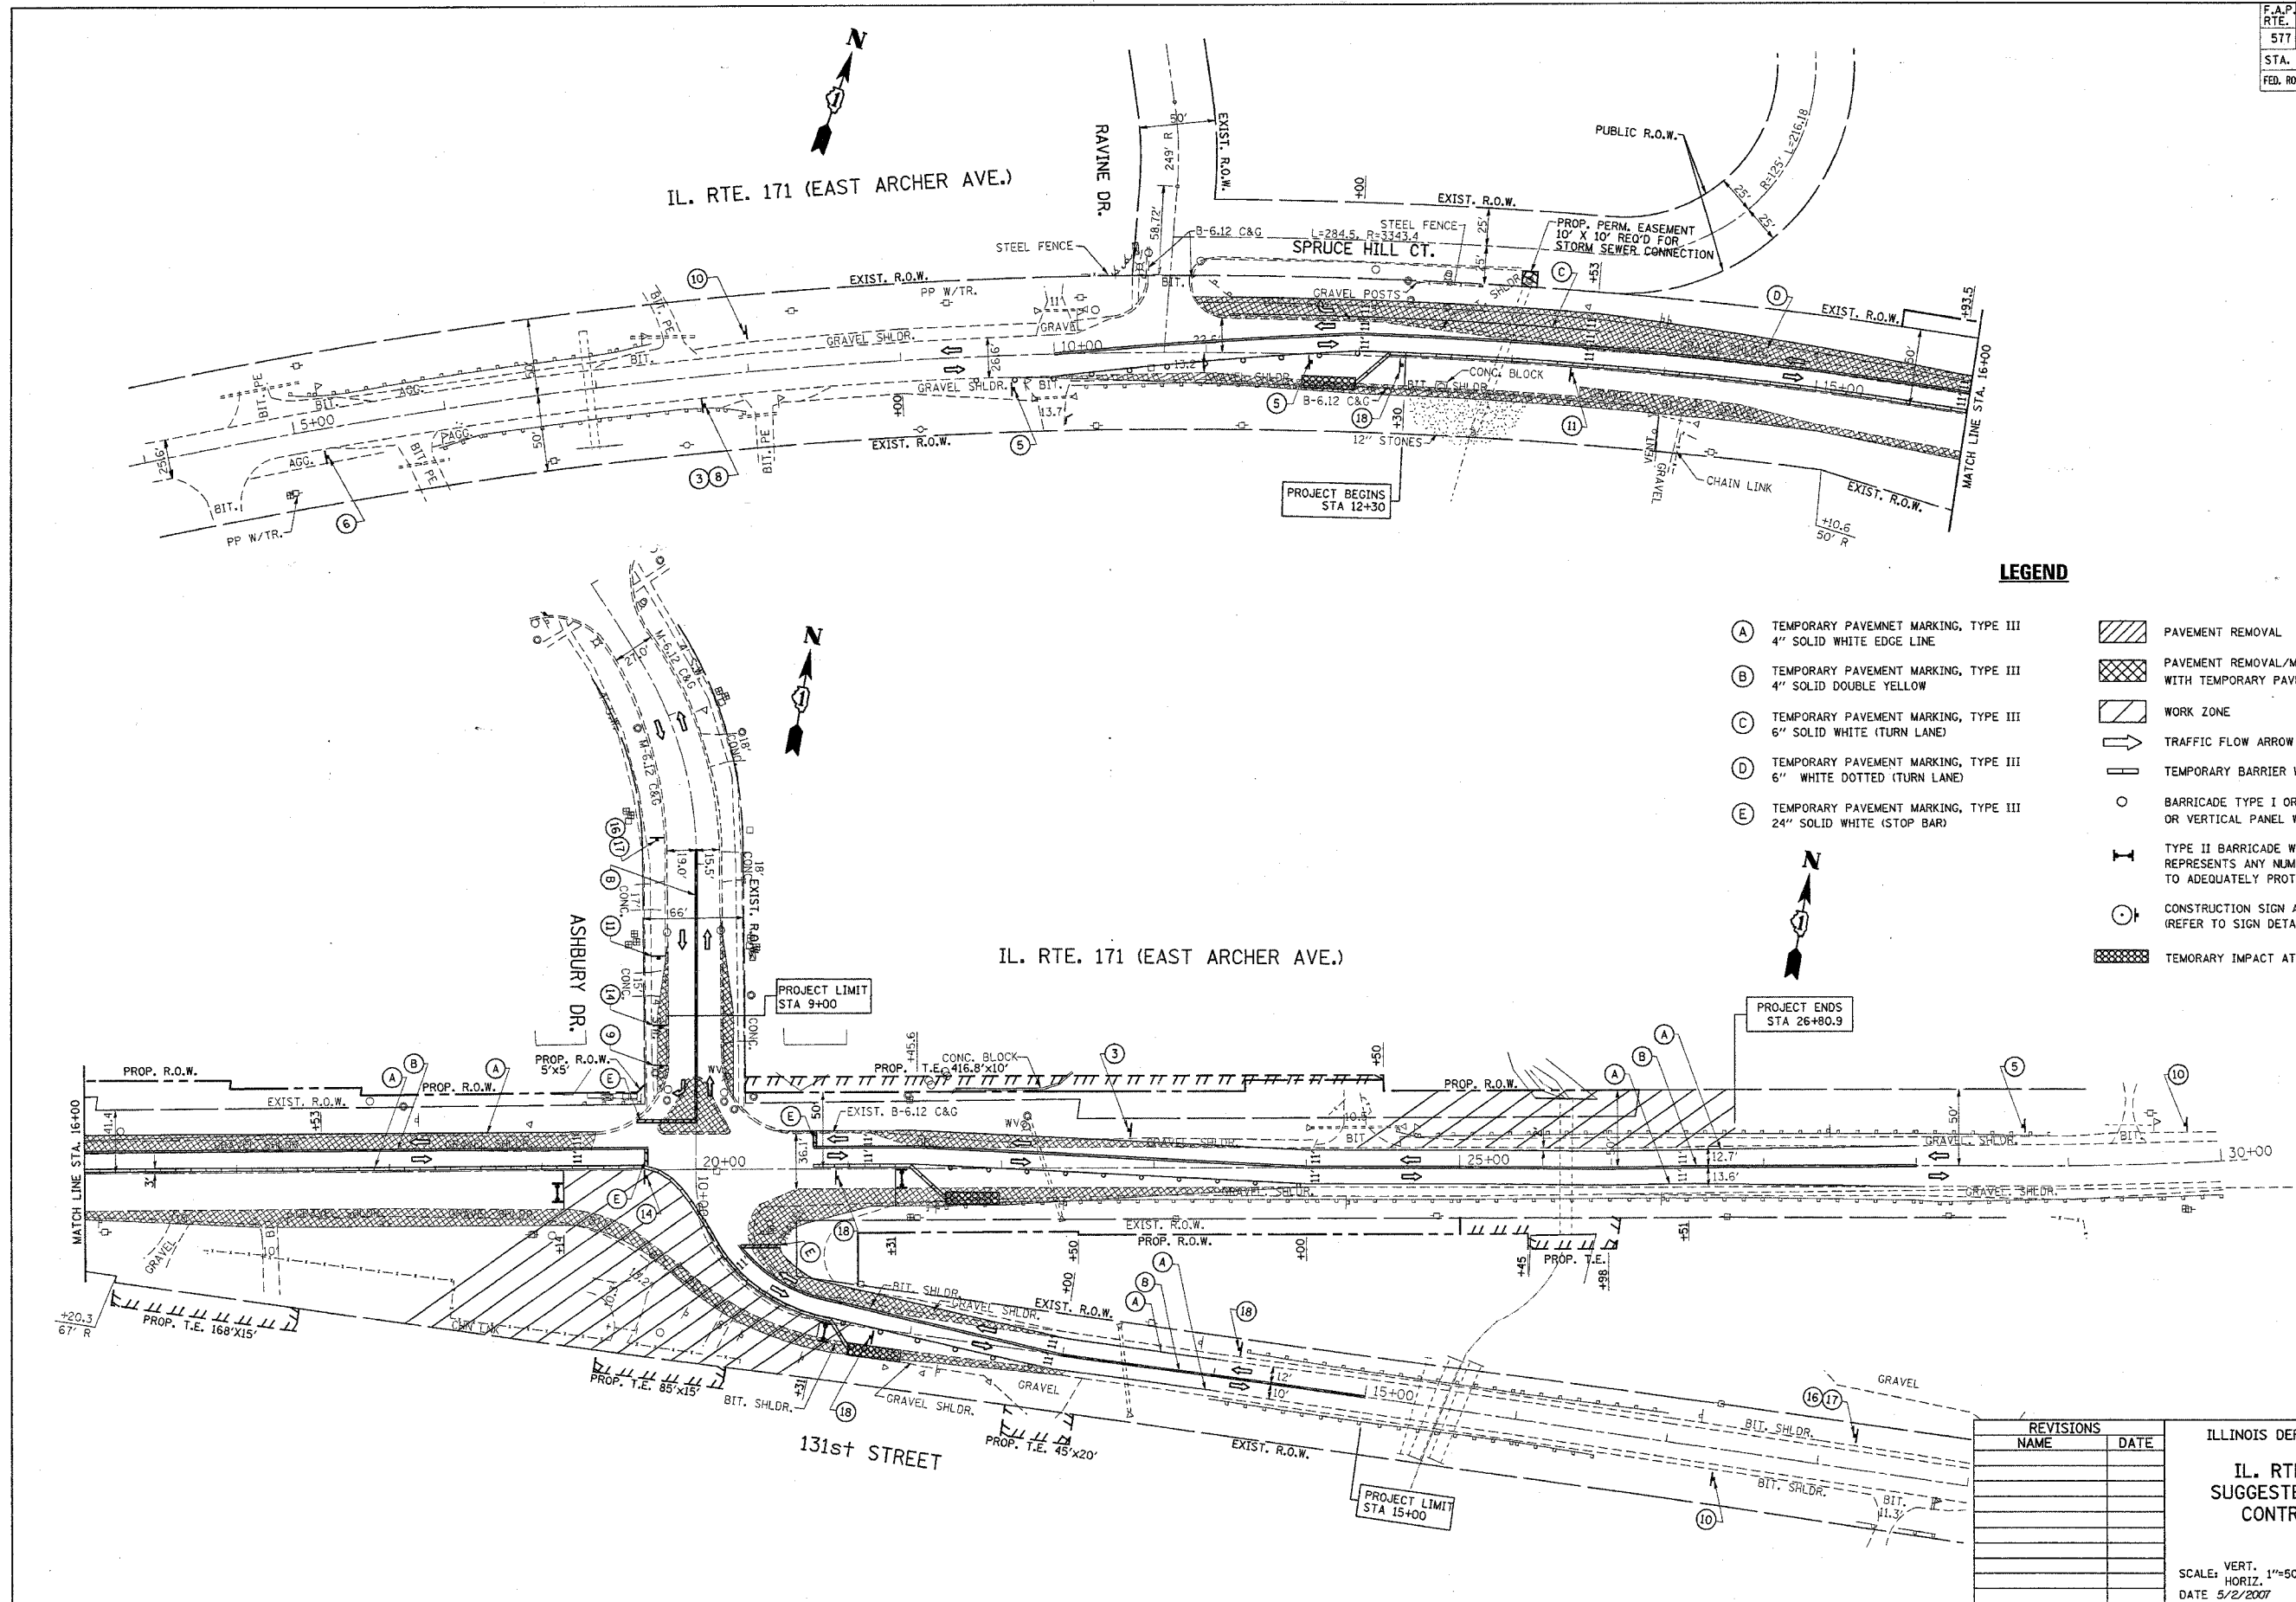

LEGEND

- (A) TEMPORARY PAVENMET MARKING, TYPE III
4" SOLID WHITE EDGE LINE
 - (B) TEMPORARY PAVENMET MARKING, TYPE III
4" SOLID DOUBLE YELLOW
 - (C) TEMPORARY PAVENMET MARKING, TYPE III
6" SOLID WHITE (TURN LANE)
 - (D) TEMPORARY PAVENMET MARKING, TYPE III
6" WHITE DOTTED (TURN LANE)
 - (E) TEMPORARY PAVENMET MARKING, TYPE III
24" SOLID WHITE (STOP BAR)
- PAVEMENT REMOVAL
 - PAVEMENT REMOVAL/MEDIAN REMOVAL, REPLACEMENT WITH TEMPORARY PAVEMENT, 10"
 - WORK ZONE
 - TRAFFIC FLOW ARROW
 - TEMPORARY BARRIER WALL (STATE OWNED)
 - BARRICADE TYPE I OR TYPE II OR REFLECTORIZED DRUM OR VERTICAL PANEL WITH ONE BURN LIGHT
 - TYPE II BARRICADE WITH 2 LIGHTS ONE SYMBOL REPRESENTS ANY NUMBER OF BARRICADES REQUIRED TO ADEQUATELY PROTECT THE AREA SHOWN
 - CONSTRUCTION SIGN AND REFERENCE NUMBER (REFER TO SIGN DETAIL LEGEND SHEET)
 - TEMPORARY IMPACT ATTENUATOR

PLOT DATE = 5/2/2007
 FILE NAME = c:\proje\mva\p13882\shstage1a.dgn
 PLOT SCALE = 50.00000 / IN.
 USER NAME = gagliardi

REVISIONS	
NAME	DATE

ILLINOIS DEPARTMENT OF TRANSPORTATION
 IL. RTE. 171 (ARCHER AVE.)
 SUGGESTED STAGING & TRAFFIC CONTROL PLAN: STAGE IA

SCALE: VERT. 1"=50'
 DATE 5/2/2007
 DRAWN BY
 CHECKED BY