


F.A.P. RTE.	SECTION	COUNTY	TOTAL SHEETS	SHEET NO.
577	3114 N-1	COOK	72	20
STA.		TO STA.		
FED. ROAD DIST. NO.		ILLINOIS FED. AID PROJECT		

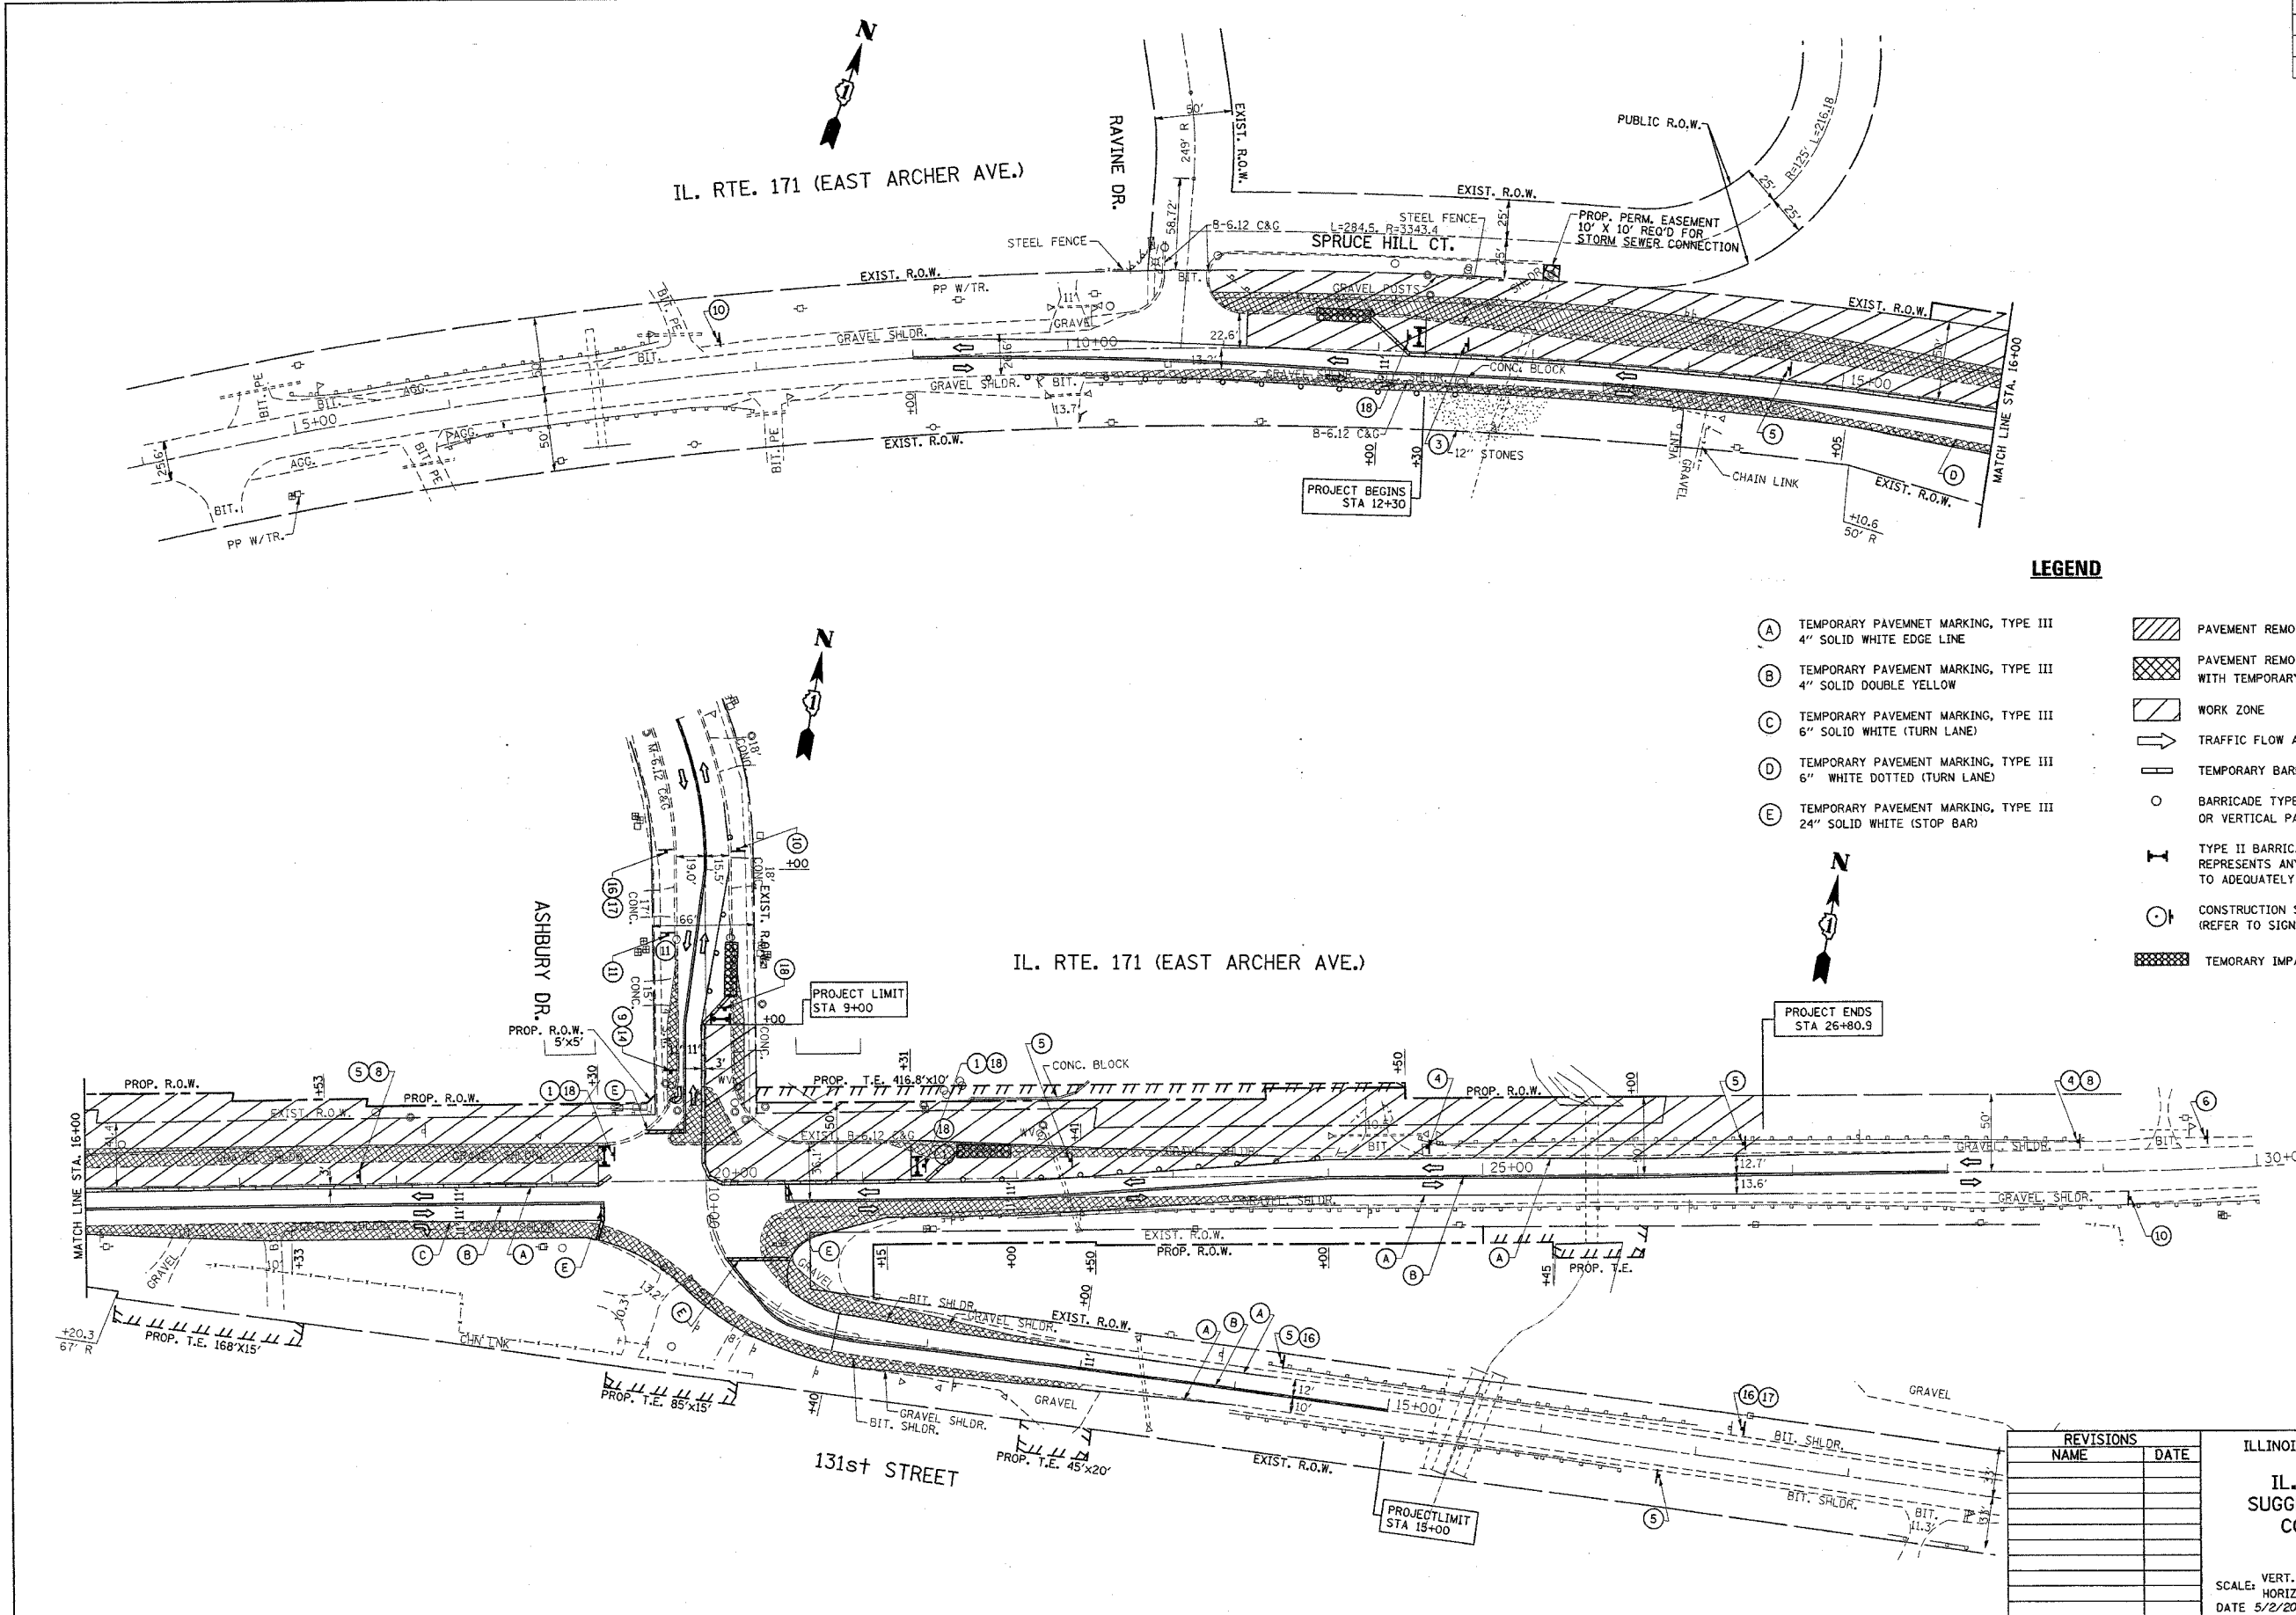

LEGEND

- (A) TEMPORARY PAVEMENT MARKING, TYPE III
4" SOLID WHITE EDGE LINE
 - (B) TEMPORARY PAVEMENT MARKING, TYPE III
4" SOLID DOUBLE YELLOW
 - (C) TEMPORARY PAVEMENT MARKING, TYPE III
6" SOLID WHITE (TURN LANE)
 - (D) TEMPORARY PAVEMENT MARKING, TYPE III
6" WHITE DOTTED (TURN LANE)
 - (E) TEMPORARY PAVEMENT MARKING, TYPE III
24" SOLID WHITE (STOP BAR)
- [Hatched Box] PAVEMENT REMOVAL
 - [Cross-hatched Box] PAVEMENT REMOVAL/MEDIAN REMOVAL, REPLACEMENT WITH TEMPORARY PAVEMENT, 10"
 - [Diagonal Line Box] WORK ZONE
 - [Arrow] TRAFFIC FLOW ARROW
 - [Barrier Wall Symbol] TEMPORARY BARRIER WALL (STATE OWNED)
 - [Barricade Symbol] BARRICADE TYPE I OR TYPE II OR REFLECTORIZED DRUM OR VERTICAL PANEL WITH ONE BURN LIGHT
 - [Barricade with Lights Symbol] TYPE II BARRICADE WITH 2 LIGHTS ONE SYMBOL REPRESENTS ANY NUMBER OF BARRICADES REQUIRED TO ADEQUATELY PROTECT THE AREA SHOWN
 - [Sign Symbol] CONSTRUCTION SIGN AND REFERENCE NUMBER (REFER TO SIGN DETAIL LEGEND SHEET)
 - [Impact Attenuator Symbol] TEMPORARY IMPACT ATTENUATOR

REVISIONS	
NAME	DATE

ILLINOIS DEPARTMENT OF TRANSPORTATION
IL. RTE. 171 (ARCHER AVE.)
SUGGESTED STAGING & TRAFFIC CONTROL PLAN: STAGE II

SCALE: VERT. 1"=50'
 HORIZ. 1"=50'
 DATE 5/2/2007
 DRAWN BY
 CHECKED BY

PLOT DATE = 5/2/2007
 FILE NAME = c:\pvc\j\mets\pl13882\ah_stage_2.dgn
 PLOT SCALE = 0.0000 / 1"
 USER NAME = gsg1end05