


PLOT DATE = 5/2/2007
 FILE NAME = c:\pca\pca\pca\13582\13582.dwg
 PLOT SCALE = 1/8" = 1'-0"
 USER NAME = gutenberg

ORIGINAL SURVEY	SURVEYED	BY	DATE
SURVEY	PLOTTED		
NOTE BOOK	TEMPLATE		
NO.	AREAS CHECKED		

FINAL SURVEY	SURVEYED	BY	DATE
SURVEY	PLOTTED		
NOTE BOOK	TEMPLATE		
NO.	AREAS CHECKED		

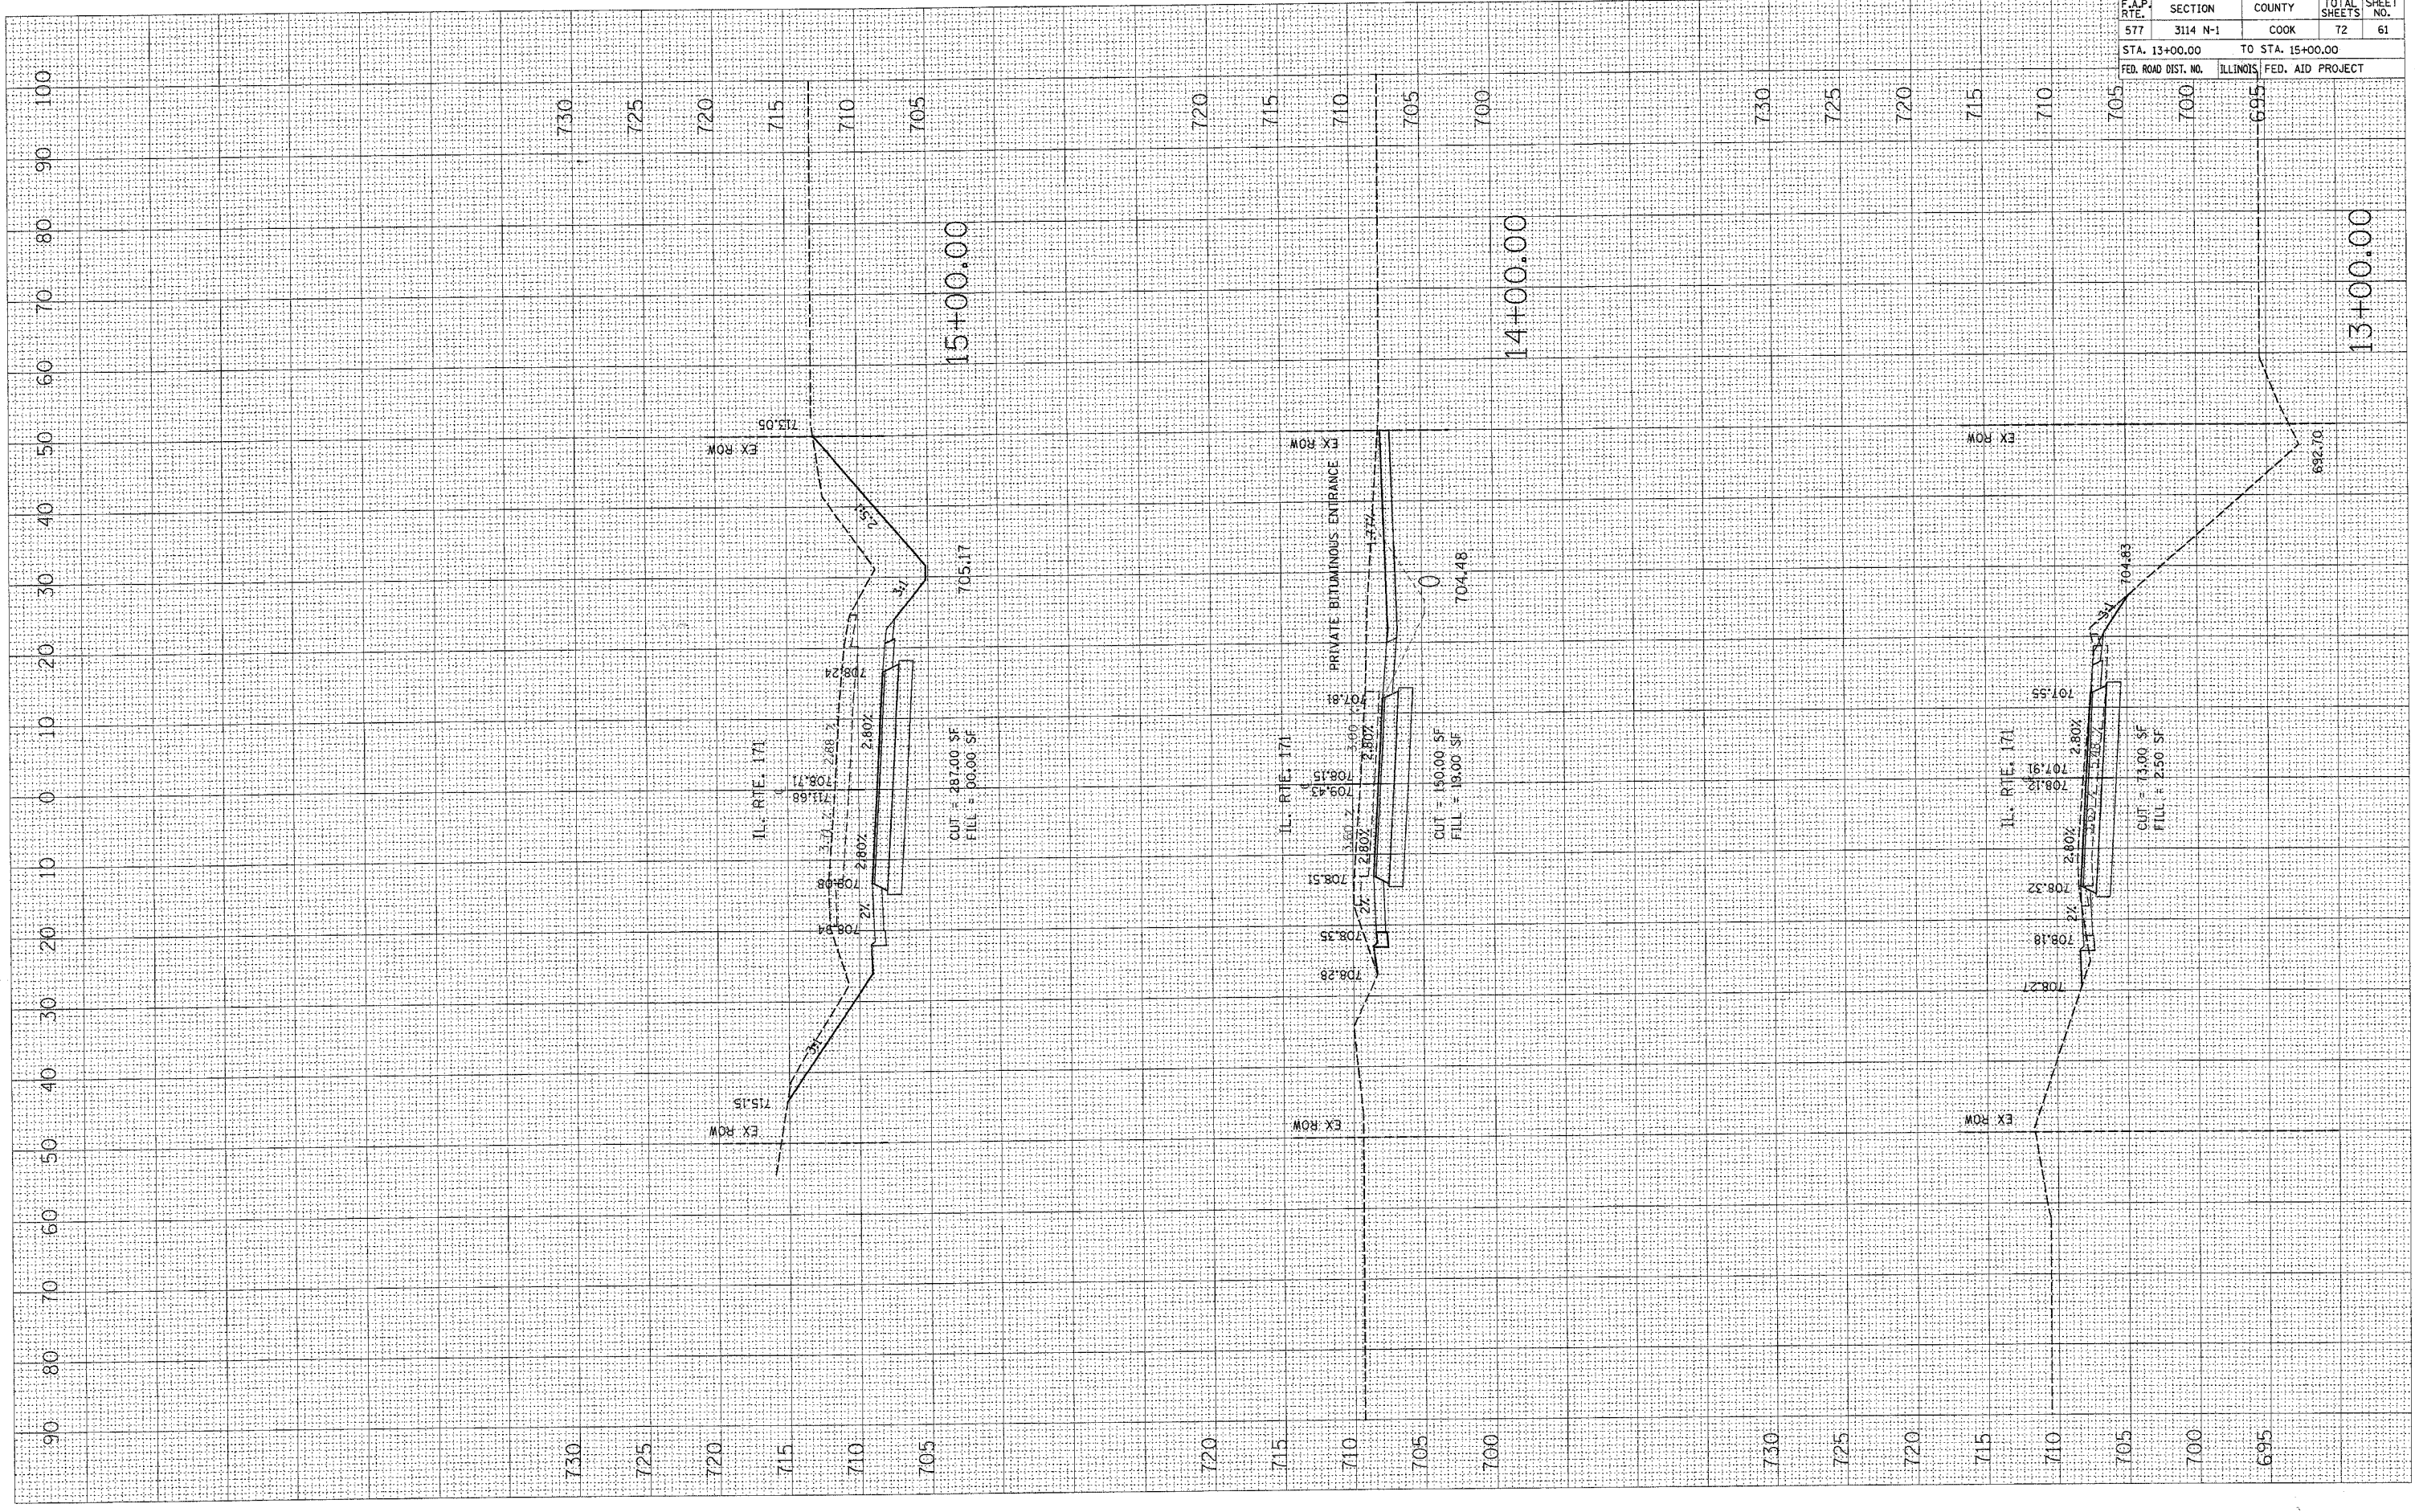

CONTRACT NO. 60A25				
F.A.P. RTE.	SECTION	COUNTY	TOTAL SHEETS	SHEET NO.
577	3114 N-1	COOK	72	61
STA. 13+00.00		TO STA. 15+00.00		
FED. ROAD DIST. NO.	ILLINOIS	FED. AID PROJECT		