


PLOT DATE = 5/2/2007  
 FILE NAME = c:\pro-jobs\113802 vs. 171b.sh\113802.dwg  
 PLOT SCALE = 1/8" = 1'-0"  
 USER NAME = galderb

ORIGINAL SURVEY NO.	DATE
SURVEYED	BY
PROTOD	DATE
NOTE BOOK	BY
AREAS CHECKED	

FINAL SURVEY NO.	DATE
SURVEYED	BY
PROTOD	DATE
NOTE BOOK	BY
AREAS CHECKED	

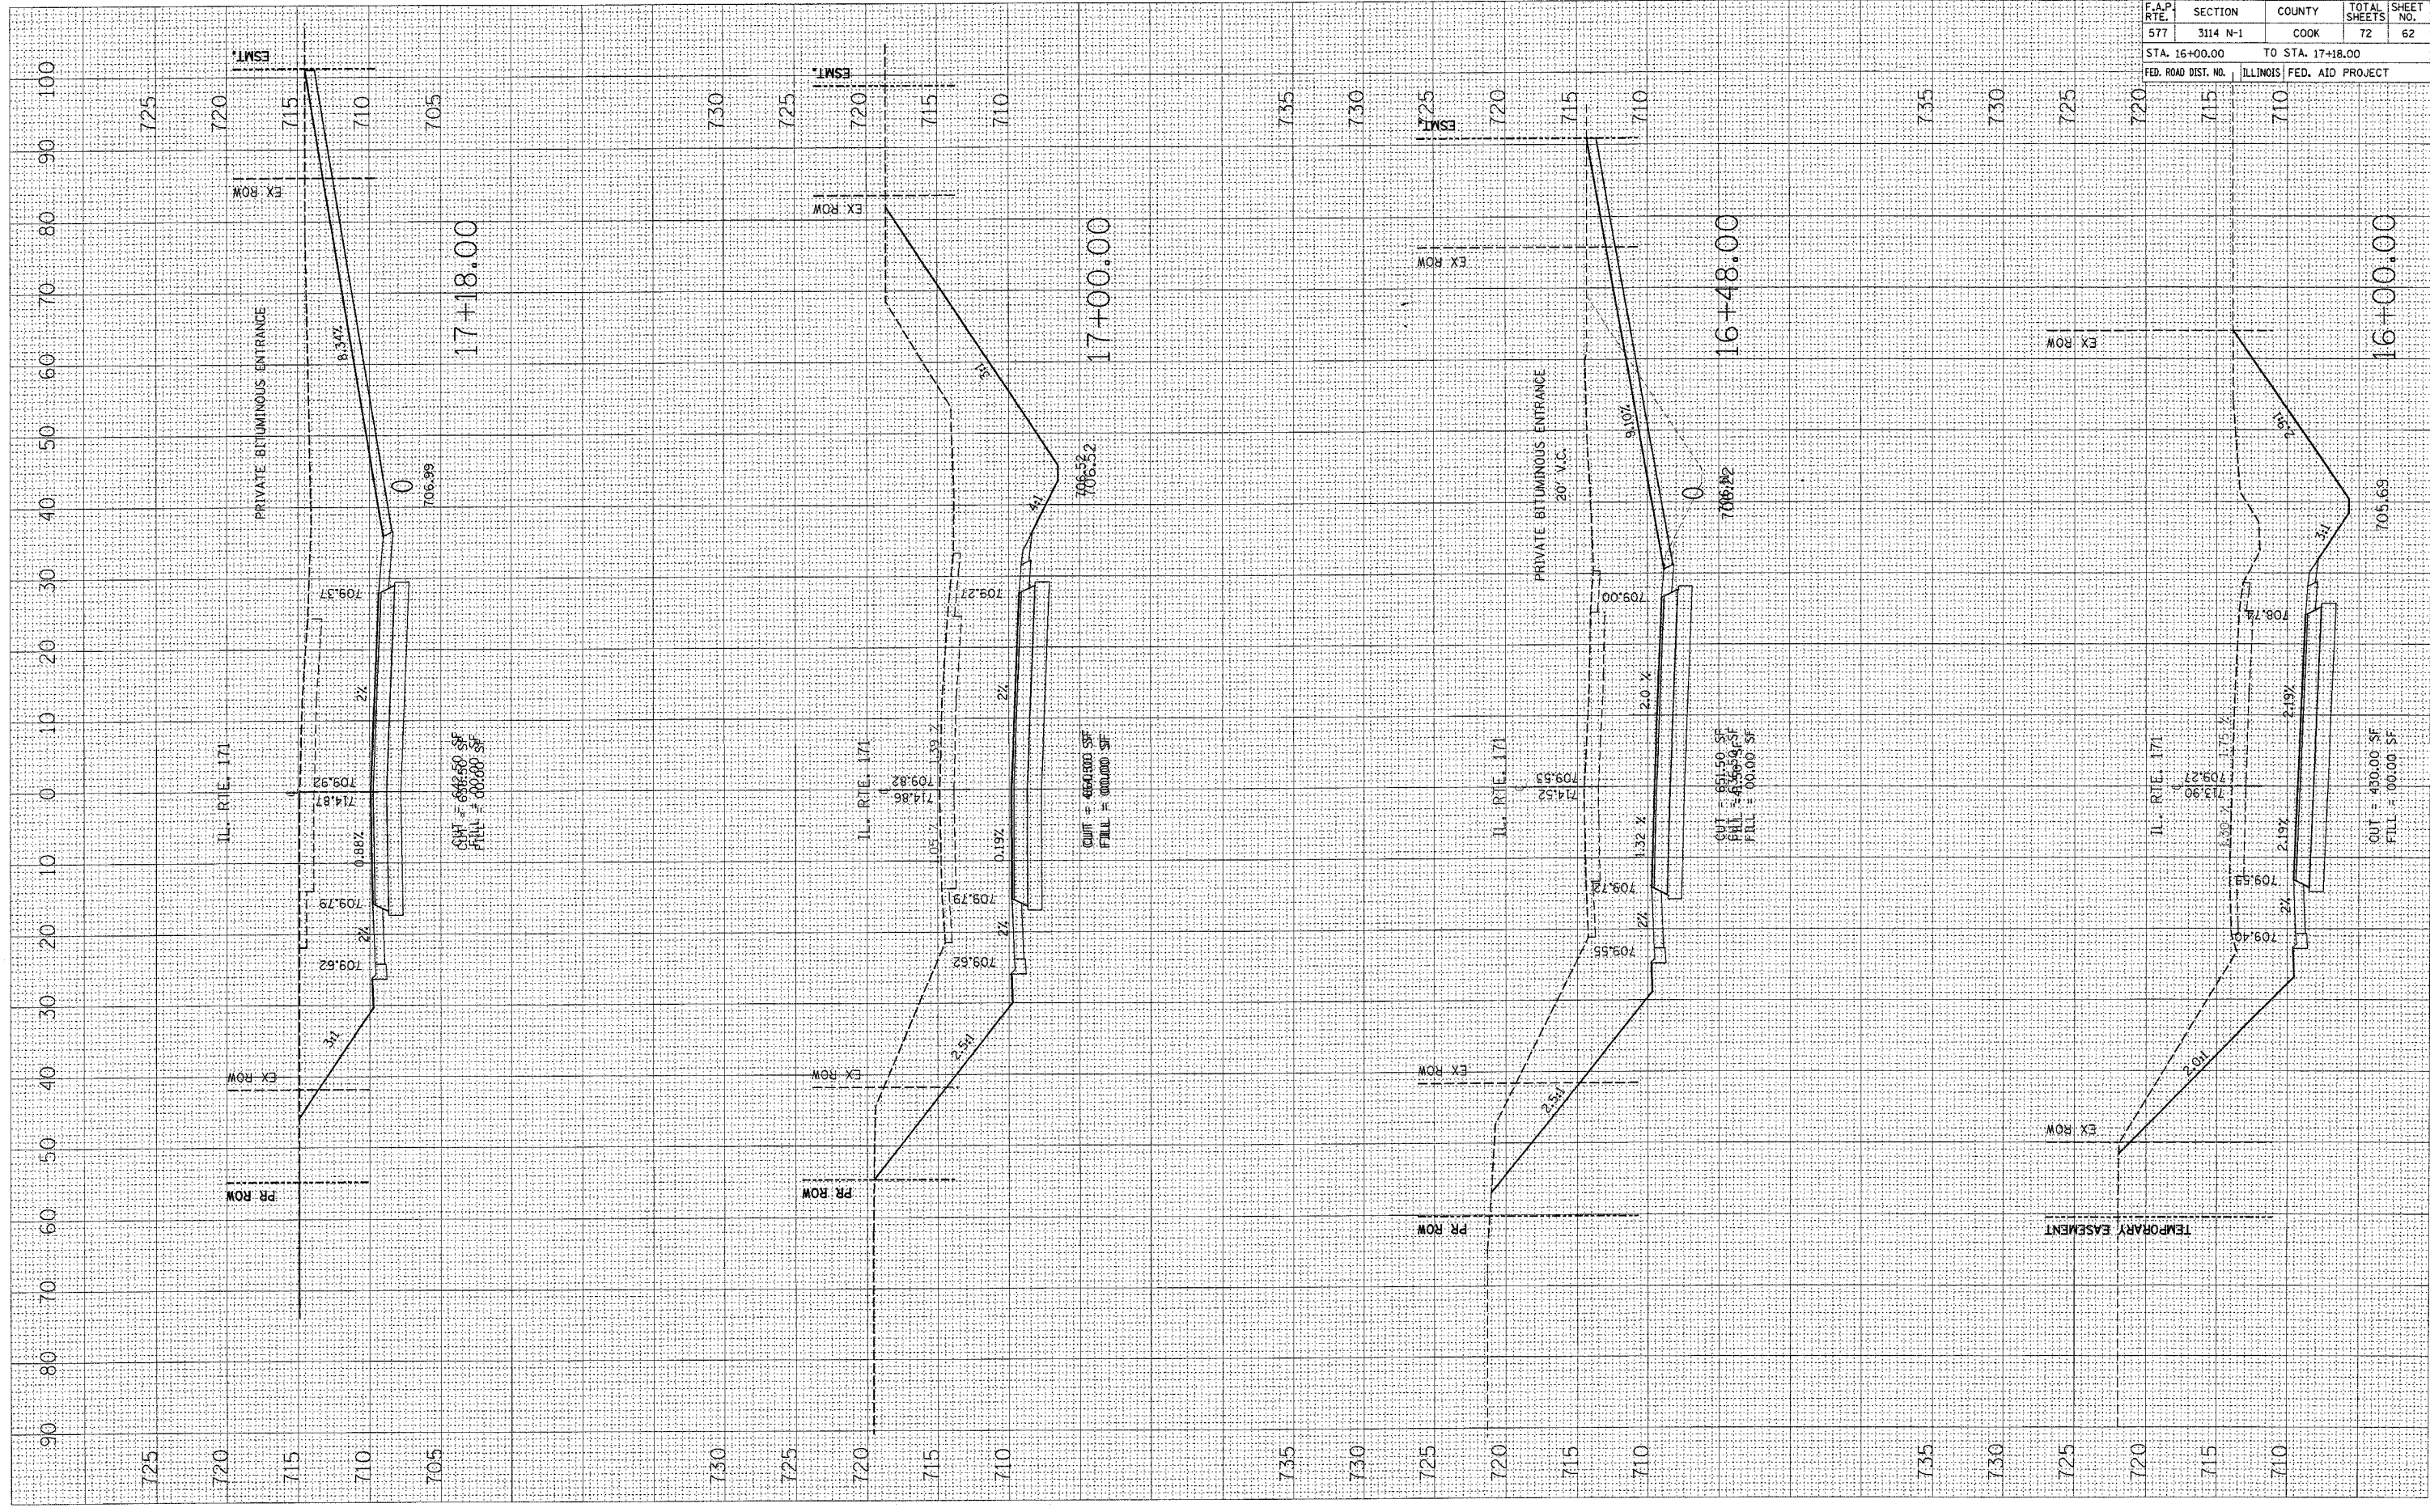

CONTRACT NO. 60A25			
F.A.P. RTE.	SECTION	COUNTY	TOTAL SHEET NO.
577	3114 N-1	COOK	72
STA. 16+00.00 TO STA. 17+18.00		SHEET NO. 62	
FED. ROAD DIST. NO.		ILLINOIS FED. AID PROJECT	