


PLOT DATE = 5/2/2007
 FILE NAME = c:\projects\113602\113602\171b.shp\171b.shp.dwg
 USER NAME = gbarbano

ORIGINAL SURVEY PLOTTED TEMPLATE AREAS CHECKED

FINAL SURVEY PLOTTED TEMPLATE AREAS CHECKED

BY: _____ DATE: _____

BY: _____ DATE: _____

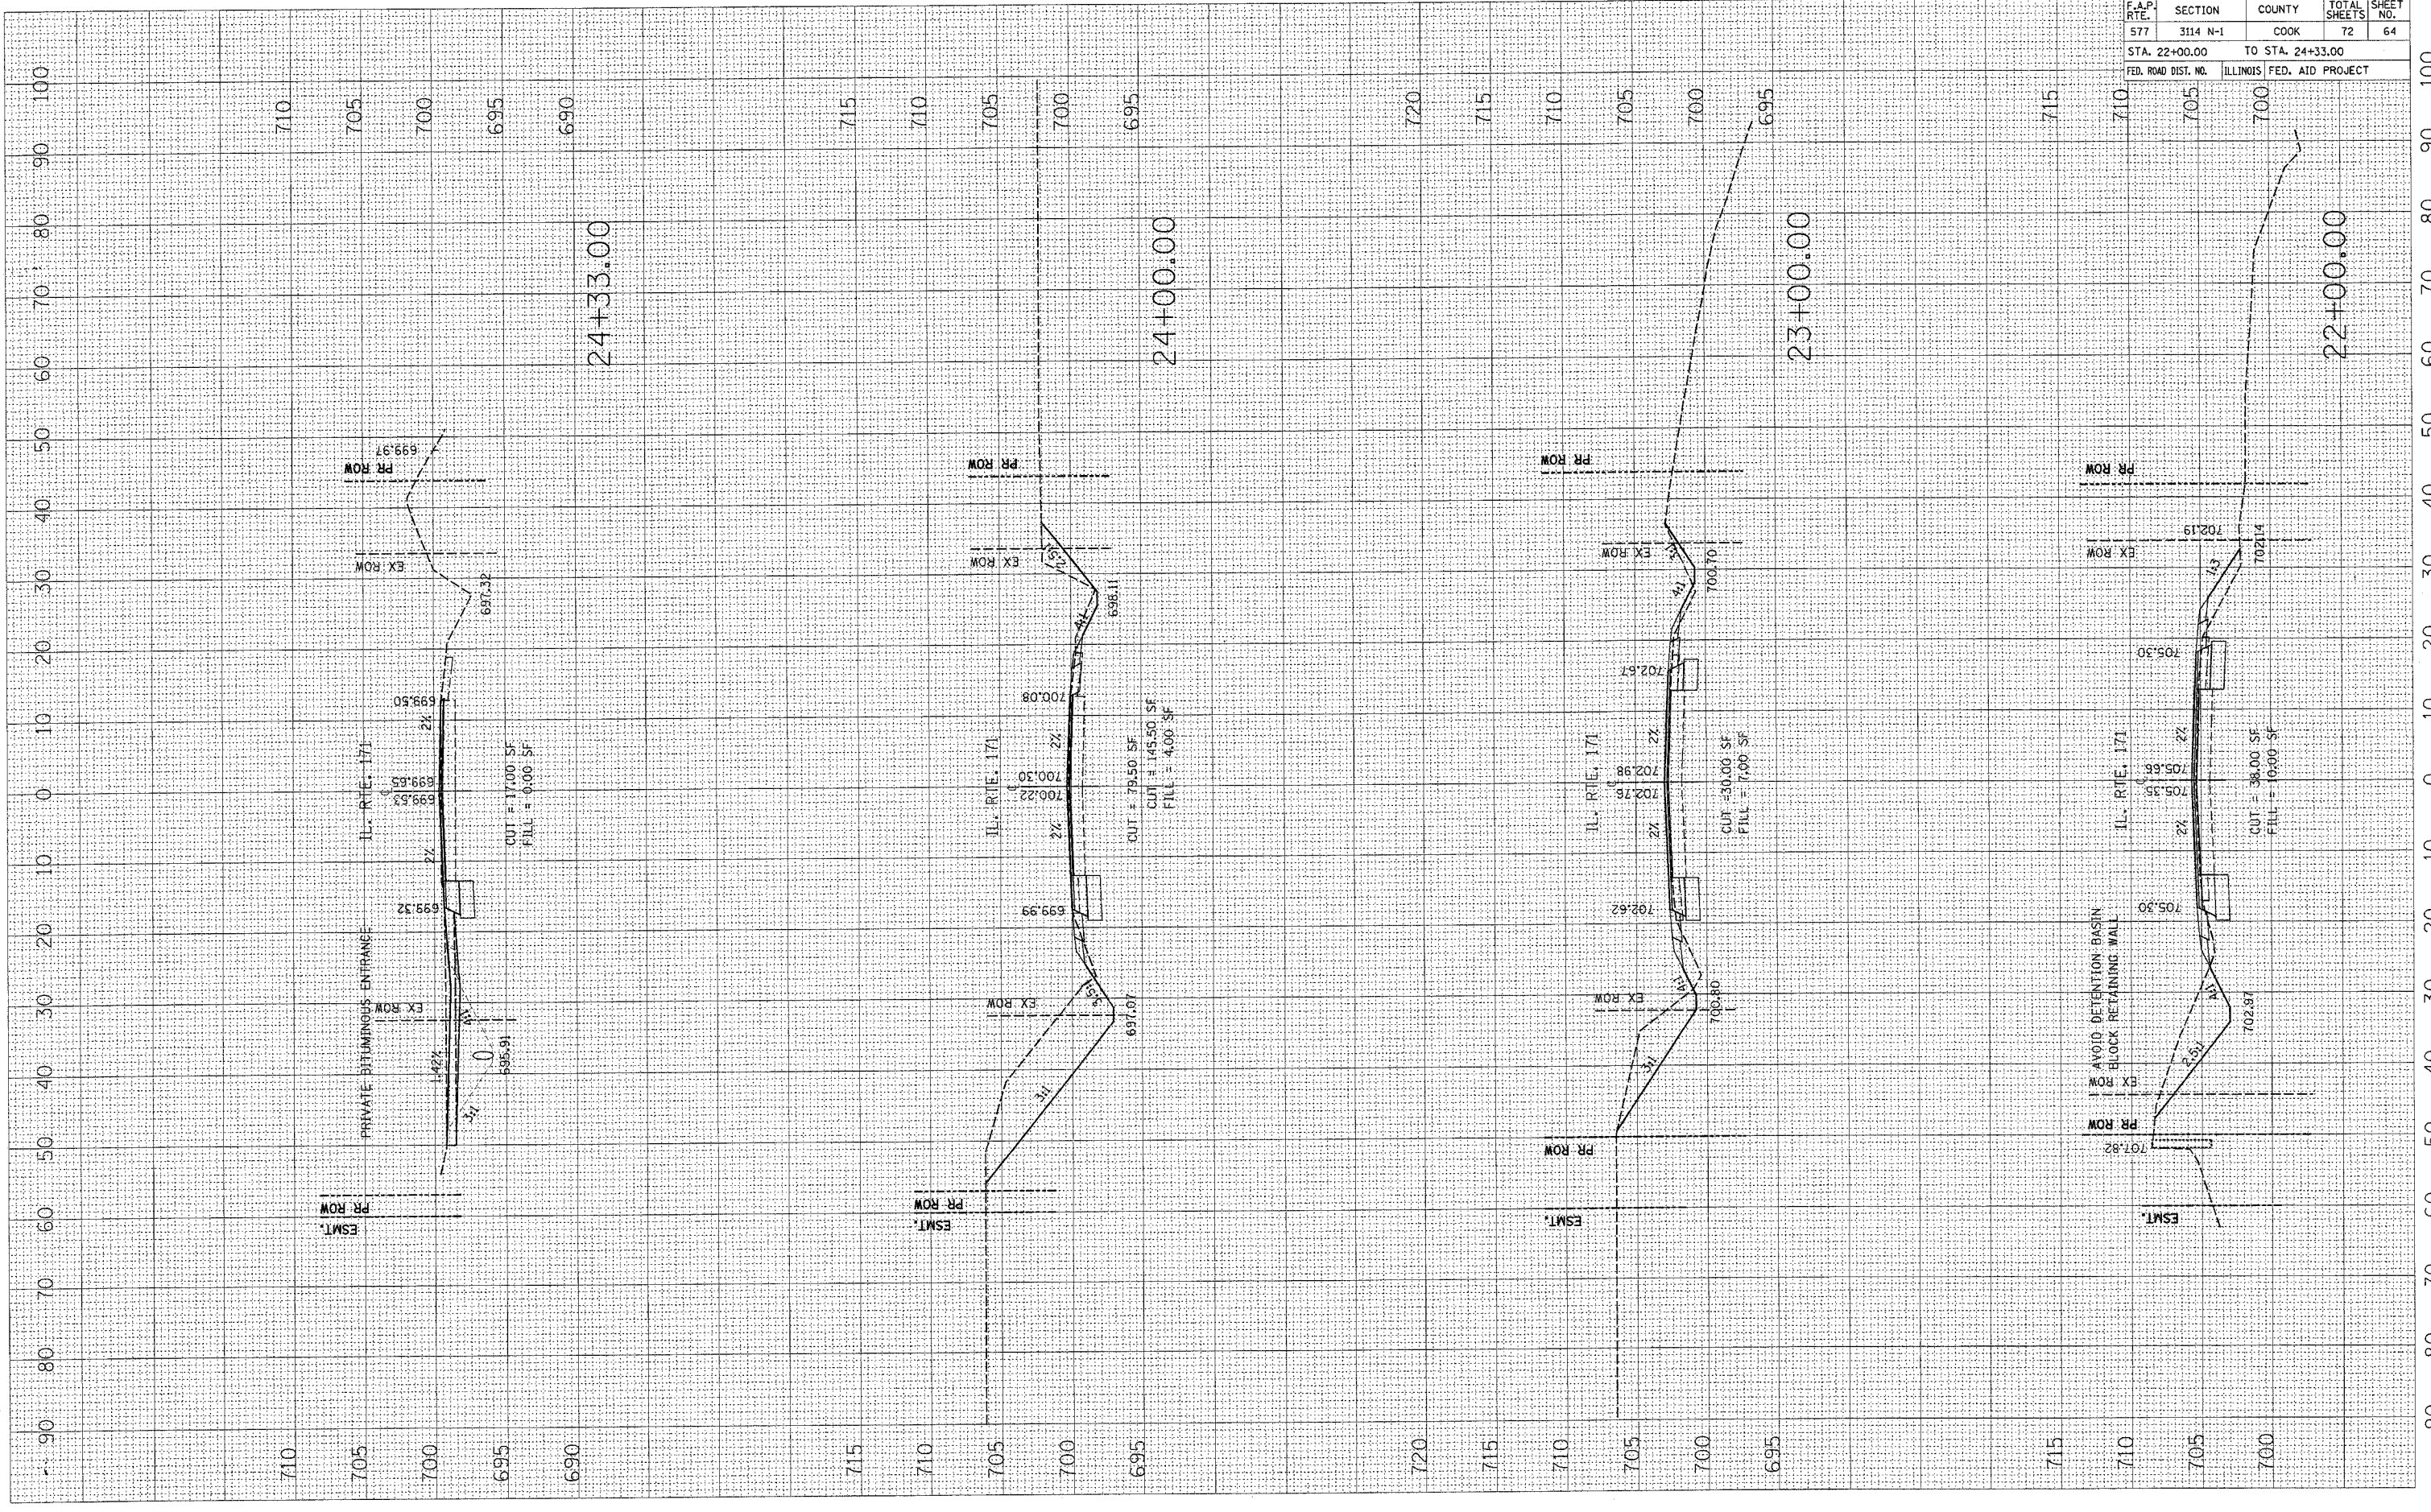

CONTRACT NO. 60A25				
F.A.P. RTE.	SECTION	COUNTY	TOTAL SHEETS	SHEET NO.
577	3114 N-1	COOK	72	64
STA. 22+00.00 TO STA. 24+33.00				
FED. ROAD DIST. NO.			ILLINOIS FED. AID PROJECT	