


PLOT DATE = 5/2/2007
 PLOT SCALE = 1/8"=1'-0"
 USER NAME = galbanbb

ORIGINAL SURVEY PLOTTED
 SURVEY BOOK NO. _____
 DATE _____

FINAL SURVEY
 SURVEY BOOK NO. _____
 DATE _____

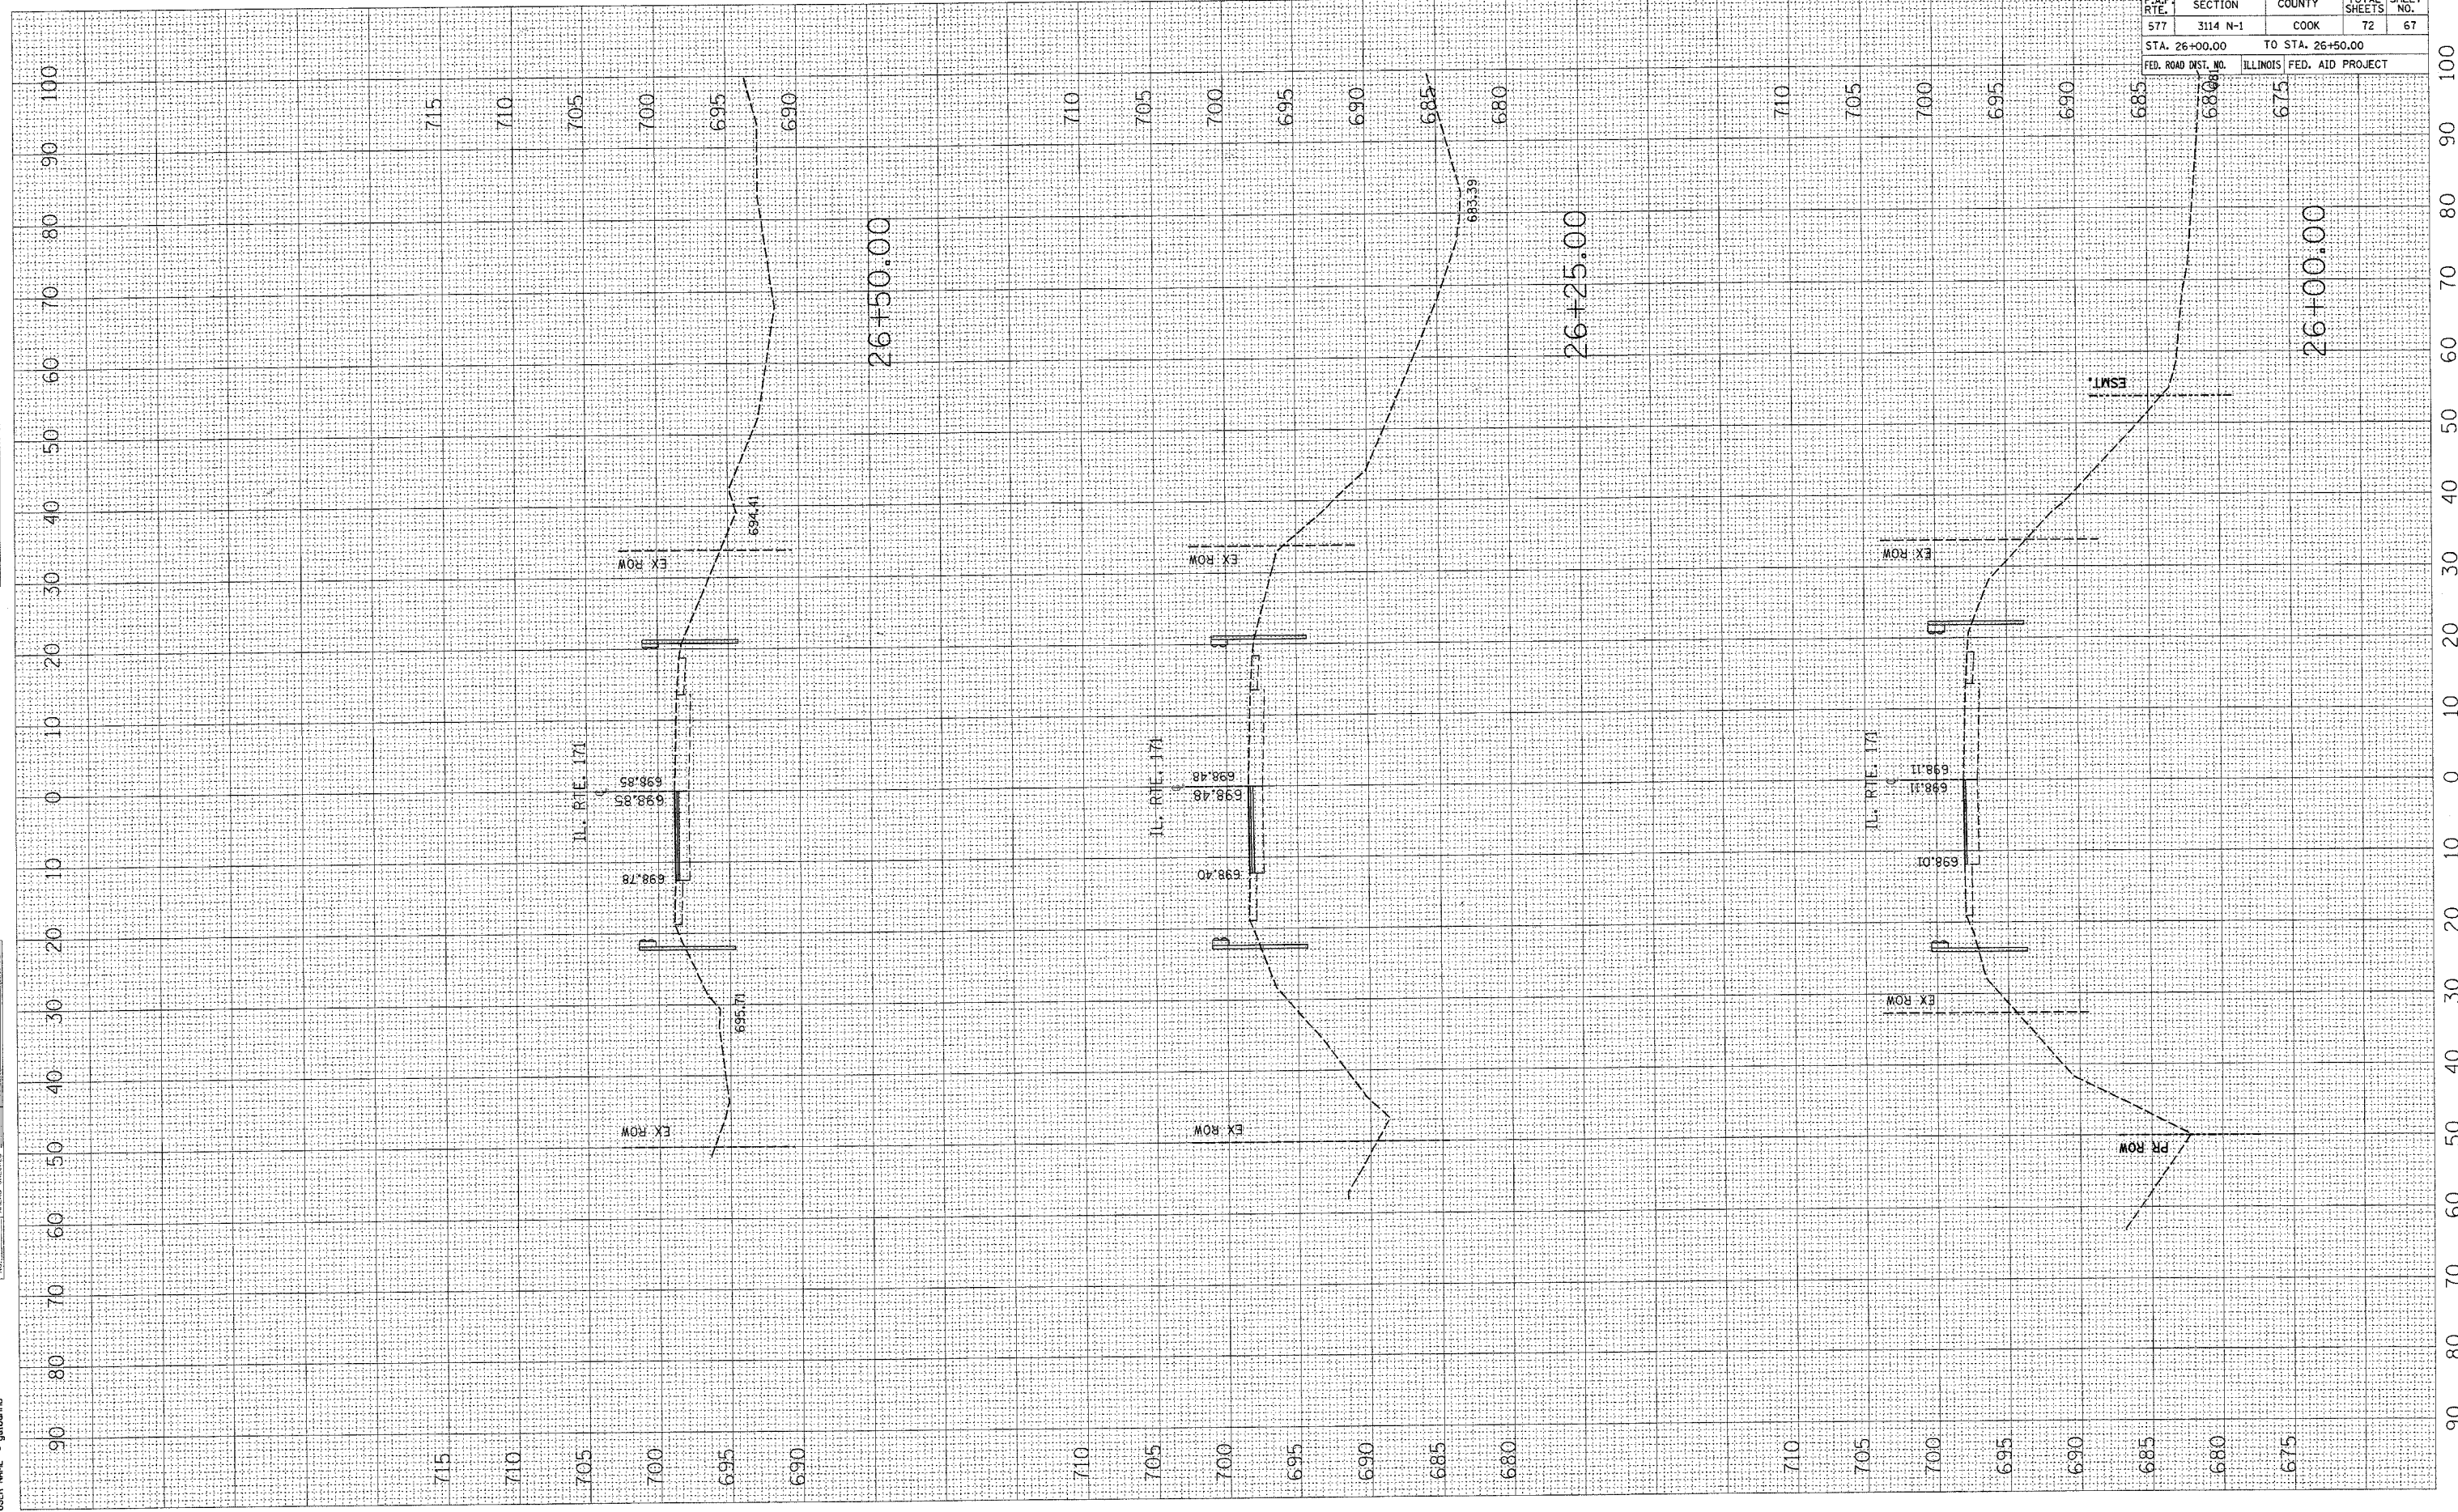

CONTRACT NO. 60A25			
F.A.P. RITE	SECTION	COUNTY	TOTAL SHEETS
577	3114 N-1	COOK	72
STA. 26+00.00		TO STA. 26+50.00	
SHEET NO. 67		TOTAL SHEETS 72	
FED. ROAD DIST. NO.		ILLINOIS FED. AID PROJECT	