


PLOT DATE = 5/2/2007  
 PLOT SCALE = 1/8" = 100'  
 USER NAME = gclbamb

ORIGINAL SURVEY PLOTTED  
 SURVEY PLOTTED  
 NOTE BOOK AREAS CHECKED

FINAL SURVEY PLOTTED  
 SURVEY PLOTTED  
 NOTE BOOK AREAS CHECKED

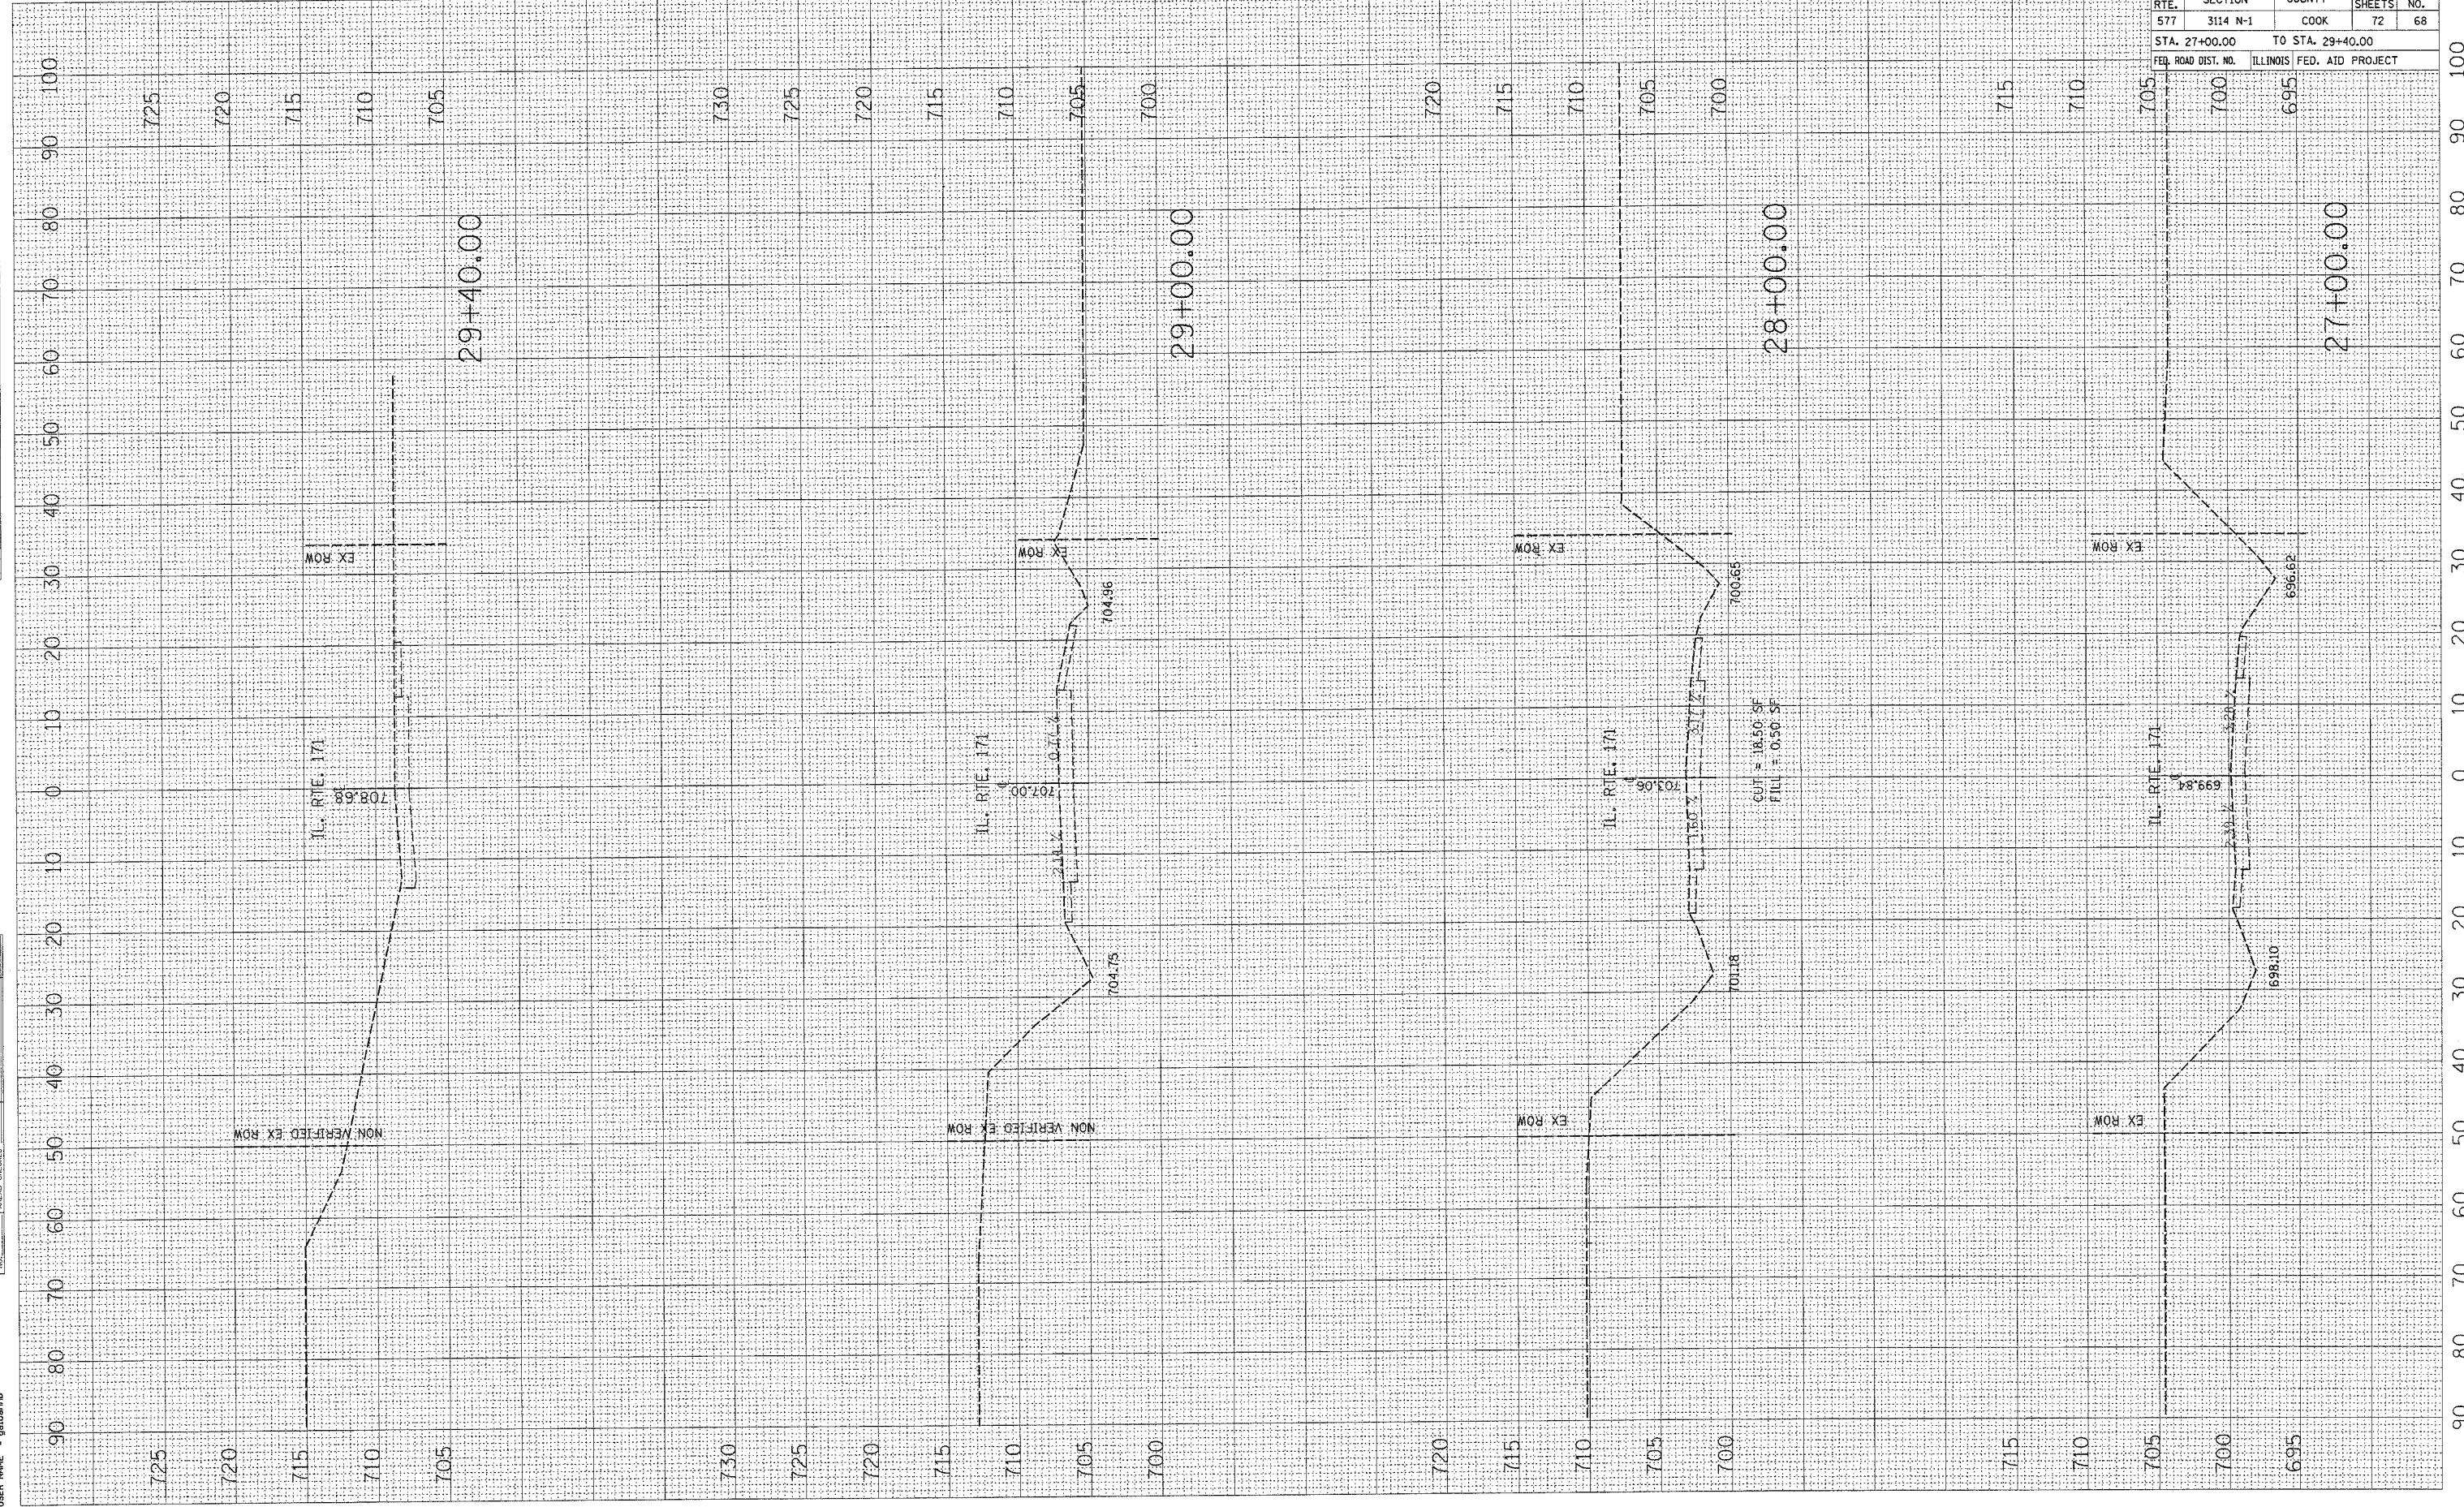

CONTRACT NO. 60A25				
F.A.P. RTE.	SECTION	COUNTY	TOTAL SHEETS	SHEET NO.
577	3114 N-1	COOK	72	68
STA. 27+00.00 TO STA. 29+40.00				
FED. ROAD DIST. NO.		ILLINOIS FED. AID PROJECT		