


PLOT DATE = 5/2/2007
 FILE NAME = c:\projects\62391\131st.dgn
 PLOTTER = HP DesignJet 5000
 USER NAME = galbano

ORIGINAL SURVEYED
 SURVEY PLOTTED
 NOTE BOOK TEMPLATE
 NO. AREAS CHECKED

FINAL SURVEYED
 SURVEY PLOTTED
 NOTE BOOK TEMPLATE
 NO. AREAS CHECKED

BY _____ DATE _____

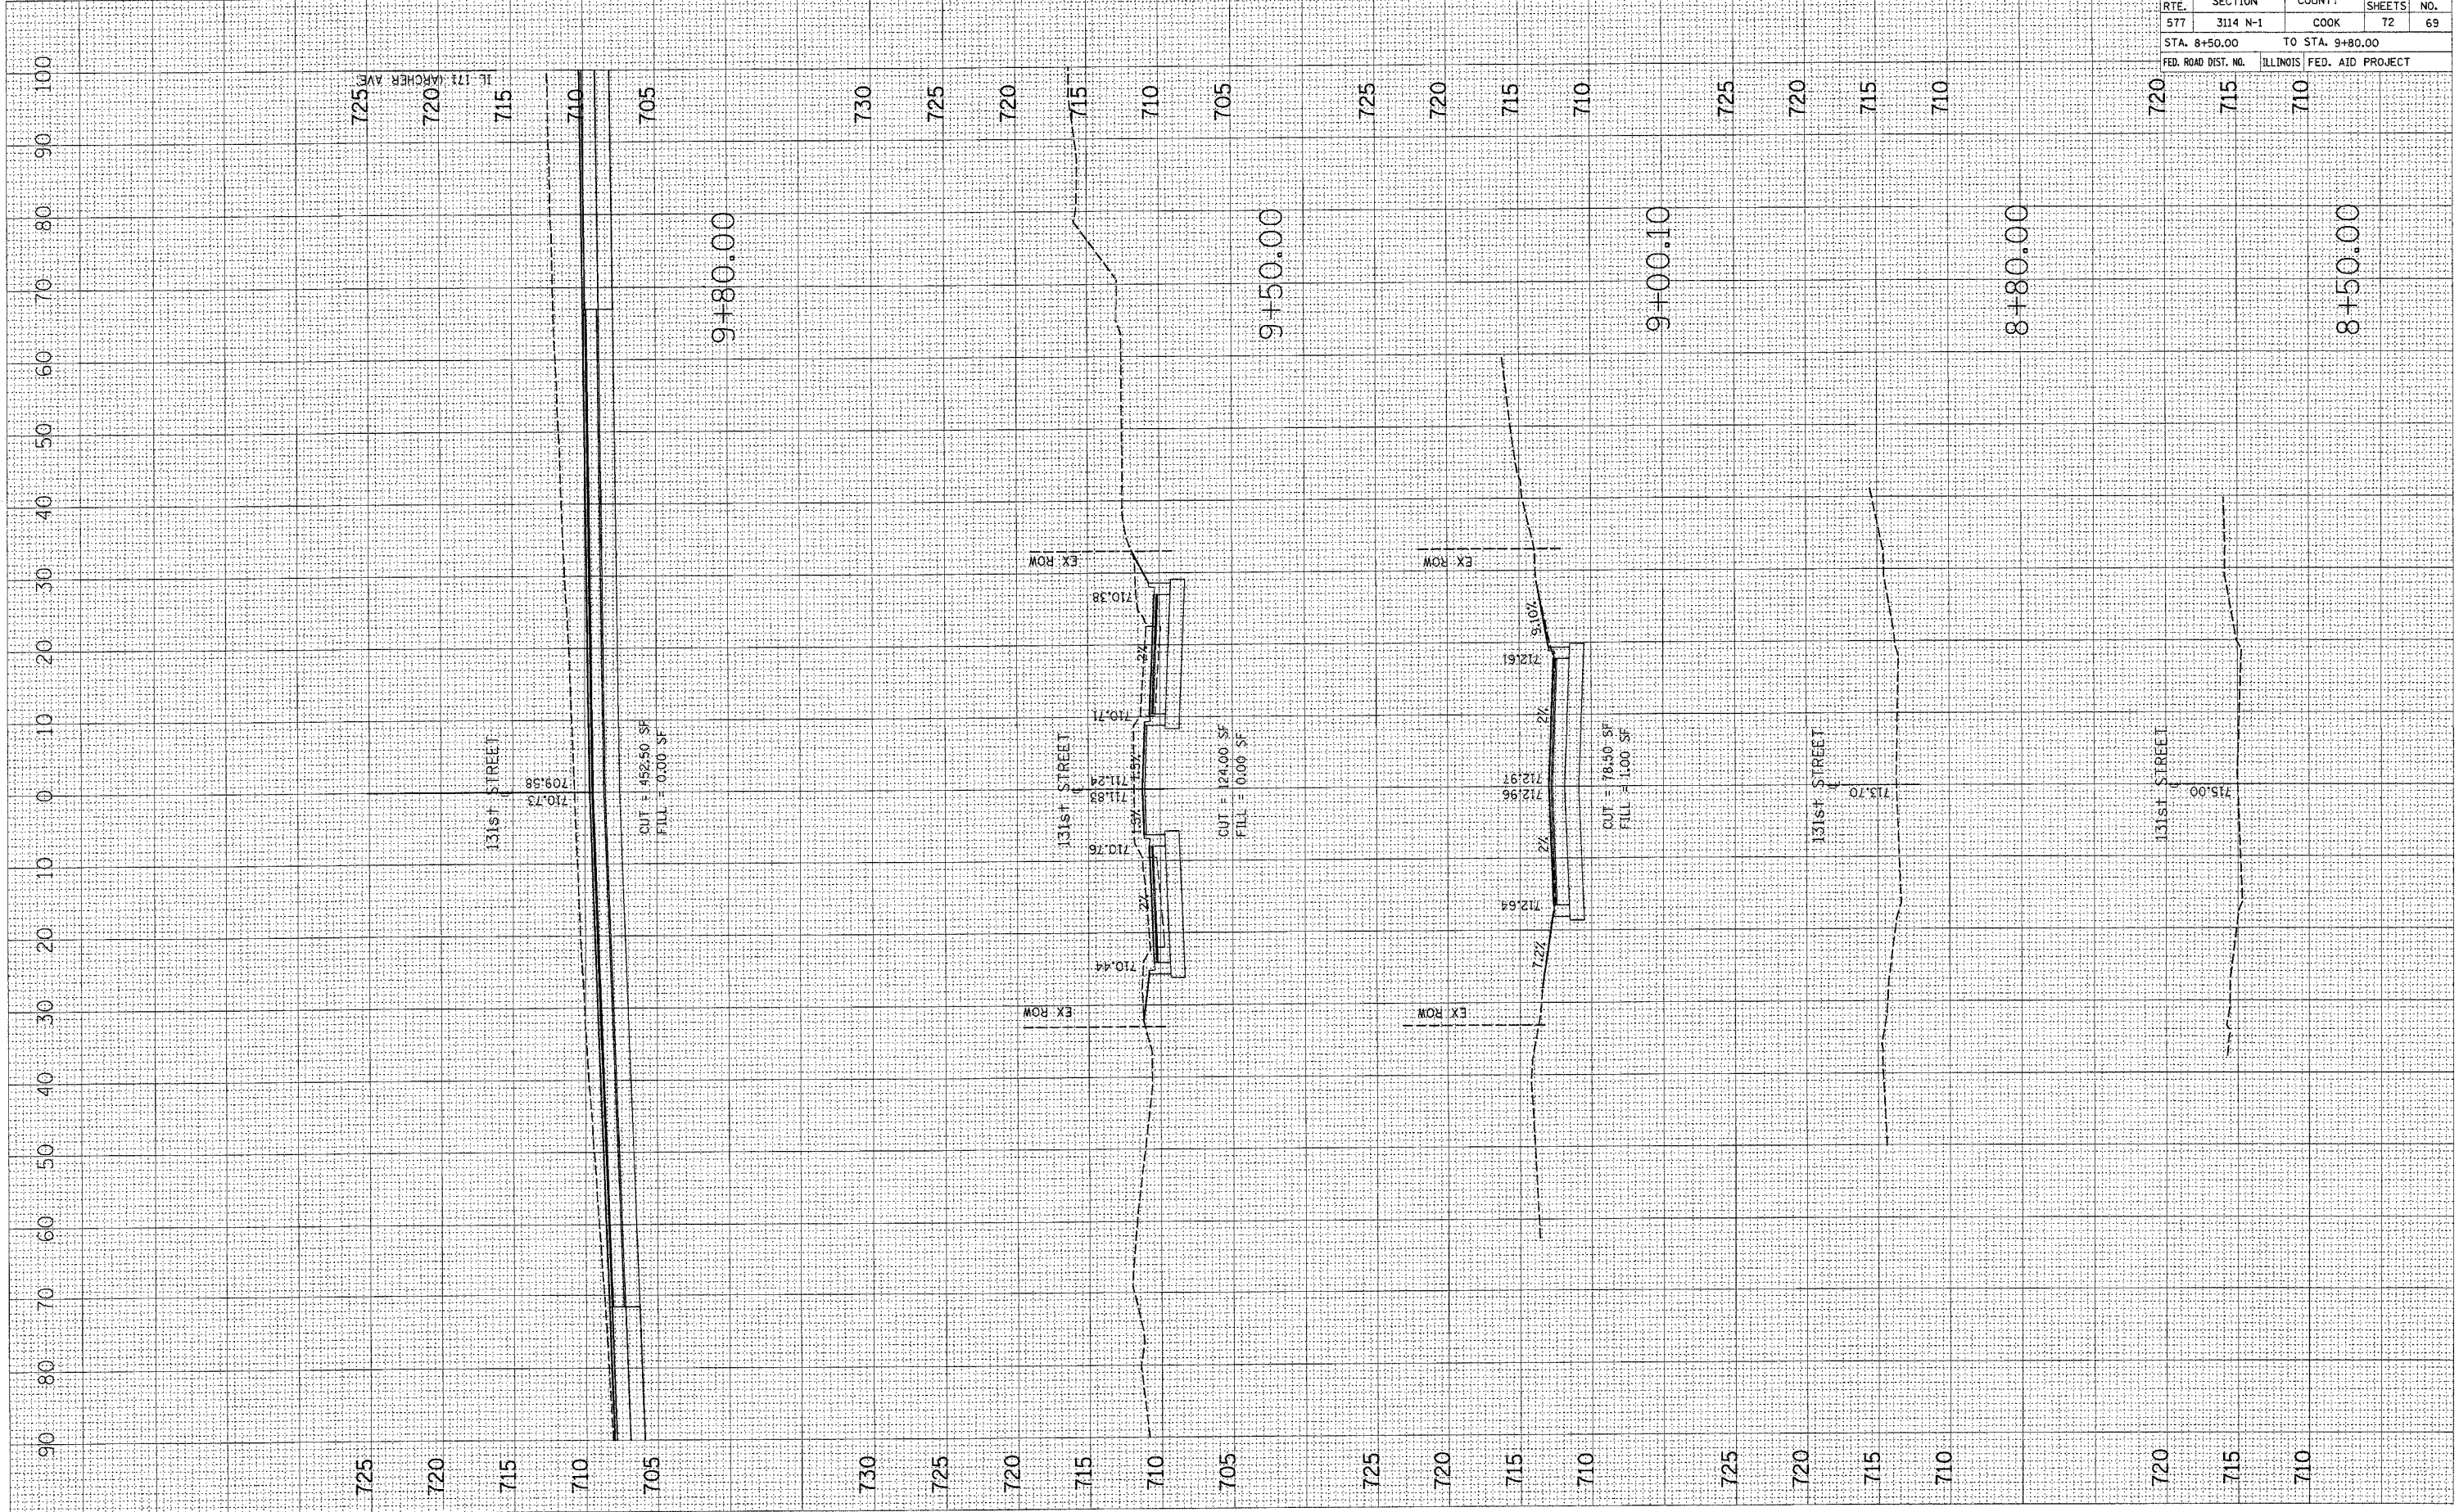

CONTRACT NO. 62391				
F.A.P. DIST.	SECTION	COUNTY	TOTAL SHEETS	SHEET NO.
577	3114 N-1	COOK	72	69
STA. 8+50.00		TO STA. 9+80.00		
FED. ROAD DIST. NO.		ILLINOIS FED. AID PROJECT		