


PLOT DATE = 5/2/2007
 PLOT SCALE = 1/8"=1'-0"
 USER NAME = galbamb

ORIGINAL SURVEY PLOTTED AREAS CHECKED
 SURVEY PLOTTED AREAS CHECKED
 NOTE BOOK NO. _____

FINAL SURVEY PLOTTED AREAS CHECKED
 SURVEY PLOTTED AREAS CHECKED
 NOTE BOOK NO. _____

BY _____ DATE _____

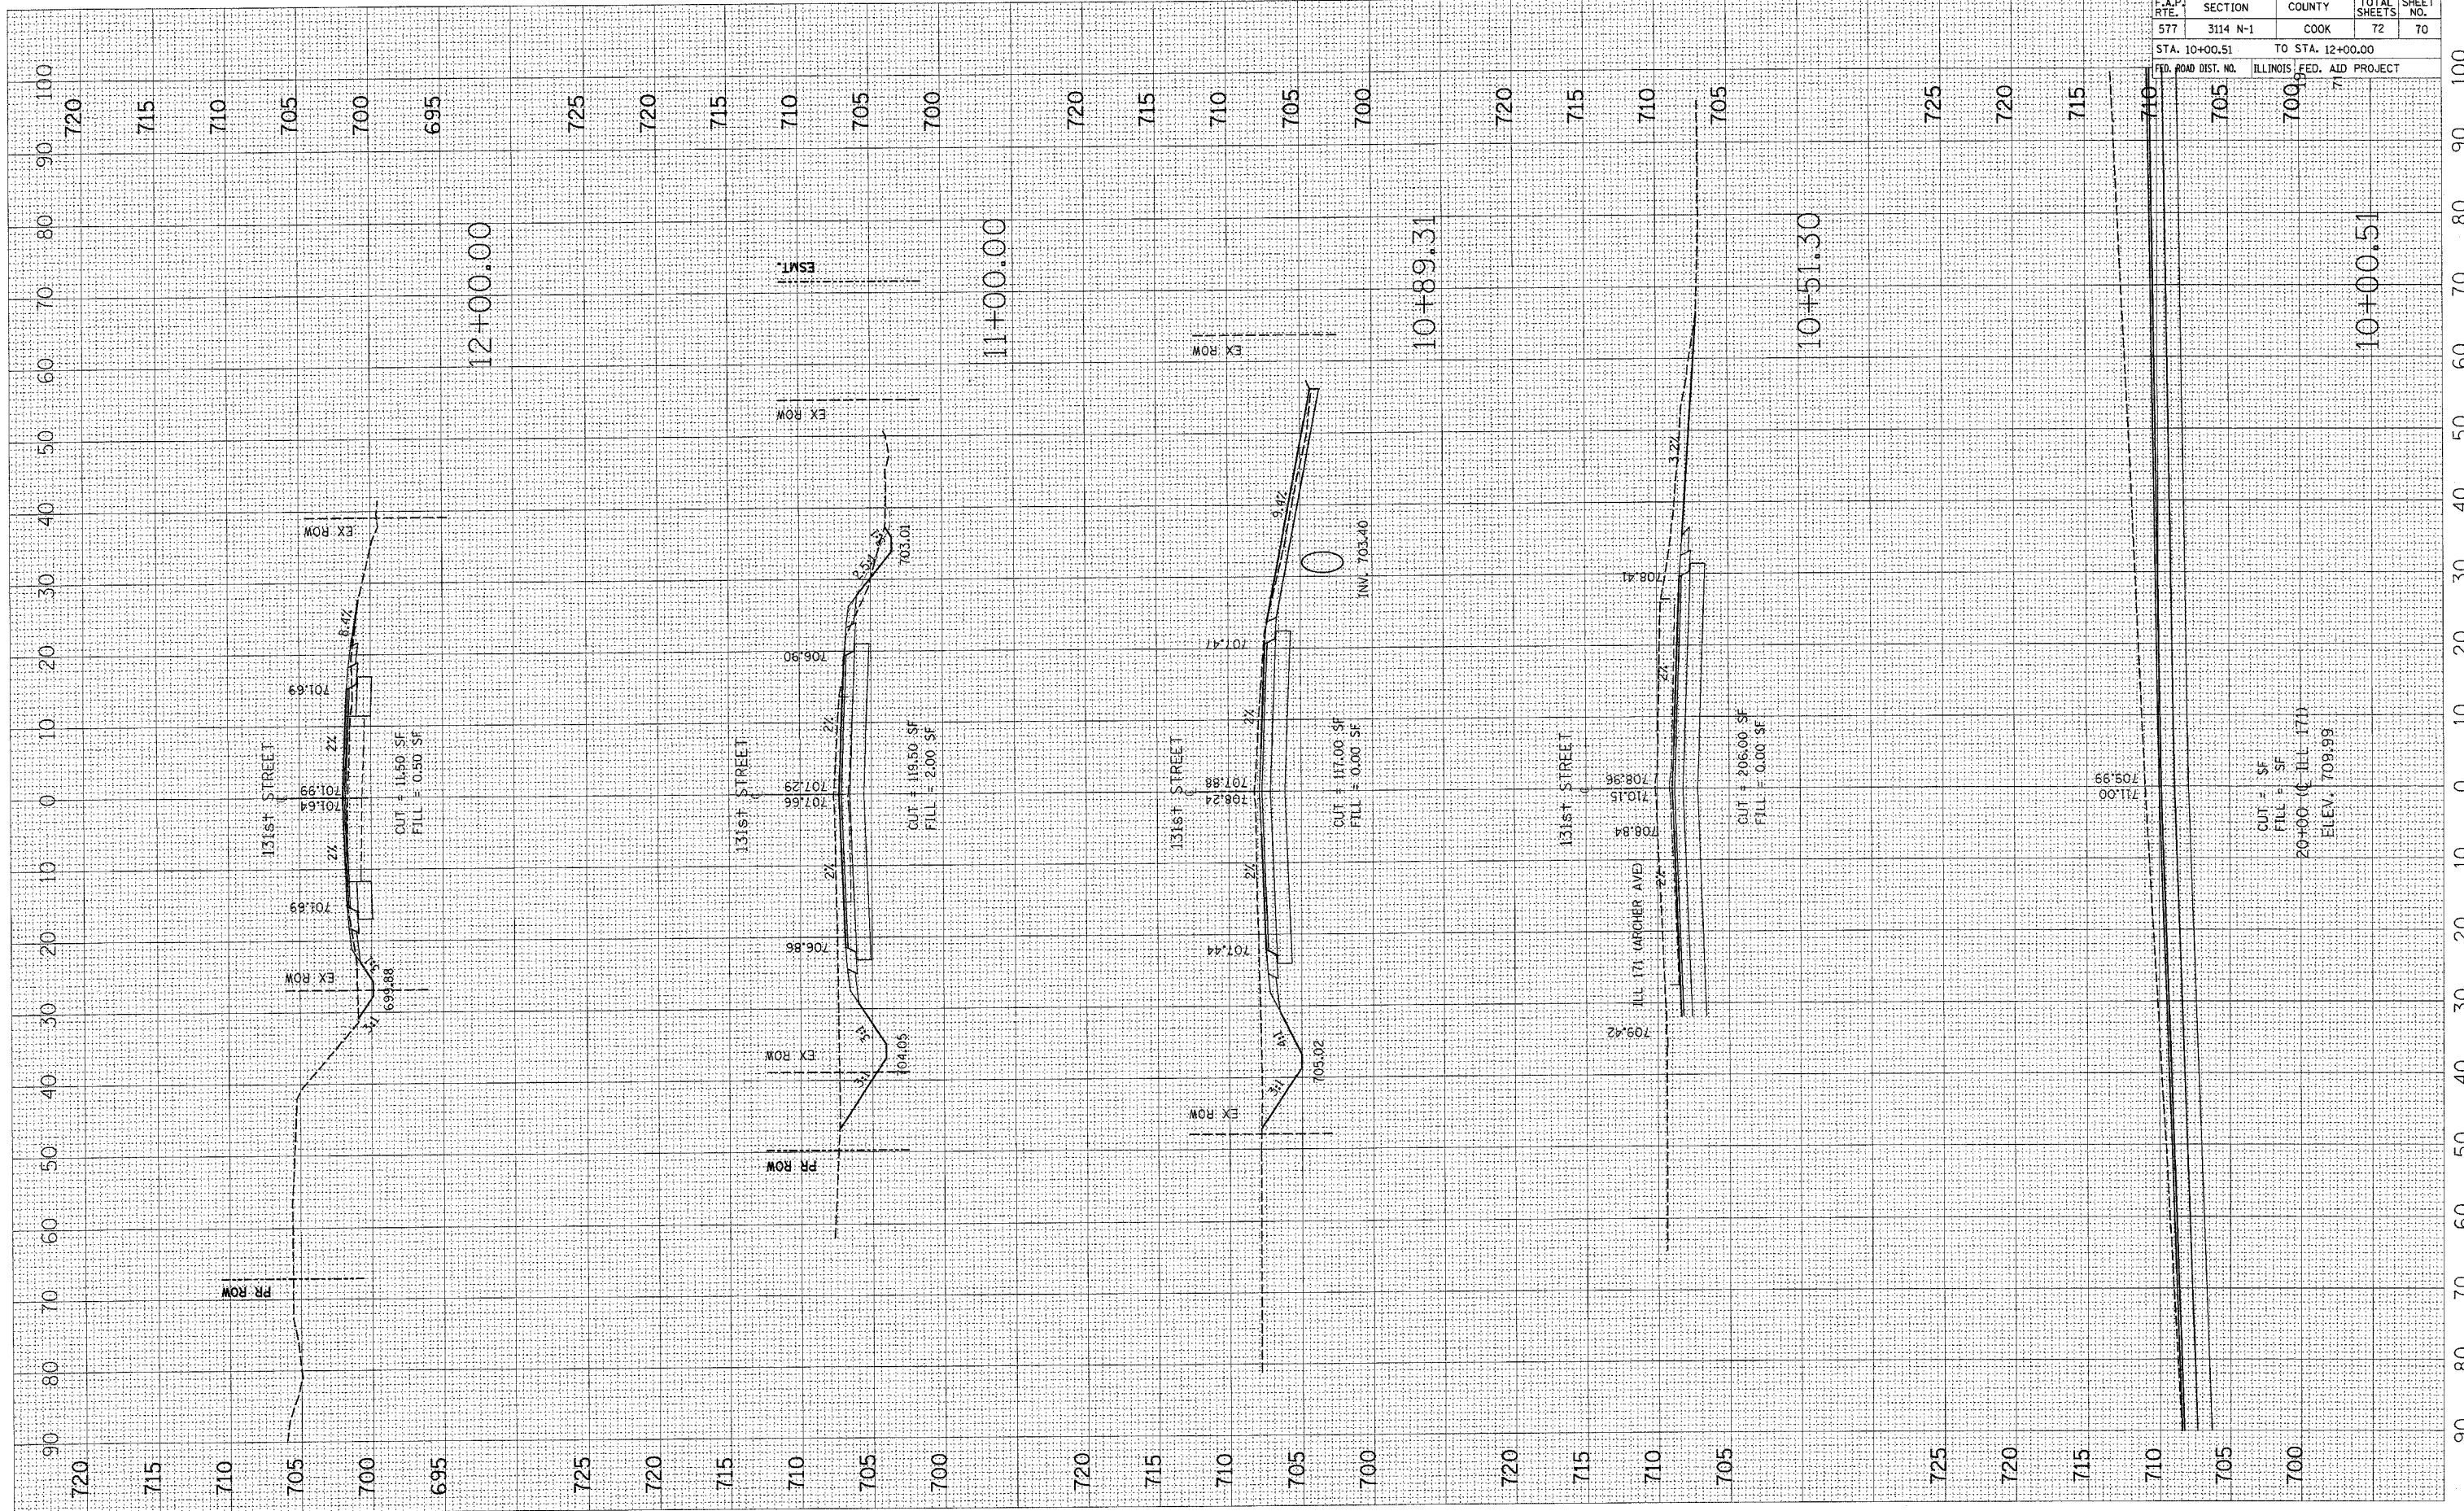

CONTRACT NO. 60A25				
F.A.P. RTE.	SECTION	COUNTY	TOTAL SHEETS	SHEET NO.
577	3114 N-1	COOK	72	70
STA. 10+00.51		TO STA. 12+00.00		
FED. ROAD DIST. NO.		ILLINOIS FED. AID PROJECT		

CUT = SF
 FILL = SF
 20'-00" (ILL 171)
 Elev. 709.99