


T & S	SECTION	COUNTY	TOTAL SHEETS	SHEET NO.
		Cook		16
STA.	TO STA.			
FED. ROAD DIST NO. 7	ILLINOIS	FED AID PROJECT		

TRAFFIC SIGNAL LEGEND		PROPOSED	EXISTING
CONTROLLER			
SERVICE INSTALLATION			
SIGNAL HEAD			
SIGNAL HEAD WITH BACKPLATE			
SIGNAL HEAD, PEDESTRIAN			
SIGNAL POST			
MAST ARM ASSEMBLY AND POLE, STEEL			
MAST ARM ASSEMBLY AND POLE, ALUMINUM			
COMMON TRENCH	CT		
UNIT DUCT	UD		
HANDHOLE			
HEAVY DUTY HANDHOLE			
DOUBLE HANDHOLE			

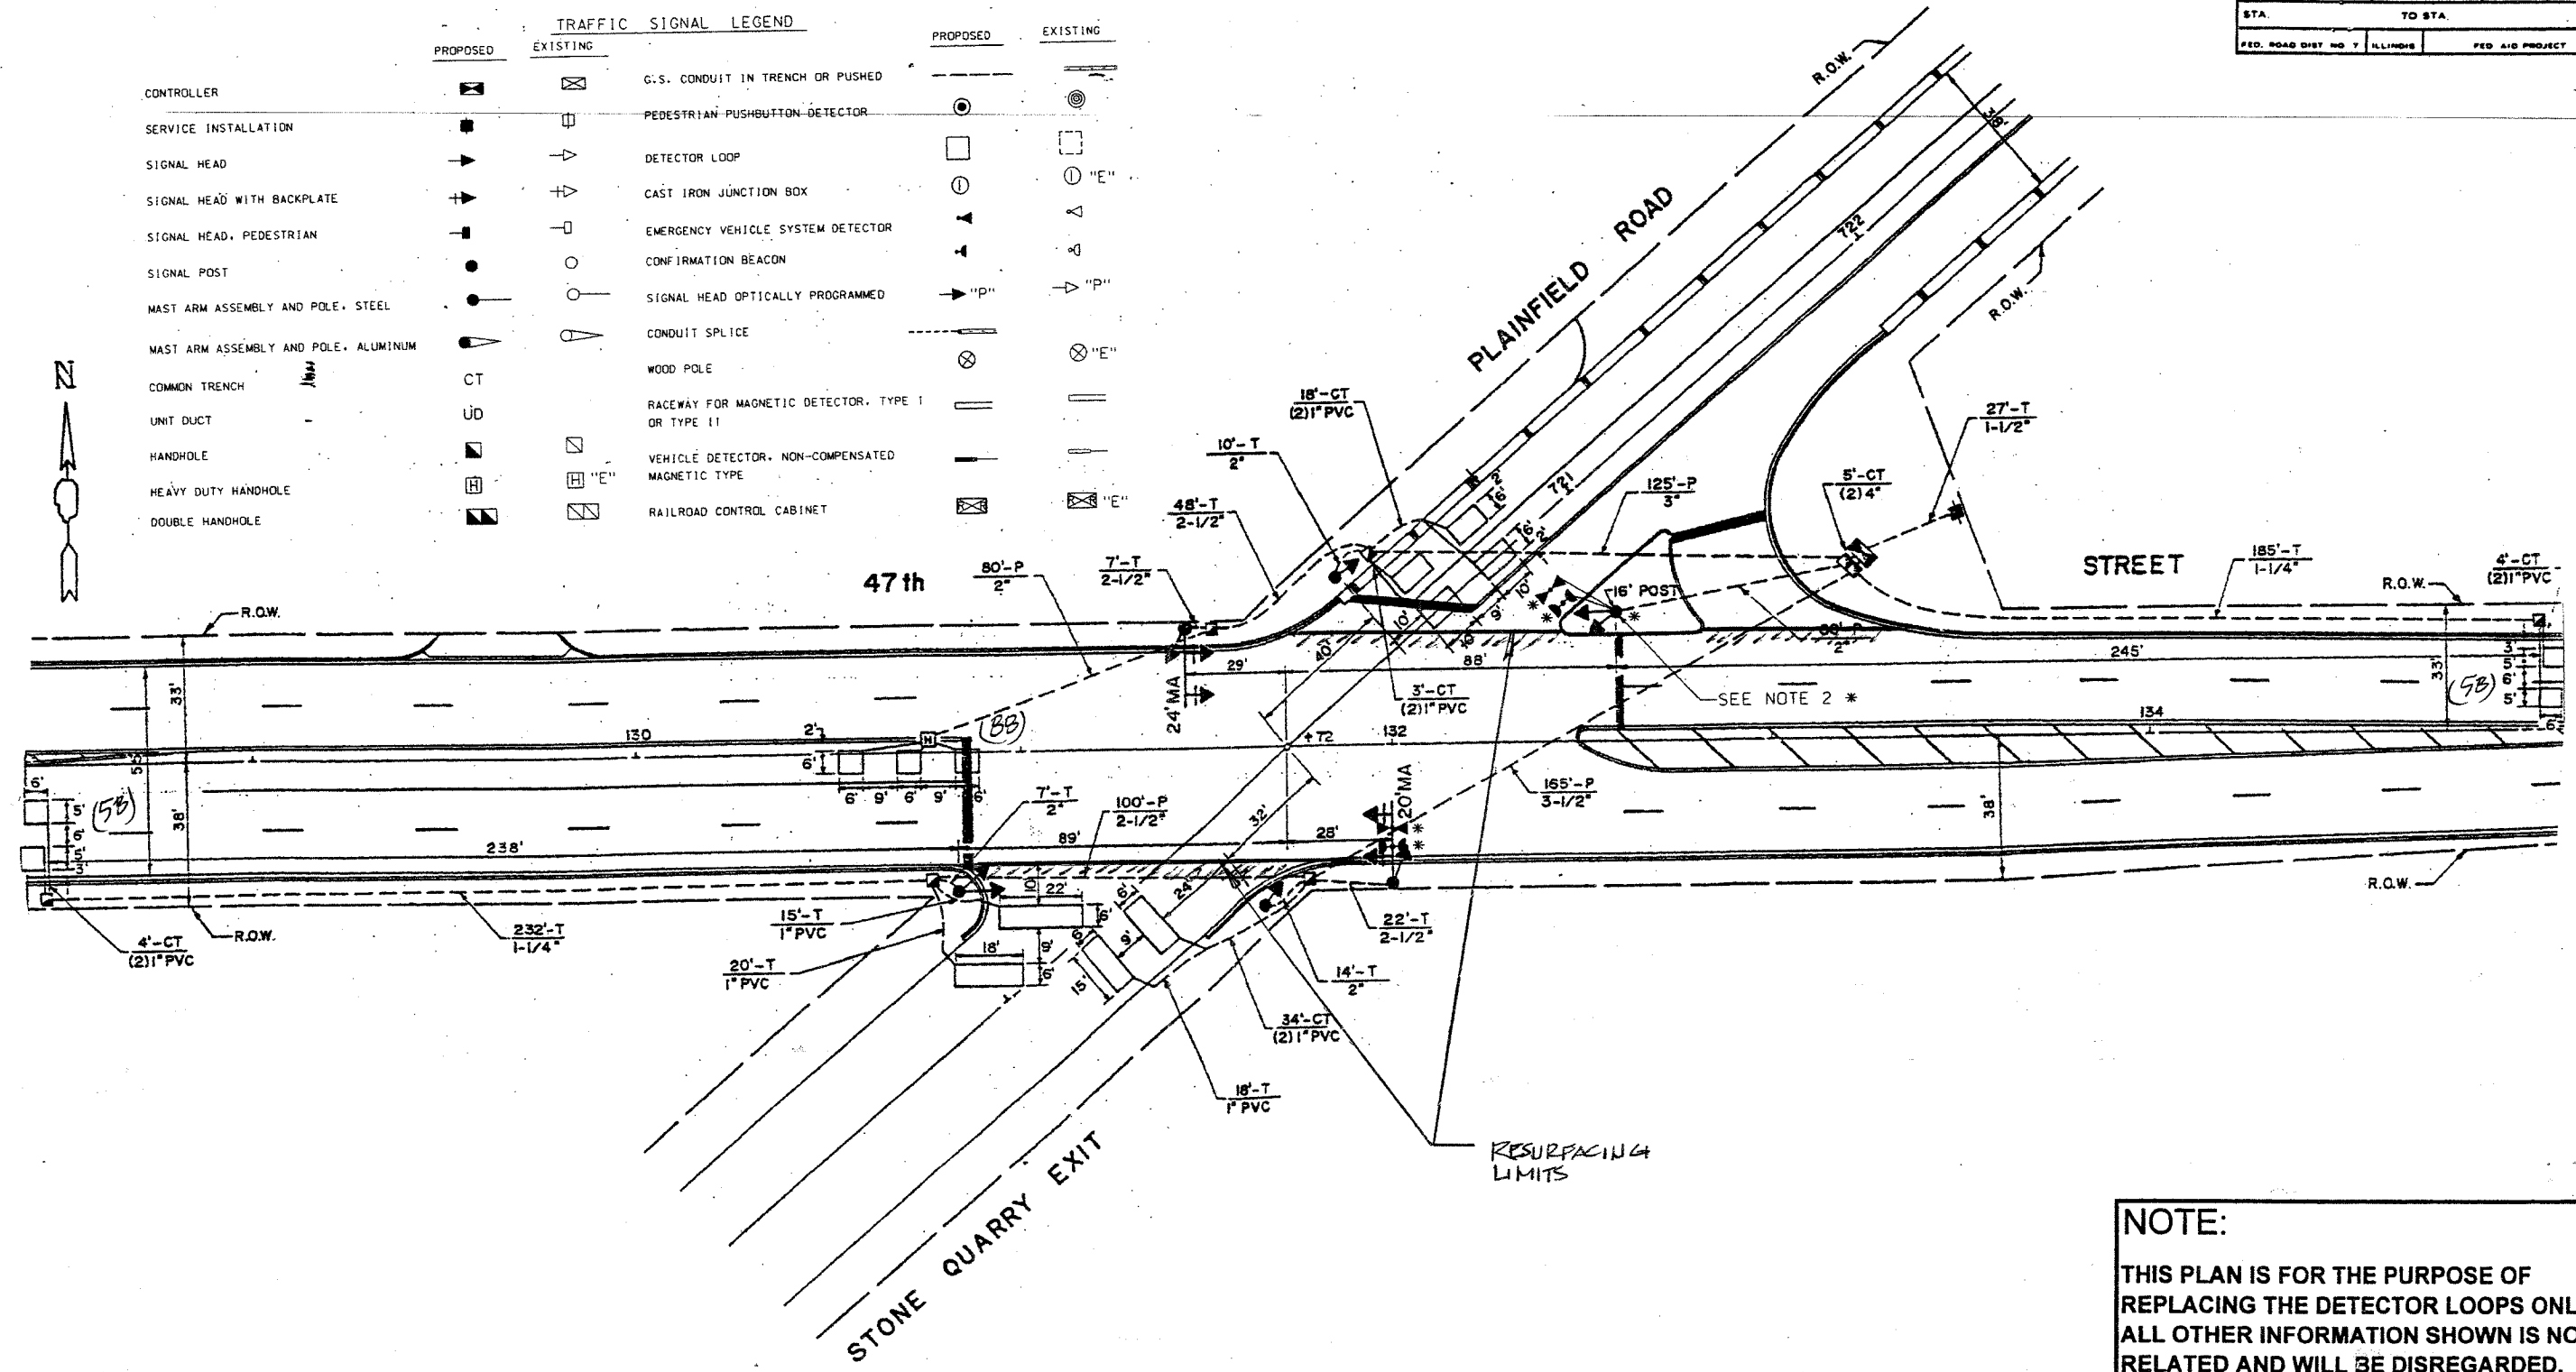

NOTE:
 THIS PLAN IS FOR THE PURPOSE OF REPLACING THE DETECTOR LOOPS ONLY. ALL OTHER INFORMATION SHOWN IS NOT RELATED AND WILL BE DISREGARDED.

REPLACE ALL DETECTOR LOOPS AS SHOWN
 (WITHIN THE RESURFACING LIMITS)

CODE NO.	QUANTITY	UNIT	ITEM
86600600	174	Foot	Detector Loop Replacement

REVISIONS	
NAME	DATE

ILLINOIS DEPARTMENT OF TRANSPORTATION
DETECTOR LOOP REPLACEMENT
 47TH ST. @ PLAINFIELD RD.
 SCALE: NONE
 DATE: JULY 06
 DRAWN BY: JHE
 DESIGNED BY: JHE
 CHECKED BY: DAD