


| | | | | |
|-----------------------|-------------|----------|------------------|-----------|
| F.A.D. RTE. | SECTION | COUNTY | TOTAL SHEETS | SHEET NO. |
| 2680 | 3178 G-2S-2 | COOK | 24 | 14 |
| STA. | | TO STA. | | |
| FED. ROAD DIST. NO. 1 | | ILLINOIS | FED. AID PROJECT | |

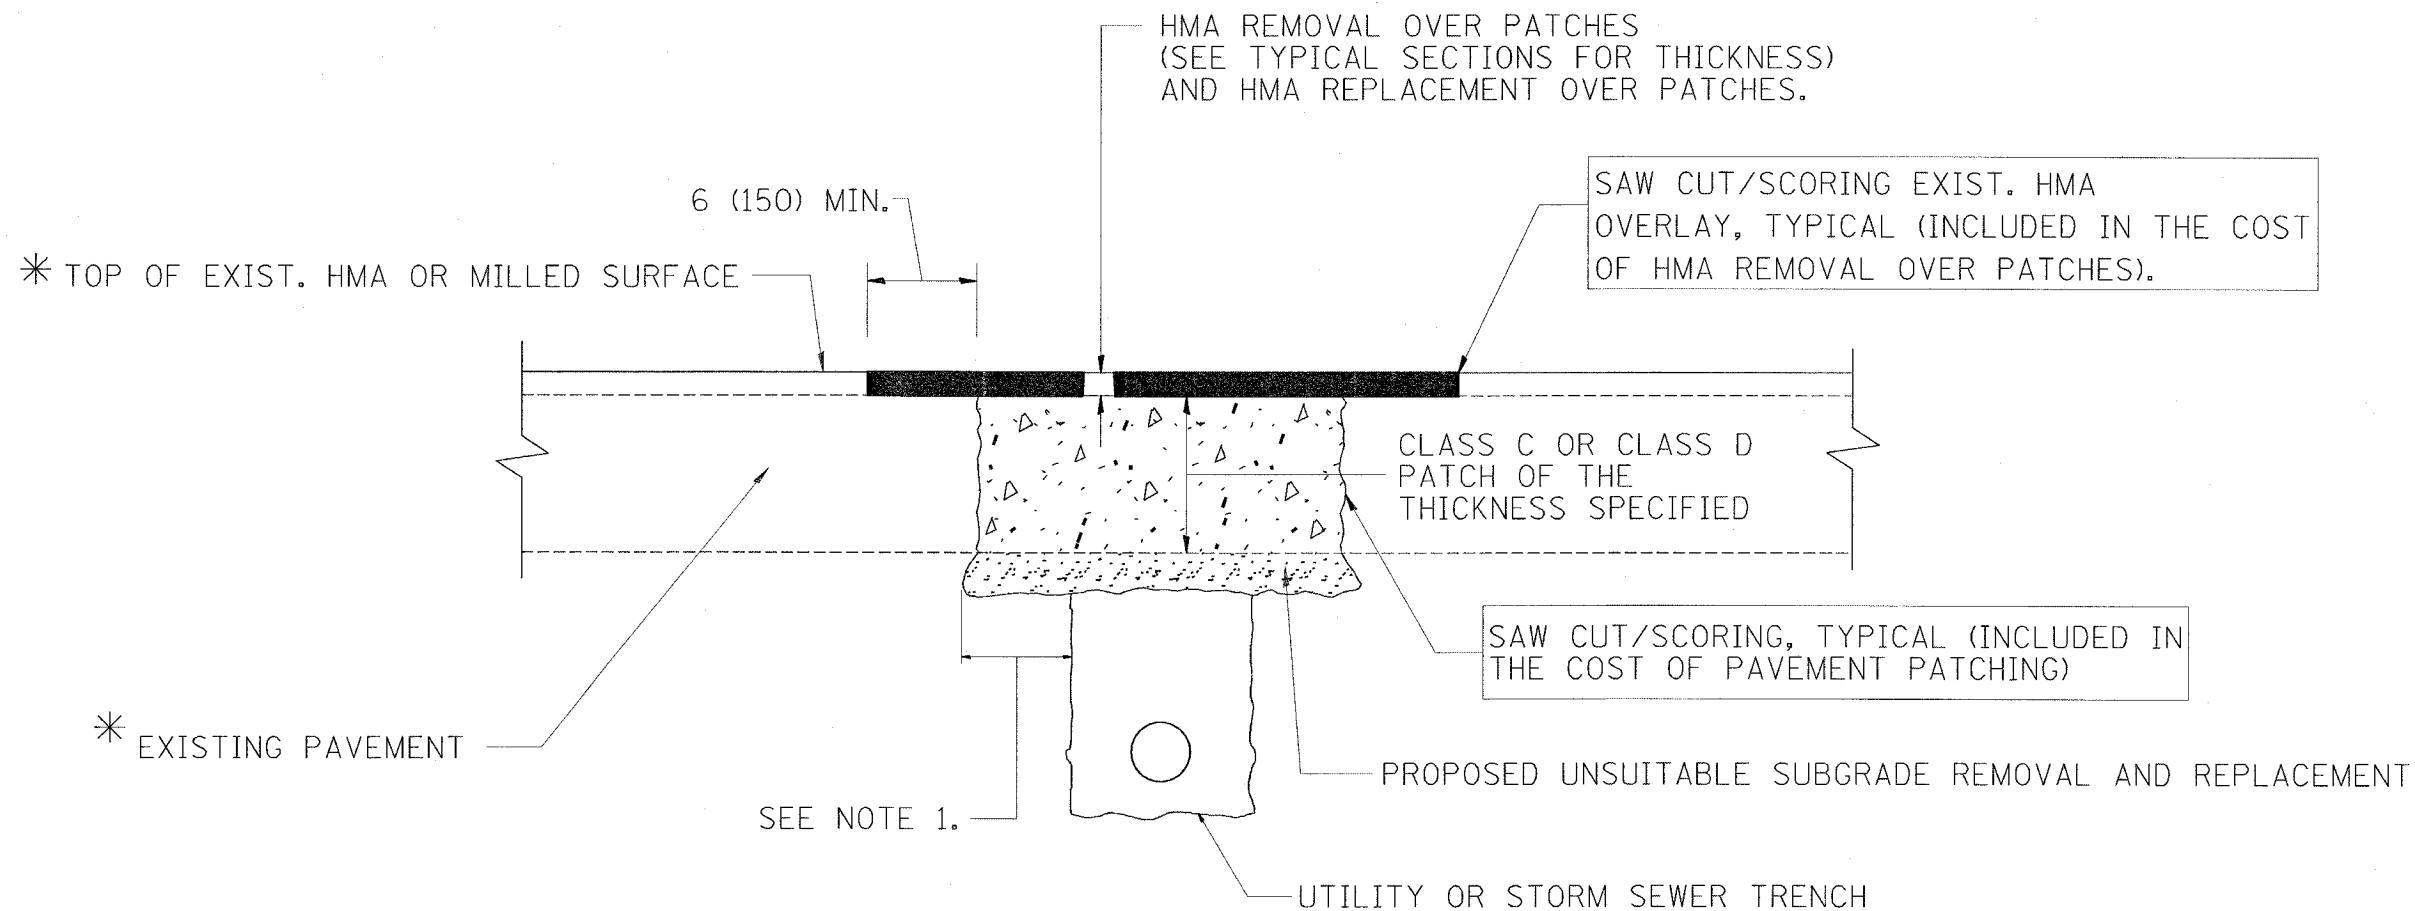

* SEE TYPICAL SECTIONS FOR THICKNESS AND MATERIALS

NOTES:

1. THE WIDTH OF THE FULL DEPTH PATCH OVER A TRENCH SHALL BE 12 (300) WIDER ON EACH SIDE OF THE TRENCH.
2. FOR METHOD OF MEASUREMENT AND BASIS OF PAYMENT, SEE RECURRING SPECIAL PROVISION "PATCHING WITH HOT-MIX ASPHALT OVERLAY REMOVAL".

SEQUENCE OF CONSTRUCTION

1. REMOVE THE EXISTING HMA MATERIAL OVER THE AREA TO BE PATCHED.
2. REMOVE AND REPLACE FULL DEPTH PATCHES
3. REPLACE HMA MATERIAL OVER THE AREA TO BE PATCHED.

ALL DIMENSIONS ARE IN INCHES (MILLIMETERS) UNLESS OTHERWISE SHOWN.

| REVISIONS | |
|-----------|----------|
| NAME | DATE |
| R. SHAH | 10/25/94 |
| R. SHAH | 01/14/95 |
| R. SHAH | 03/23/95 |
| R. SHAH | 04/24/95 |
| A. HOUSEH | 03/15/96 |
| A. ABBAS | 03/21/97 |
| A. ABBAS | 01/20/98 |
| ART ABBAS | 04/27/98 |
| R. BORO | 01/01/07 |

ILLINOIS DEPARTMENT OF TRANSPORTATION

PAVEMENT PATCHING FOR HMA SURFACED PAVEMENT

SCALE: VERT. NONE
HORIZ.

DRAWN BY
CHECKED BY
BD400-04 (BD-22)

PLOT DATE = 3/17/2007
FILE NAME = W:\distr\bd22.dgn
PLOT SCALE = 0.0000 / IN.
USER NAME = trent