
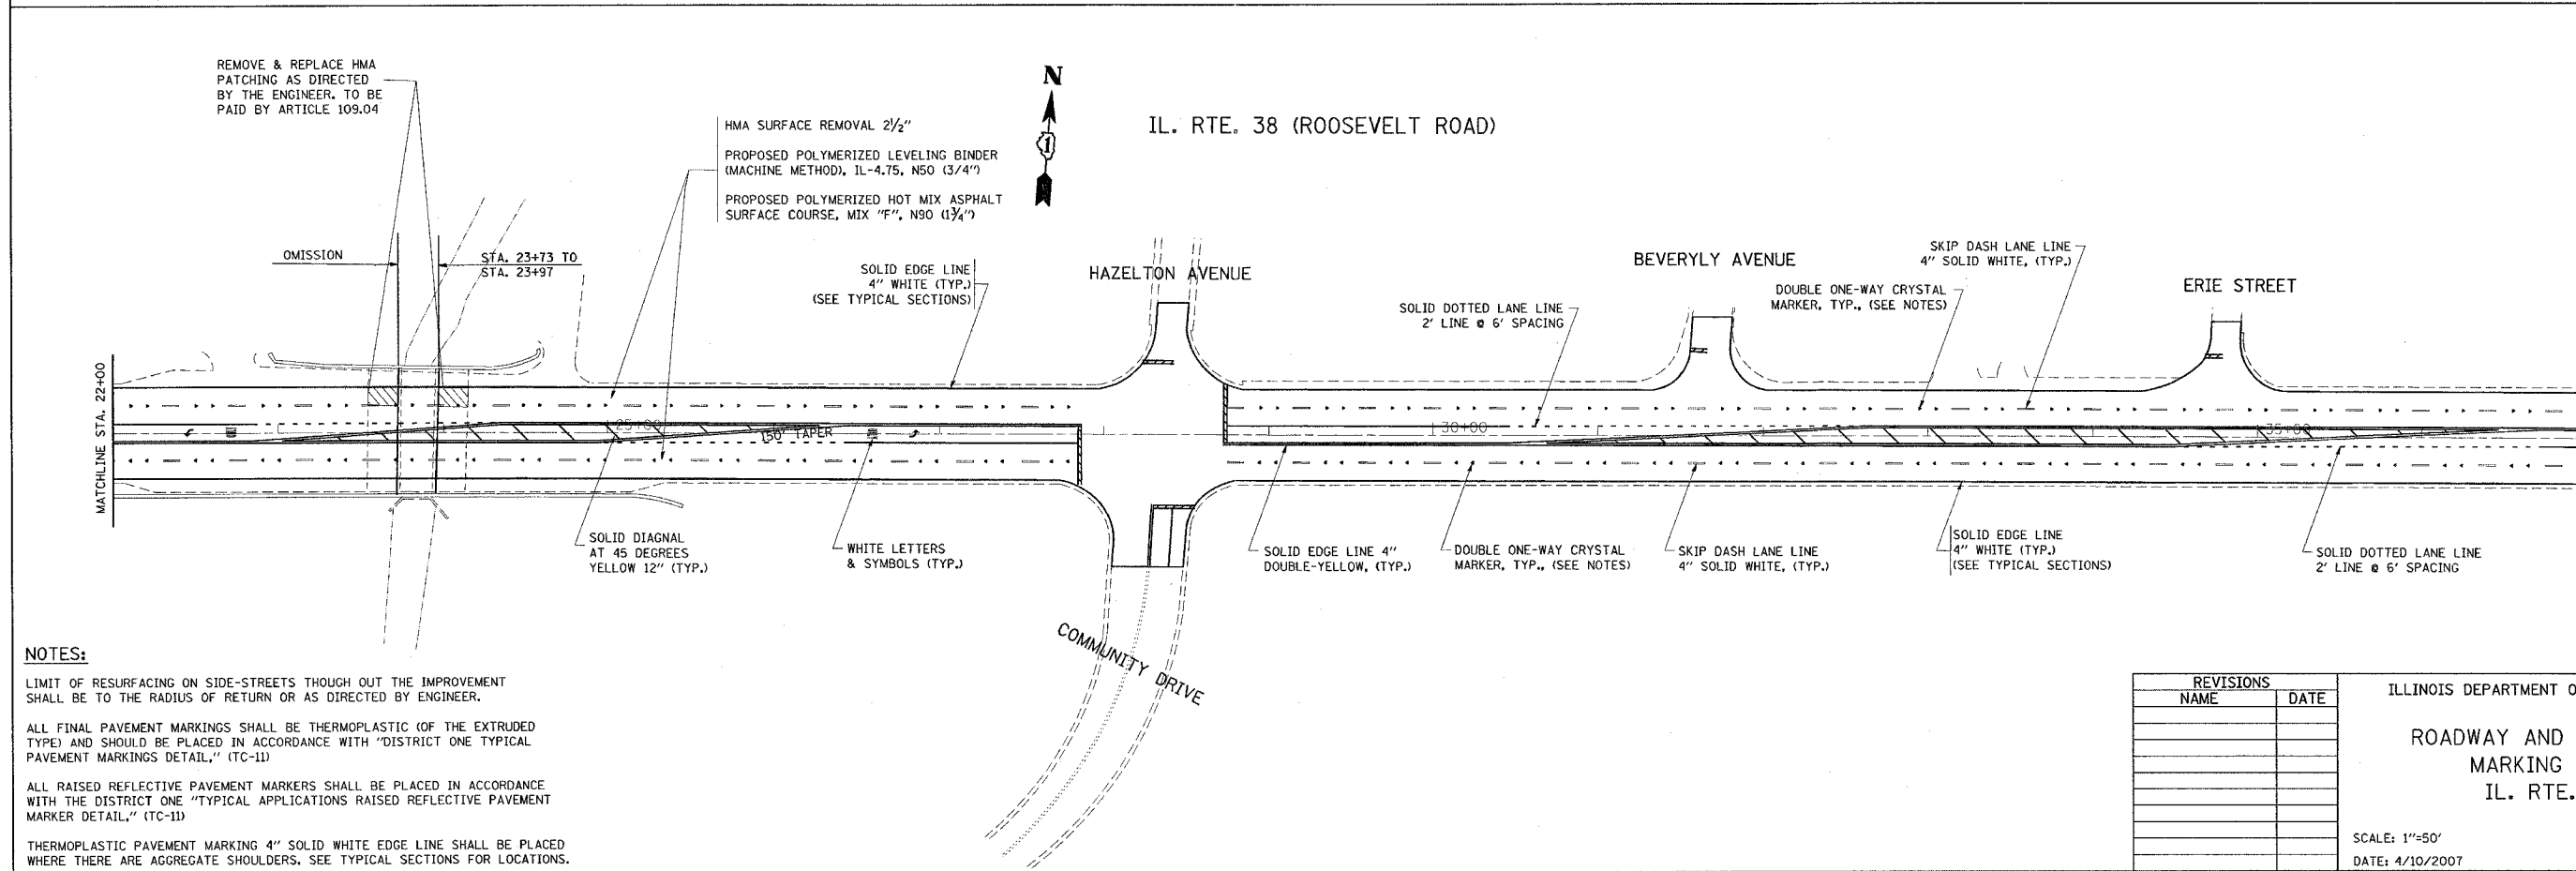


F.A.P. RTE.	SECTION	COUNTY	TOTAL SHEETS	SHEET NO.
347	GY-RS-2	DUPAGE	24	5
STA.		TO STA.		
FED. ROAD DIST. NO.		ILLINOIS	FED. AID PROJECT	

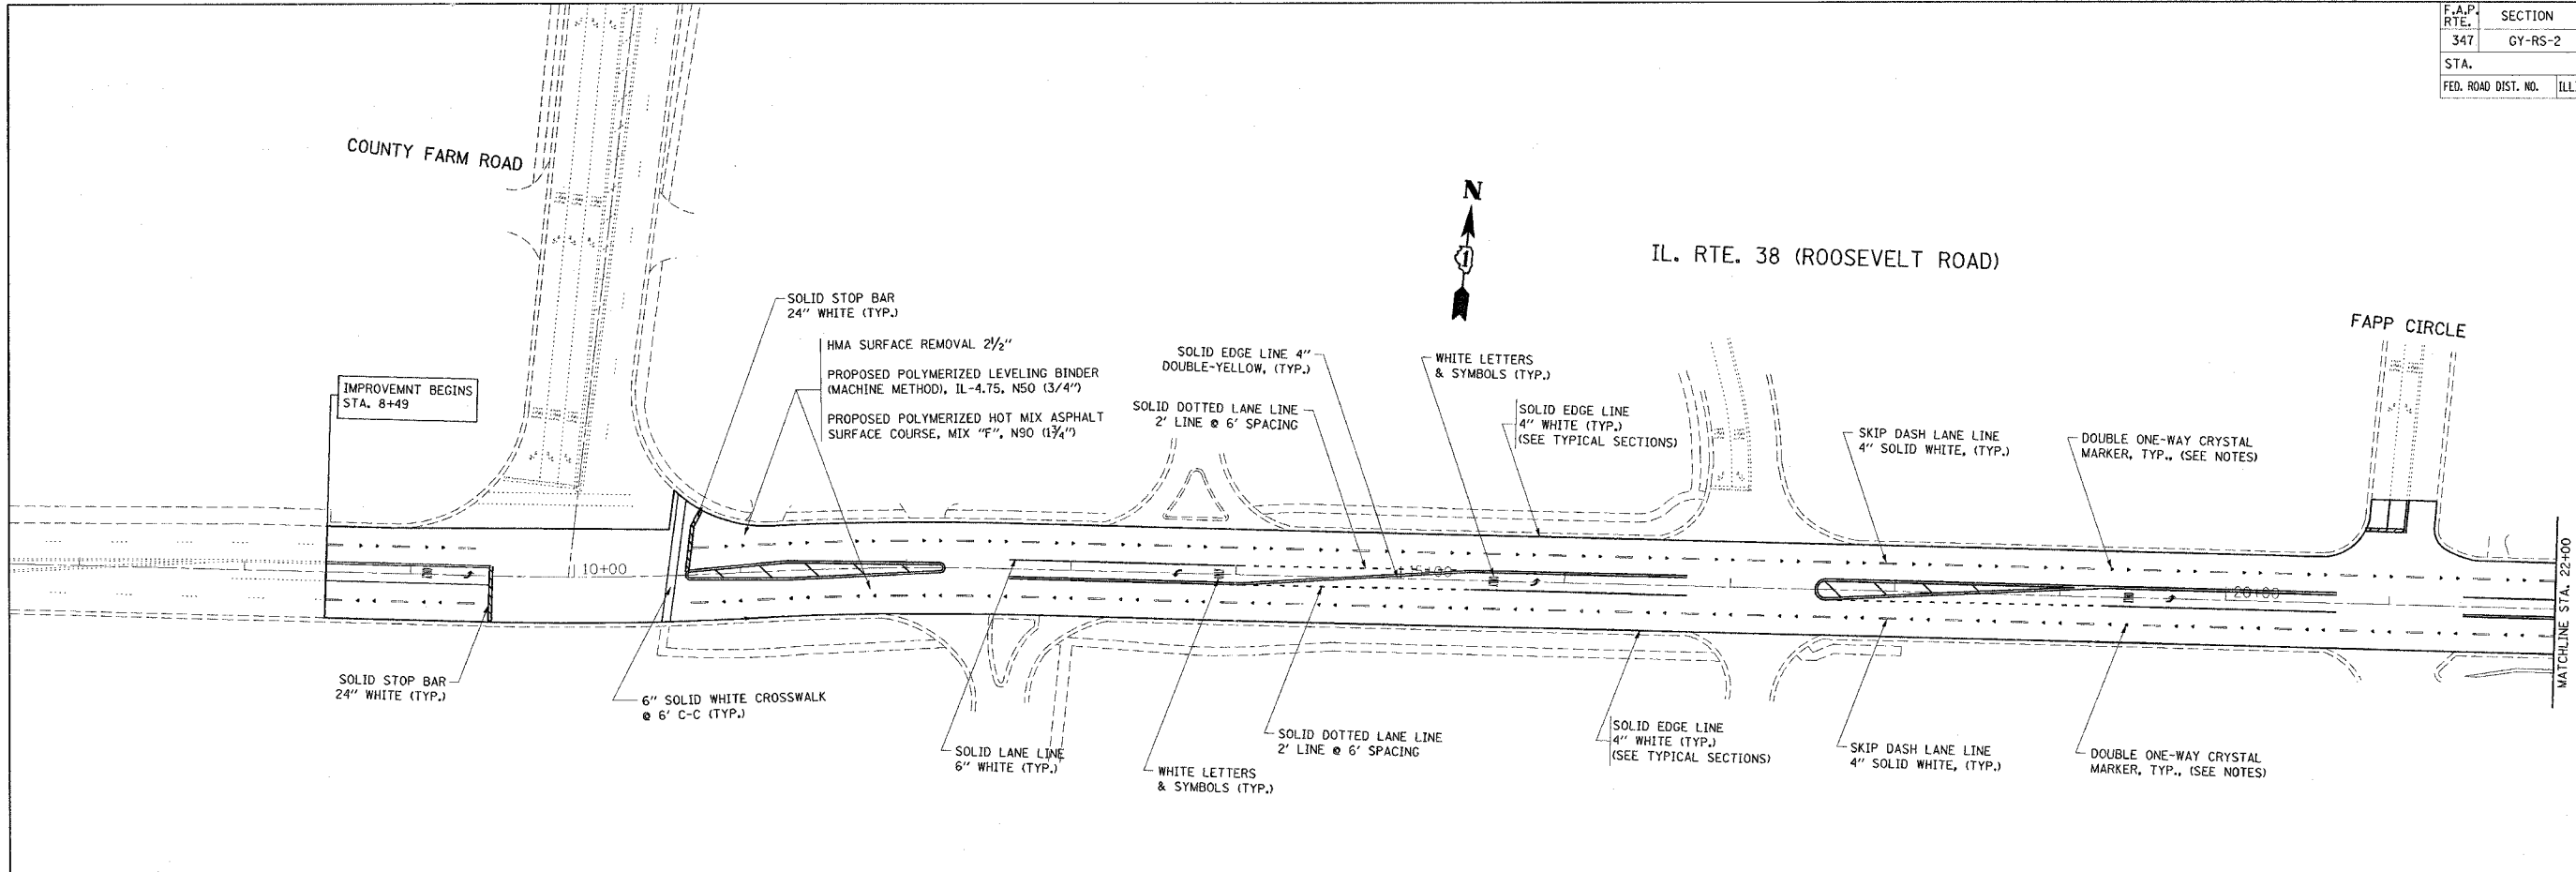

NOTES:

LIMIT OF RESURFACING ON SIDE-STREETS THROUGH OUT THE IMPROVEMENT SHALL BE TO THE RADIUS OF RETURN OR AS DIRECTED BY ENGINEER.

ALL FINAL PAVEMENT MARKINGS SHALL BE THERMOPLASTIC (OF THE EXTRUDED TYPE) AND SHOULD BE PLACED IN ACCORDANCE WITH "DISTRICT ONE TYPICAL PAVEMENT MARKINGS DETAIL," (TC-11)

ALL RAISED REFLECTIVE PAVEMENT MARKERS SHALL BE PLACED IN ACCORDANCE WITH THE DISTRICT ONE "TYPICAL APPLICATIONS RAISED REFLECTIVE PAVEMENT MARKER DETAIL," (TC-11)

THERMOPLASTIC PAVEMENT MARKING 4" SOLID WHITE EDGE LINE SHALL BE PLACED WHERE THERE ARE AGGREGATE SHOULDERS. SEE TYPICAL SECTIONS FOR LOCATIONS.

REVISIONS	
NAME	DATE

ILLINOIS DEPARTMENT OF TRANSPORTATION

ROADWAY AND PAVEMENT MARKING PLAN

IL. RTE. 38

SCALE: 1"=50'

DATE: 4/10/2007

DRAWN BY _____

CHECKED BY _____

PLOT DATE = 4/10/2007
 PLOT SCALE = 50.00000 / 1 IN.
 USER NAME = schlikerse