


F.A.P. RTE.	SECTION	COUNTY	TOTAL SHEETS	SHEET NO.
347	GY-RS-2	DUPAGE	24	6
STA.		TO STA.		
FED. ROAD DIST. NO.		ILLINOIS	FED. AID PROJECT	

IL. RTE. 38 (ROOSEVELT ROAD)

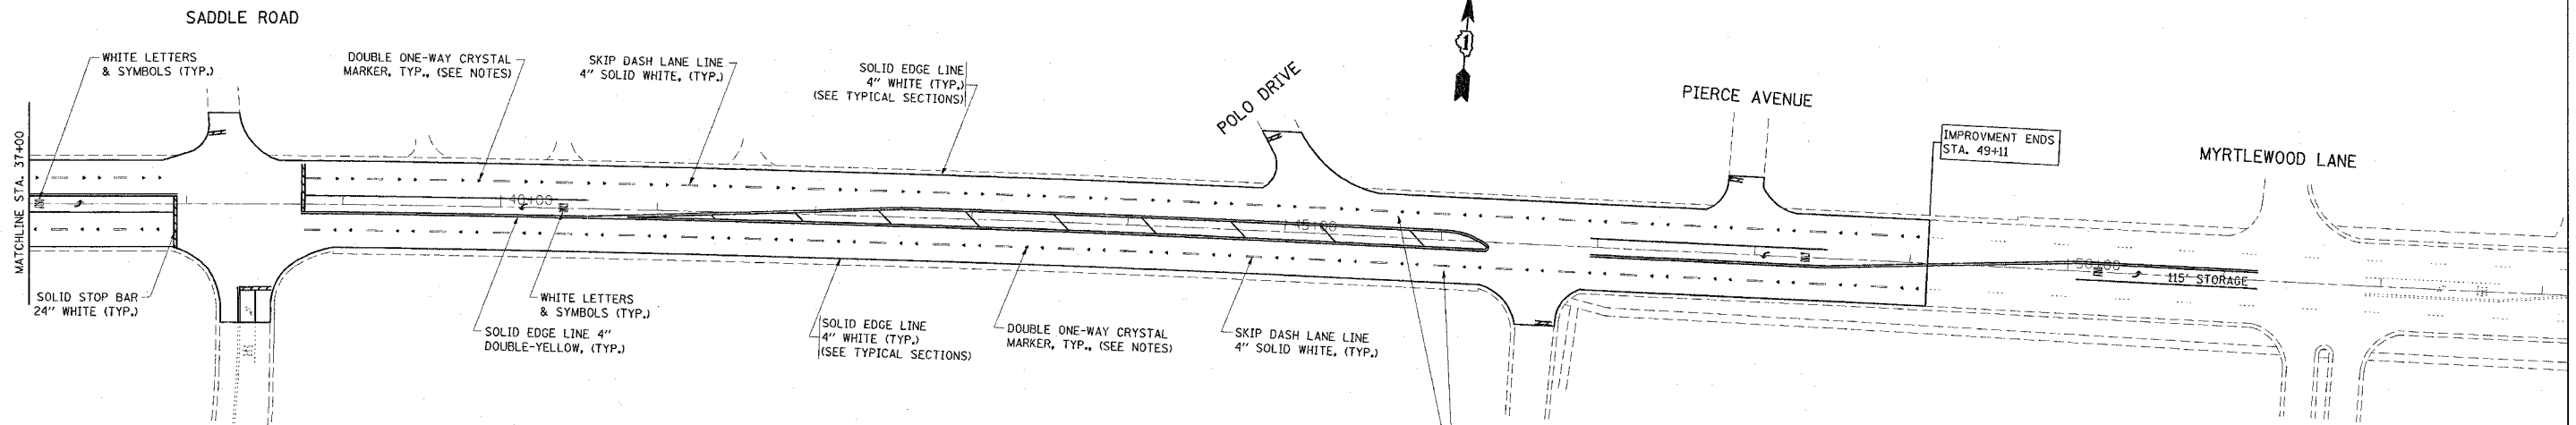

NOTES:

- LIMIT OF RESURFACING ON SIDE-STREETS THROUGH OUT THE IMPROVEMENT SHALL BE TO THE RADIUS OF RETURN OR AS DIRECTED BY ENGINEER.
- ALL FINAL PAVEMENT MARKINGS SHALL BE THERMOPLASTIC (OF THE EXTRUDED TYPE) AND SHOULD BE PLACED IN ACCORDANCE WITH "DISTRICT ONE TYPICAL PAVEMENT MARKINGS DETAIL," (TC-11)
- ALL RAISED REFLECTIVE PAVEMENT MARKERS SHALL BE PLACED IN ACCORDANCE WITH THE DISTRICT ONE "TYPICAL APPLICATIONS RAISED REFLECTIVE PAVEMENT MARKER DETAIL," (TC-11)
- THERMOPLASTIC PAVEMENT MARKING 4" SOLID WHITE EDGE LINE SHALL BE PLACED WHERE THERE ARE AGGREGATE SHOULDERS. SEE TYPICAL SECTIONS FOR LOCATIONS.

HMA SURFACE REMOVAL 2 1/2"
 PROPOSED POLYMERIZED LEVELING BINDER
 (MACHINE METHOD), IL-4.75, N50 (3/4")
 PROPOSED POLYMERIZED HOT MIX ASPHALT
 SURFACE COURSE, MIX "F", N90 (1 1/4")

DATE = 4/10/2007
 FILE NAME = s:\112086\112086\ah-rd-04.dgn
 PLOT SCALE = 50.0000 / IN.
 USER NAME = mchikese

REVISIONS	
NAME	DATE

ILLINOIS DEPARTMENT OF TRANSPORTATION
 ROADWAY AND PAVEMENT
 MARKING PLAN
 IL. RTE. 38
 SCALE: 1"=50'
 DATE: 4/10/2007
 DRAWN BY
 CHECKED BY