


SECTION	COUNTY	TOTAL SHEETS	SHEET NO.
GY-RS-2	DuPage	24	8
STA. TO STA.			
FED. ROAD DIST. NO. 7 ILLINOIS		FED. AID PROJECT	

60488

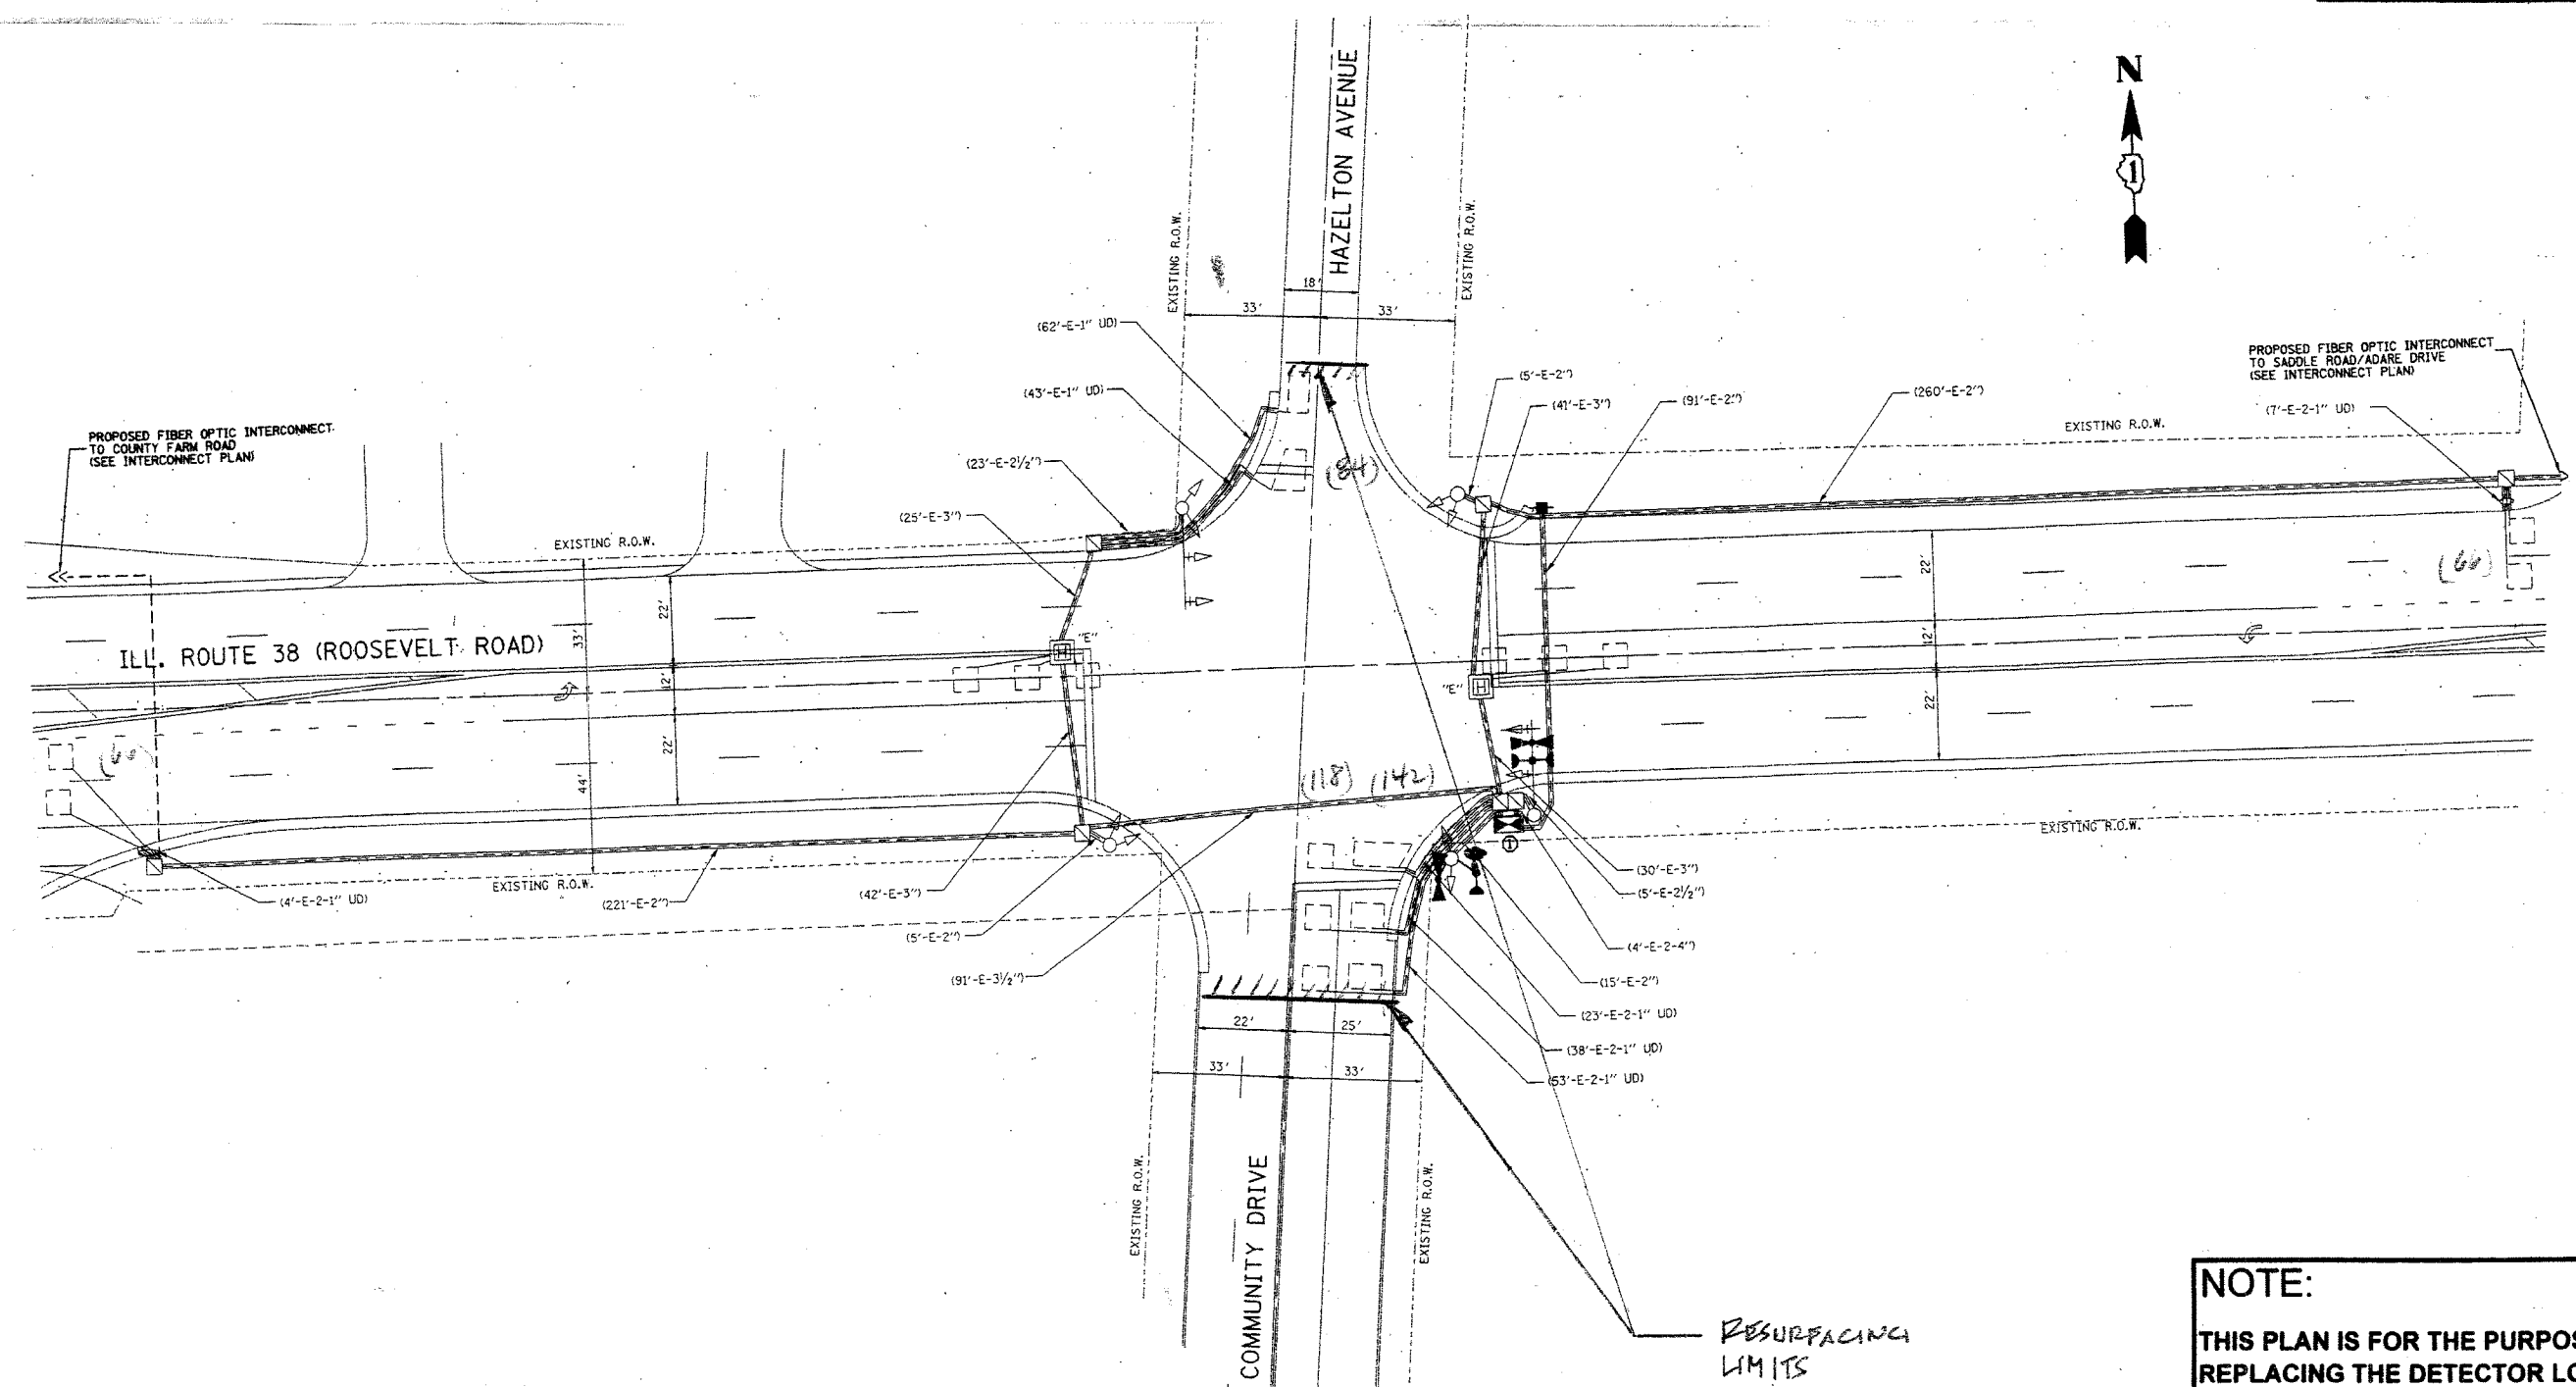

NOTE:
 THIS PLAN IS FOR THE PURPOSE OF REPLACING THE DETECTOR LOOPS ONLY. ALL OTHER INFORMATION SHOWN IS NOT RELATED AND WILL BE DISREGARDED.

REPLACE ALL DETECTOR LOOPS AS SHOWN

(WITHIN THE RESURFACING LIMITS)

CODE NO.	QUANTITY	UNIT	ITEM
86600600	476	Foot	Detector Loop Replacement

REVISIONS	
NAME	DATE

ILLINOIS DEPARTMENT OF TRANSPORTATION
DETECTOR LOOP REPLACEMENT
 ILL. ROUTE 38 @ HAZELTON AVE.
 SCALE: AS SHOWN
 DATE: MAR., 2007
 DRAWN BY: JHE
 DESIGNED BY: JHE
 CHECKED BY: DAD.