

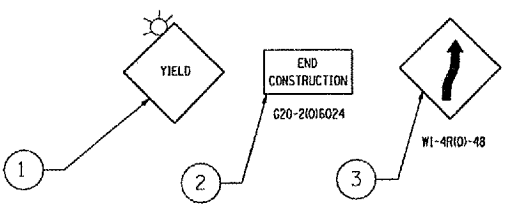
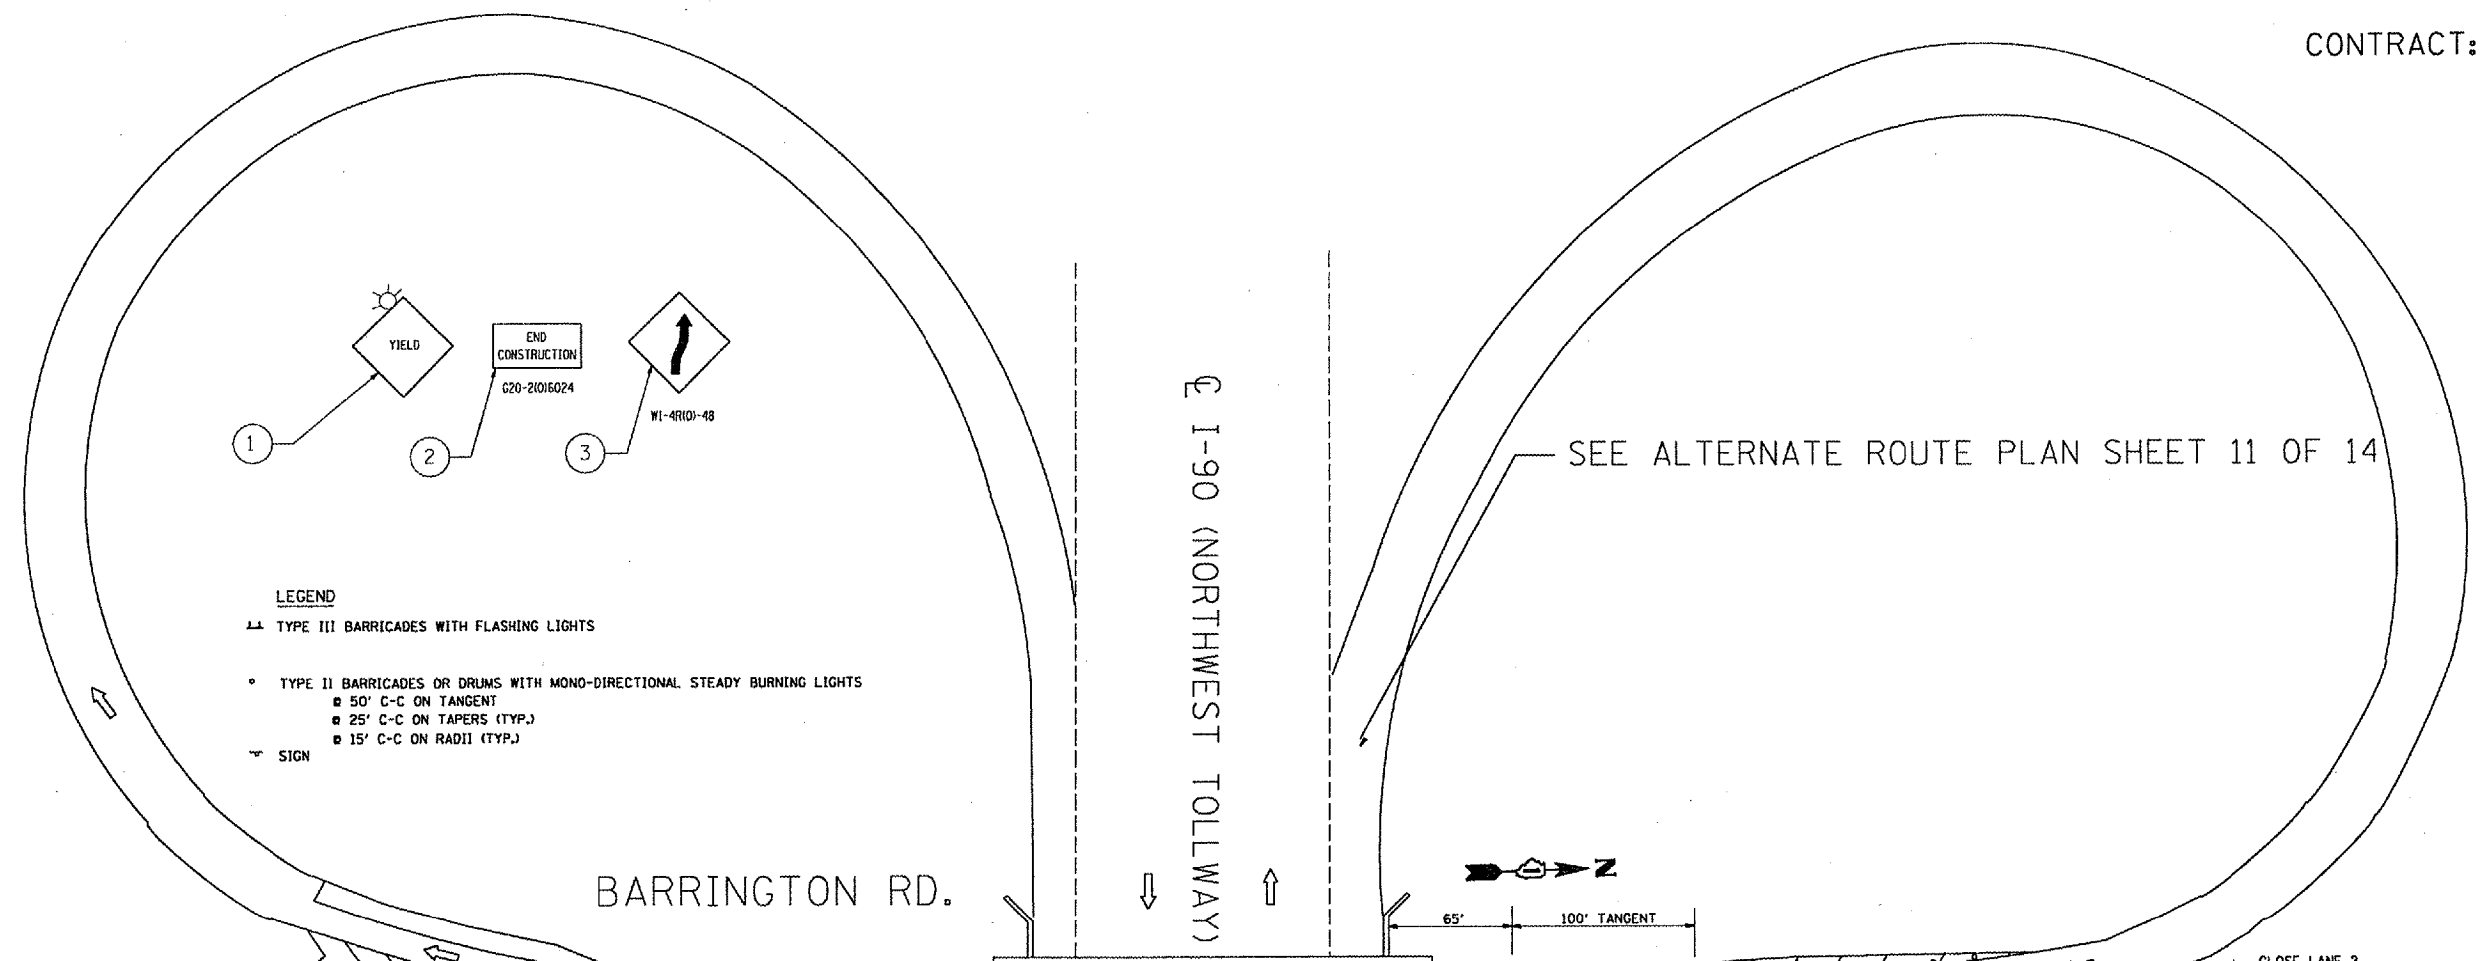


ROUTE	SECTION	COUNTY	TOTAL SHEETS	SHEET NUMBER
FAP 362	N-6-7-I-1	COOK	14	10

CONTRACT: 60B28

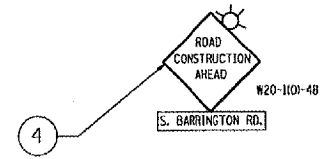

- LEGEND**
- ▬ TYPE III BARRICADES WITH FLASHING LIGHTS
 - TYPE II BARRICADES OR DRUMS WITH MONO-DIRECTIONAL STEADY BURNING LIGHTS
 - 50' C-C ON TANGENT
 - 25' C-C ON TAPERS (TYP.)
 - 15' C-C ON RADII (TYP.)
 - ▭ SIGN

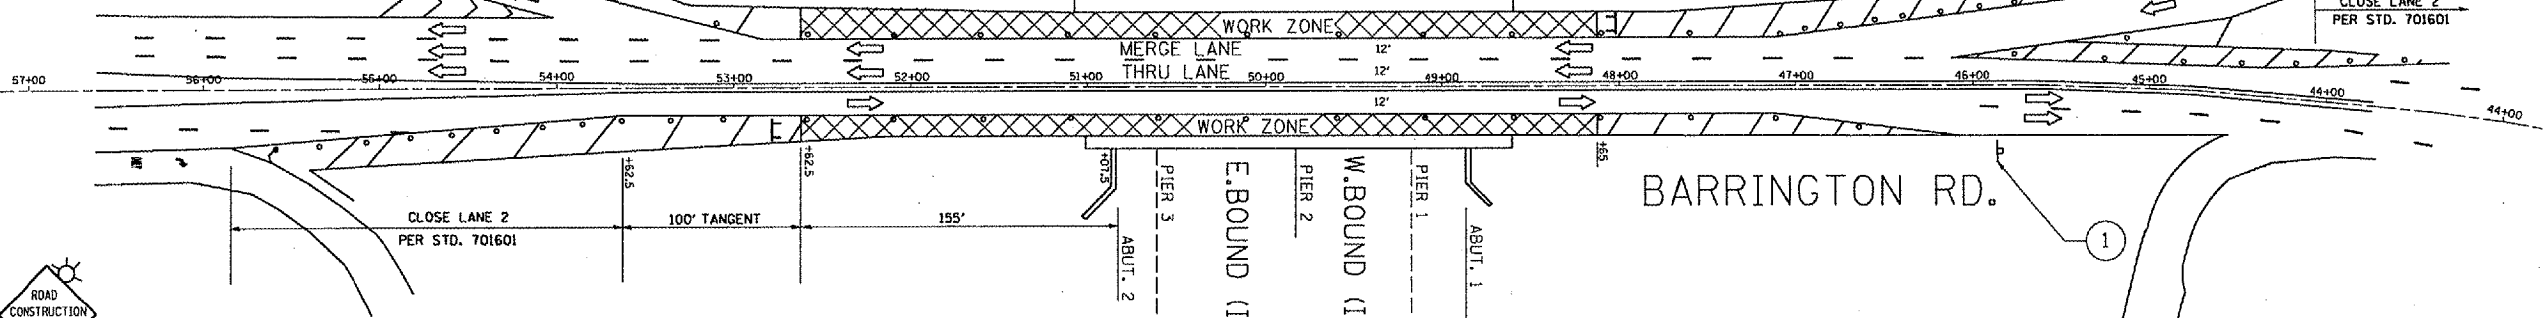

COVER CONFLICTING PAVEMENT MARKING WITH BLACK TYPE III TAPE. COST OF BLACK TYPE III TAPE AND ITS REMOVAL IS INCLUDED IN THE COST OF 701601 (SPECIAL). HIGHWAY STANDARD 701601, DISTRICT STD'S AND ADDITIONAL TRAFFIC CONTROL ITEMS SHOWN ON THIS SHEET SHALL BE INCLUDED IN THE COST OF "TRAFFIC CONTROL AND PROTECTION 701601 (SPECIAL).

ILLINOIS DEPARTMENT OF
TRANSPORTATION

BARRINGTON RD
OVER I-90 (NORTHWEST TOLLWAY)
STAGE II