


ROUTE	SECTION	COUNTY	TOTAL SHEETS	SHEET NUMBER
FAP 362	N-6-7-I-1	COOK	14	11

CONTRACT: 60B28

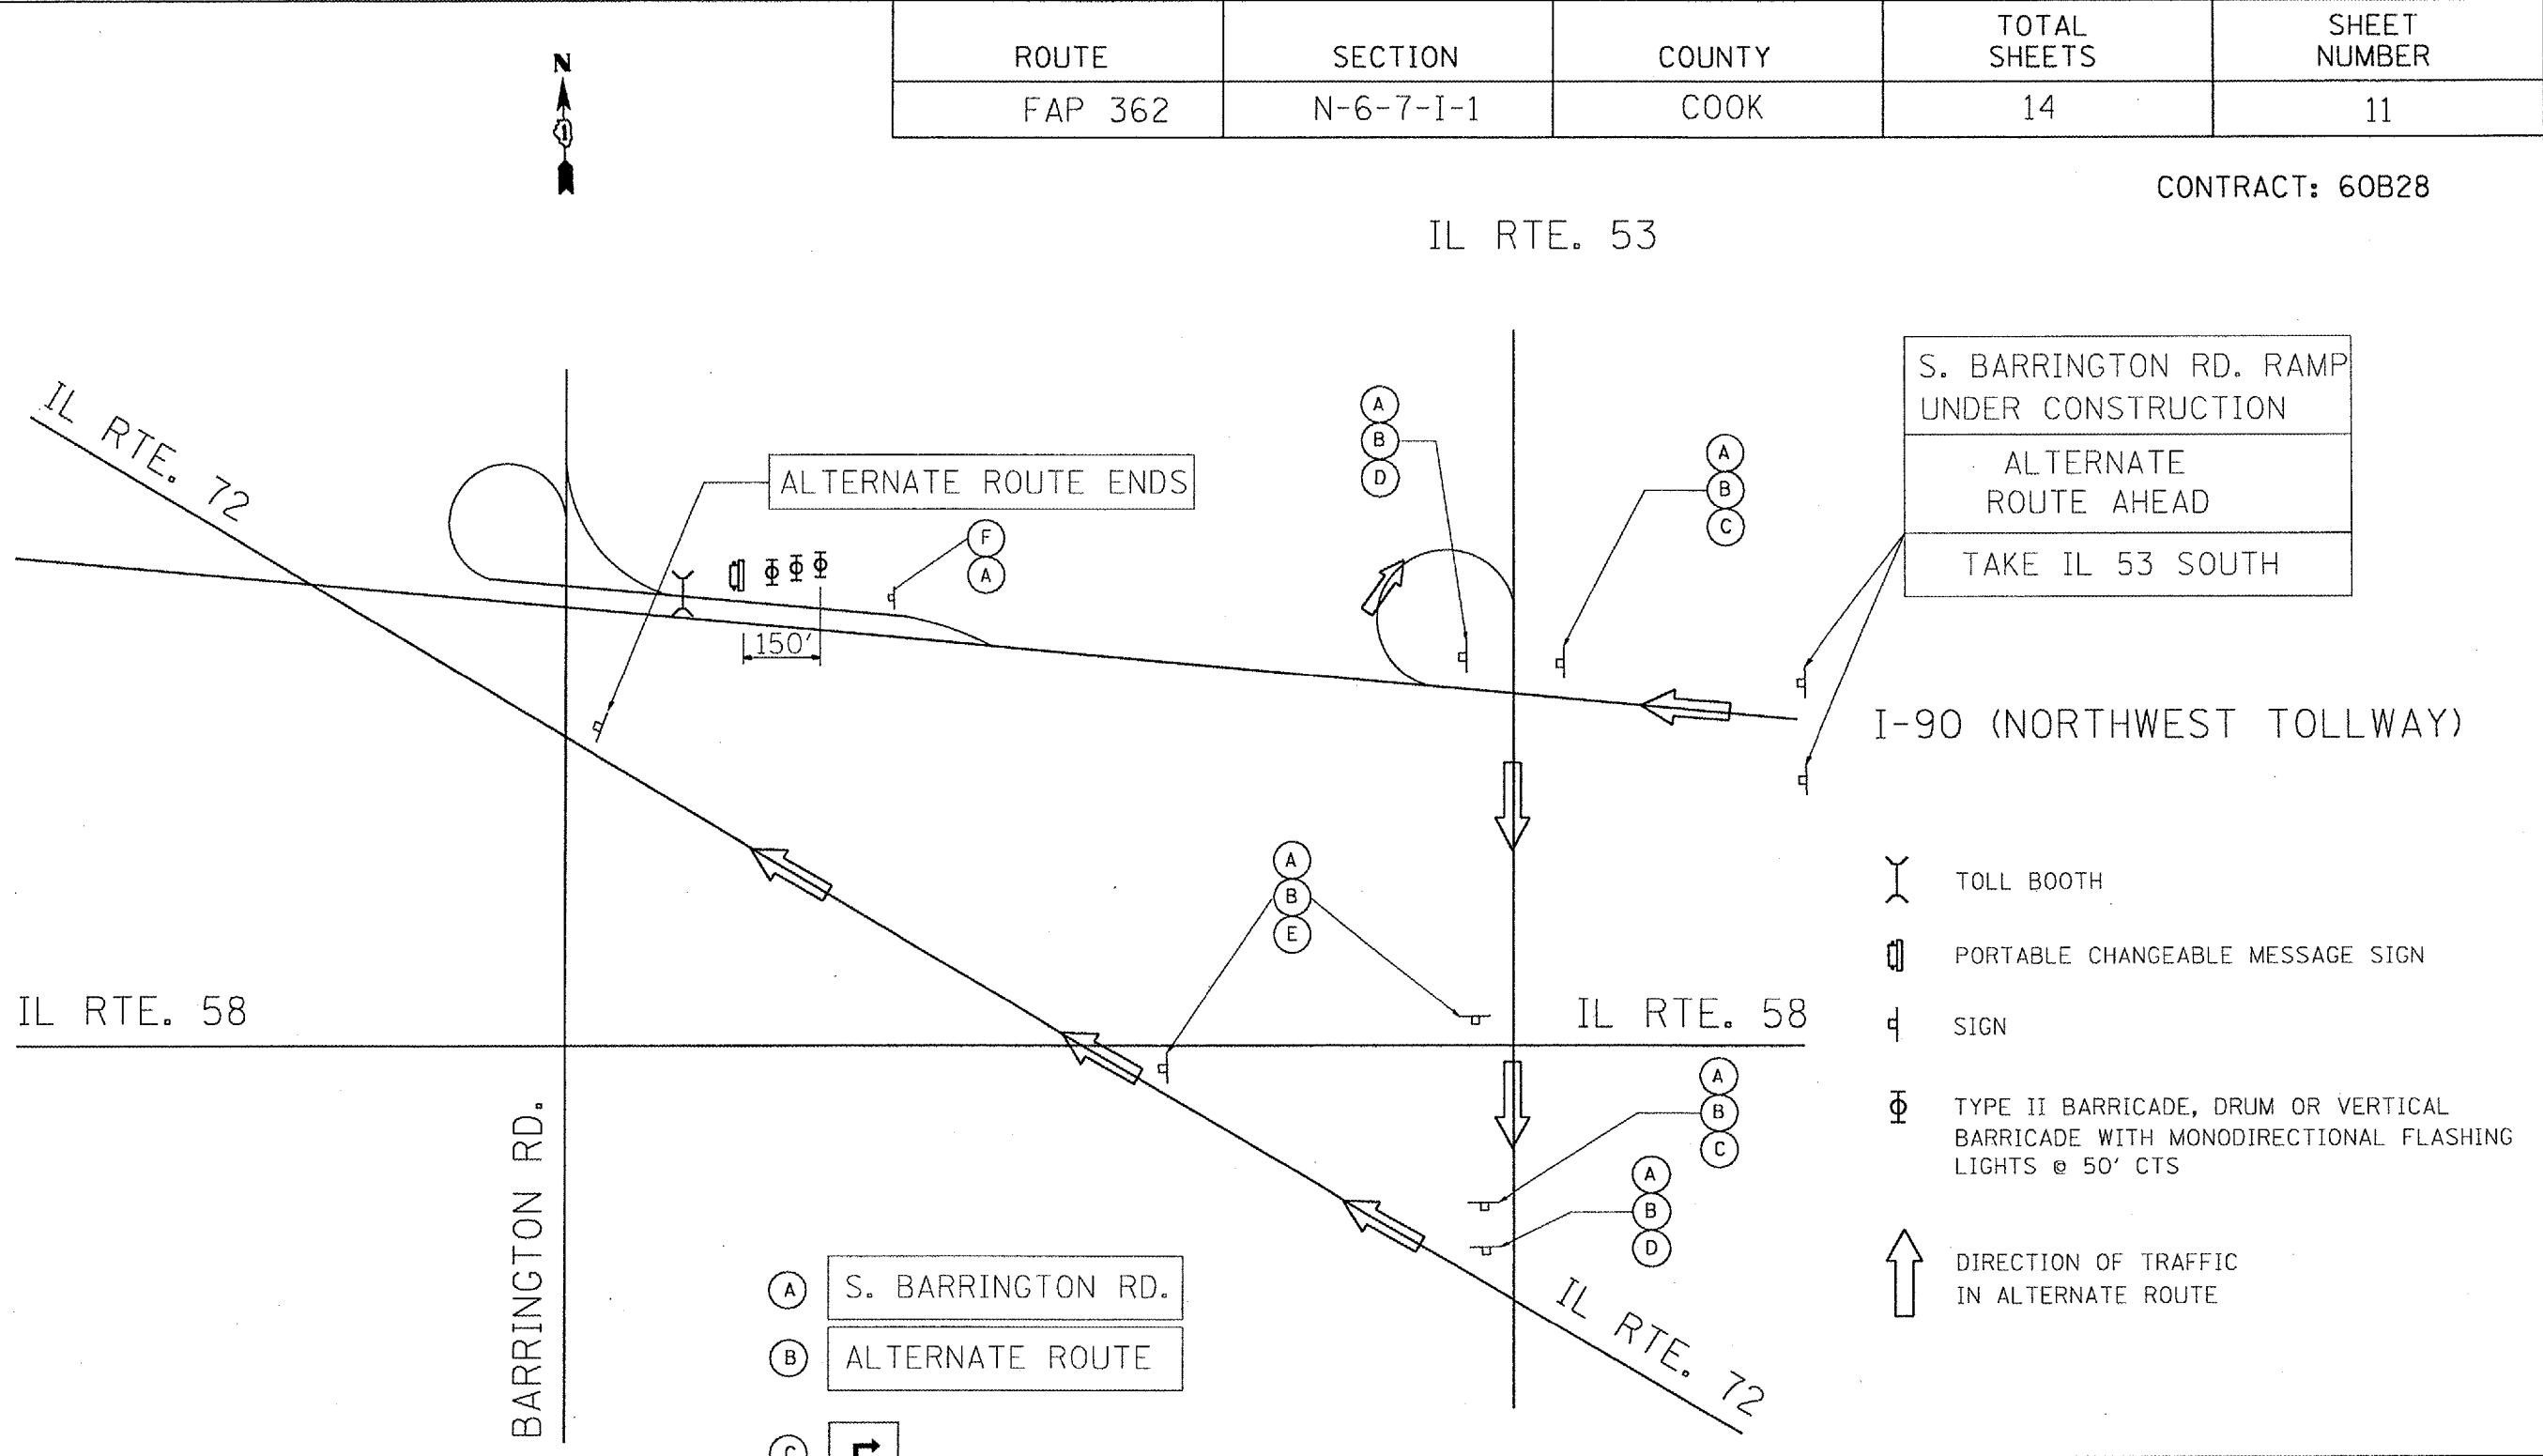

S. BARRINGTON RD. RAMP UNDER CONSTRUCTION
 ALTERNATE ROUTE AHEAD
 TAKE IL 53 SOUTH

- TOLL BOOTH
- PORTABLE CHANGEABLE MESSAGE SIGN
- SIGN
- TYPE II BARRICADE, DRUM OR VERTICAL BARRICADE WITH MONODIRECTIONAL FLASHING LIGHTS @ 50' CTS
- DIRECTION OF TRAFFIC IN ALTERNATE ROUTE

- (A) S. BARRINGTON RD.
- (B) ALTERNATE ROUTE
- (C)
- (D)
- (E)



NOTE:
 THE COST OF ALL TRAFFIC CONTROL ITEMS AND ALTERNATE ROUTE SIGNS SHOWN ON THIS SHEET SHALL BE INCLUDED IN THE COST OF TRAFFIC CONTROL & PROTECTION STD. 701601 (SPECIAL).

ILLINOIS DEPARTMENT OF TRANSPORTATION
 ALTERNATE ROUTE PLAN