



F.A.I. RTE.	SECTION	COUNTY	TOTAL SHEETS	SHEET NO.
55	99 (I&2) WRS-2	WILL	228	39
STA. 487+00.00		TO STA. 502+00.00		
FED. ROAD DIST. NO.	ILLINOIS	FED. AID PROJECT		

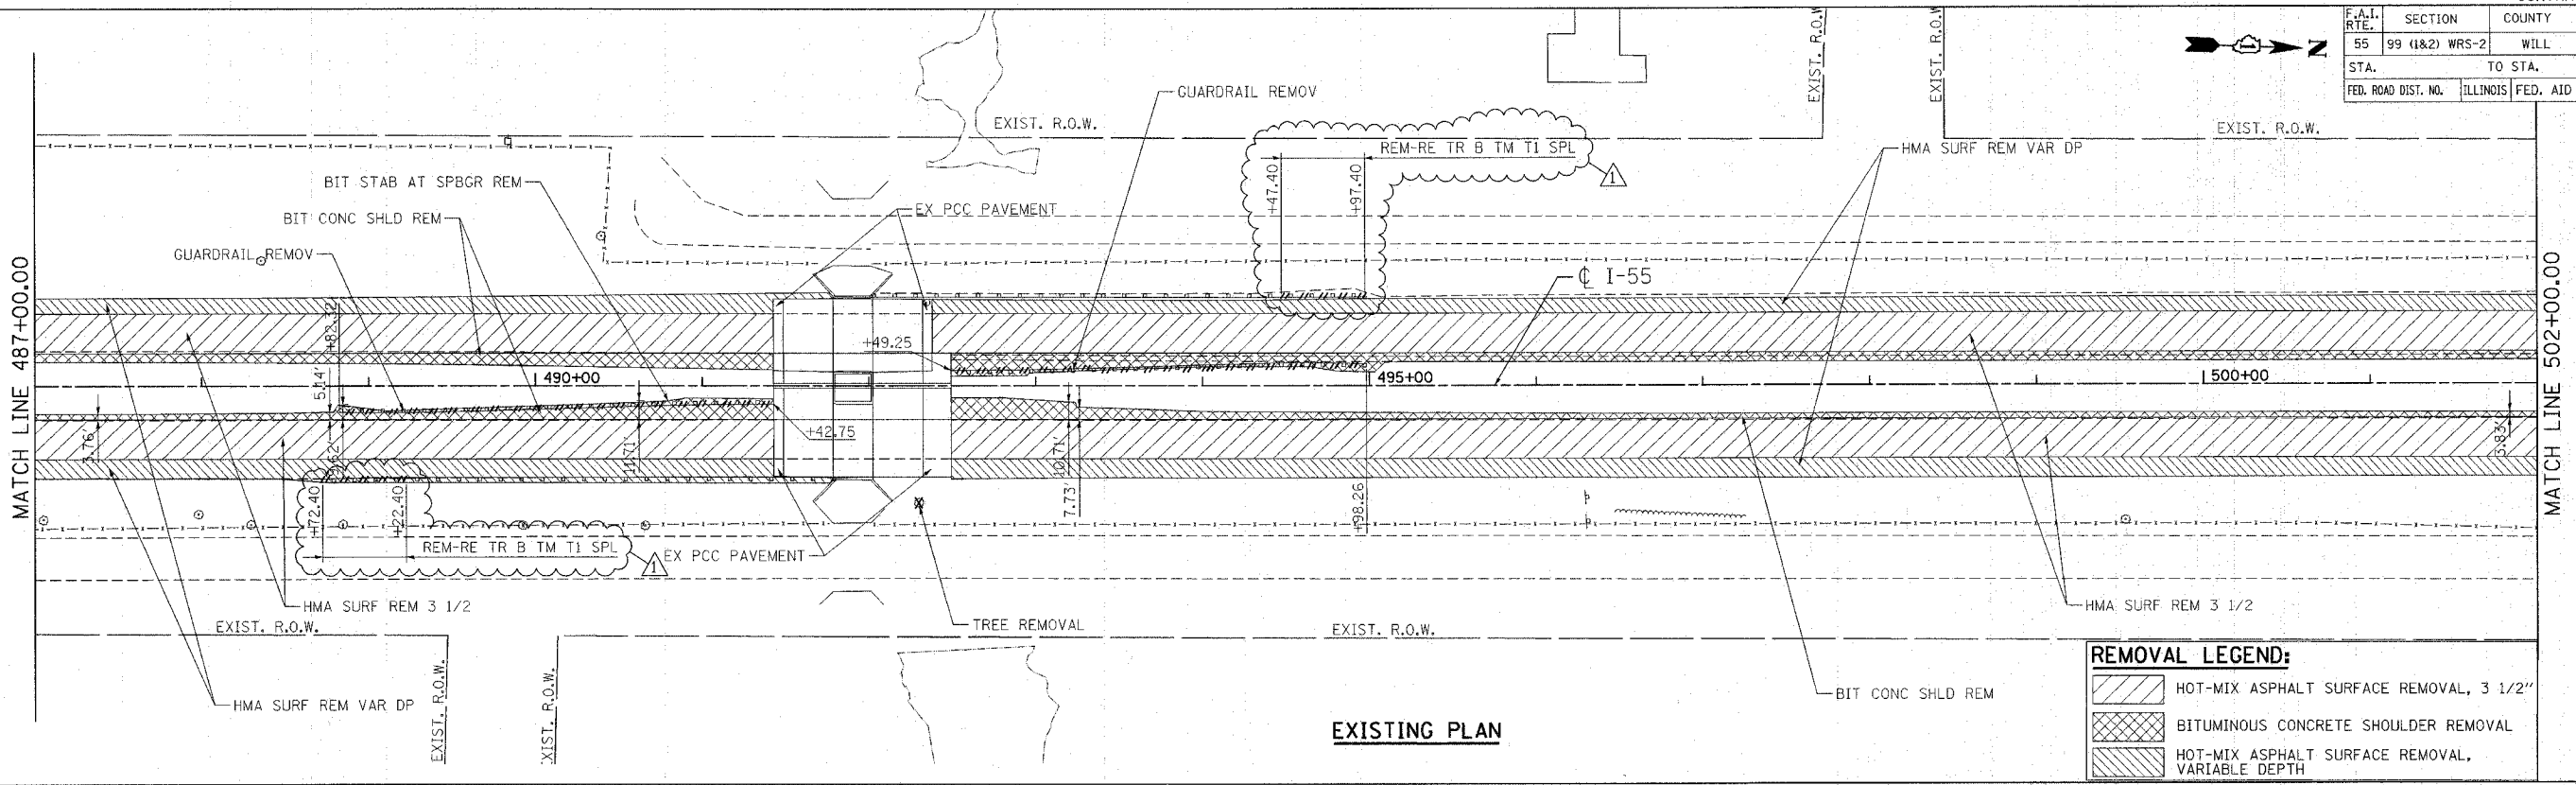

EXISTING PLAN

REMOVAL LEGEND:

	HOT-MIX ASPHALT SURFACE REMOVAL, 3 1/2"
	BITUMINOUS CONCRETE SHOULDER REMOVAL
	HOT-MIX ASPHALT SURFACE REMOVAL, VARIABLE DEPTH

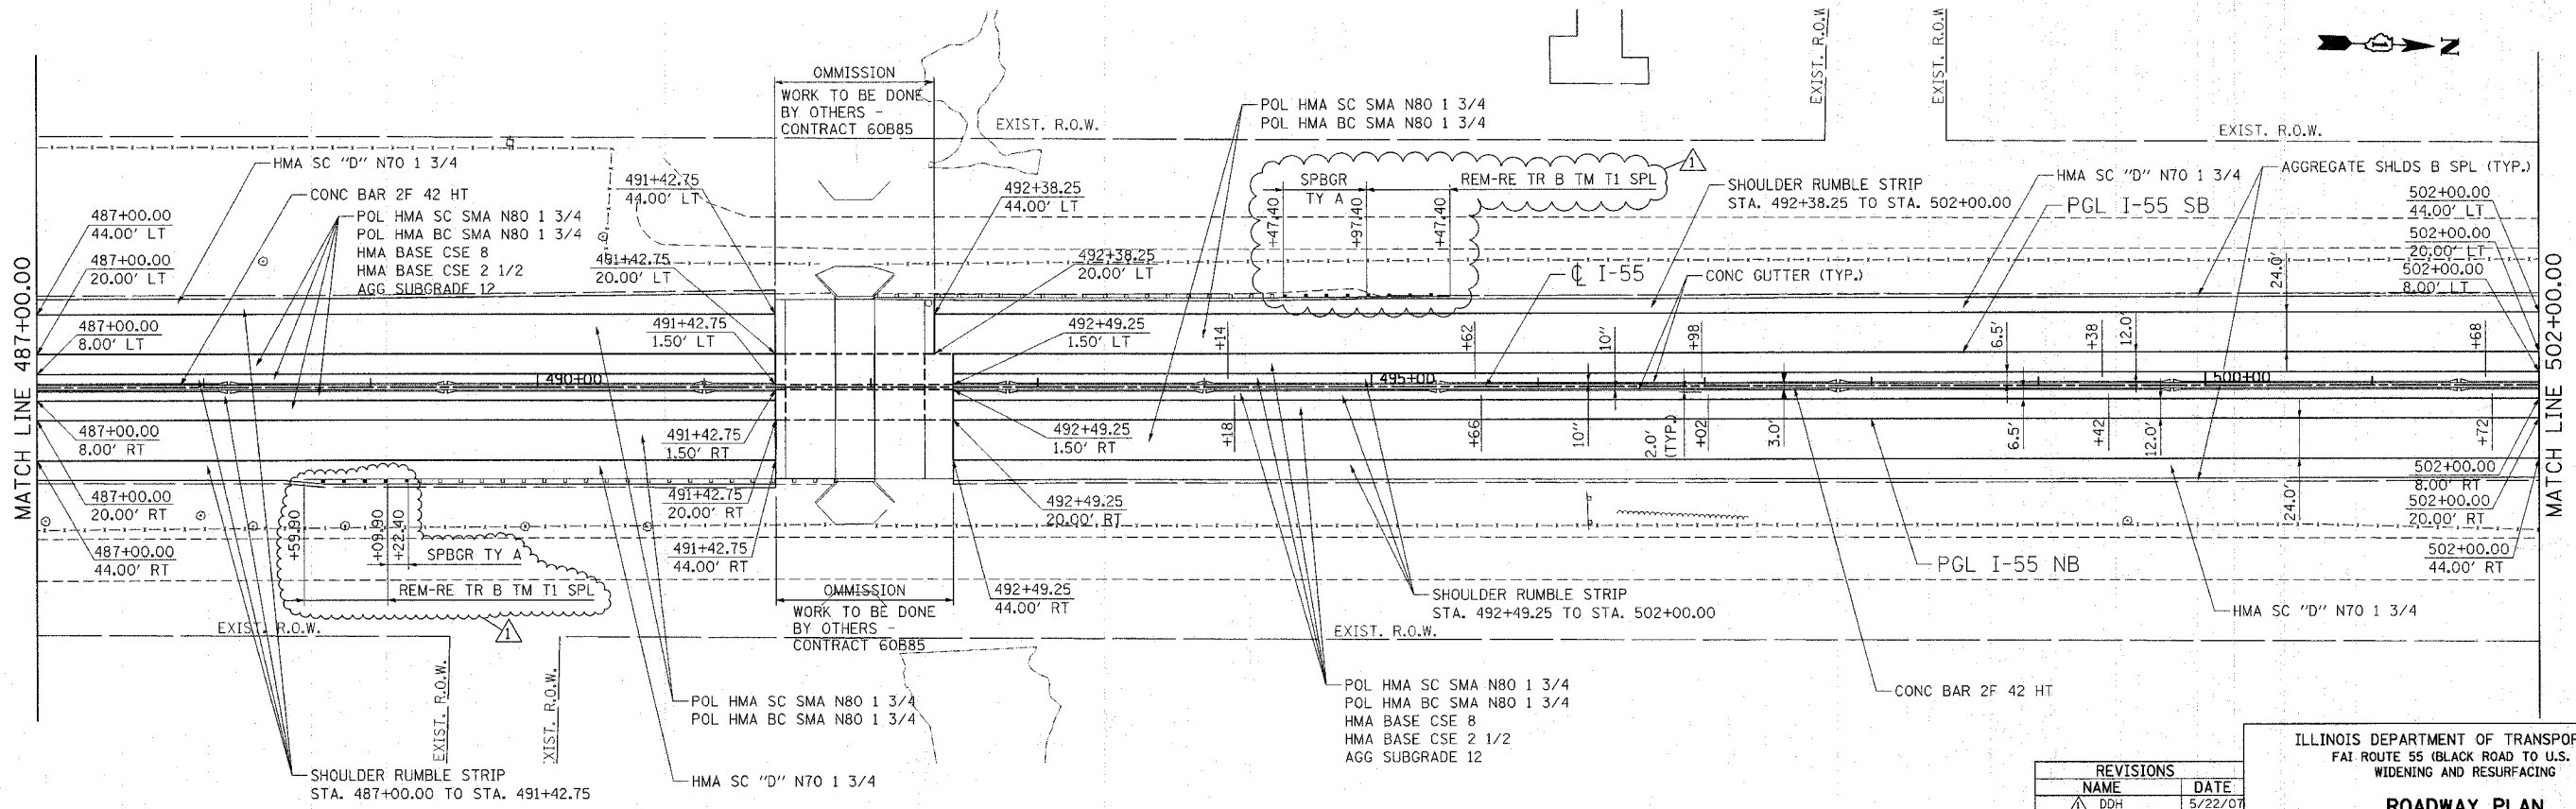

PROPOSED PLAN

REVISIONS	
NAME	DATE
DDH	5/22/07

ILLINOIS DEPARTMENT OF TRANSPORTATION
 FAI ROUTE 55 (BLACK ROAD TO U.S. 30)
 WIDENING AND RESURFACING

ROADWAY PLAN
 FAI 55
 STA. 487+00.00 TO STA. 502+00.00

SCALE: 1"=50'
 DATE 05/22/07

DRAWN BY AG
 CHECKED BY DDH

TENG
 TENG & ASSOCIATES, INC.
 ENGINEERS/ARCHITECTS/PLANNERS
 CHICAGO, ILLINOIS

PLOT DATE = 05/22/07
 FILE NAME = 87FILE5
 PLOT SCALE = 1/8"=1'-0"
 USER NAME = RUSBY