



F.A.I. RTE.	SECTION	COUNTY	TOTAL SHEETS	SHEET NO.
55	99 (1&2) WRS-2	WILL	228	37
STA. TO STA.		FED. ROAD DIST. NO. ILLINOIS FED. AID PROJECT		

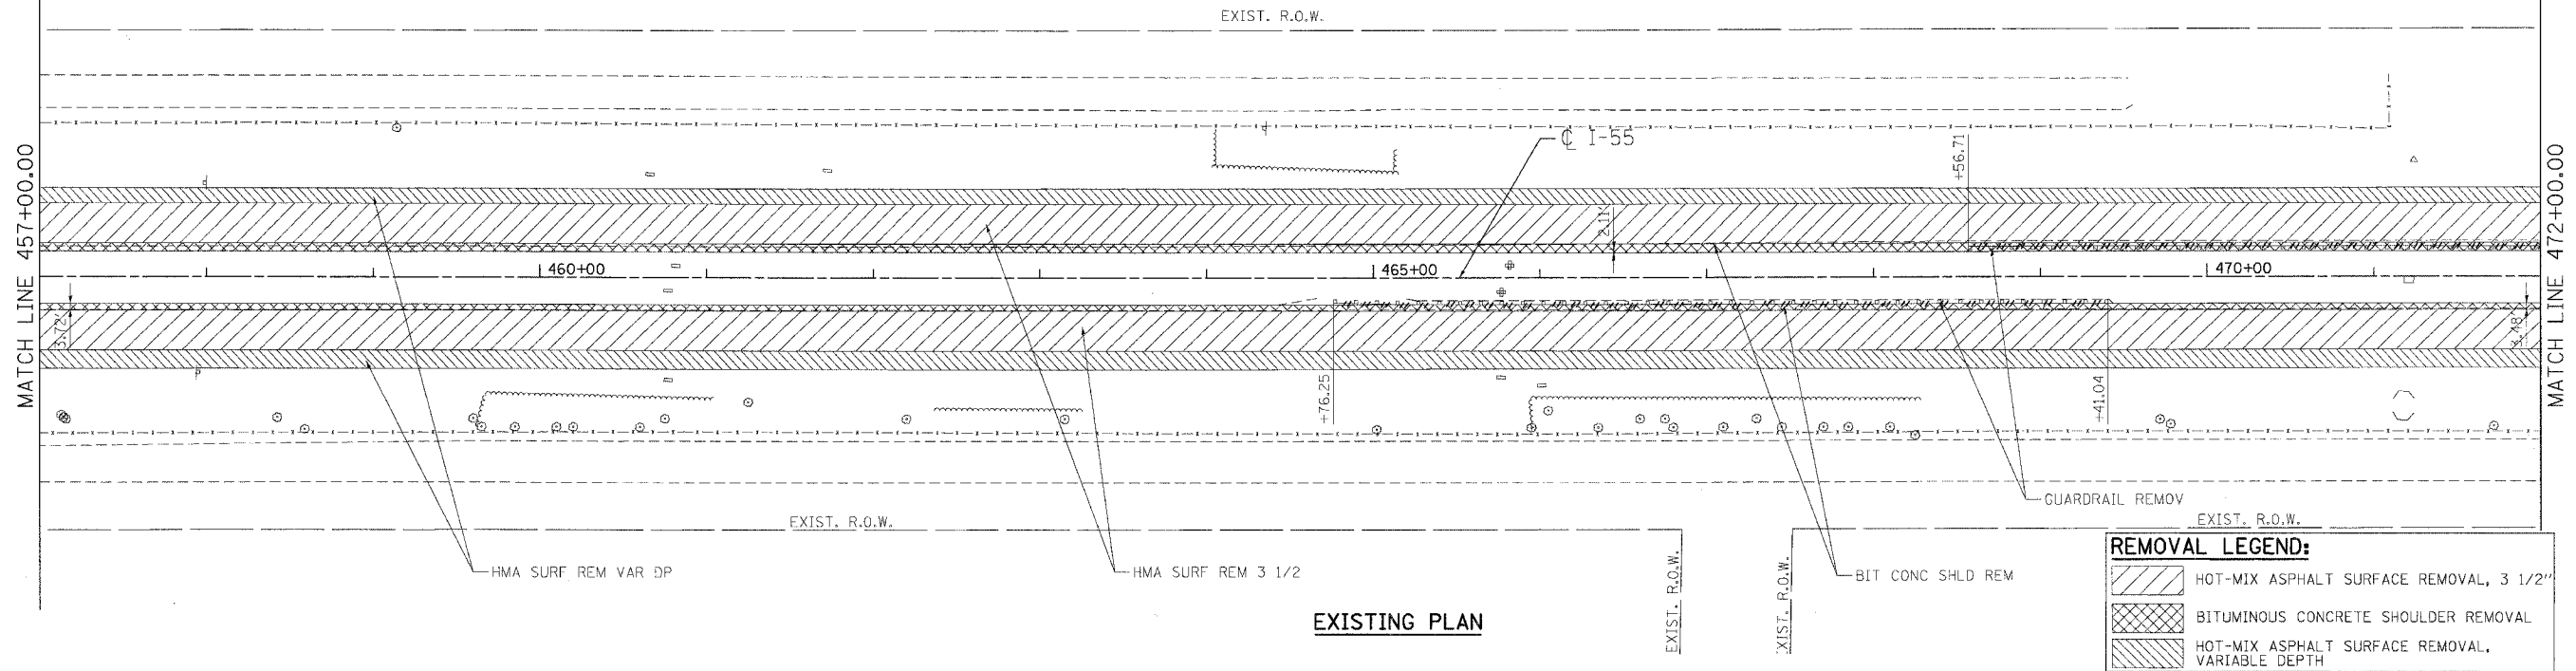

REMOVAL LEGEND:

	HOT-MIX ASPHALT SURFACE REMOVAL, 3 1/2"
	BITUMINOUS CONCRETE SHOULDER REMOVAL
	HOT-MIX ASPHALT SURFACE REMOVAL, VARIABLE DEPTH

EXISTING PLAN

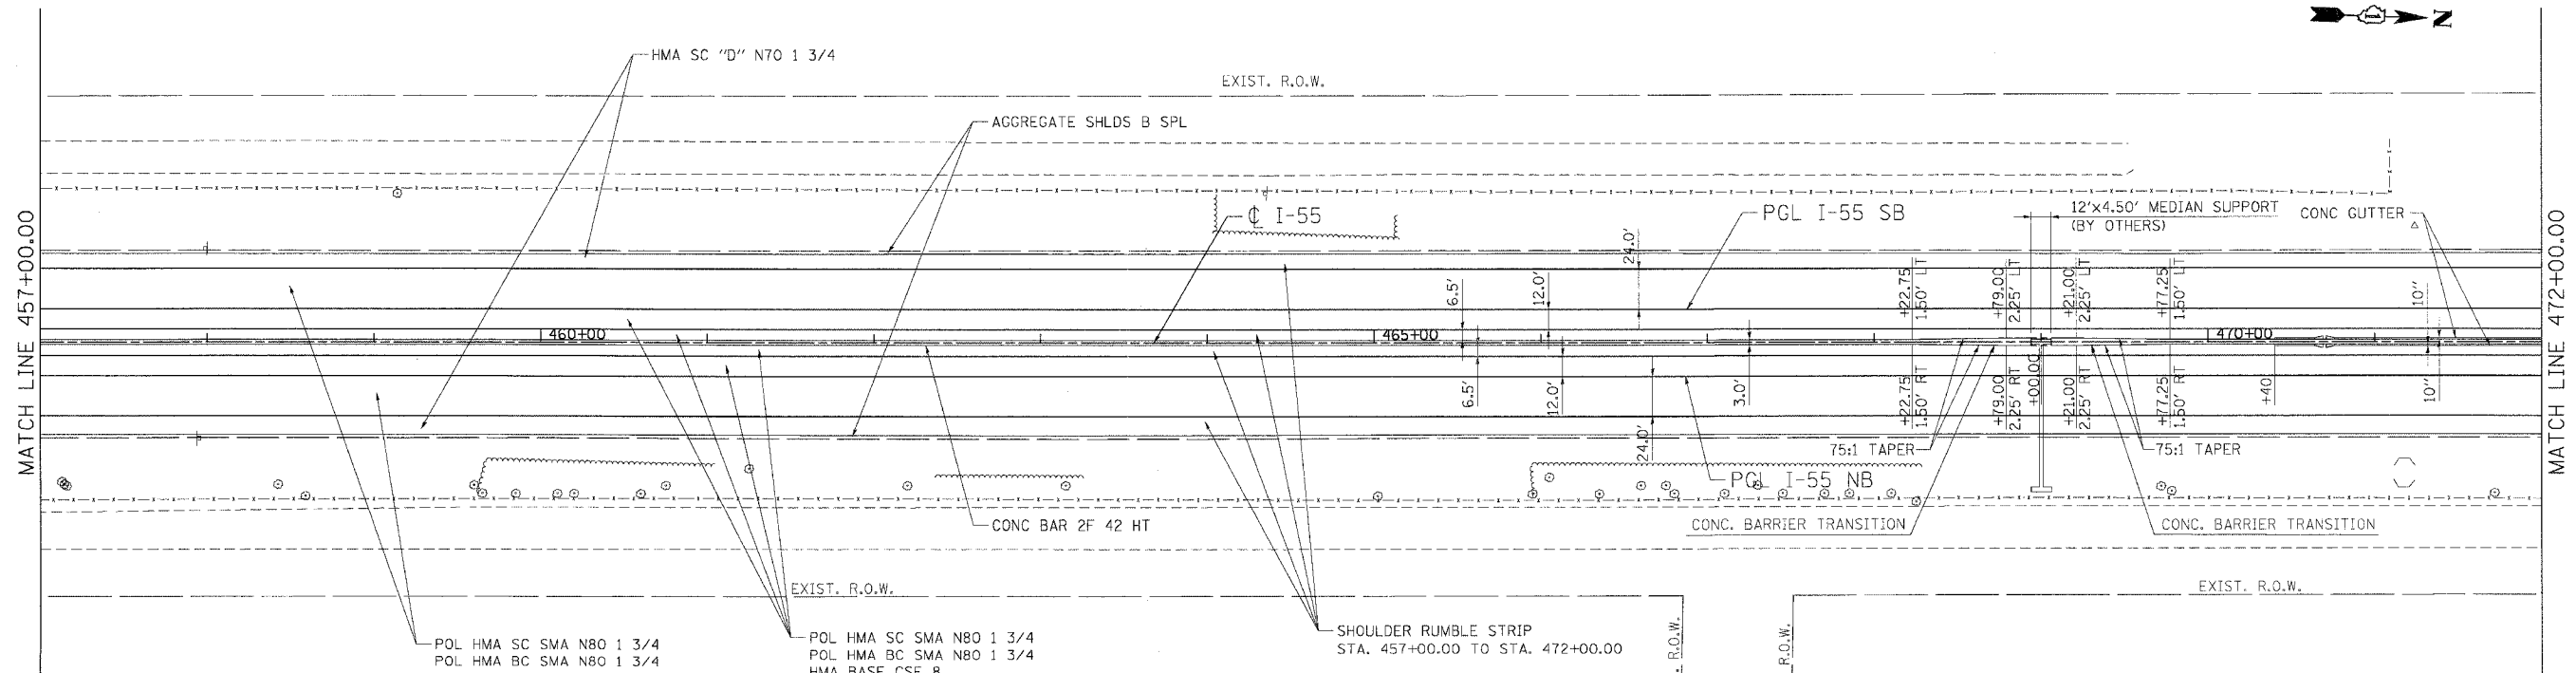

- POL HMA SC SMA N80 1 3/4
- POL HMA BC SMA N80 1 3/4
- POL HMA SC SMA N80 1 3/4
- POL HMA BC SMA N80 1 3/4
- HMA BASE CSE 8
- HMA BASE CSE 2 1/2
- AGG SUBGRADE 12
- SHOULDER RUMBLE STRIP STA. 457+00.00 TO STA. 472+00.00

PROPOSED PLAN

REVISIONS	
NAME	DATE

ILLINOIS DEPARTMENT OF TRANSPORTATION
 FAI ROUTE 55 (BLACK ROAD TO U.S. 30)
 WIDENING AND RESURFACING

ROADWAY PLAN
FAI 55
STA. 457+00.00 TO STA. 472+00.00

SCALE: 1"=50'
 DATE: 02/23/07

DRAWN BY: AG
 CHECKED BY: DDH

TENG
 TENG & ASSOCIATES, INC.
 ENGINEERS/ARCHITECTS/PLANNERS
 CHICAGO, ILLINOIS

DATE = DATE
 FILE NAME = FILE
 USER NAME = USER