



F.A.I. RTE.	SECTION	COUNTY	TOTAL SHEETS	SHEET NO.
55	99 (I&2) WRS-2	WILL	228	42
STA.	TO STA.			
FED. ROAD DIST. NO.	ILLINOIS	FED. AID PROJECT		

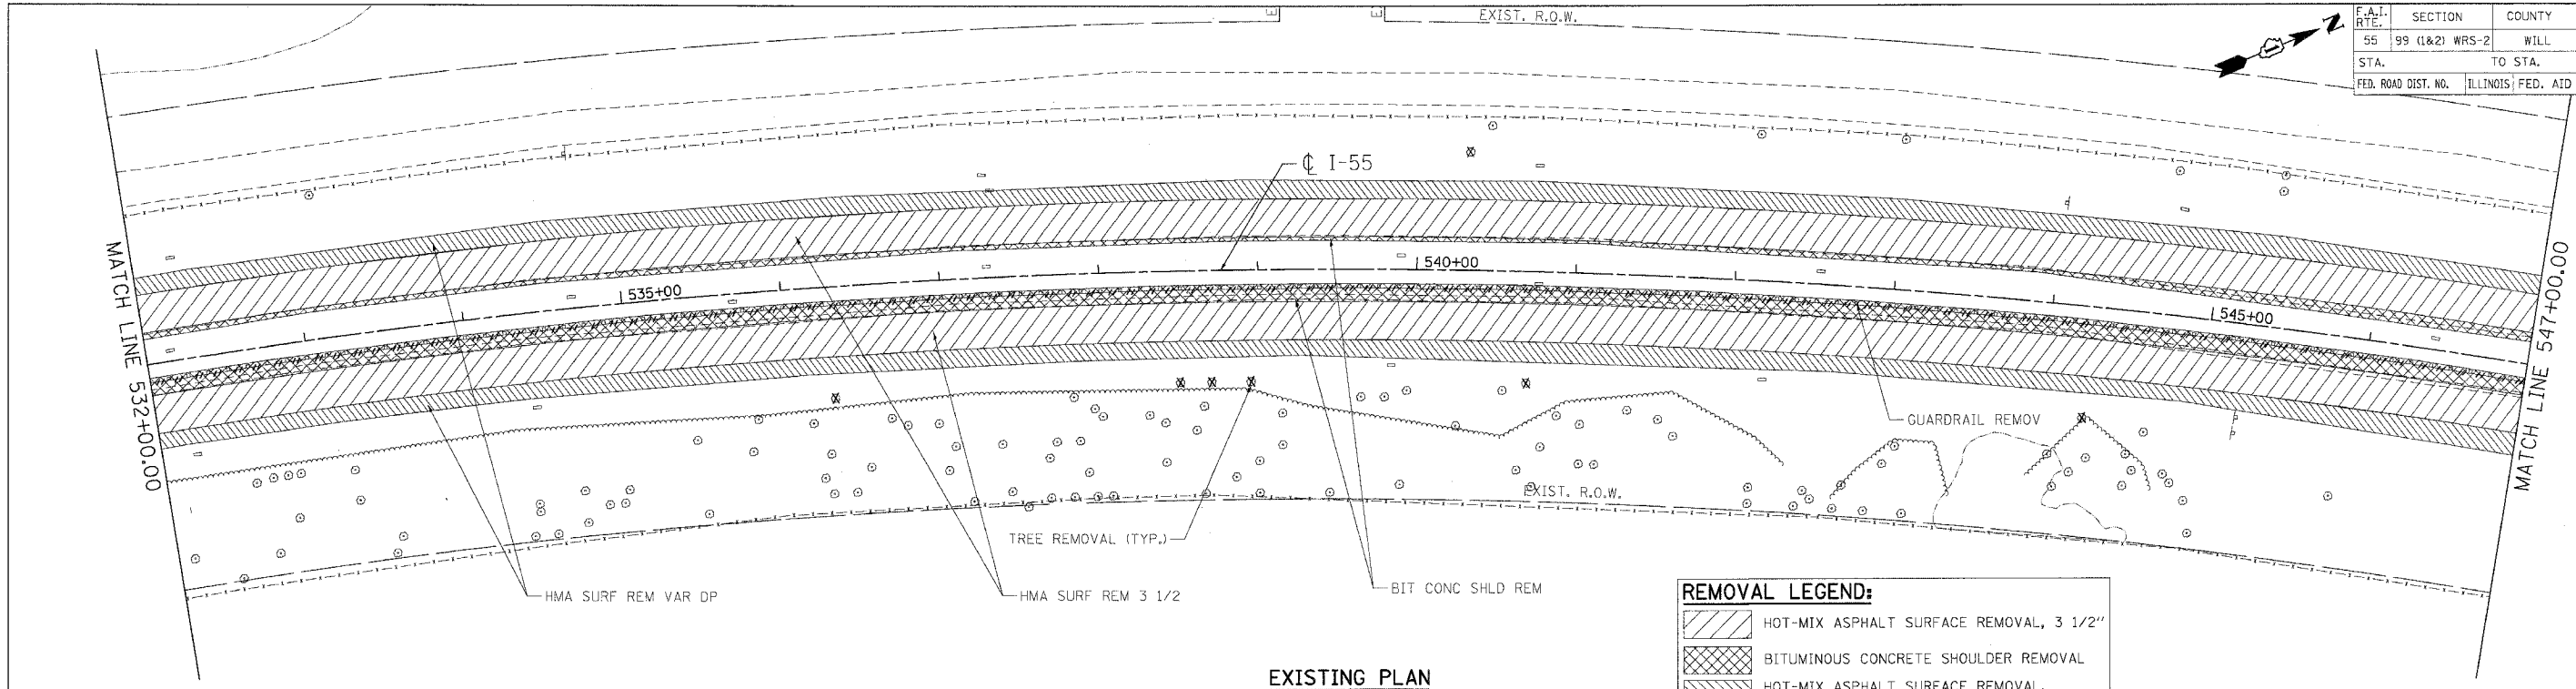

**REMOVAL LEGEND:**

[Hatched Pattern]	HOT-MIX ASPHALT SURFACE REMOVAL, 3 1/2"
[Cross-hatched Pattern]	BITUMINOUS CONCRETE SHOULDER REMOVAL
[Diagonal Hatched Pattern]	HOT-MIX ASPHALT SURFACE REMOVAL, VARIABLE DEPTH

EXISTING PLAN

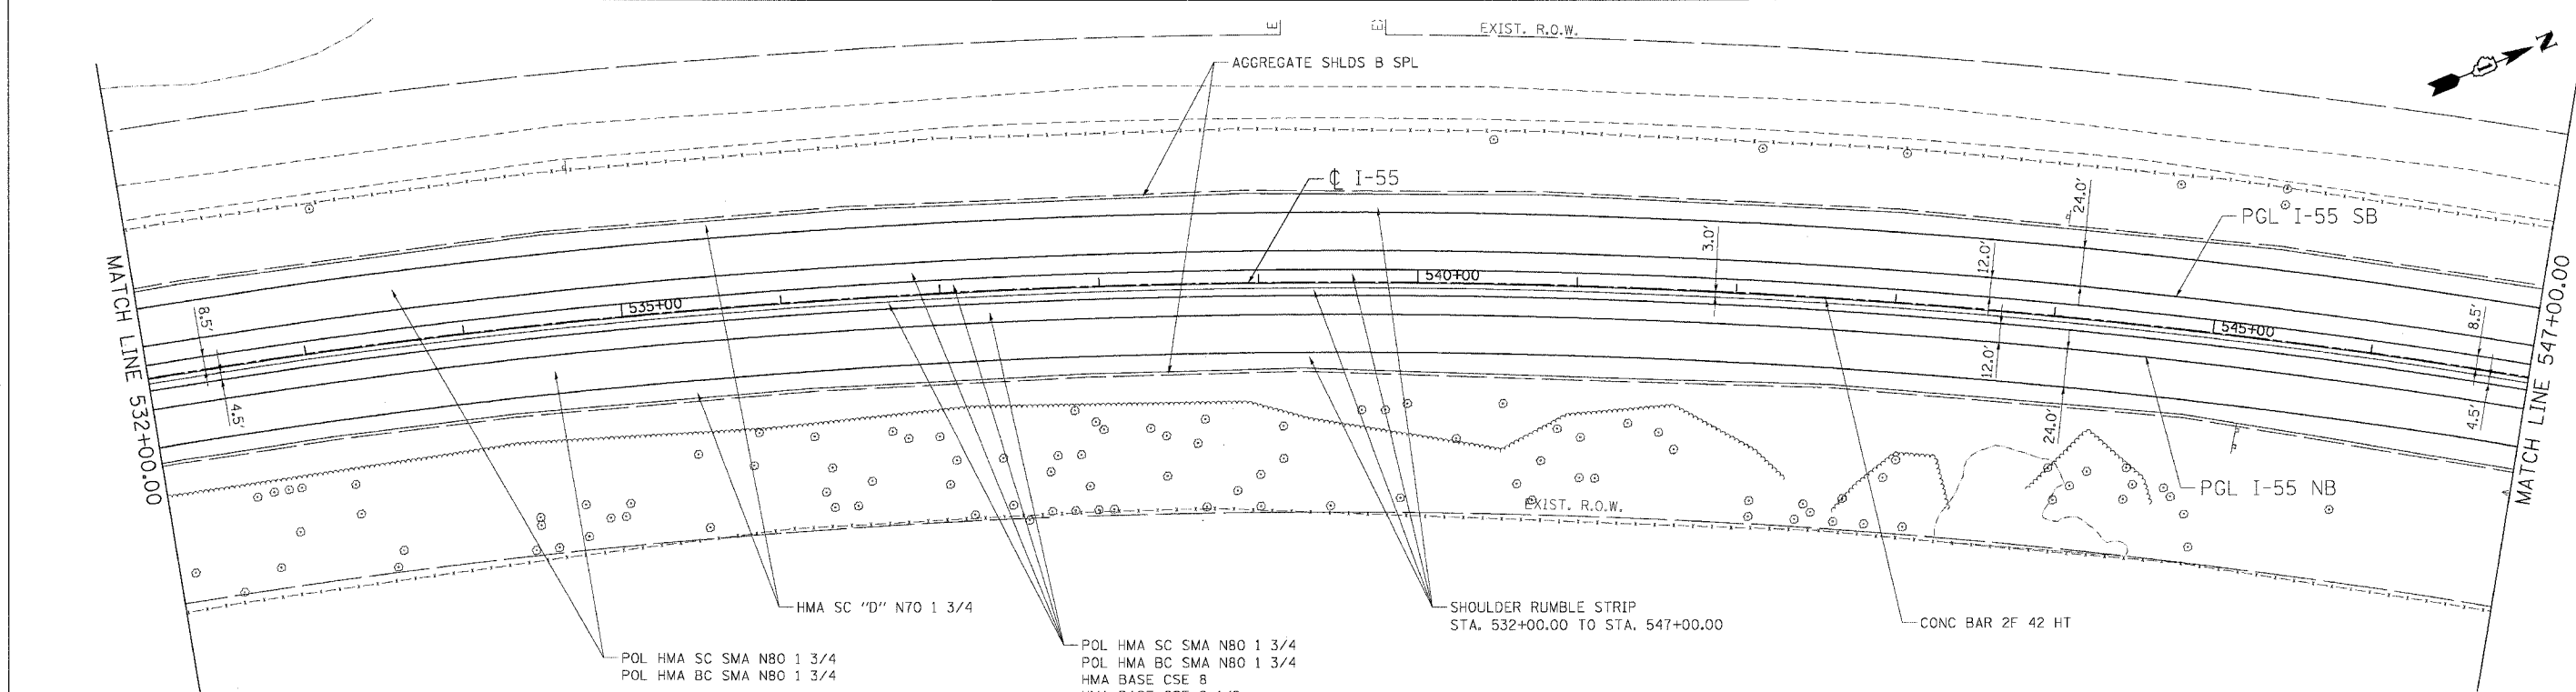

POL HMA SC SMA N80 1 3/4  
POL HMA BC SMA N80 1 3/4  
HMA BASE CSE 8  
HMA BASE CSE 2 1/2  
AGG SUBGRADE 12

PROPOSED PLAN

REVISIONS	
NAME	DATE

ILLINOIS DEPARTMENT OF TRANSPORTATION  
FAI ROUTE 55 (BLACK ROAD TO U.S. 30)  
WIDENING AND RESURFACING

**ROADWAY PLAN**  
FAI 55  
STA. 532+00.00 TO STA. 547+00.00

SCALE: 1"=50'  
DATE: 02/23/07

DRAWN BY: AG  
CHECKED BY: DDH

**TENG** TENG & ASSOCIATES, INC.  
ENGINEERS/ARCHITECTS/PLANNERS  
CHICAGO, ILLINOIS

PLOT DATE: # DATES  
FILE NAME: # FILE#  
PLOT SCALE: # SCALES  
USER NAME: # USER#