
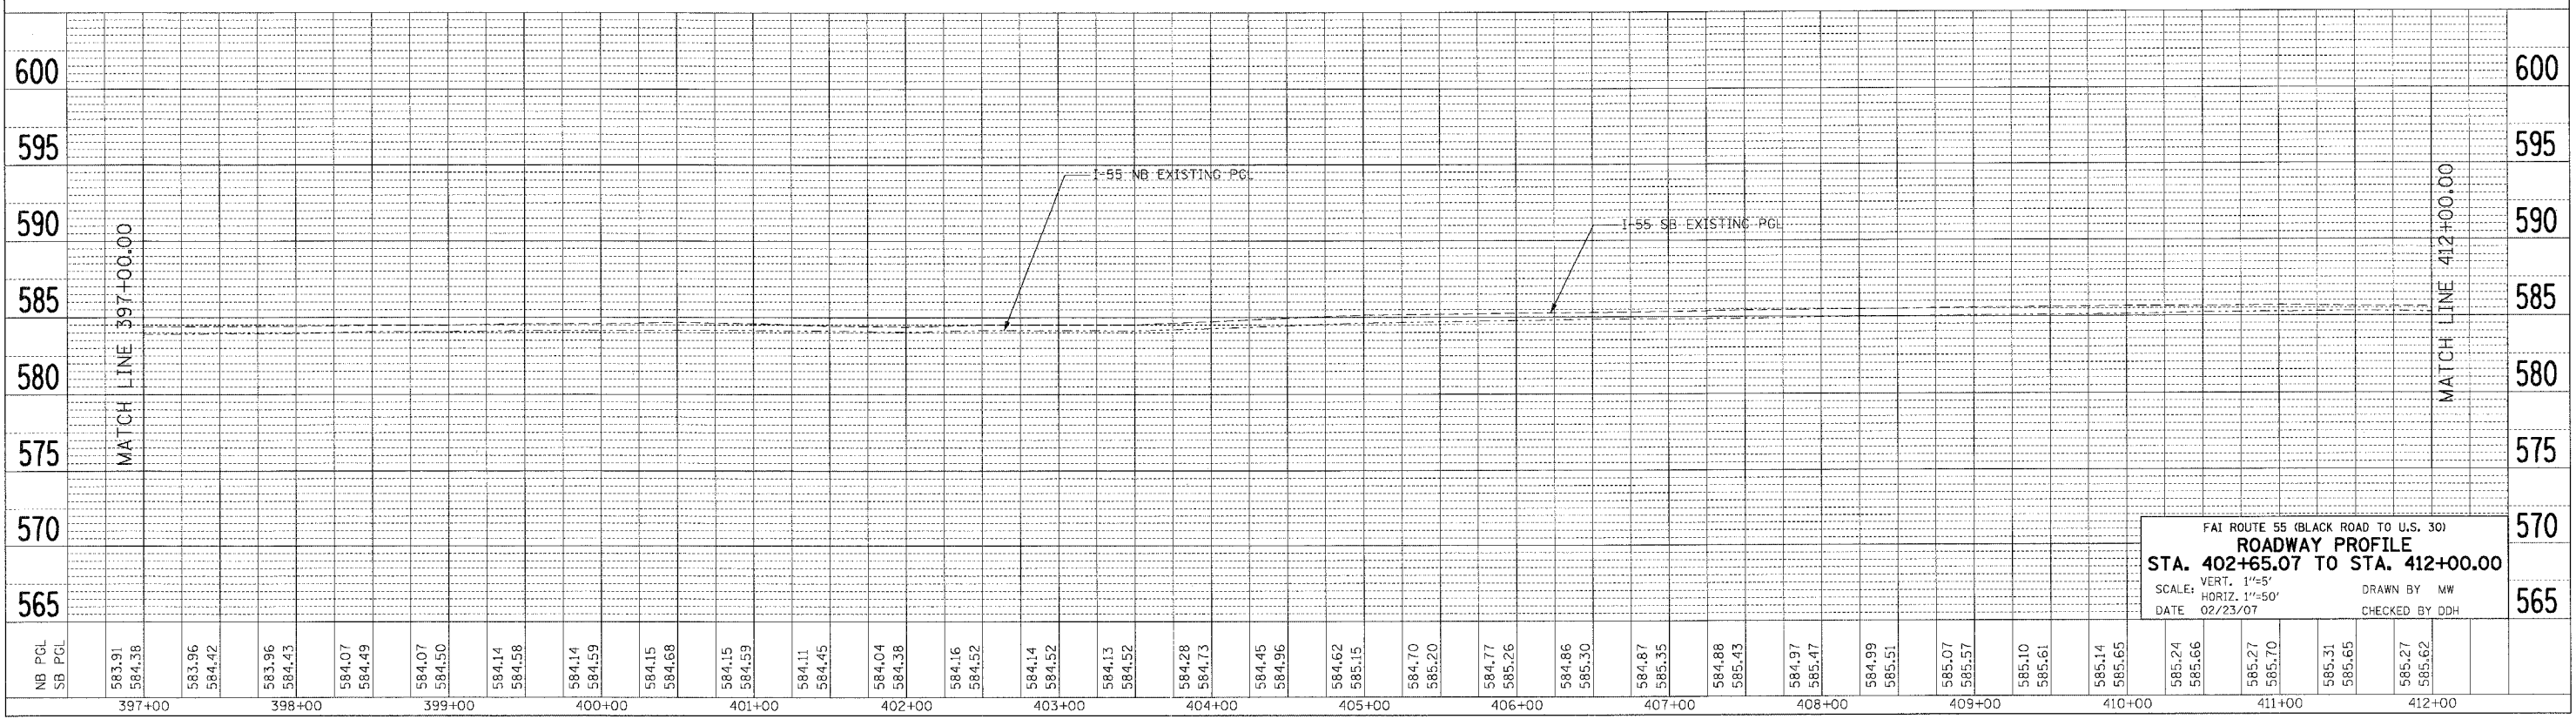


F.A. RTE.	SECTION	COUNTY	TOTAL SHEETS	SHEET NO.
55	99 (I&2) WRS-2	WILL	228	46
STA.		TO STA.		
FED. ROAD DIST. NO.		ILLINOIS		FED. AID PROJECT

PLAN	SURVEYED	DATE
NOTE BOOK	ALIGNED	BY
NO.	RT. OF WAY	
	FILE NO.	

PROFILE	SURVEYED	DATE
NOTE BOOK	GRADED	BY
NO.	NOTATIONS	
	GRADE	

PLOT DATE = 02/23/07
 FILE NAME = #DATE#
 PLOT SCALE = #SCALE#
 USER NAME = #USER#
 2-20-2007 10:43:13 GARCIAZ
 S:\DDLMEN\022307\02\WILL\CON\PRB1\PRB1.SHT

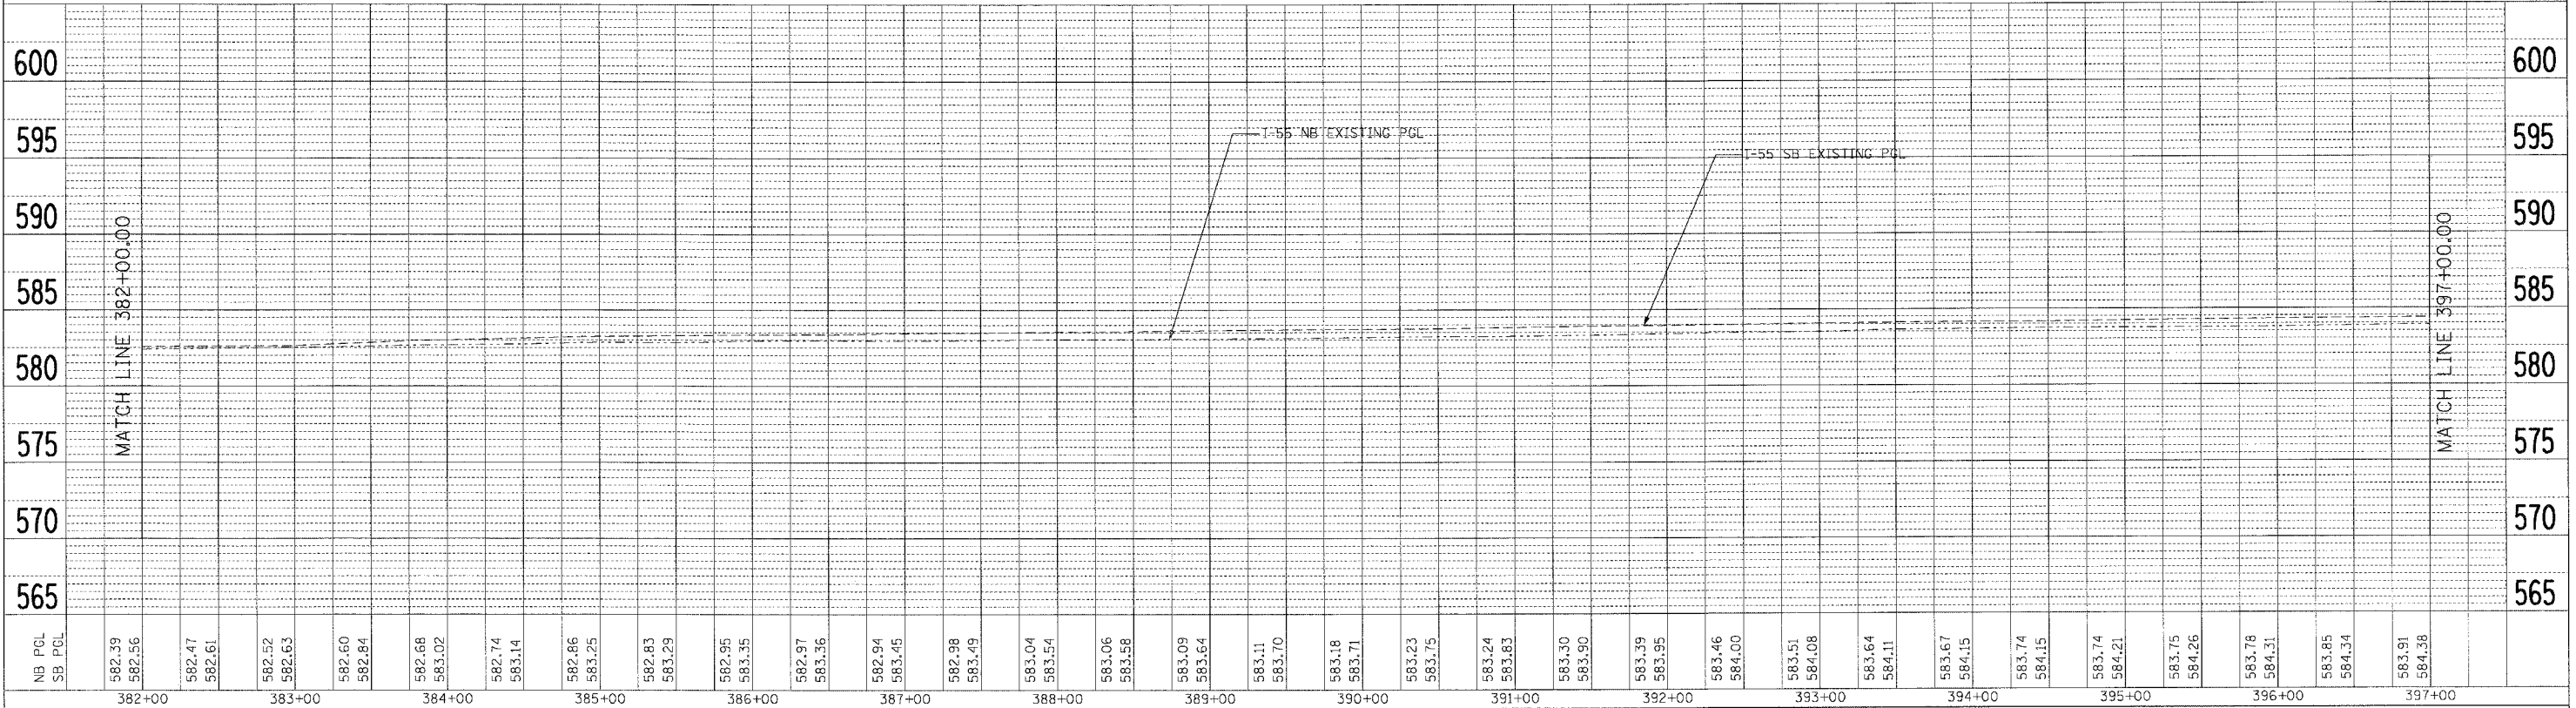

FAI ROUTE 55 (BLACK ROAD TO U.S. 30)
ROADWAY PROFILE
 STA. 402+65.07 TO STA. 412+00.00
 SCALE: VERT. 1"=5'
 HORIZ. 1"=50'
 DATE 02/23/07
 DRAWN BY MW
 CHECKED BY DDH