

F.A. RTE.	SECTION	COUNTY	TOTAL SHEETS	SHEET NO.
55	99 (1&2) WRS-2	WILL.	228	48
STA. TO STA.		ILLINOIS FED. AID PROJECT		

PLAN

DATE	BY

SURVEYED _____
 PLOTTED _____
 CHECKED _____
 NOTE BOOK NO. _____
 ST. OF WAY CHECKED _____
 CAD FILE NAME _____



PROFILE

DATE	BY

SURVEYED _____
 PLOTTED _____
 CHECKED _____
 NOTE BOOK NO. _____
 ST. OF WAY CHECKED _____
 STRUCTURE NOTATIONS CHKD _____

PLOT DATE = 04/02/07
 FILE NAME = 60B46.PLT
 PLOT SCALE = 1"=50'
 USER NAME = MUSER

2-28-2007 10:43:29 GARCIAZ
 S:\DOCUMENTS\2007\99\991\CIVIL\DWG\99B\99B1.DWG

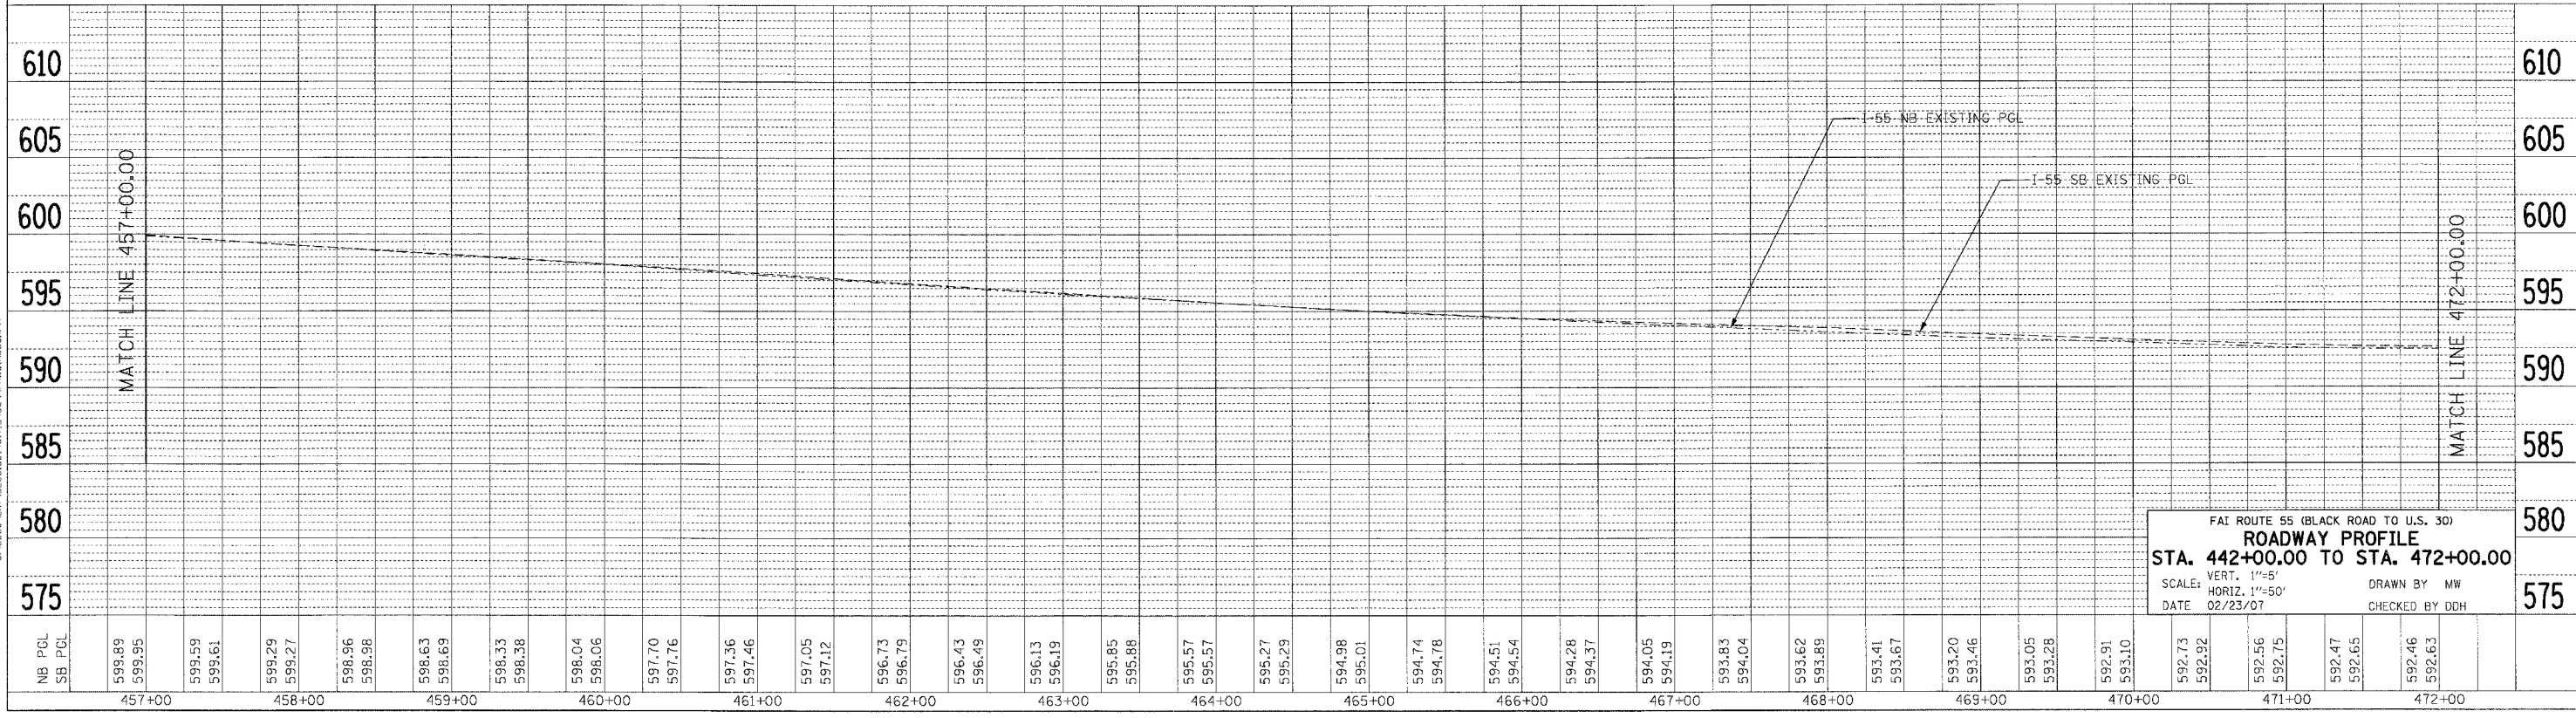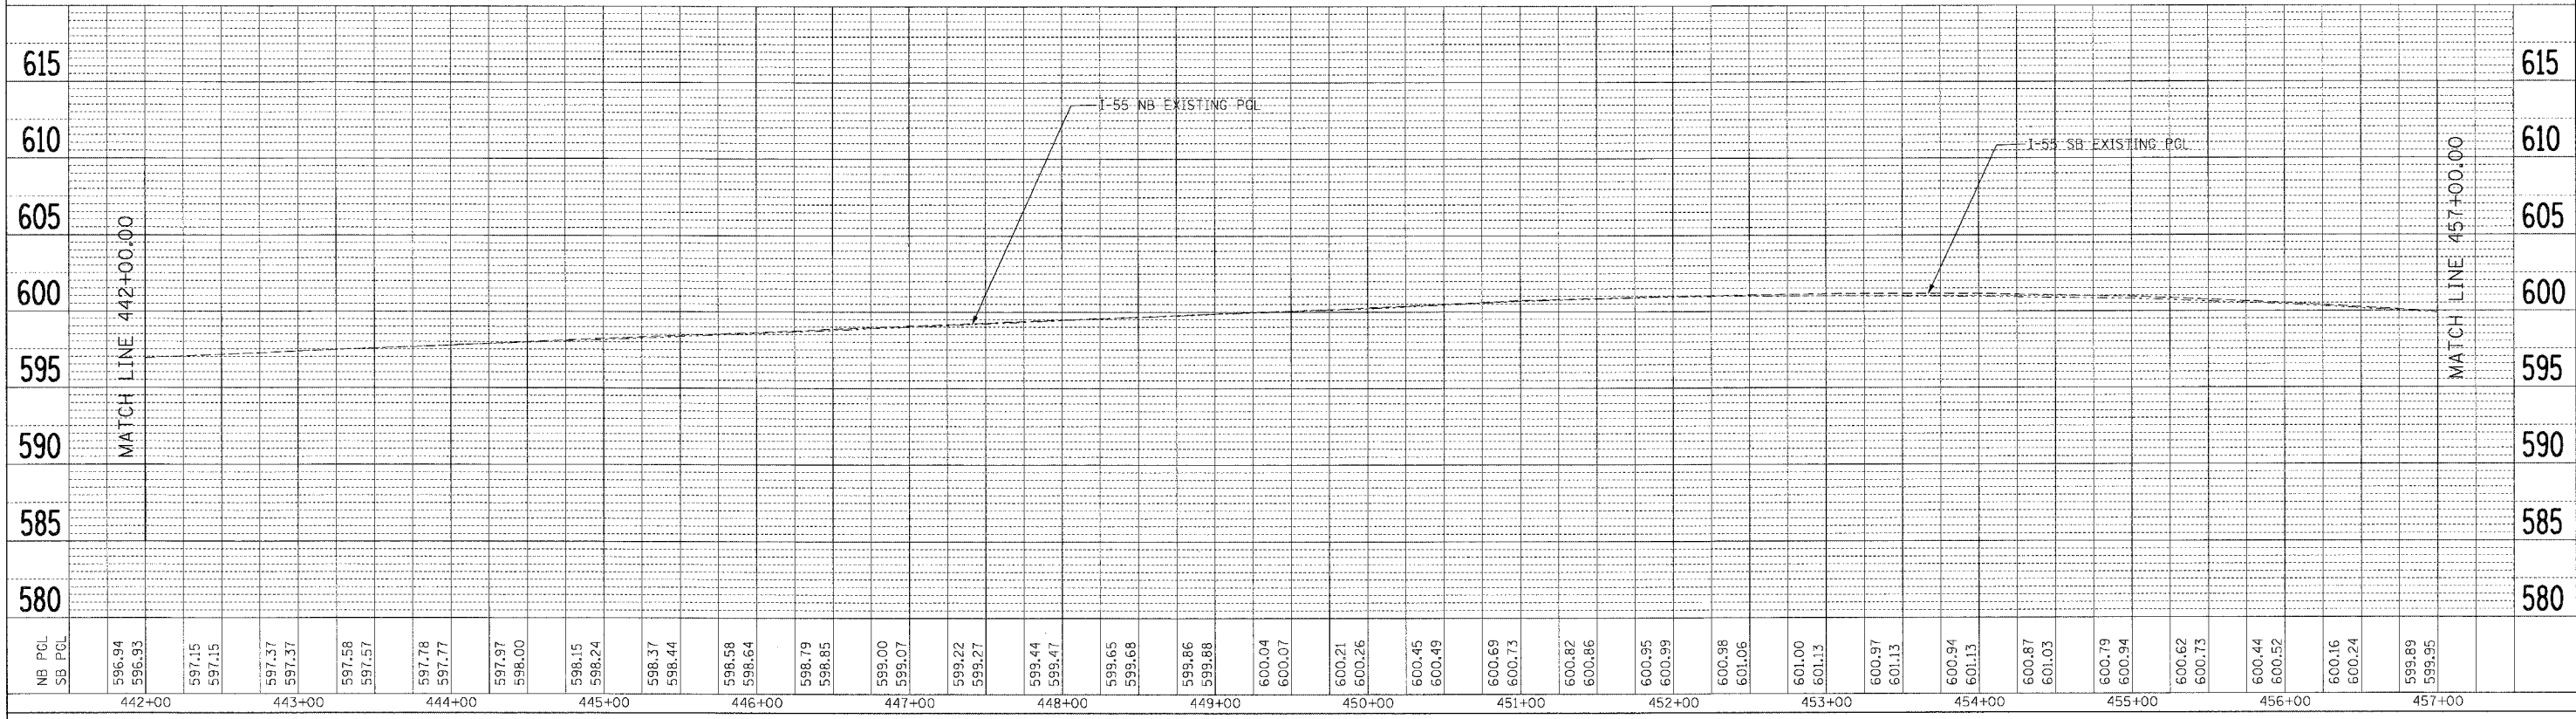

FAI ROUTE 55 (BLACK ROAD TO U.S. 30)
ROADWAY PROFILE
STA. 442+00.00 TO STA. 472+00.00
 SCALE: VERT. 1"=5'
 HORIZ. 1"=50'
 DATE 02/23/07
 DRAWN BY MW
 CHECKED BY DDH