
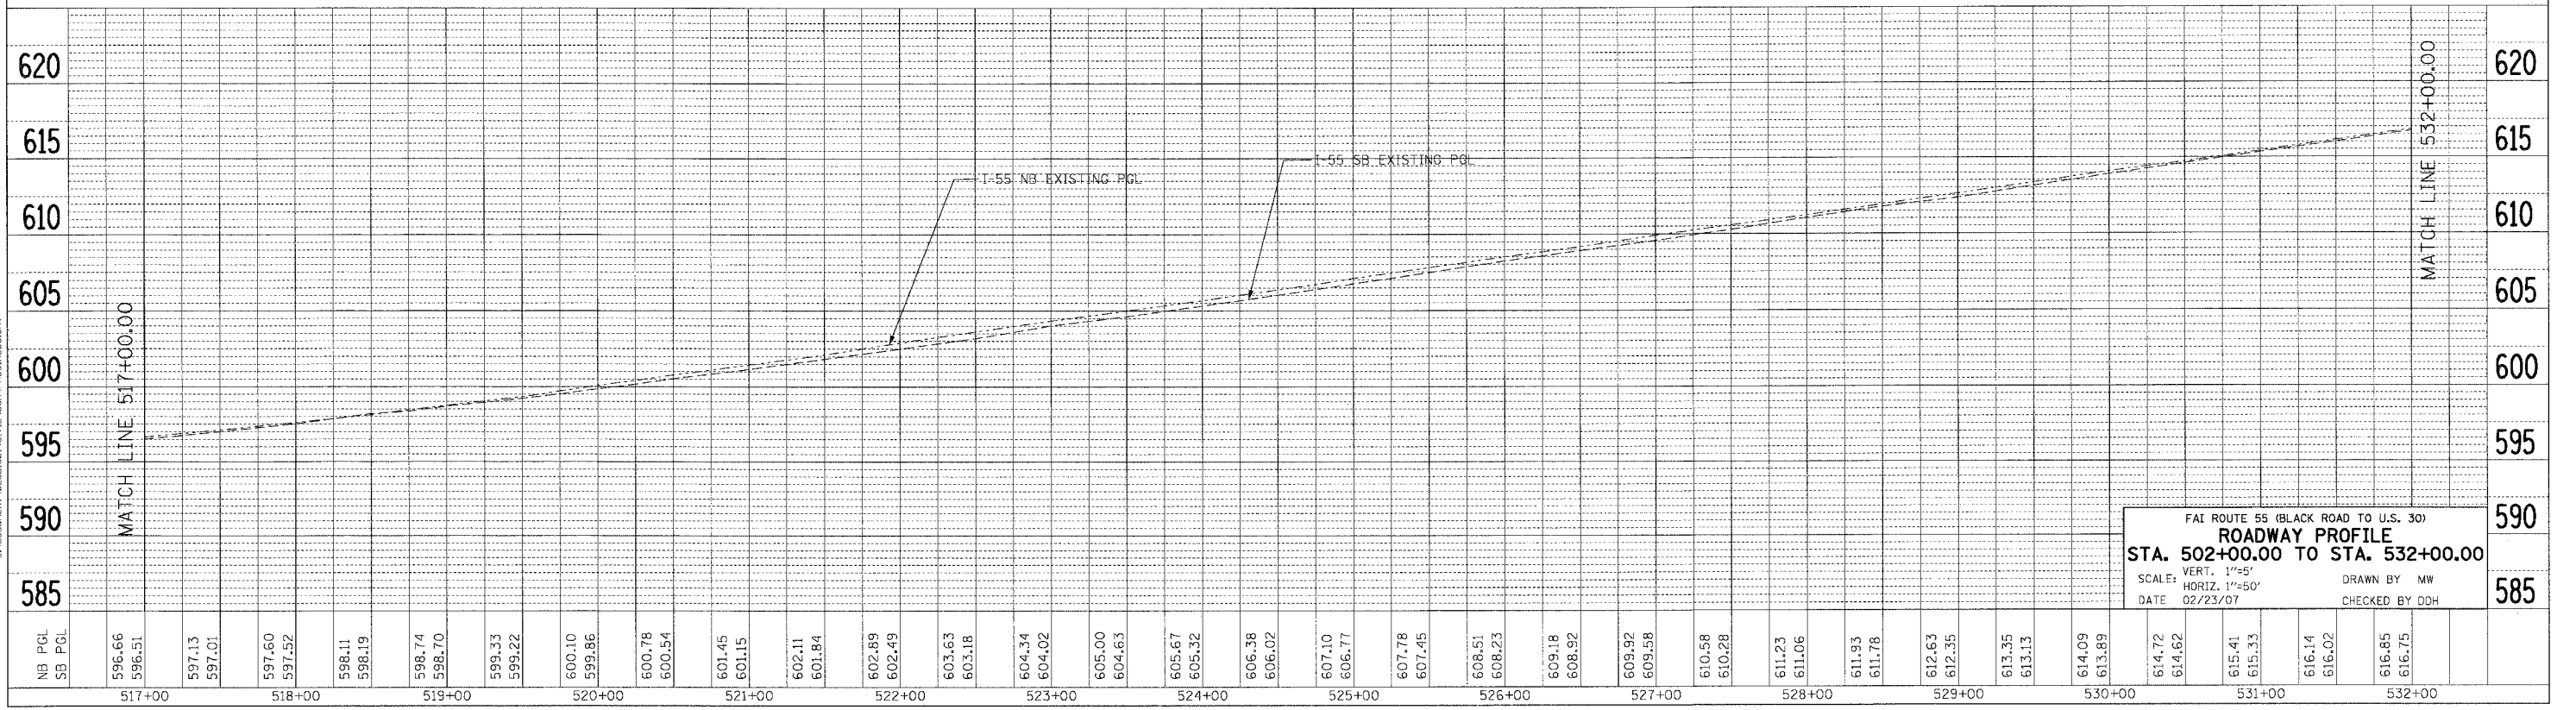


F.A. RTE.	SECTION	COUNTY	TOTAL SHEETS	SHEET NO.
55	99 (1&2) WRS-2	WILL	228	50
STA.		TO STA.		
FED. ROAD DIST. NO.		ILLINOIS FED. AID PROJECT		

PLAN	SURVEYED	DATE
NOTED	BY	
PLotted		
RE. OF WAY		
CADD FILE NAME		

PROFILE	SURVEYED	DATE
NOTED	BY	
PLotted		
RE. OF WAY		
STRUCTURE NOTATIONS CHRD		

PLOT DATE: 2-28-2007 10:43:43
 FILE NAME: #FILES# GARCIAAZ
 PLOT SCALE: #SCALE#
 USER NAME: #USER#

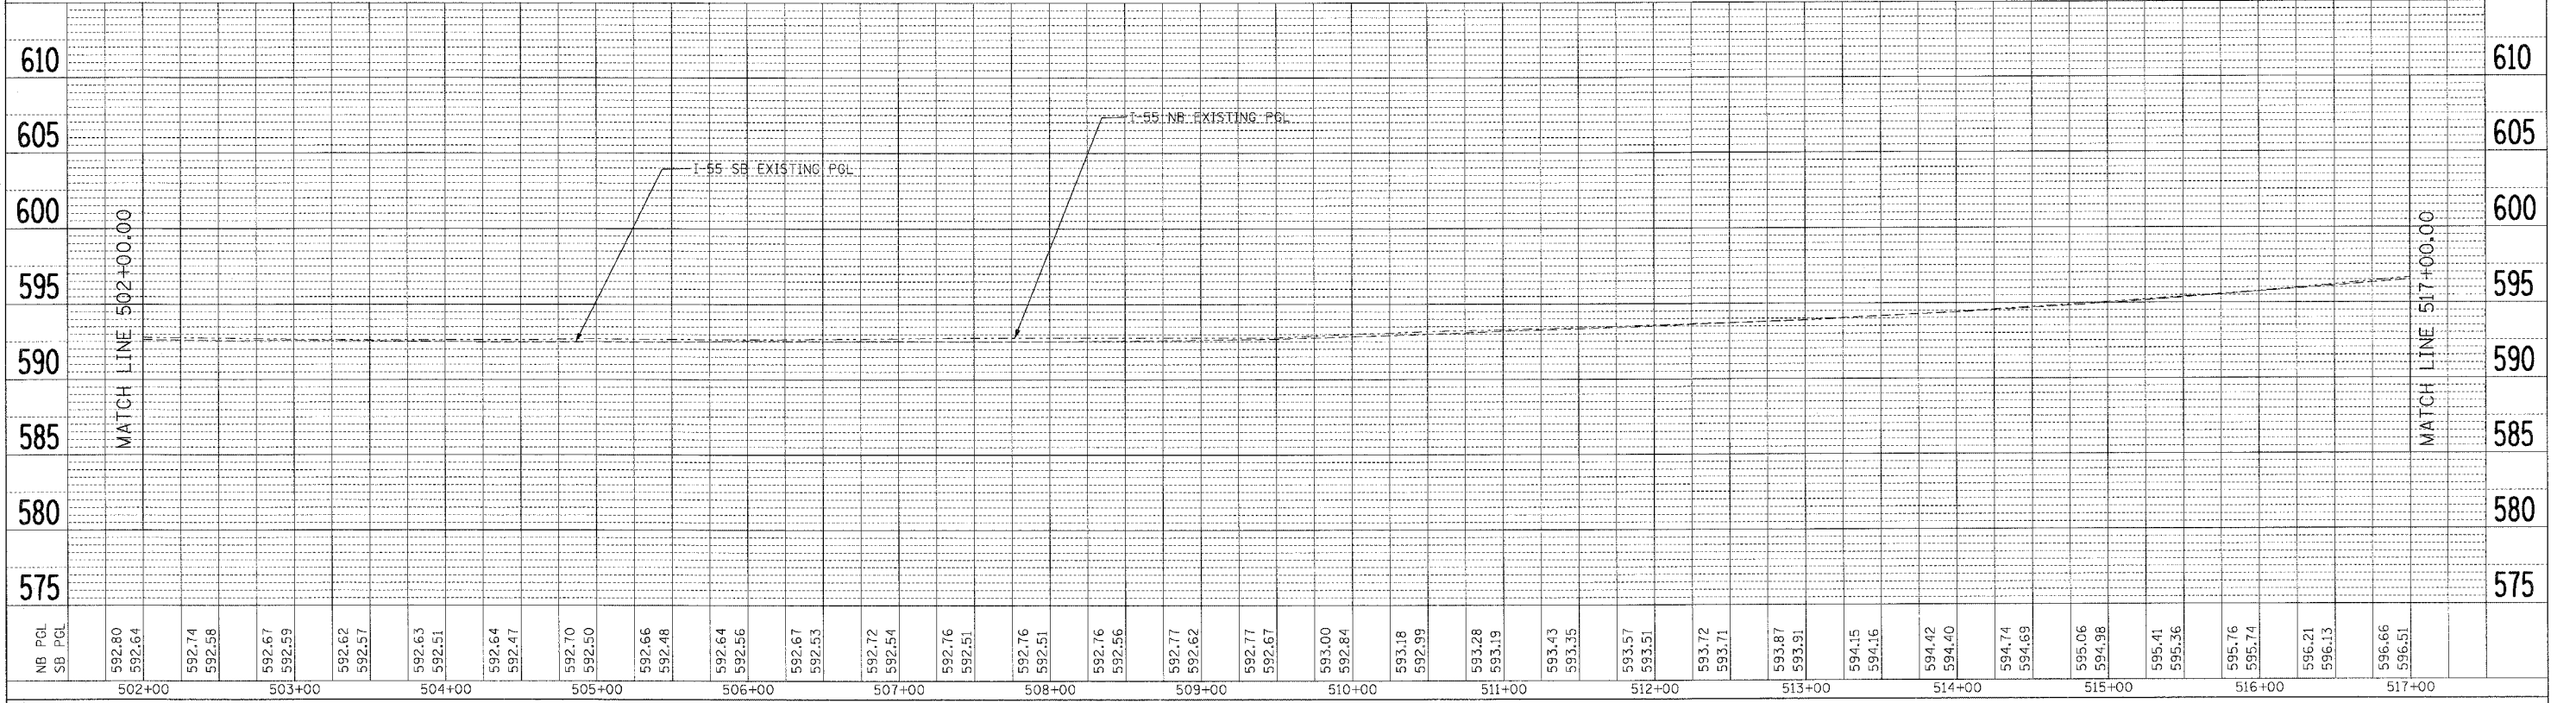

FAI ROUTE 55 (BLACK ROAD TO U.S. 30)
ROADWAY PROFILE
 STA. 502+00.00 TO STA. 532+00.00
 SCALE: VERT. 1"=5'
 HORIZ. 1"=50'
 DATE: 02/23/07
 DRAWN BY: MW
 CHECKED BY: DDH