


| F.A. RTE.           | SECTION        | COUNTY                    | TOTAL SHEETS | SHEET NO. |
|---------------------|----------------|---------------------------|--------------|-----------|
| 55                  | 99 (1&2) WRS-2 | WILL                      | 228          | 73        |
| STA.                |                | TO STA.                   |              |           |
| FED. ROAD DIST. NO. |                | ILLINOIS FED. AID PROJECT |              |           |

DATE: \_\_\_\_\_ BY: \_\_\_\_\_  
 SURVEYED: \_\_\_\_\_  
 PLOTTED: \_\_\_\_\_  
 CHECKED: \_\_\_\_\_  
 REVISIONS: \_\_\_\_\_  
 NO. \_\_\_\_\_ DATE FILE NAME: \_\_\_\_\_

DATE: \_\_\_\_\_ BY: \_\_\_\_\_  
 PROFILE SURVEYED: \_\_\_\_\_  
 PLOTTED: \_\_\_\_\_  
 CHECKED: \_\_\_\_\_  
 REVISIONS: \_\_\_\_\_  
 NO. \_\_\_\_\_ DATE FILE NAME: \_\_\_\_\_

DATE: 2-26-2007 10:47:40 GARCIAAZ  
 FILE NAME: #FILEL9  
 PLOT SCALE: #SCALE9  
 USER NAME: #USER9

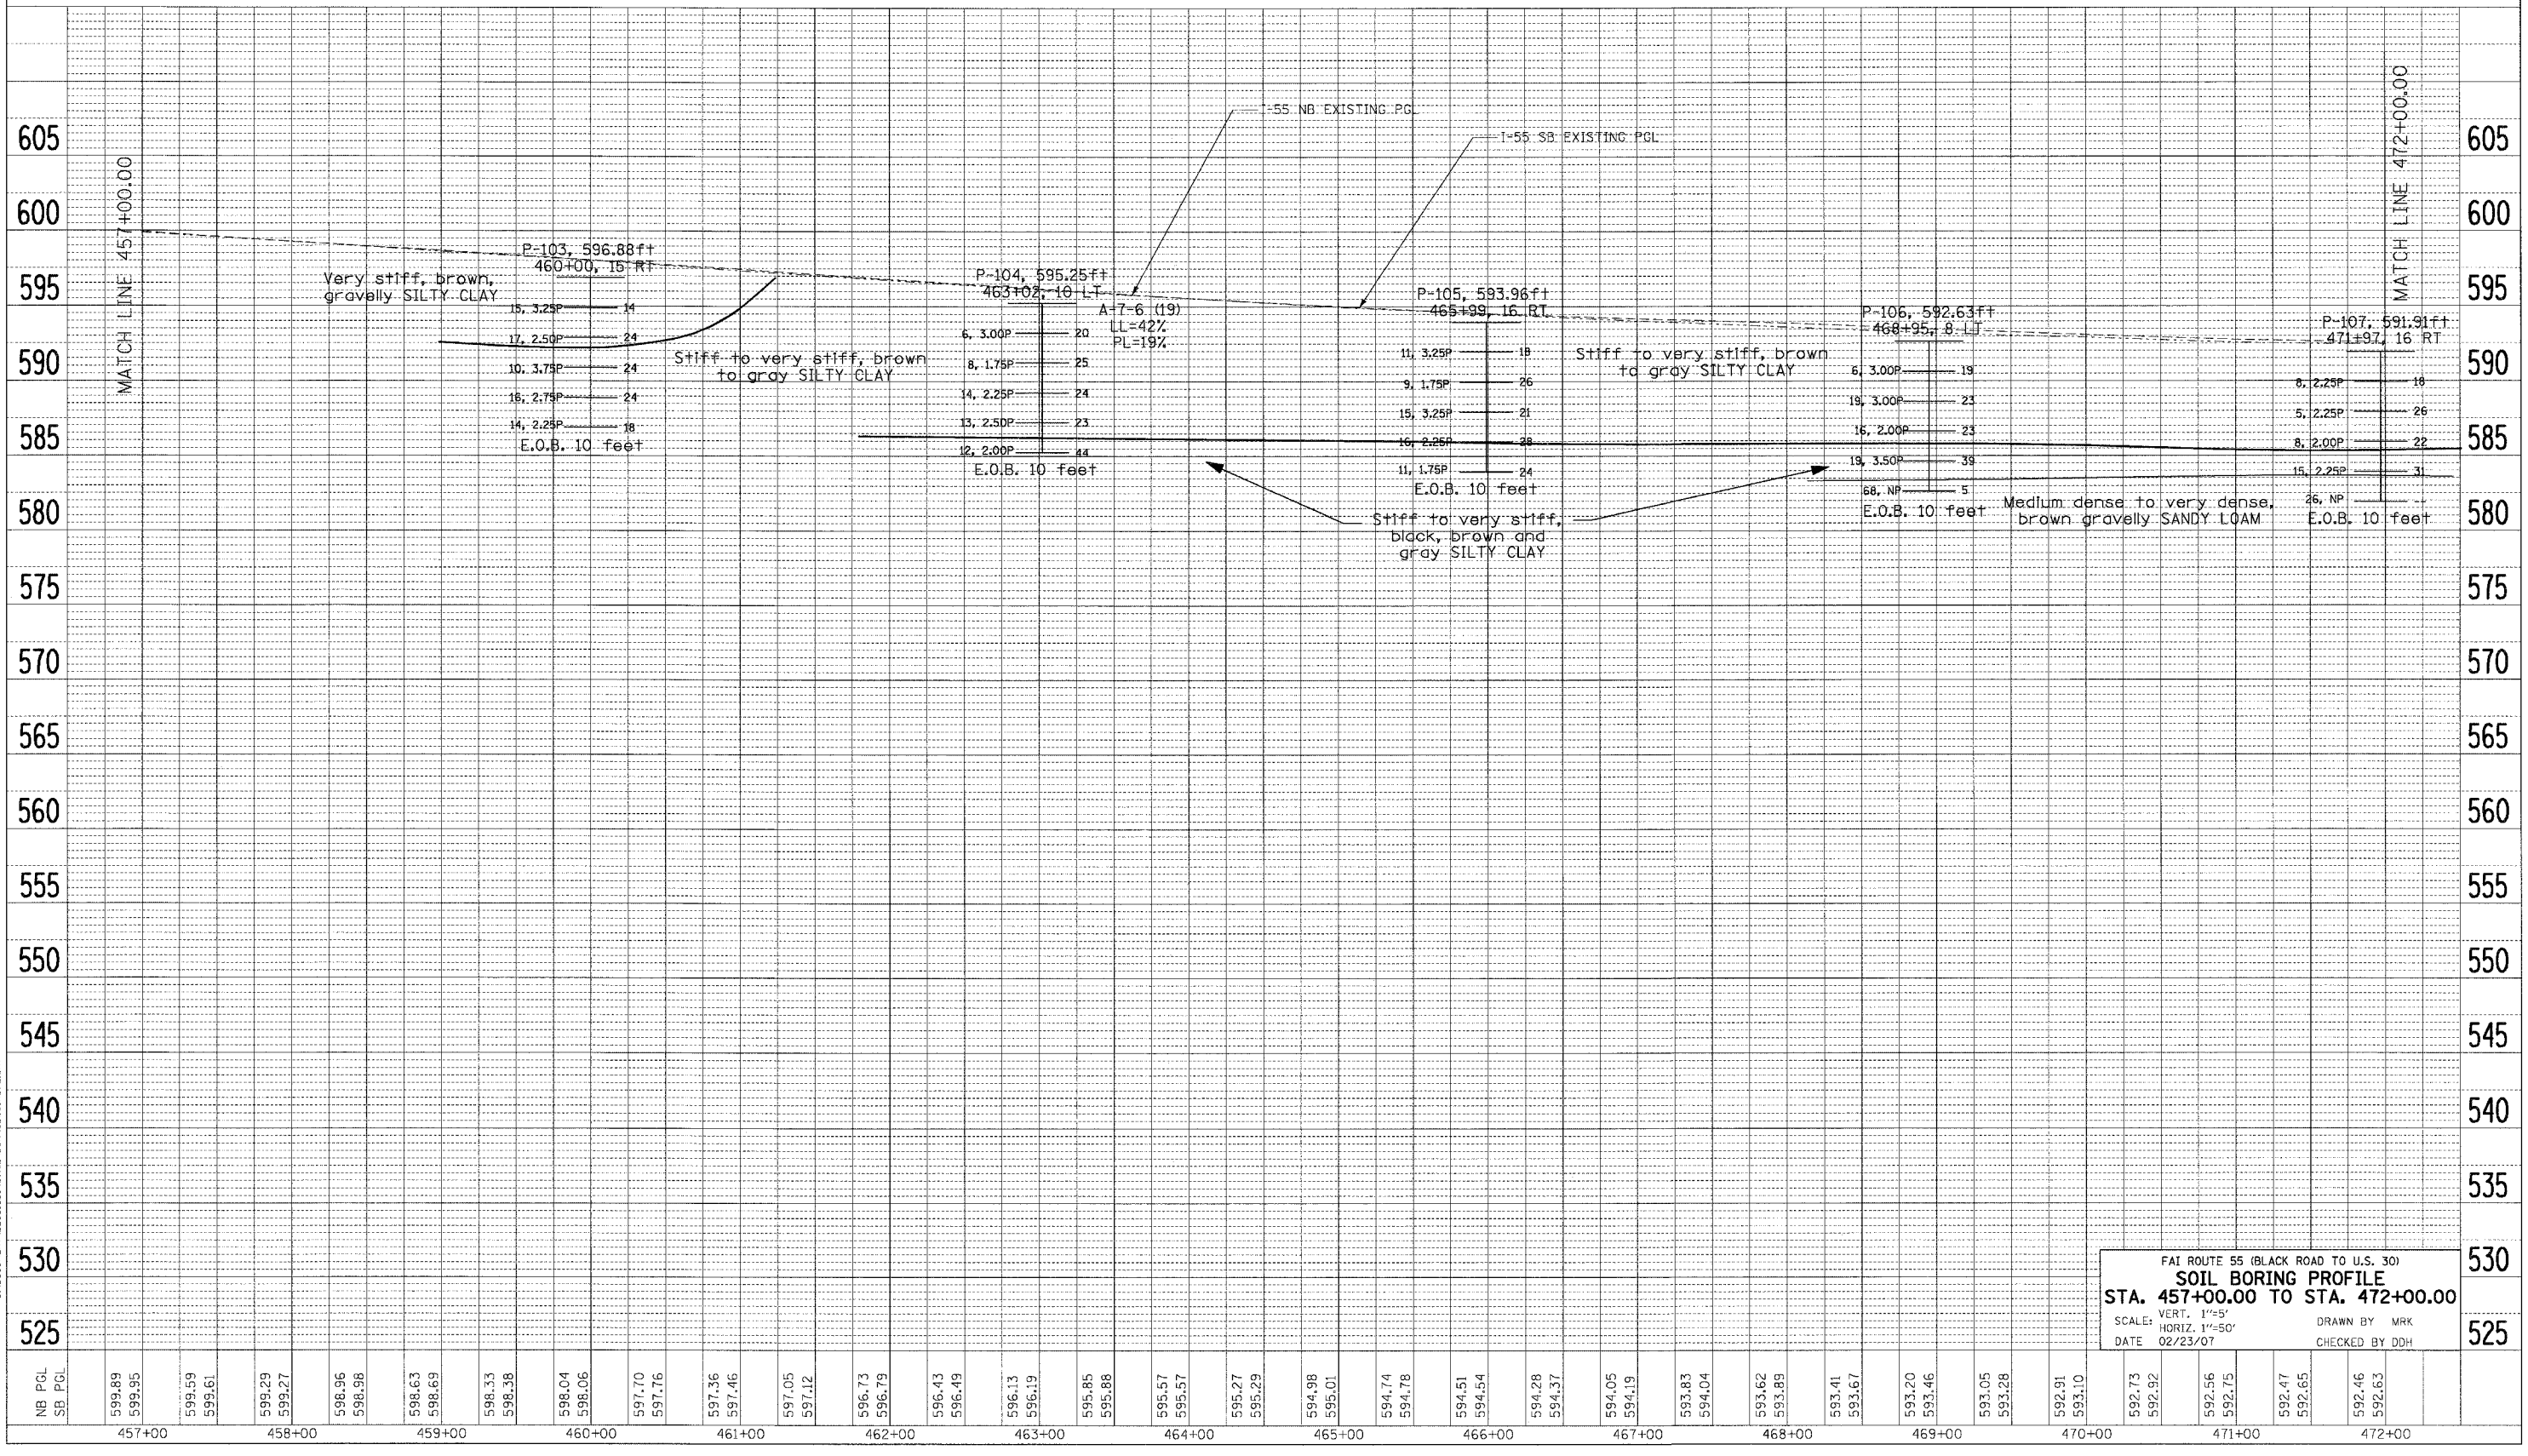

FAI ROUTE 55 (BLACK ROAD TO U.S. 30)  
**SOIL BORING PROFILE**  
 STA. 457+00.00 TO STA. 472+00.00  
 SCALE: VERT. 1"=5'  
 HORIZ. 1"=50'  
 DATE 02/23/07  
 DRAWN BY MRK  
 CHECKED BY DDH