


F.A. RTE.	SECTION	COUNTY	TOTAL SHEETS	SHEET NO.
55	99 (I&2) WRS-2	WILL	228	78
STA. 532+00.00		TO STA. 547+00.00		
FED. ROAD DIST. NO.		ILLINOIS		FED. AID PROJECT

DATE	
BY	
REVISION	
PLANNED	
NOTED	
CHECKED	
DATE	
BY	
NO.	

DATE	
BY	
REVISION	
PLANNED	
NOTED	
CHECKED	
DATE	
BY	
NO.	

PLOT DATE = 02/23/07
 PLOT SCALE = 1"=50'
 USER NAME = #15898

2-28-2007 16:45:19 GARCIAA2
 SANDJUDGMENT\2007\90\CIVIL\JOB\90B46\9075.H

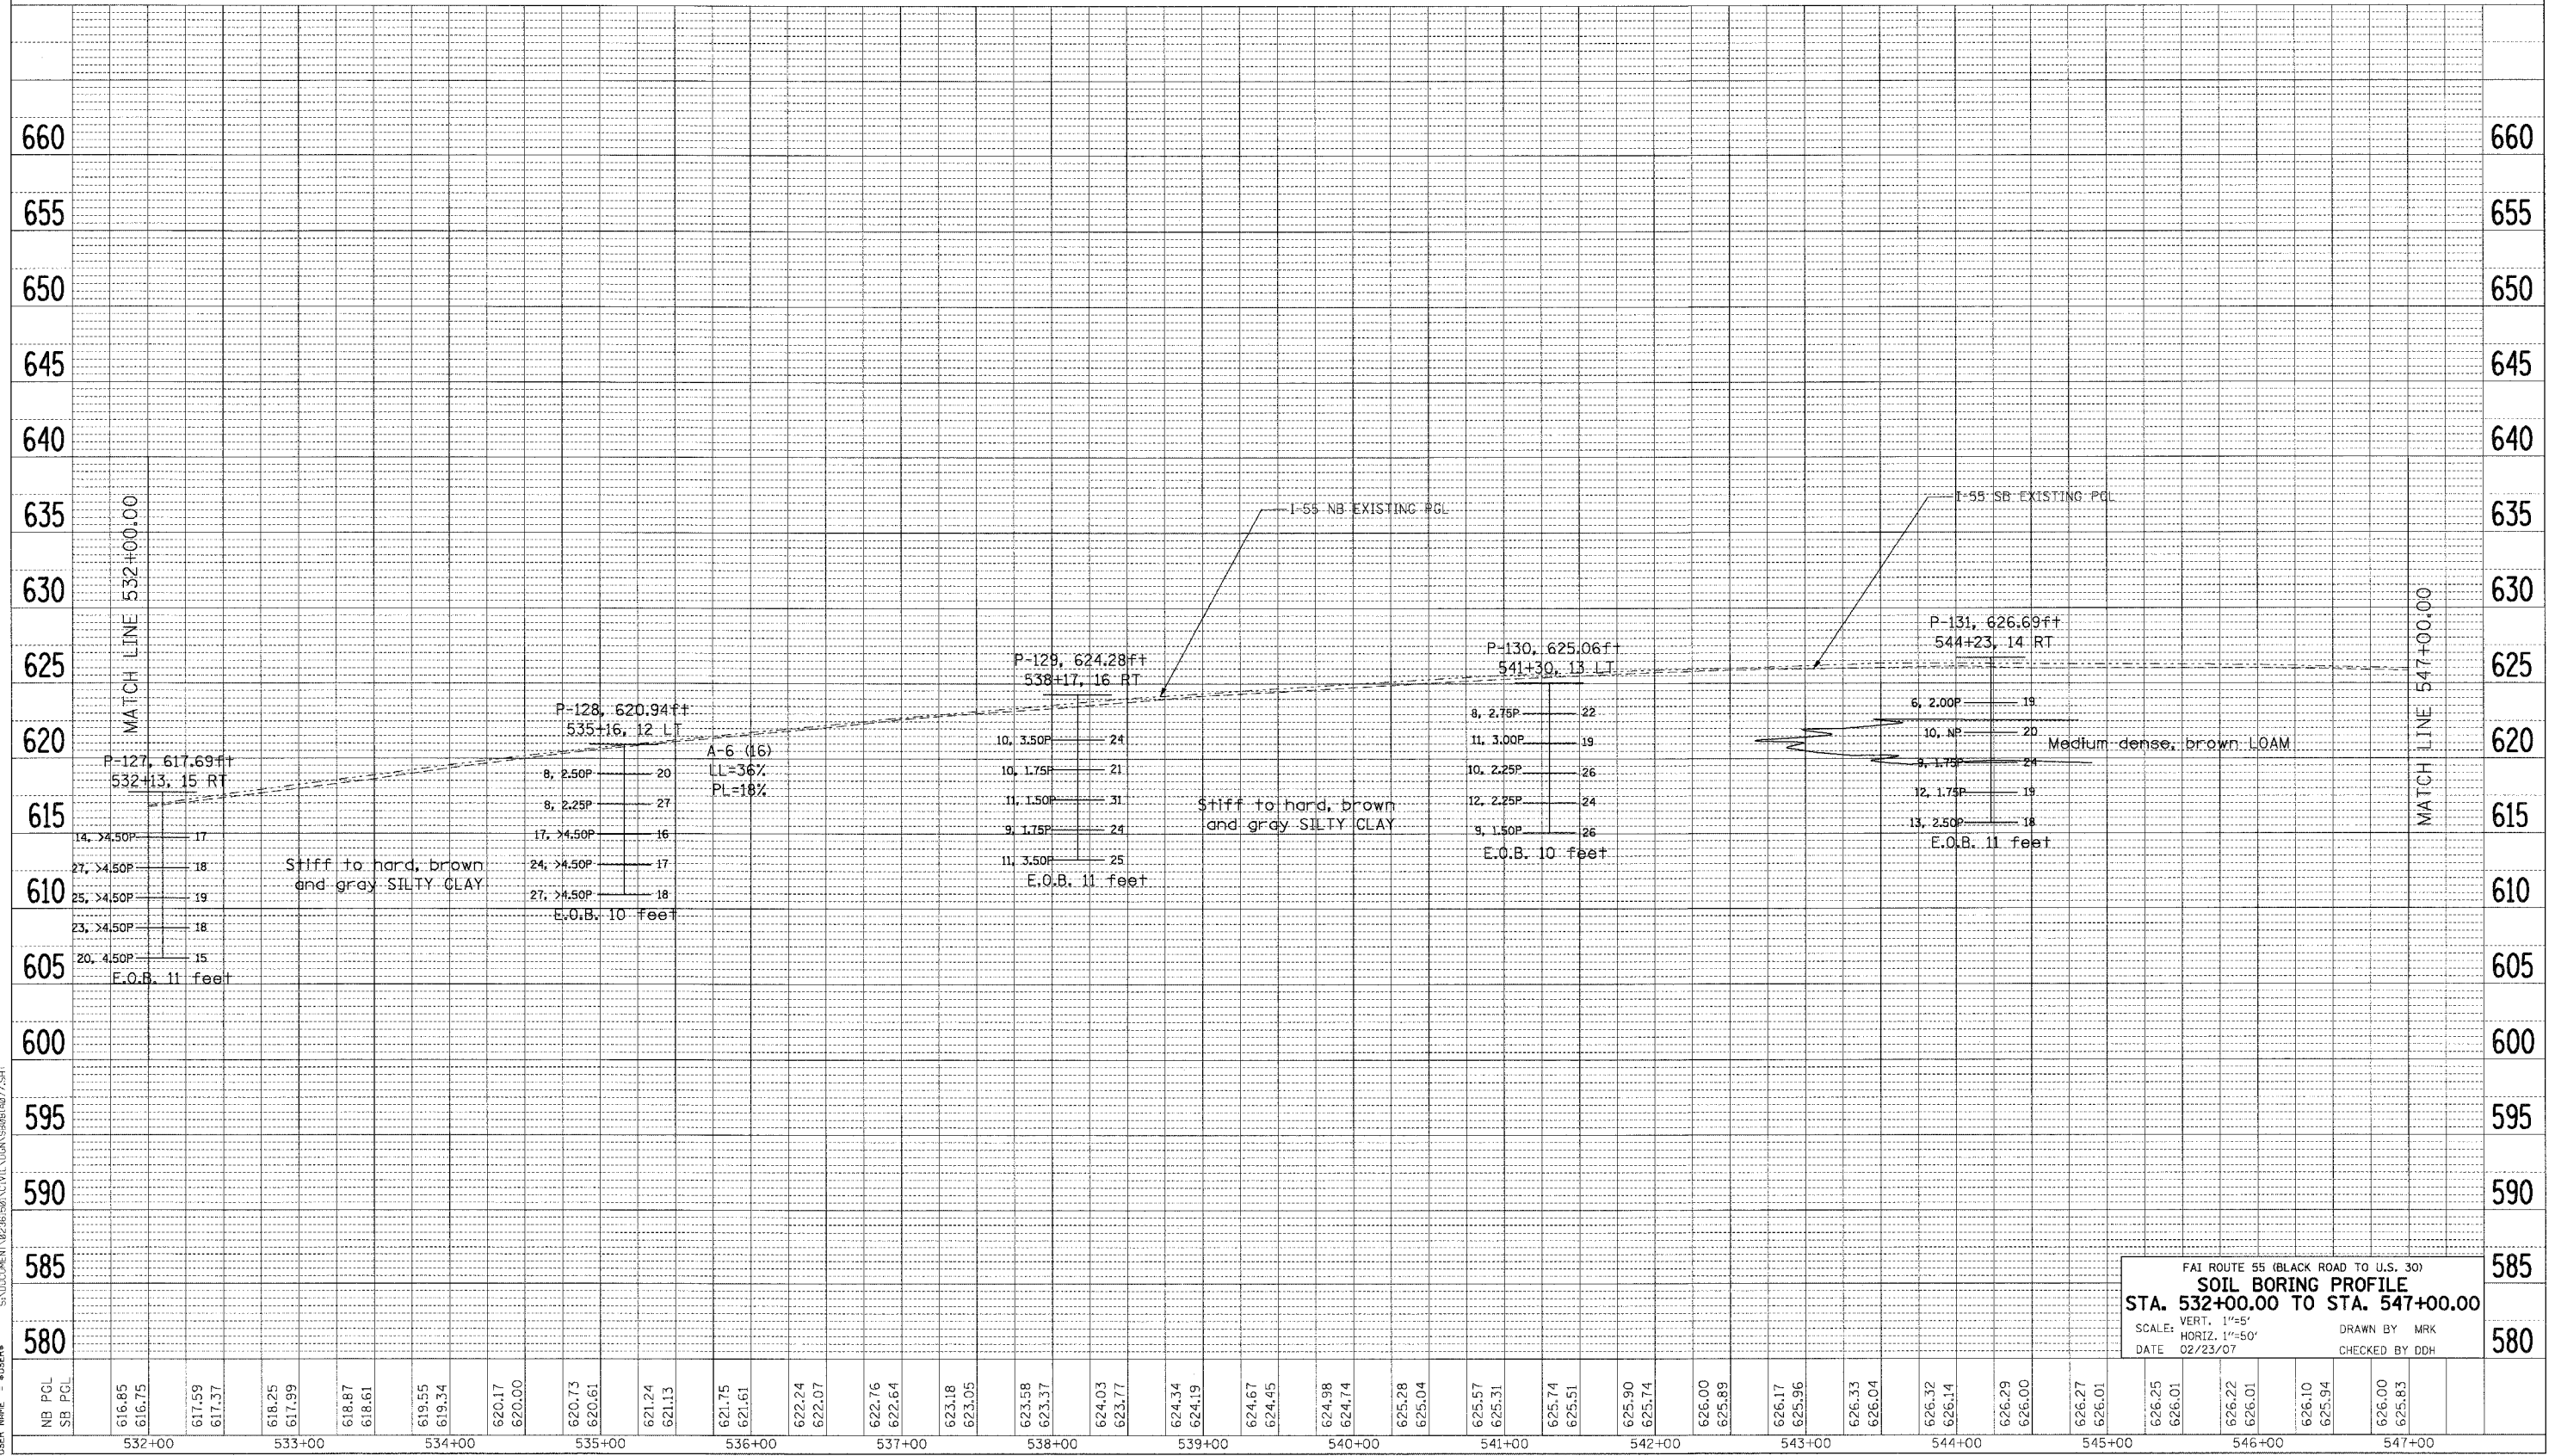

FAI ROUTE 55 (BLACK ROAD TO U.S. 30)
SOIL BORING PROFILE
 STA. 532+00.00 TO STA. 547+00.00
 SCALE: VERT. 1"=5'
 HORIZ. 1"=50'
 DATE 02/23/07
 DRAWN BY MRK
 CHECKED BY DDH