

F.A. RTE.	SECTION	COUNTY	TOTAL SHEETS	SHEET NO.
55	99 (I&2) WRS-2	WILL	228	134
STA.		TO STA.		
FED. ROAD DIST. NO.		ILLINOIS FED. AID PROJECT		

LEGEND



L - LENGTH OF PIPE  
 S - SLOPE OF PIPE  
 SS-1000 - PIPE NUMBER  
 DS-1000 - STRUCTURE NUMBER

NOTES:

1. FOR STRUCTURE AND PIPE INFORMATION, SEE DRAINAGE SCHEDULES, SHEETS 129, 130, 131, 132 AND 133.

PLAN	SUPPLIER	DATE
PLotted	BY	
NOTE BOOK	NO.	

PROFILE	SUPPLIER	DATE
PLotted	BY	
NOTE BOOK	NO.	

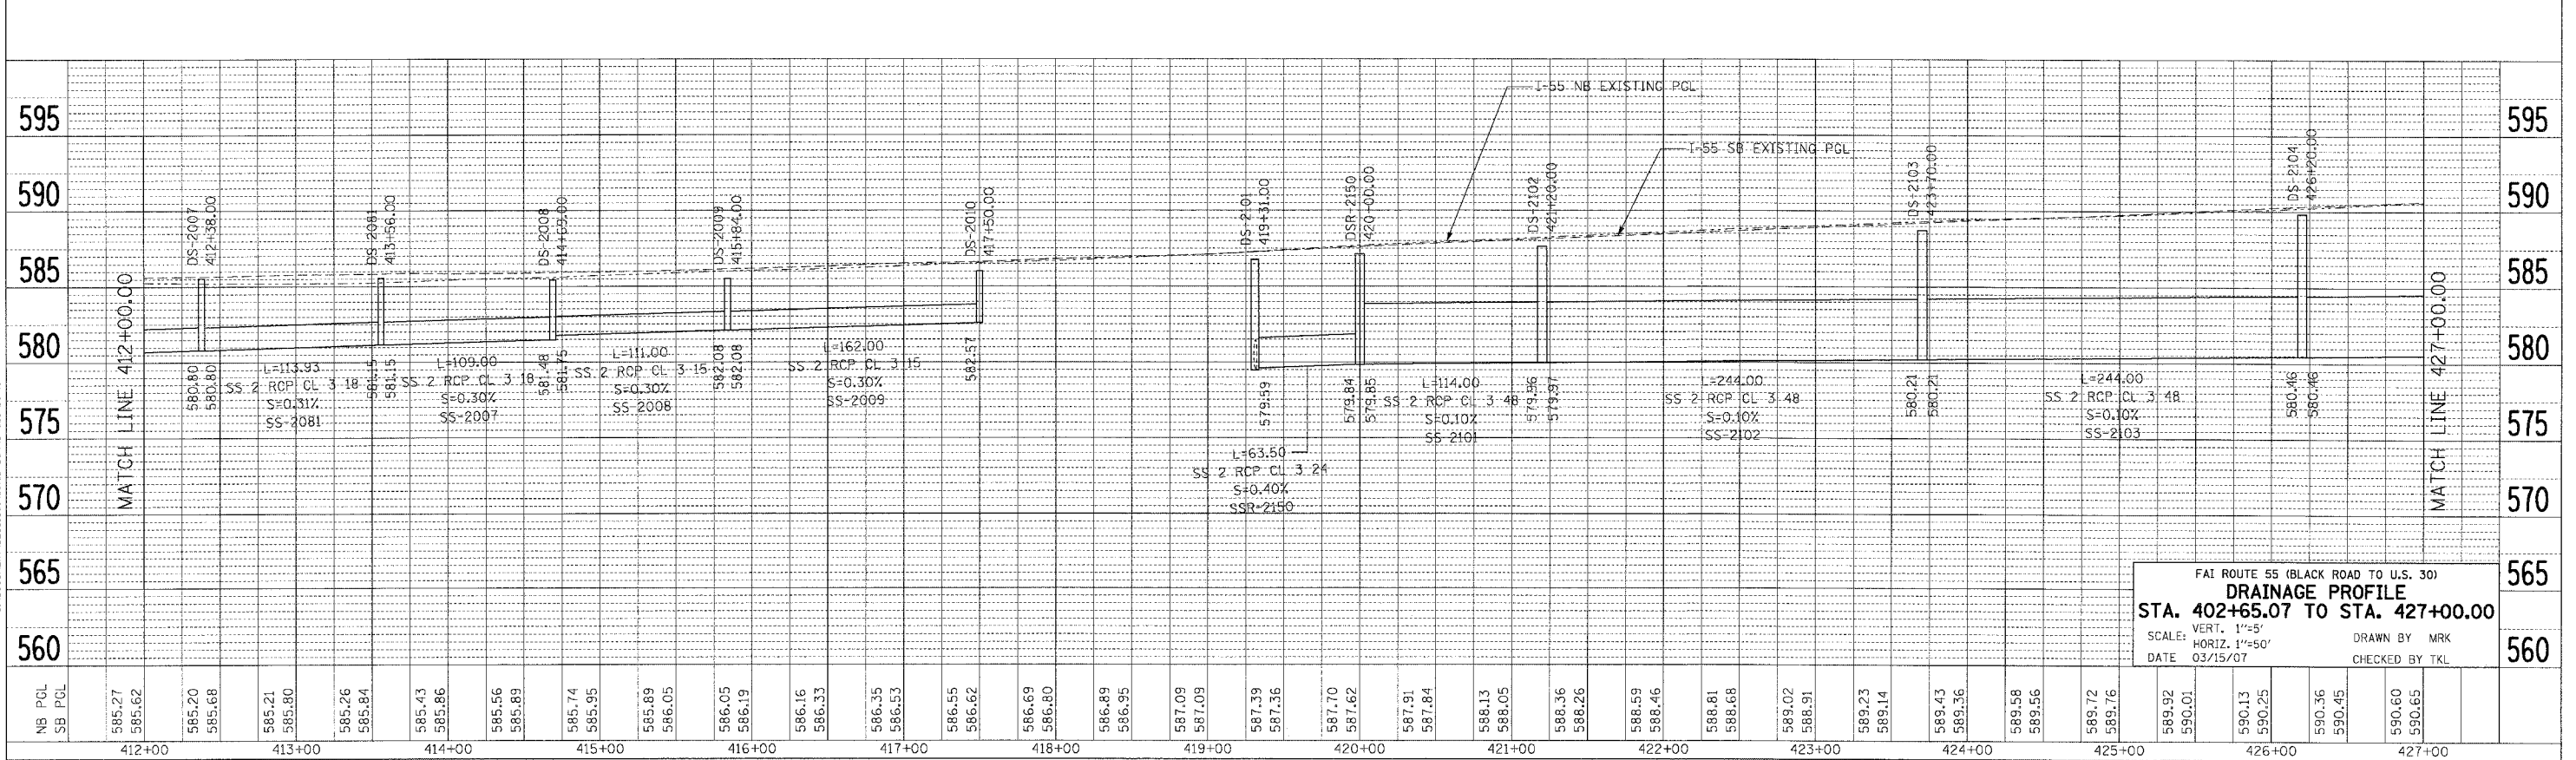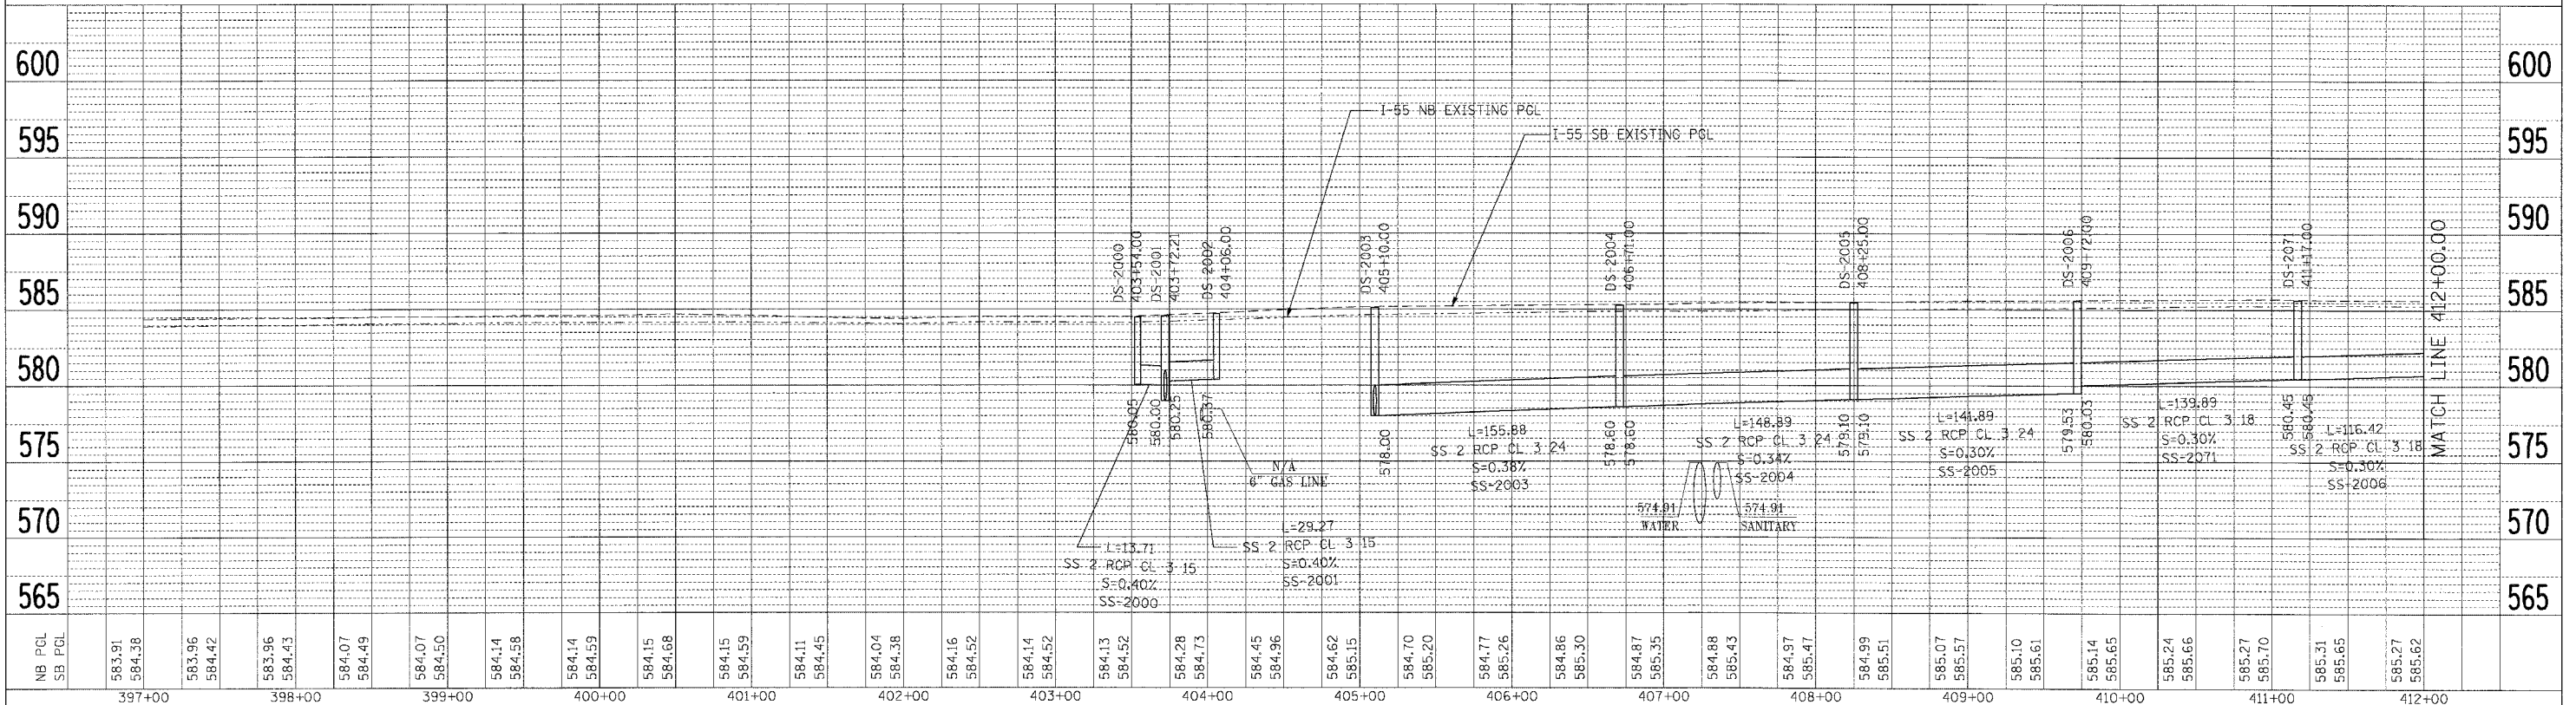

FAI ROUTE 55 (BLACK ROAD TO U.S. 30)  
**DRAINAGE PROFILE**  
**STA. 402+65.07 TO STA. 427+00.00**  
 SCALE: VERT. 1"=5'  
 HORIZ. 1"=50'  
 DATE 03/15/07  
 DRAWN BY MRK  
 CHECKED BY TKL

PLOT DATE = 04/07/07  
 FILE NAME = #FILE#  
 PLOT SCALE = #SCALE#  
 USER NAME = #USER#