

F.A. RTE.	SECTION	COUNTY	TOTAL SHEETS	SHEET NO.
55	99 (1&2) WRS-2	WILL.	228	136
STA.		TO STA.		
FED. ROAD DIST. NO.		ILLINOIS FED. AID PROJECT		

**LEGEND**

L - LENGTH OF PIPE  
 S - SLOPE OF PIPE  
 SS-1000 - PIPE NUMBER  
 DS-1000 - STRUCTURE NUMBER


**NOTES:**

1. FOR STRUCTURE AND PIPE INFORMATION, SEE DRAINAGE SCHEDULES, SHEETS 129, 130, 131, 132 AND 133.

PLAN

REVISION	DATE


NOTE: ALL DIMENSIONS ARE IN FEET UNLESS OTHERWISE NOTED.  
 CHECKED BY: \_\_\_\_\_  
 DATE: \_\_\_\_\_

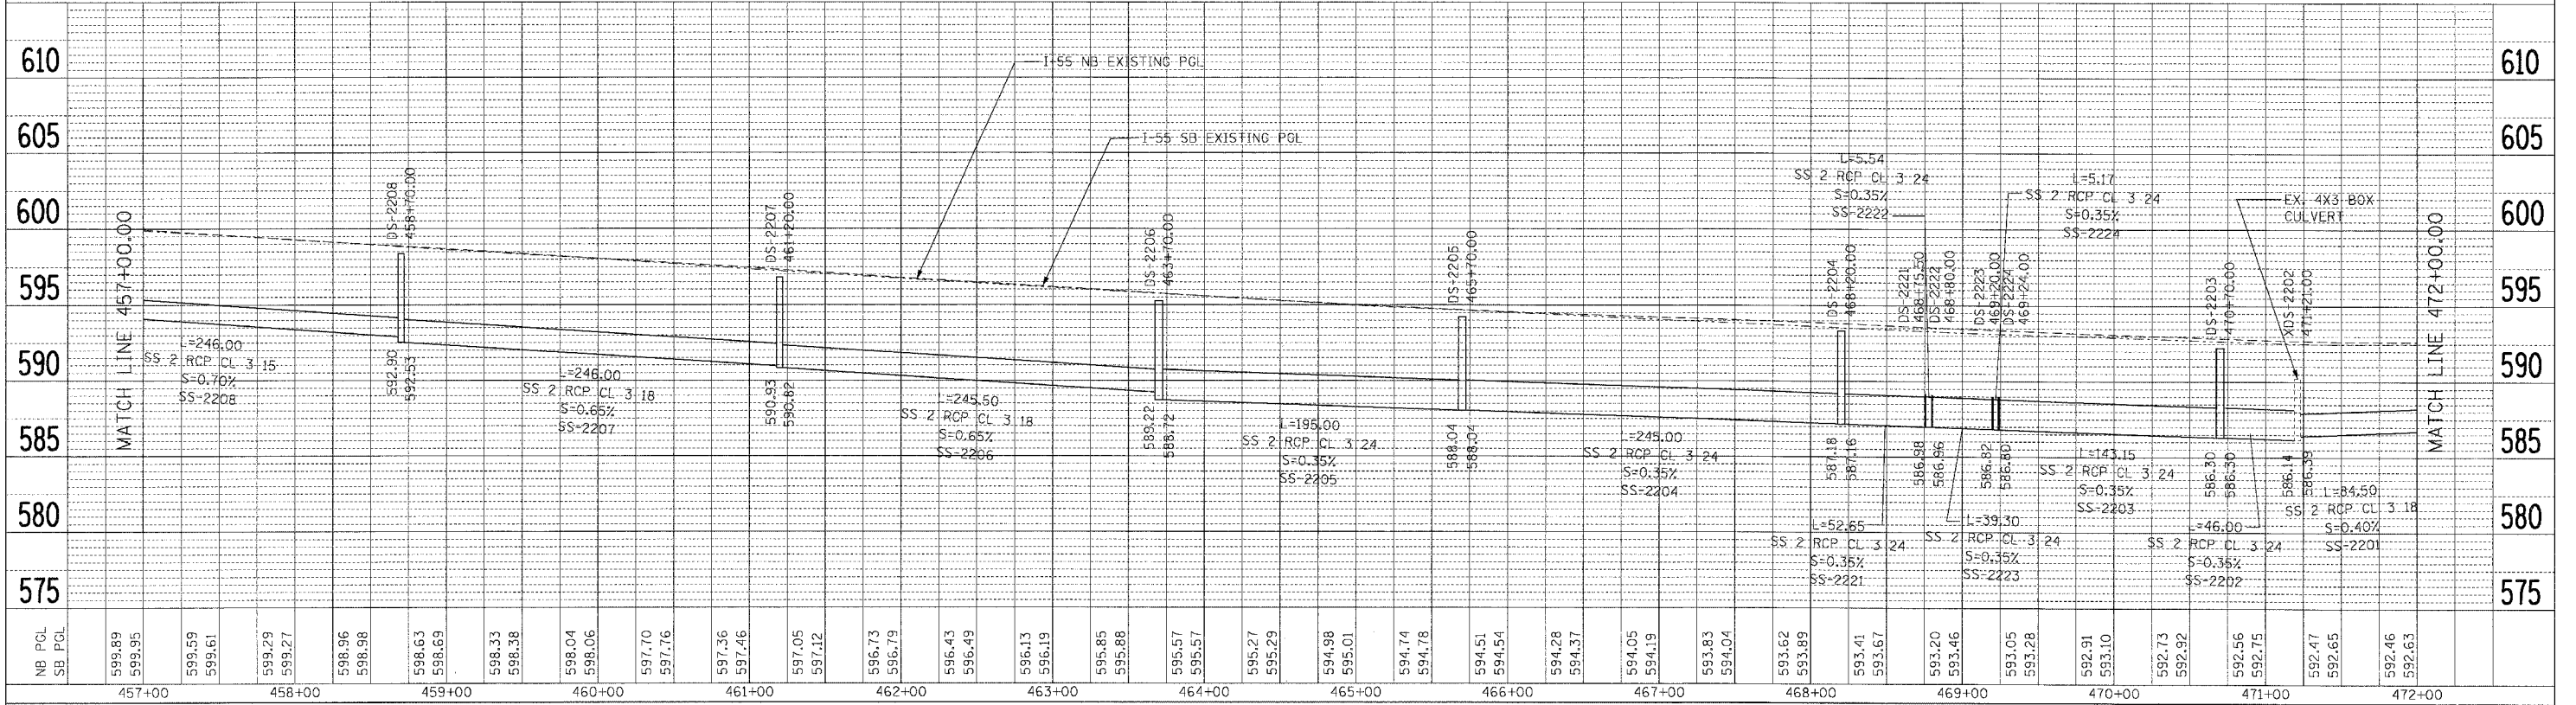

PROFILE

REVISION	DATE

NOTE: ALL DIMENSIONS ARE IN FEET UNLESS OTHERWISE NOTED.  
 CHECKED BY: \_\_\_\_\_  
 DATE: \_\_\_\_\_

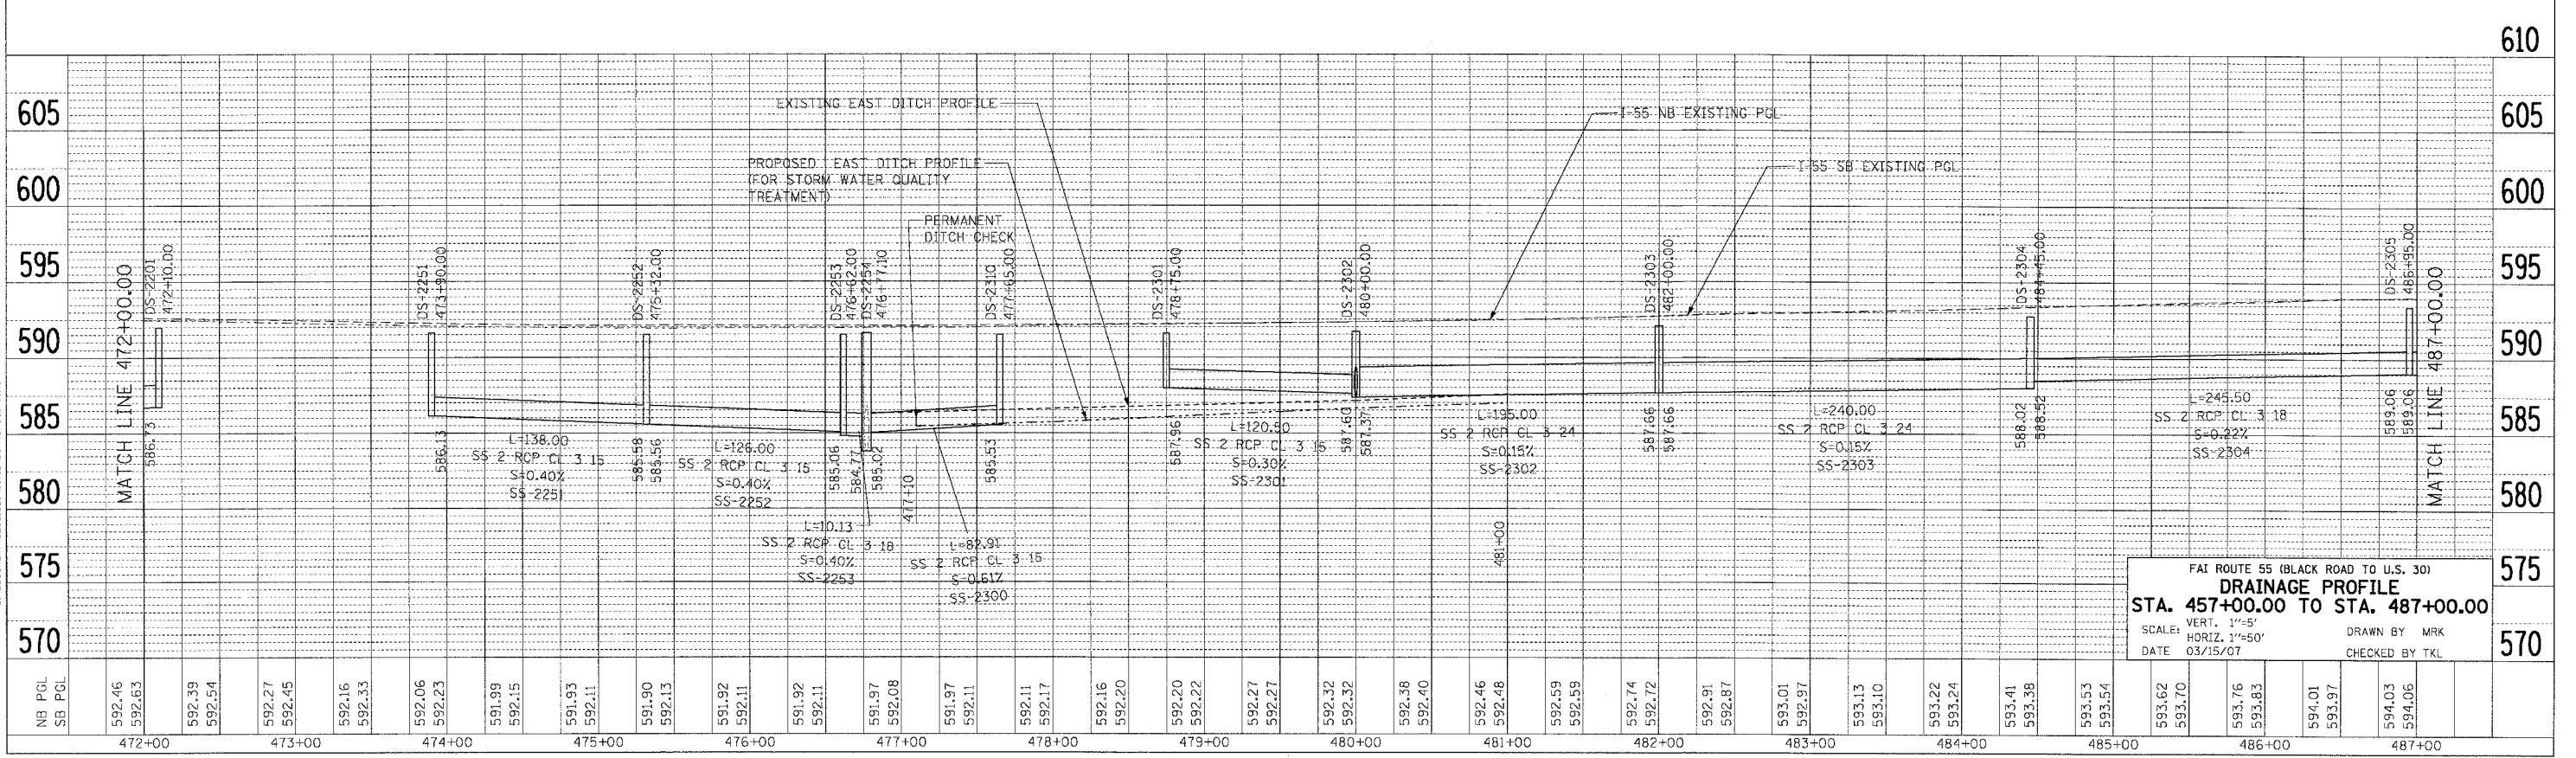

FAI ROUTE 55 (BLACK ROAD TO U.S. 30)  
**DRAINAGE PROFILE**  
 STA. 457+00.00 TO STA. 487+00.00  
 SCALE: VERT. 1"=5'  
 HORIZ. 1"=50'  
 DATE 03/15/07  
 DRAWN BY MRK  
 CHECKED BY TKL

DATE: \_\_\_\_\_  
 PLOT NAME: \_\_\_\_\_  
 FILE NAME: \_\_\_\_\_  
 PLOT SCALE: \_\_\_\_\_  
 USER NAME: \_\_\_\_\_