

F.A. RTE.	SECTION	COUNTY	TOTAL SHEETS	SHEET NO.
55	99 (1&2) WRS-2	WILL	228	139
STA.		TO STA.		
FED. ROAD DIST. NO.		ILLINOIS	FED. AID PROJECT	

**LEGEND**

- L - LENGTH OF PIPE
- S - SLOPE OF PIPE
- SS-1000 - PIPE NUMBER
- DS-1000 - STRUCTURE NUMBER

**NOTES:**

1. FOR STRUCTURE AND PIPE INFORMATION, SEE DRAINAGE SCHEDULES, SHEETS 129, 130, 131, 132 AND 133.

PLAN

DATE	BY

REVISIONS

NO.	DESCRIPTION

DATE

--	--

PROFILE



DATE	BY

REVISIONS

NO.	DESCRIPTION

DATE

--	--

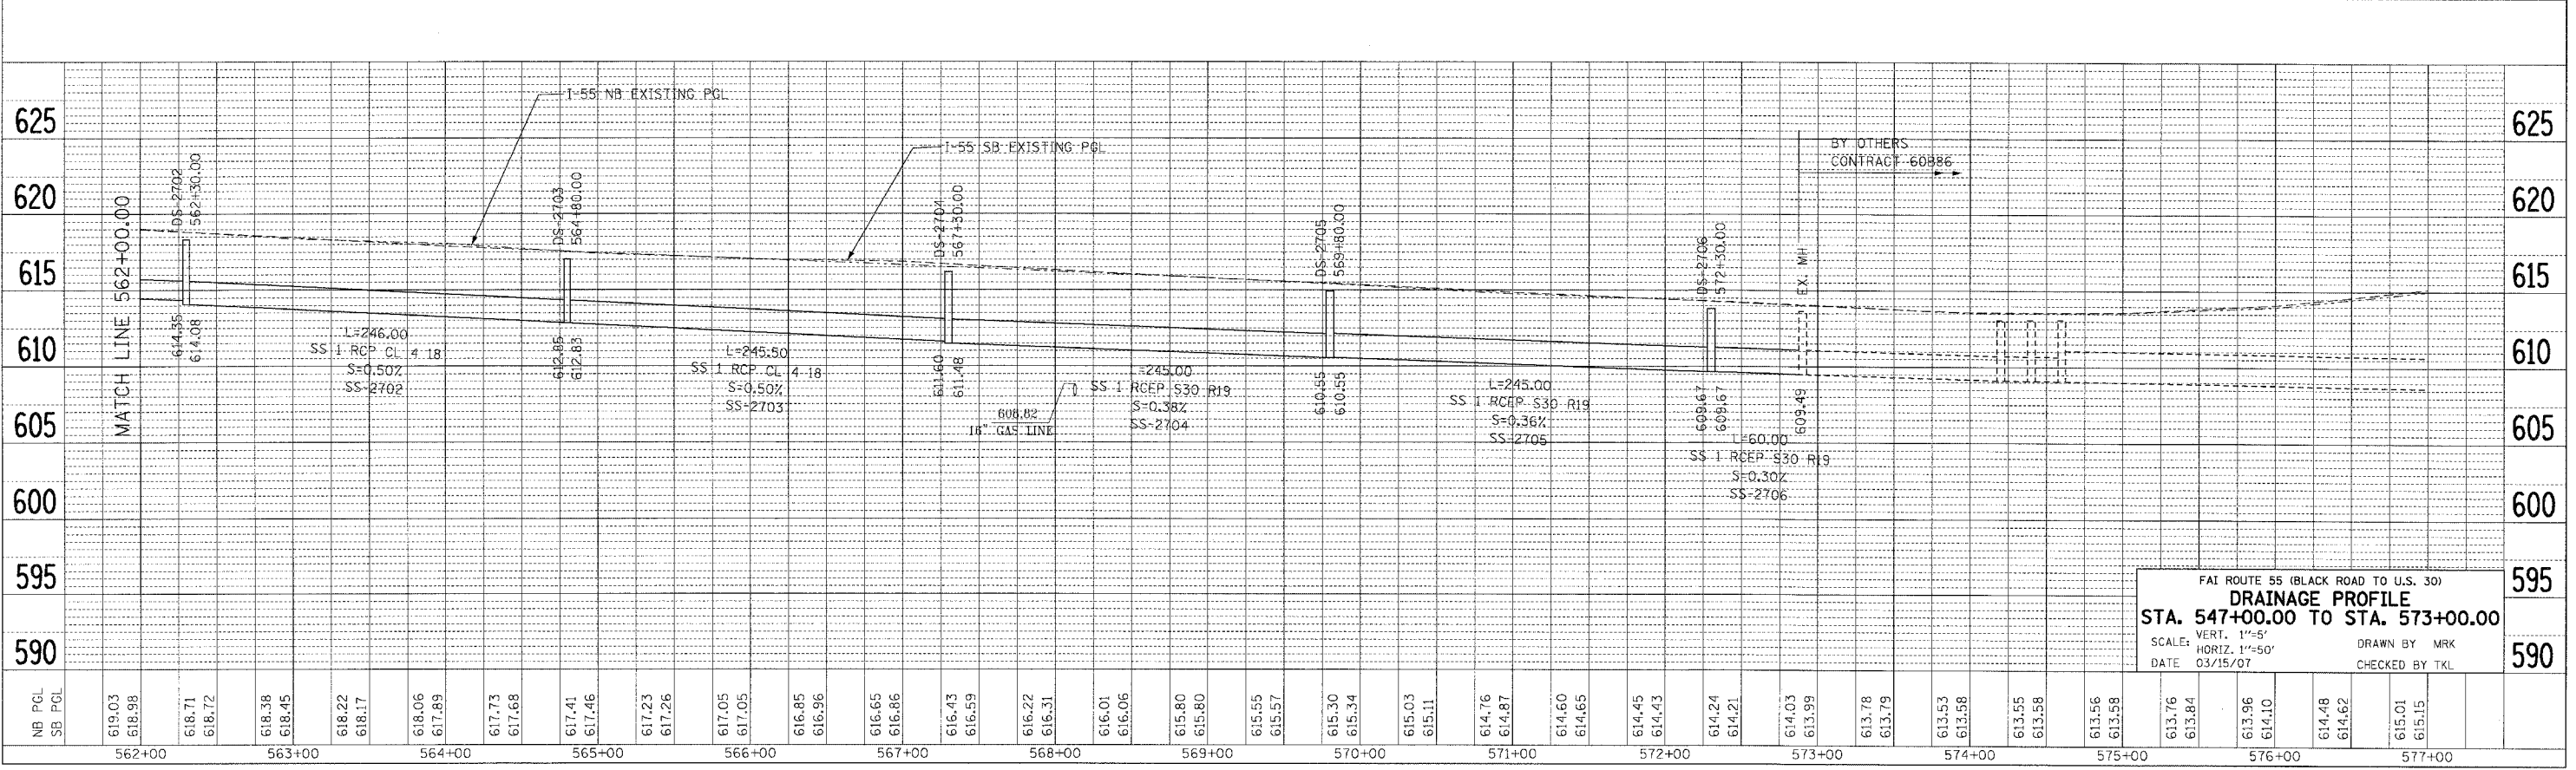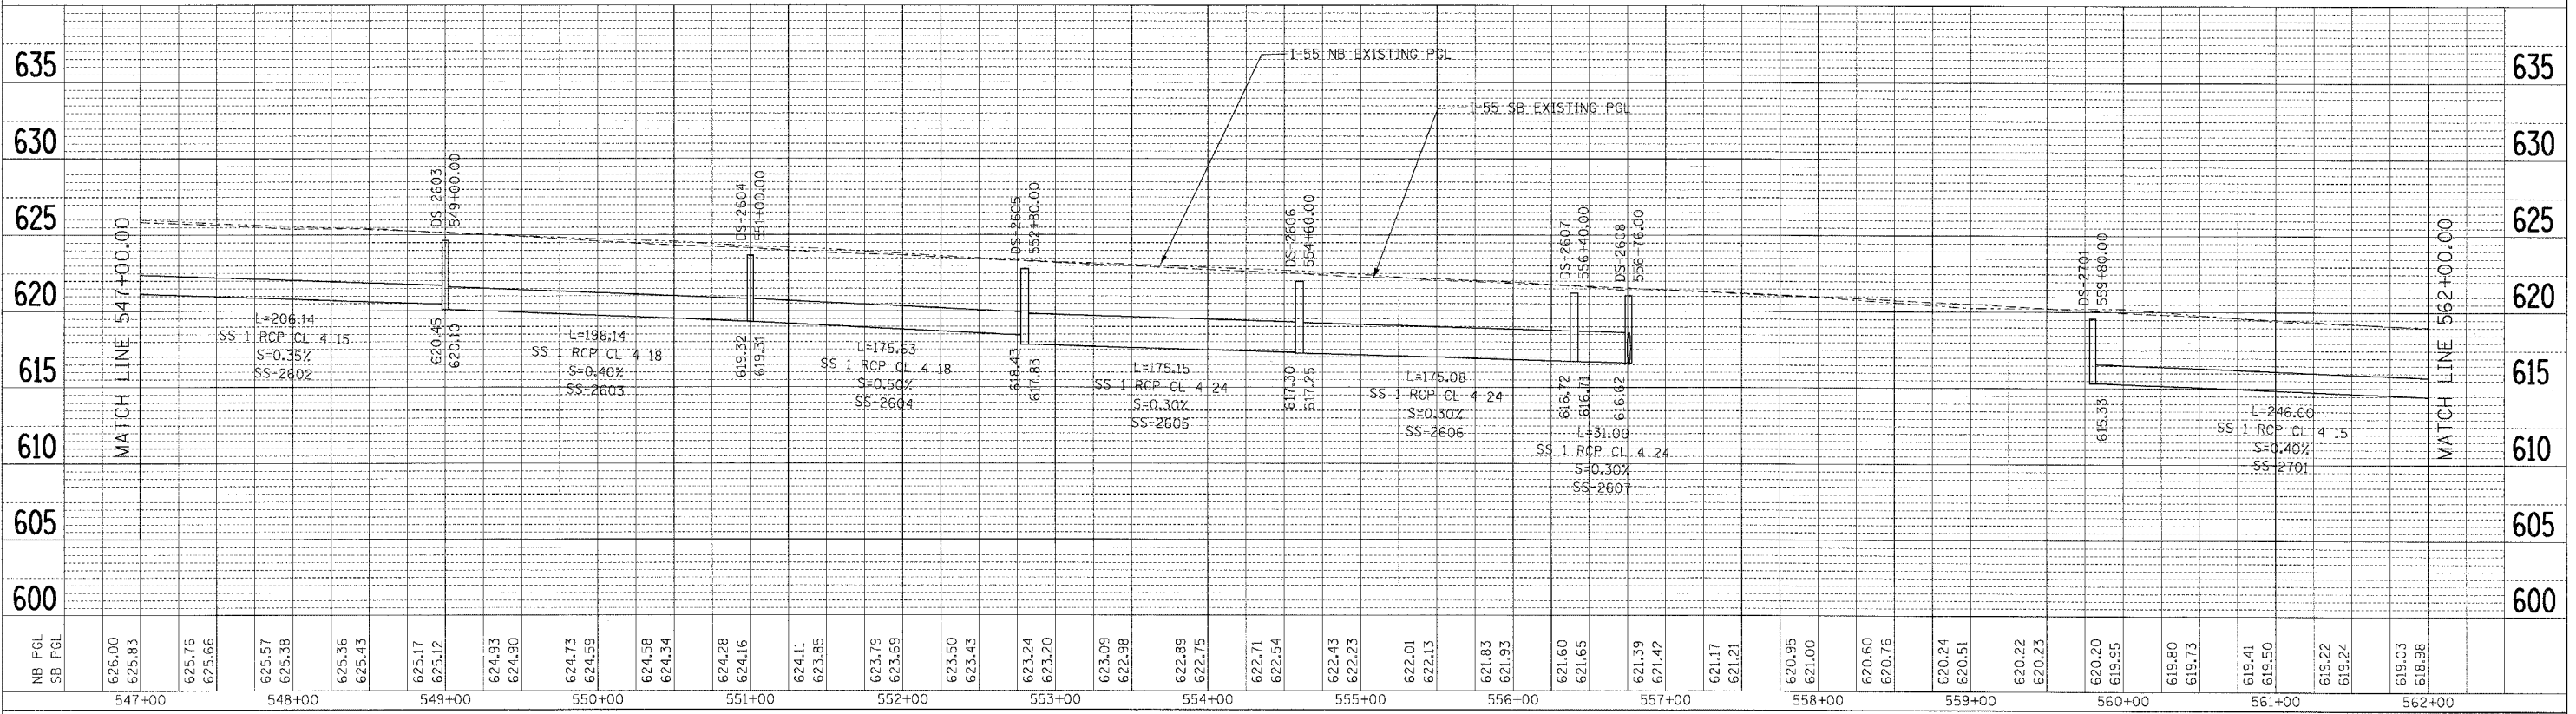

FAI ROUTE 55 (BLACK ROAD TO U.S. 30)  
**DRAINAGE PROFILE**  
 STA. 547+00.00 TO STA. 573+00.00  
 SCALE: VERT. 1"=5'  
 HORIZ. 1"=50'  
 DATE 03/15/07  
 DRAWN BY MRK  
 CHECKED BY TKL