


F.A. RTE.	SECTION	COUNTY	TOTAL SHEETS	SHEET NO.
55	99 (1&2) WRS-2	WILL.	228	193
STA. 424+00.00		TO STA. 427+00.00		
FED. ROAD DIST. NO.		ILLINOIS FED. AID PROJECT		

FINAL SURVEY NOTE BOOK NO. \_\_\_\_\_  
 SURVEYED BY \_\_\_\_\_  
 DRAWN BY \_\_\_\_\_  
 AREAS CHECKED \_\_\_\_\_

ORIGINAL SURVEY NOTE BOOK NO. \_\_\_\_\_  
 SURVEYED BY \_\_\_\_\_  
 DRAWN BY \_\_\_\_\_  
 AREAS CHECKED \_\_\_\_\_

PLOT DATE = #DATE#  
 FILE NAME = #FILE#  
 PLOT SCP# = #SCALE#  
 USER NA = #USER#

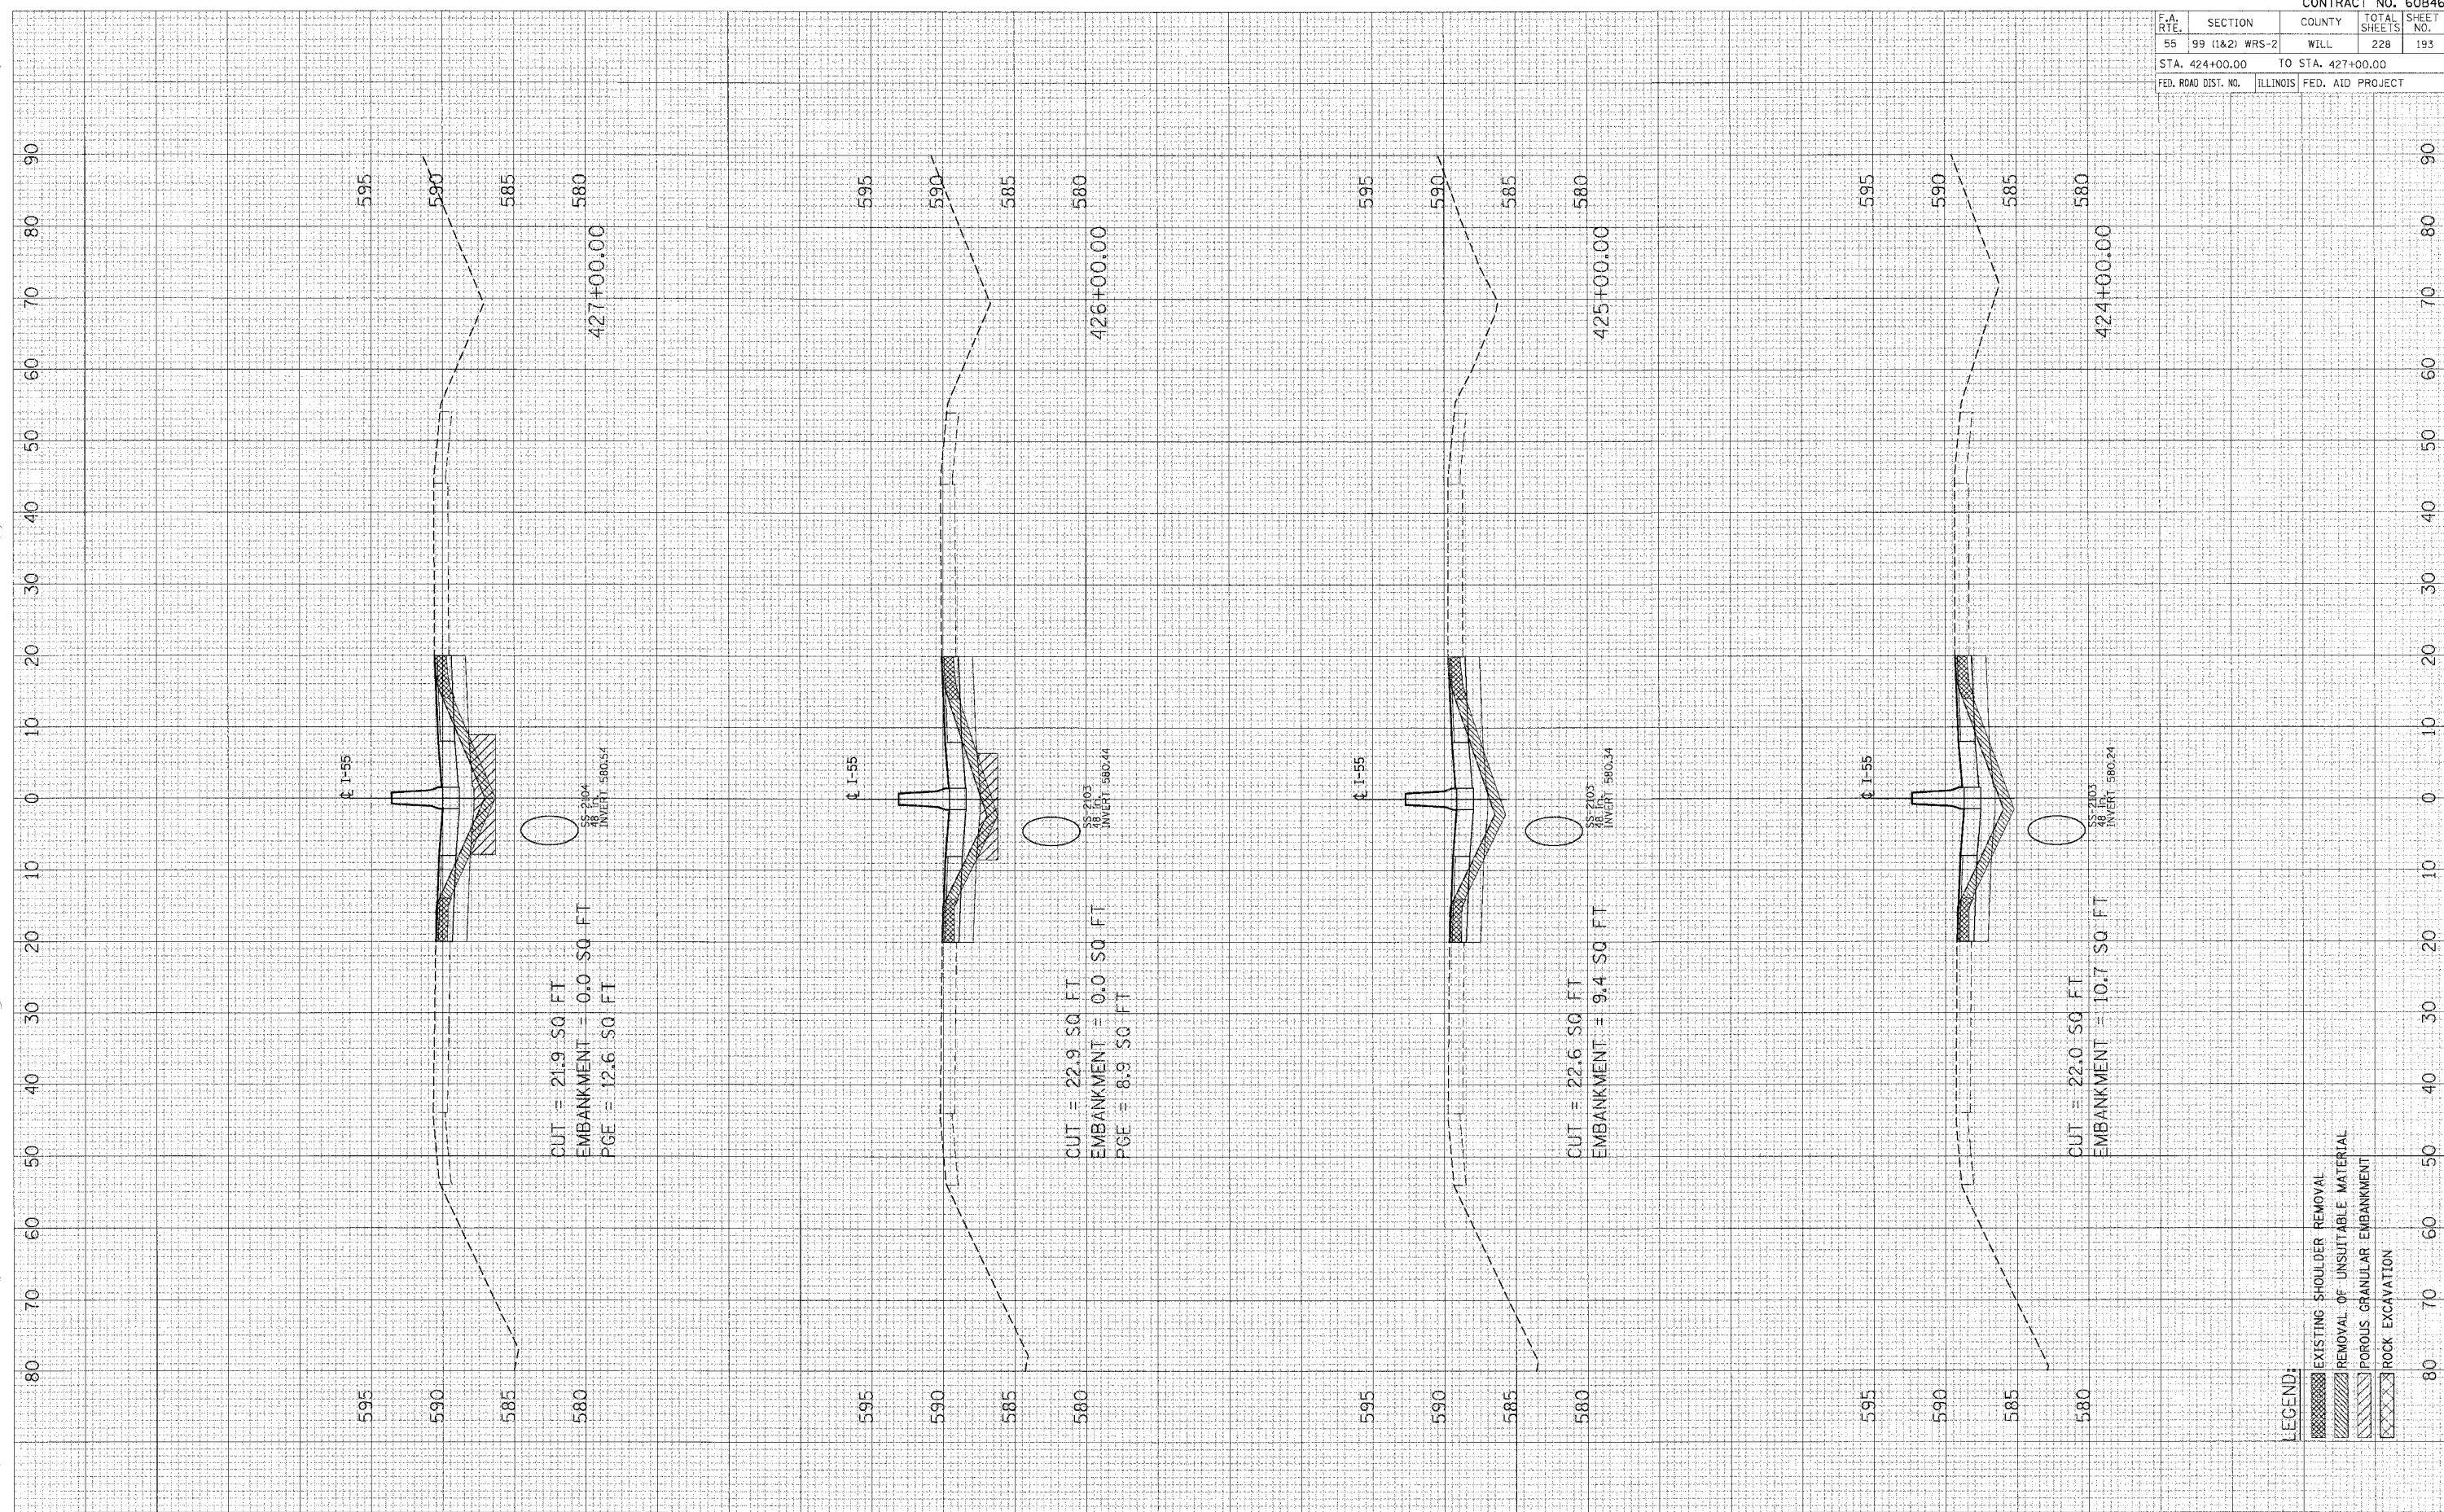

- LEGEND:
- EXISTING SHOULDER REMOVAL
  - REMOVAL OF UNSUITABLE MATERIAL
  - POROUS GRANULAR EMBANKMENT
  - ROCK EXCAVATION