


F.A. RTE.	SECTION	COUNTY	TOTAL SHEET NO.
55	99 (1&2) WRS-2	WILL	228
STA. 428+00.00		TO STA. 431+00.00	
FED. ROAD DIST. NO.		ILLINOIS FED. AID PROJECT	

SURVEYED _____
 PLOTTED _____
 NOTE BOOK NO. _____
 AREAS CHECKED _____

ORIGINAL SURVEY _____
 PLOTTED _____
 NOTE BOOK NO. _____
 AREAS CHECKED _____

PLOT DATE = 6/24/84
 PLOT BY = RSCALES
 USER NO. = RUSER8

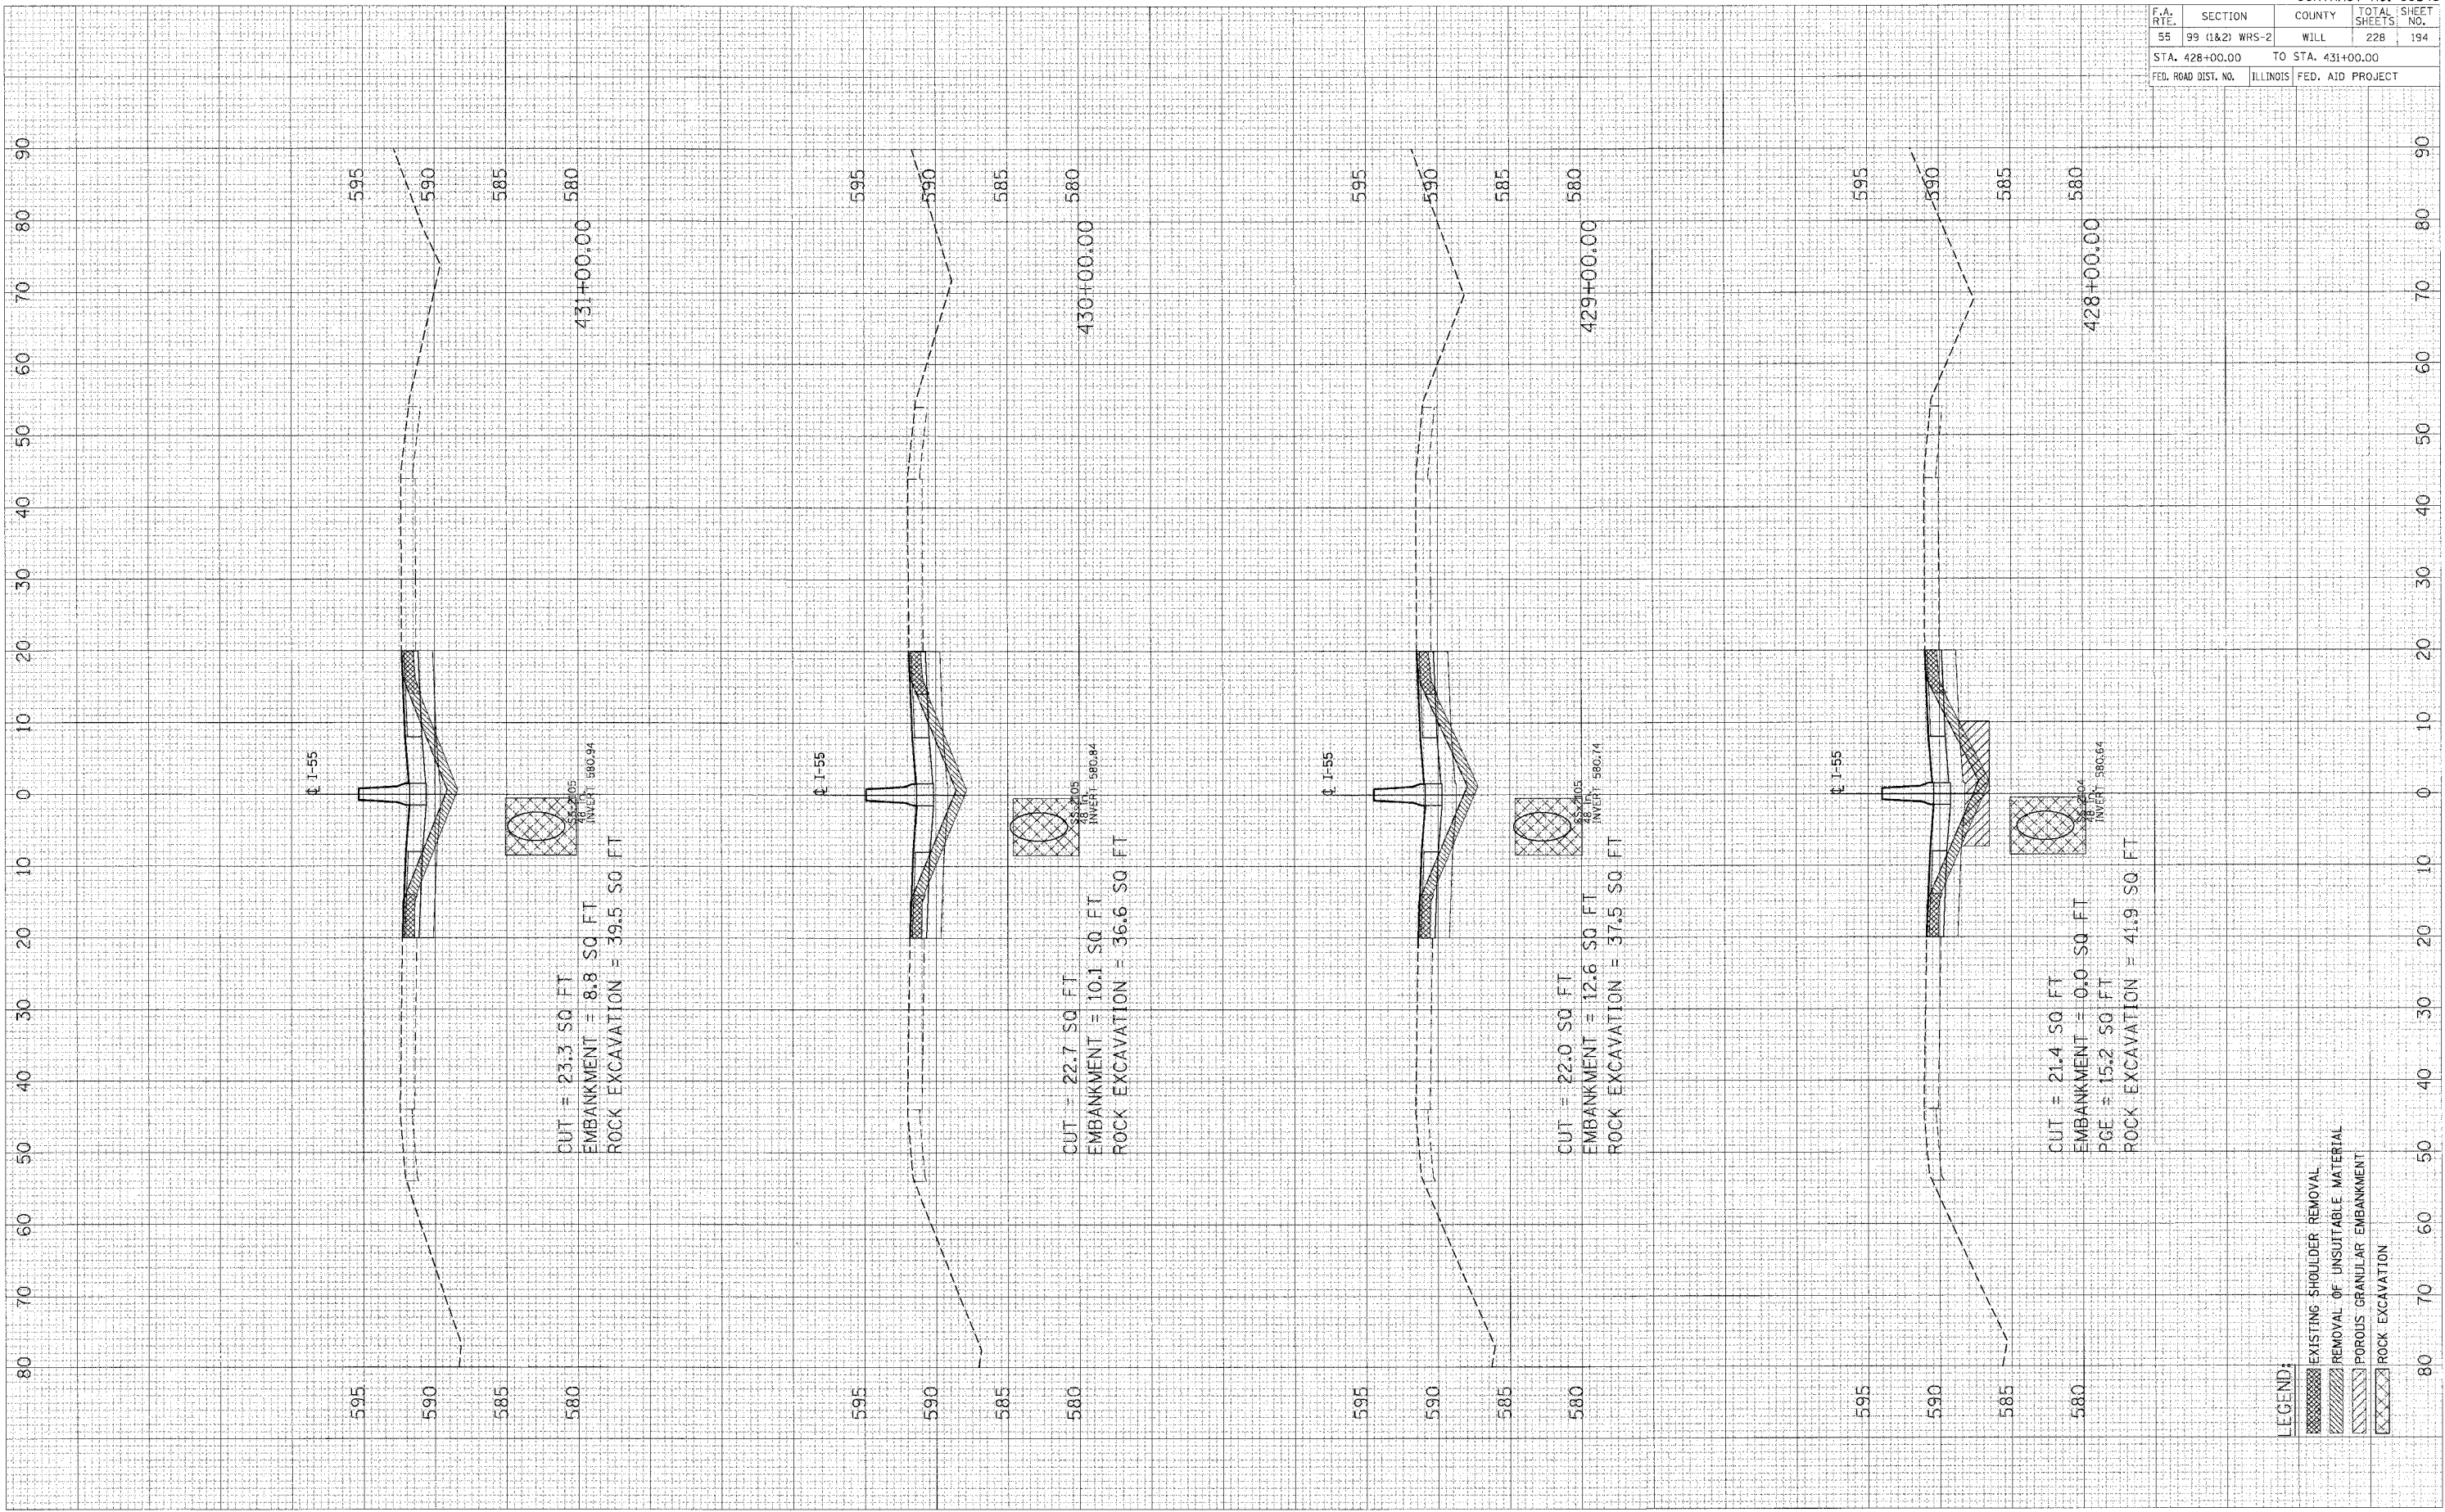

LEGEND:
 [Cross-hatch] EXISTING SHOULDER REMOVAL
 [Diagonal Hatch] REMOVAL OF UNSUITABLE MATERIAL
 [Horizontal Hatch] POROUS GRANULAR EMBANKMENT
 [Vertical Hatch] ROCK EXCAVATION