


PLOT DATE = 04/25/05
 PLOT BY = J. B. BAKER
 USER NO. = 005818

UNIFORM SURVEY SURVEYED SURVEYED
 NOTE BOOK PLOTTED PLOTTED
 NO. AREAS CHECKED AREAS CHECKED

UNIFORM SURVEY SURVEYED SURVEYED
 NOTE BOOK PLOTTED PLOTTED
 NO. AREAS CHECKED AREAS CHECKED

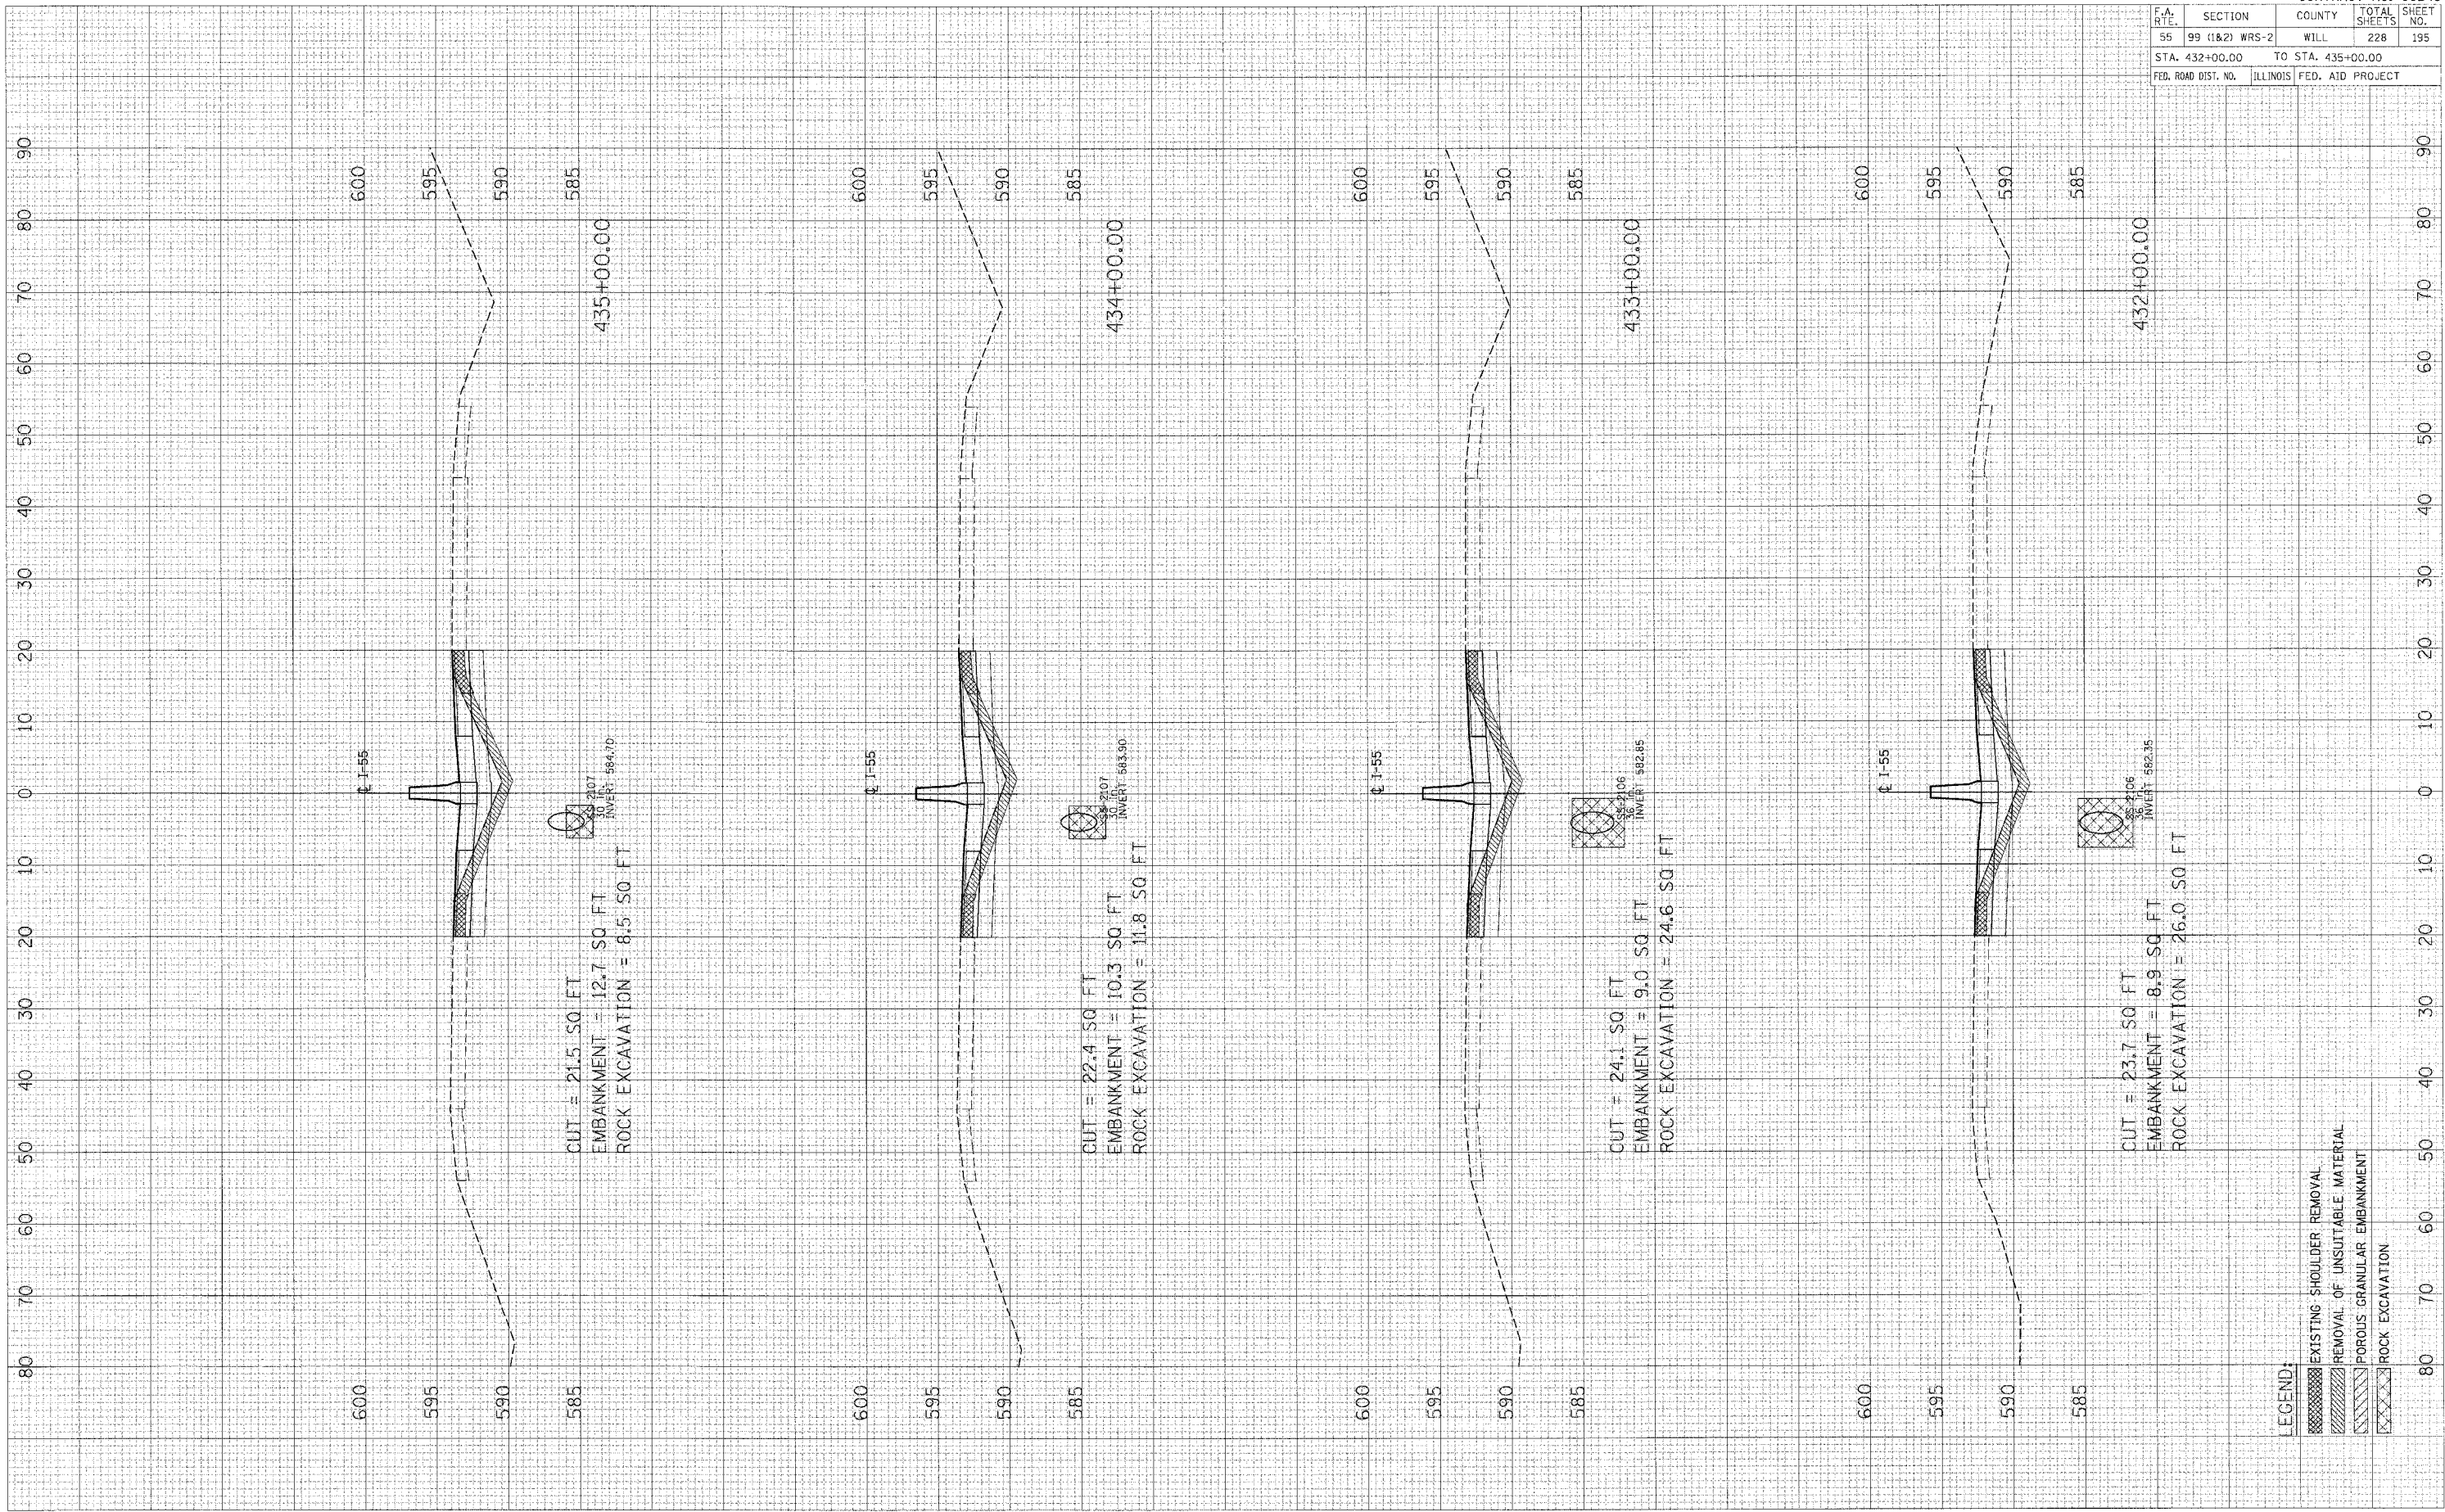

F.A. RTE.	SECTION	COUNTY	TOTAL SHEETS	SHEET NO.
55	99 (1&2) WRS-2	WILL	228	195
STA. 432+00.00		TO STA. 435+00.00		
FED. ROAD DIST. NO.		ILLINOIS		FED. AID PROJECT

LEGEND:
 [Hatched Pattern] EXISTING SHOULDER REMOVAL
 [Hatched Pattern] REMOVAL OF UNSUITABLE MATERIAL
 [Hatched Pattern] POROUS GRANULAR EMBANKMENT
 [Hatched Pattern] ROCK EXCAVATION