


F.A. RTE.	SECTION	COUNTY	TOTAL SHEETS	SHEET NO.
55	99 (1&2) WRS-2	WILL	228	198
STA. 446+00.00		TO STA. 449+00.00		
FED. ROAD DIST. NO.	ILLINOIS	FED. AID PROJECT		

FINAL SURVEY SURVEYED BY: []
 PLOTTED BY: []
 NOTE BOOK NO.: []
 AREAS CHECKED: []

ORIGINAL SURVEY SURVEYED BY: []
 PLOTTED BY: []
 NOTE BOOK NO.: []
 AREAS CHECKED: []

PLOT DATE = 04/15/04
 FILE NAME = 011E14
 PLOT SC = 1/8" = 1' SCALE
 USER NO. = 015678

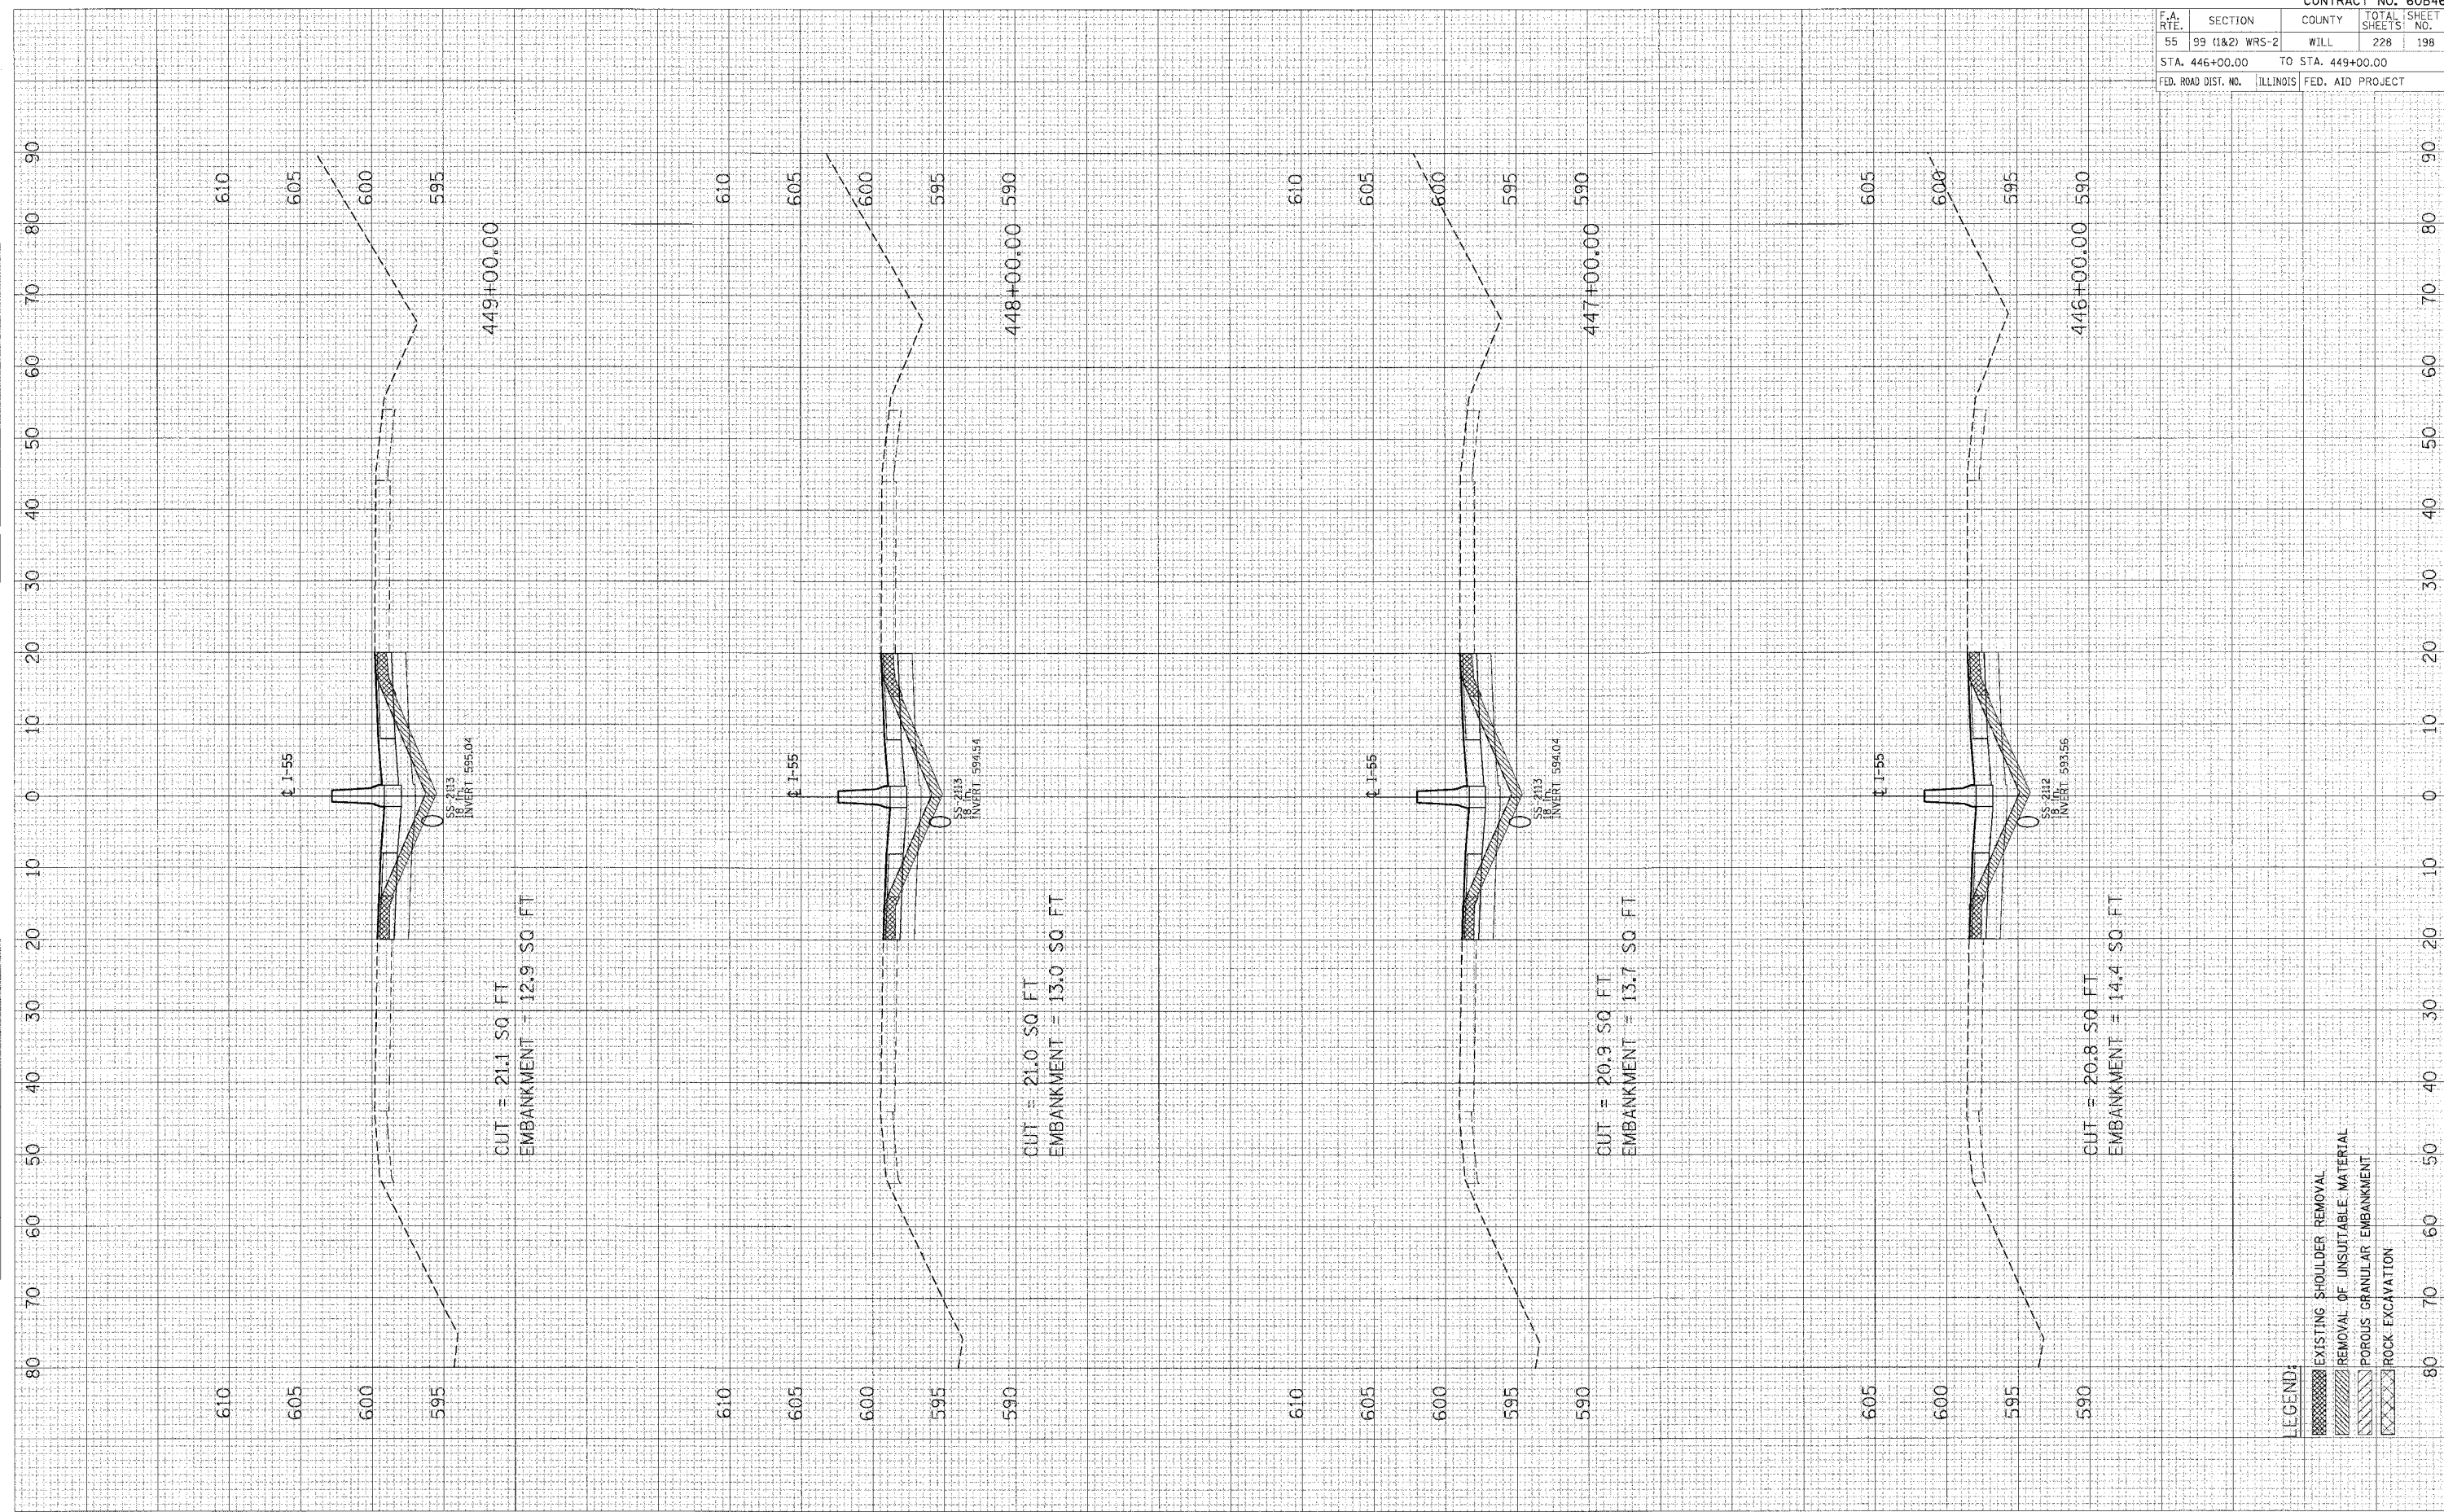

- LEGEND:
- [Hatched Pattern] EXISTING SHOULDER REMOVAL
 - [Diagonal Lines] REMOVAL OF UNSUITABLE MATERIAL
 - [Horizontal Lines] POROUS GRANULAR EMBANKMENT
 - [Cross-hatched] ROCK EXCAVATION